

Rough Ground


Rough Ground

Rough Ground

Open Space

Open Space

LEGEND:	
	FENCING
	EXISTING LOW STONE WALL
	NEW BLUNT TOP FENCE 2M HIGH SEE DRAWING 103
	NEW PALISADE FENCE 2M HIGH
	NEW POST AND RAIL FENCE 1.2M HIGH SEE DRAWING 103
	EXISTING 2M HIGH WALL
	BLISTER PAVING AND DROP KERB
	DEMOLITIONS
	SITE NOTICE

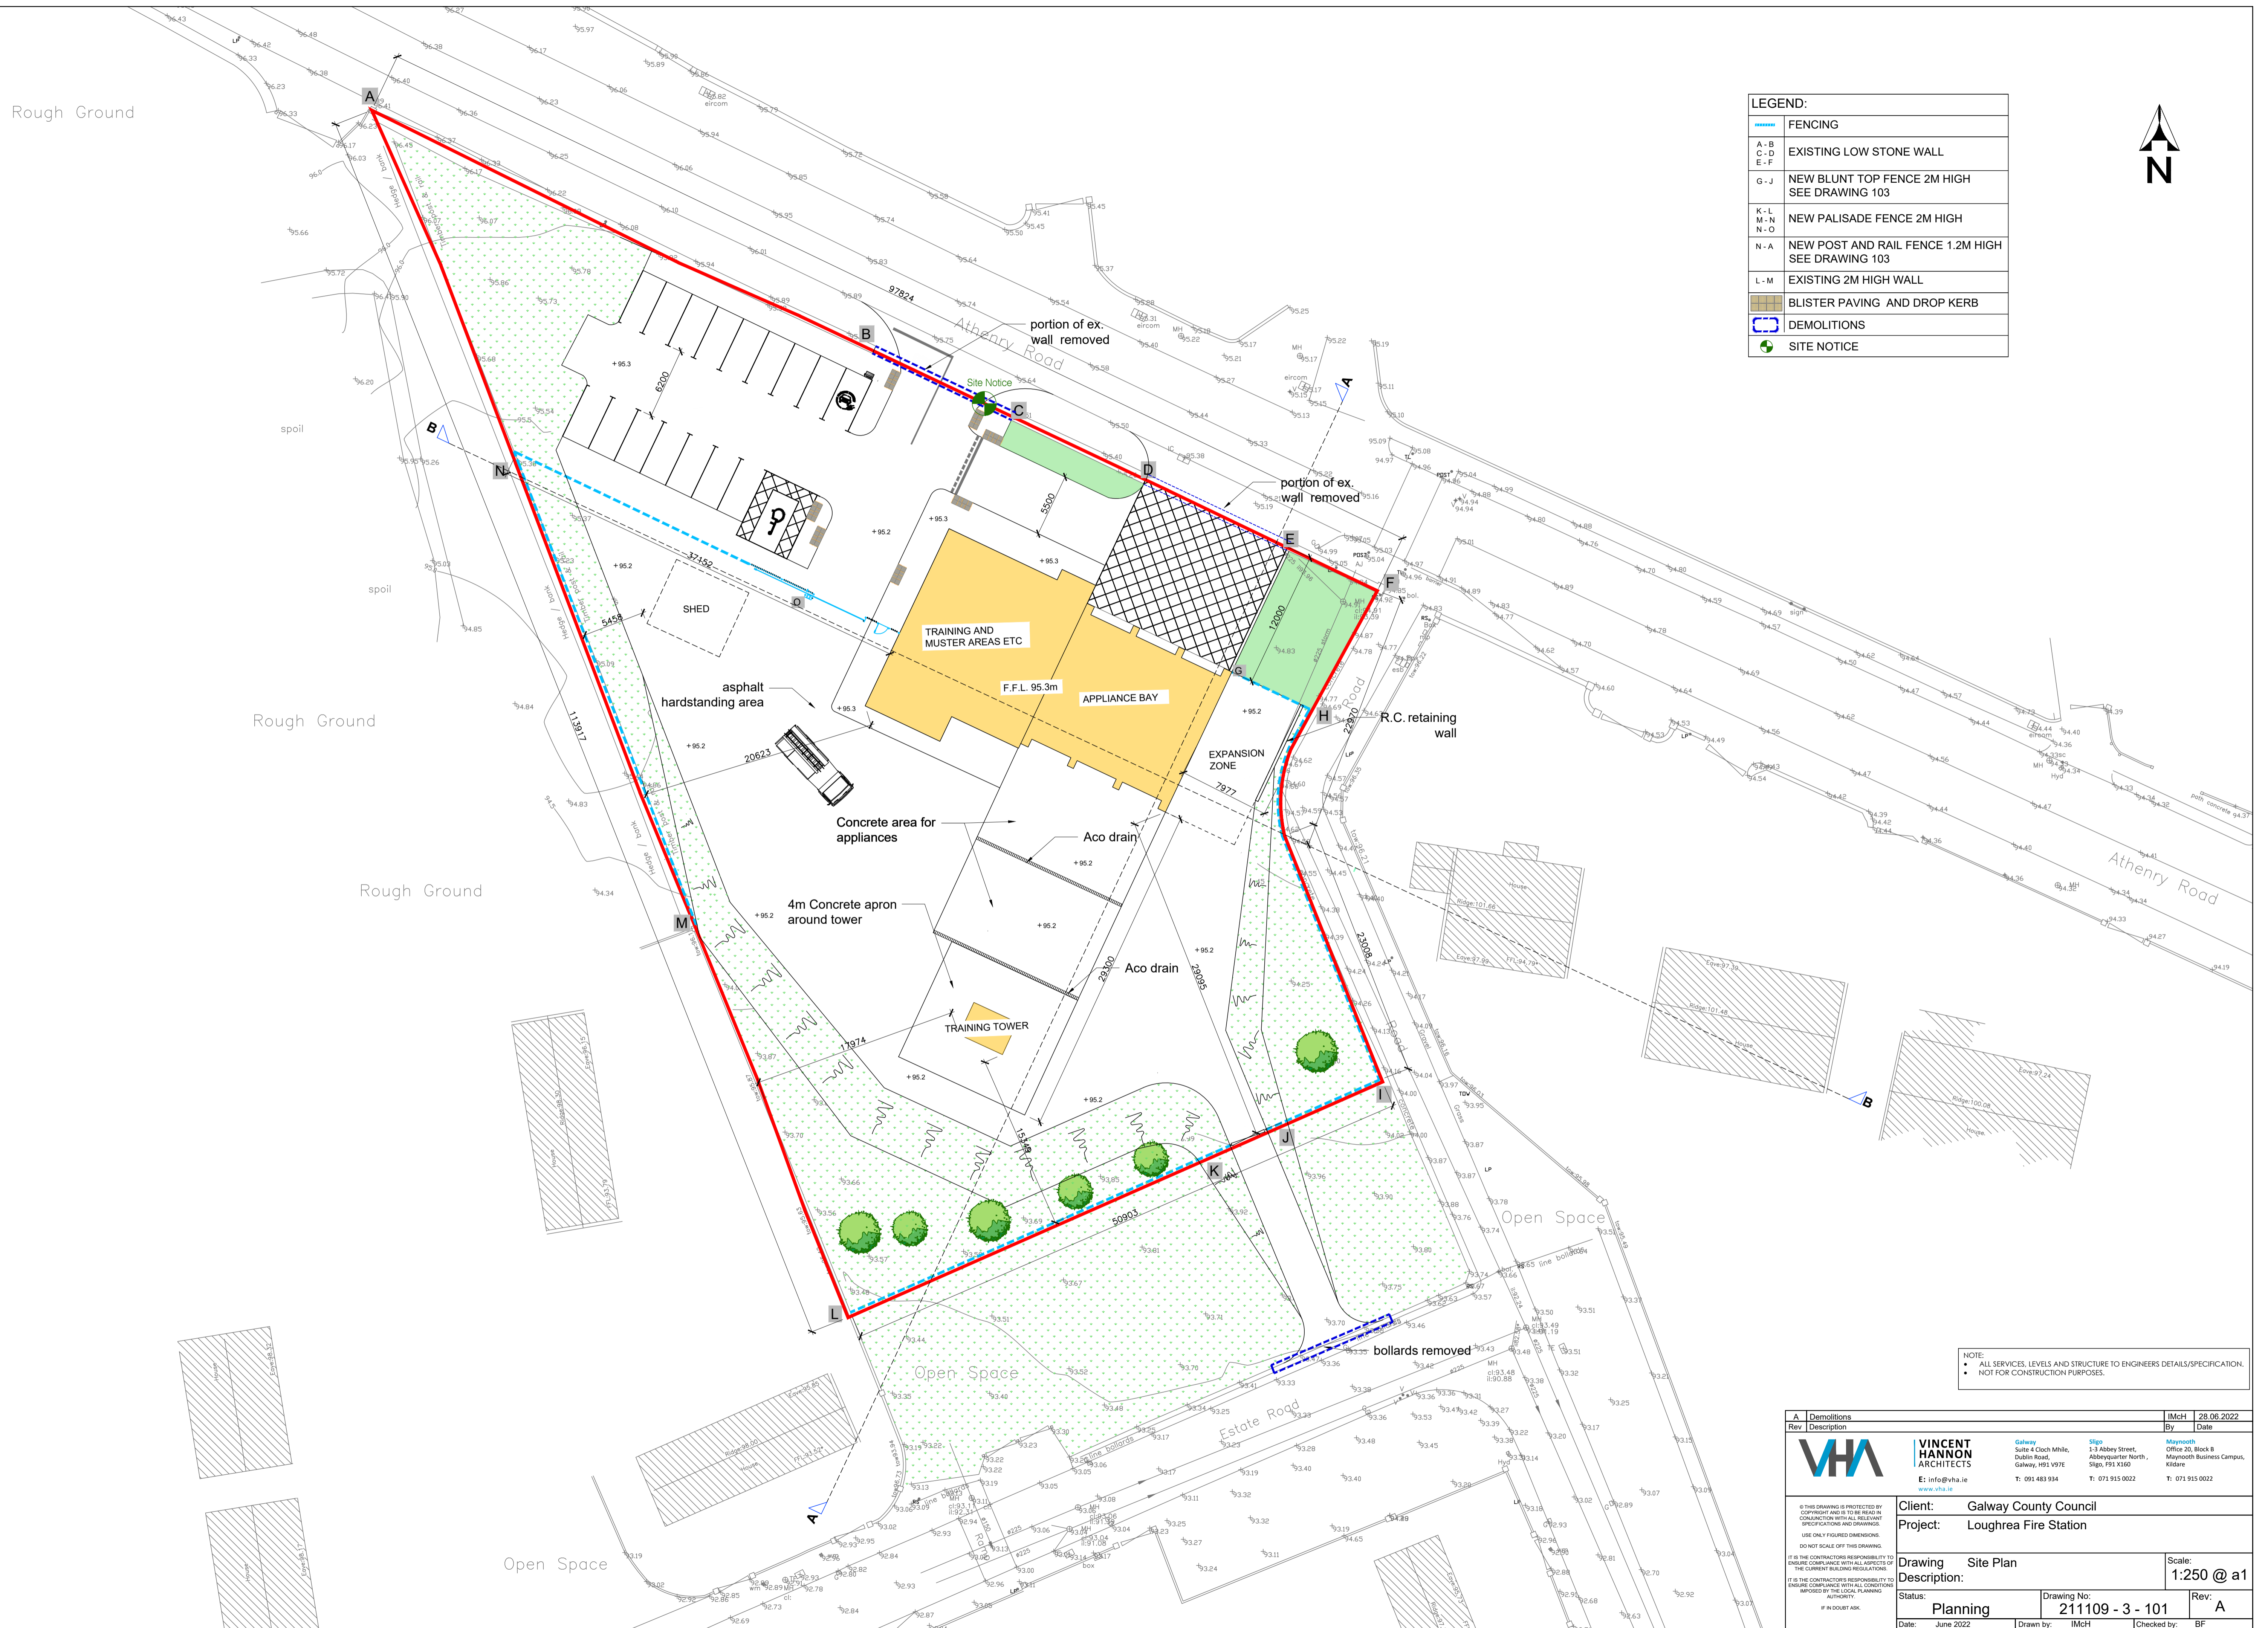

NOTE:
 • ALL SERVICES, LEVELS AND STRUCTURE TO ENGINEERS DETAILS/SPECIFICATION.
 • NOT FOR CONSTRUCTION PURPOSES.

A Demolitions		IMCh	28.06.2022
Rev	Description	By	Date
VINCENT HANNON ARCHITECTS Galway Suite 4 Clont MHL, Dublin Road, Galway, H91 V97E E: info@vha.ie www.vha.ie Sligo Office 20, Block B Abbeyquarter North, Sligo, F91 X160 T: 091 483 934 T: 071 915 0022 Maynooth Office 20, Block B Maynooth Business Campus, Kildare T: 071 915 0022		Client: Galway County Council Project: Loughrea Fire Station Drawing Description: Site Plan Status: Planning Date: June 2022	
IT IS THE CONTRACTORS RESPONSIBILITY TO ENSURE COMPLIANCE WITH ALL ASPECTS OF THE CURRENT BUILDING REGULATIONS. IT IS THE CONTRACTORS RESPONSIBILITY TO ENSURE COMPLIANCE WITH ALL CONDITIONS IMPOSED BY THE LOCAL PLANNING AUTHORITY. # IN DOUBT ASK.		Scale: 1:250 @ A1 Rev: A Rev. Description: 211109 - 3 - 101 Date: June 2022 Drawn by: IMCh Checked by: BF	