




① Front Elevation
1 : 100

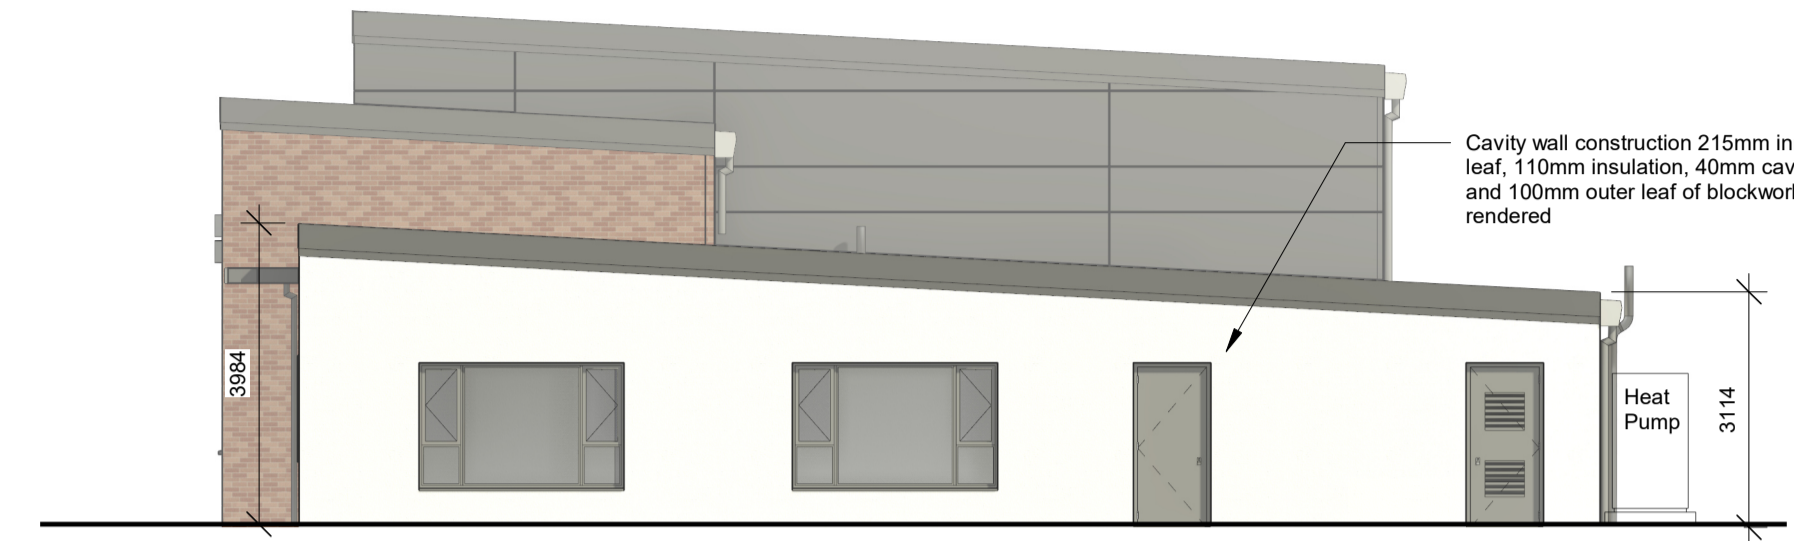


② NW Elevation
1 : 100

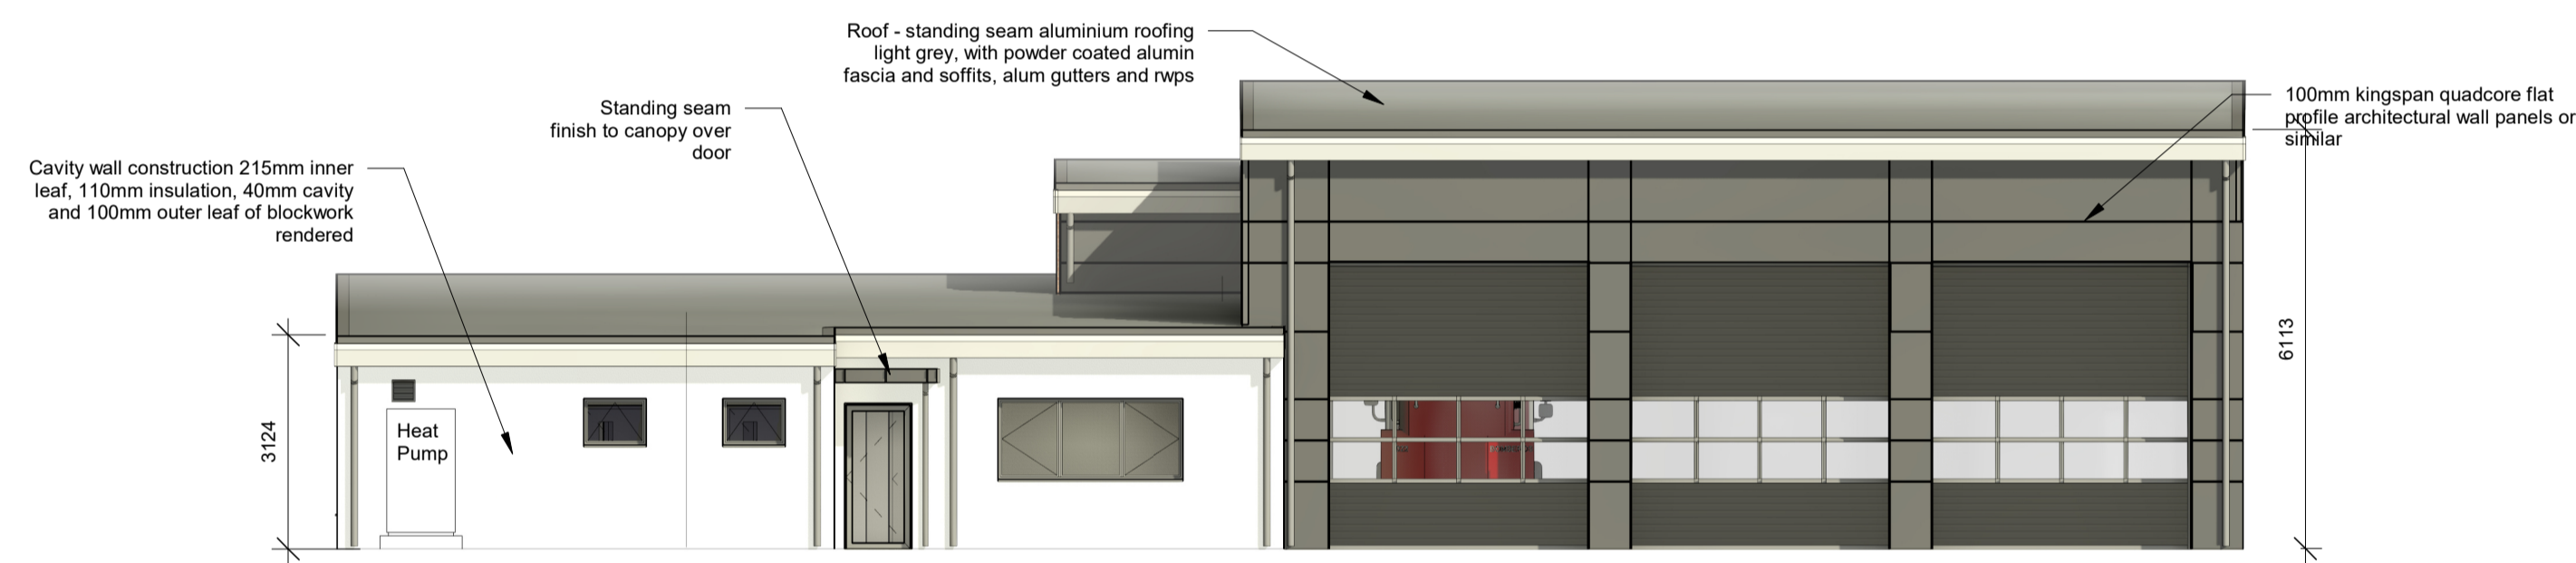

③ Rear Elevation
1 : 100

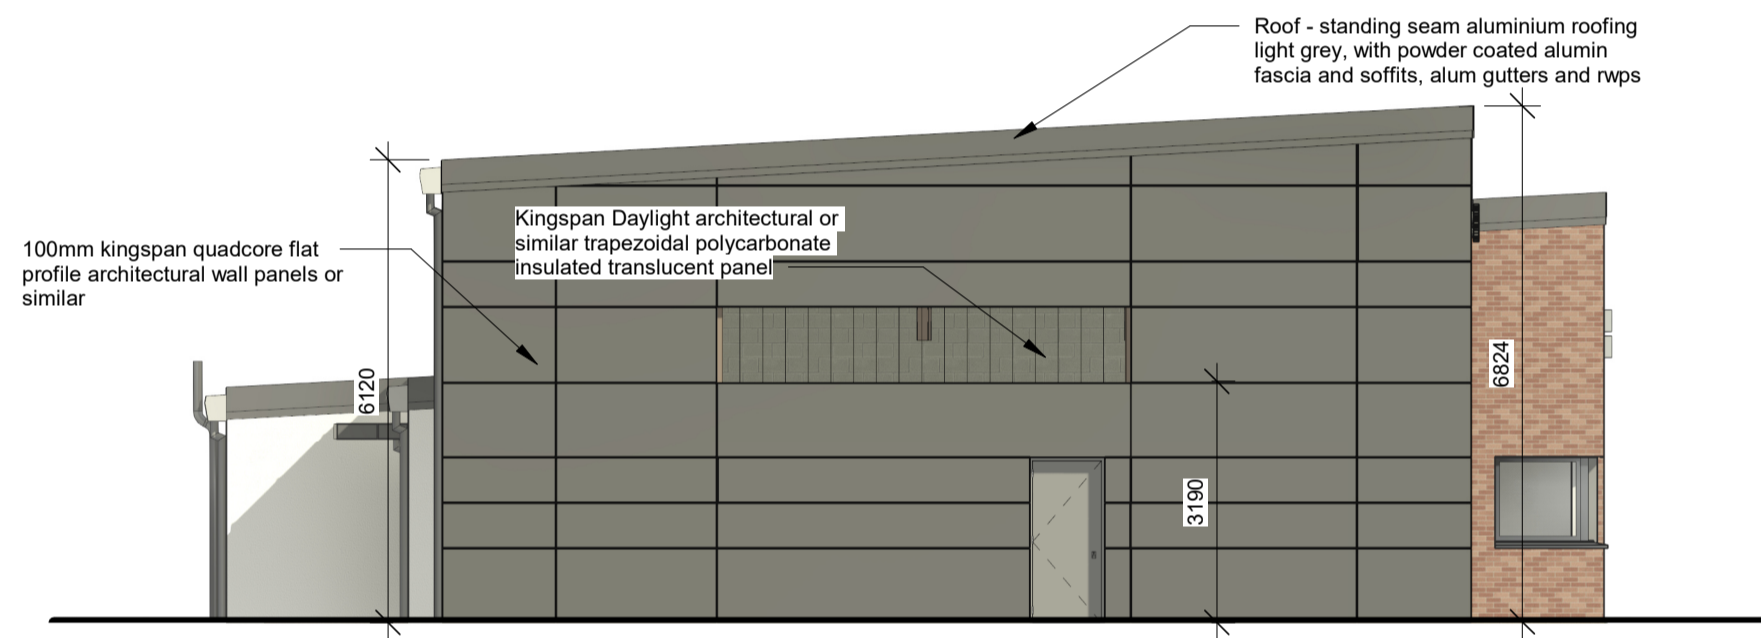


④ SE Elevation
1 : 100

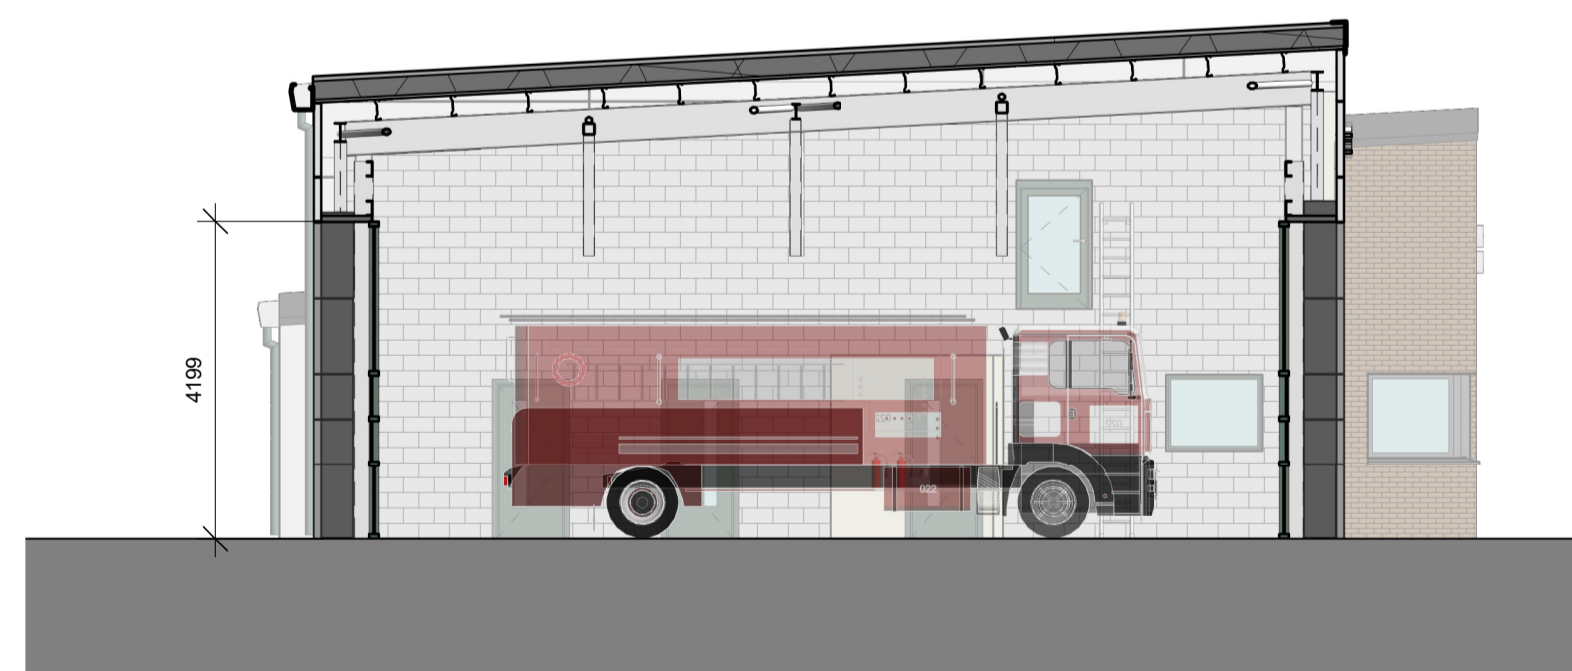

⑤ Section A-A
1 : 100



⑥ Section B-B
1 : 100

Rev	Description	By	Date
	 VINCENT HANNON ARCHITECTS Sligo: 1-3 Abbey Street, Abbeyquarter North, Sligo, F91 X260 Galway: Suite 4, Cloch Mhile, Dublin Road, Galway, H91 V97E E: info@vhale.com T: 071 915 0022 www.vhale.com		
Client: Galway County Council Project: Loughrea Fire Station			
Drawing Description: Elevations Status: Planning Date: 10.08.22		Drawing No: 211109-3-300 Drawn by: IMcH Checked by: Checker	Scale: 1 : 100 Rev: