





Expansion Joint every 10m
10mm Thick Compressible Filler

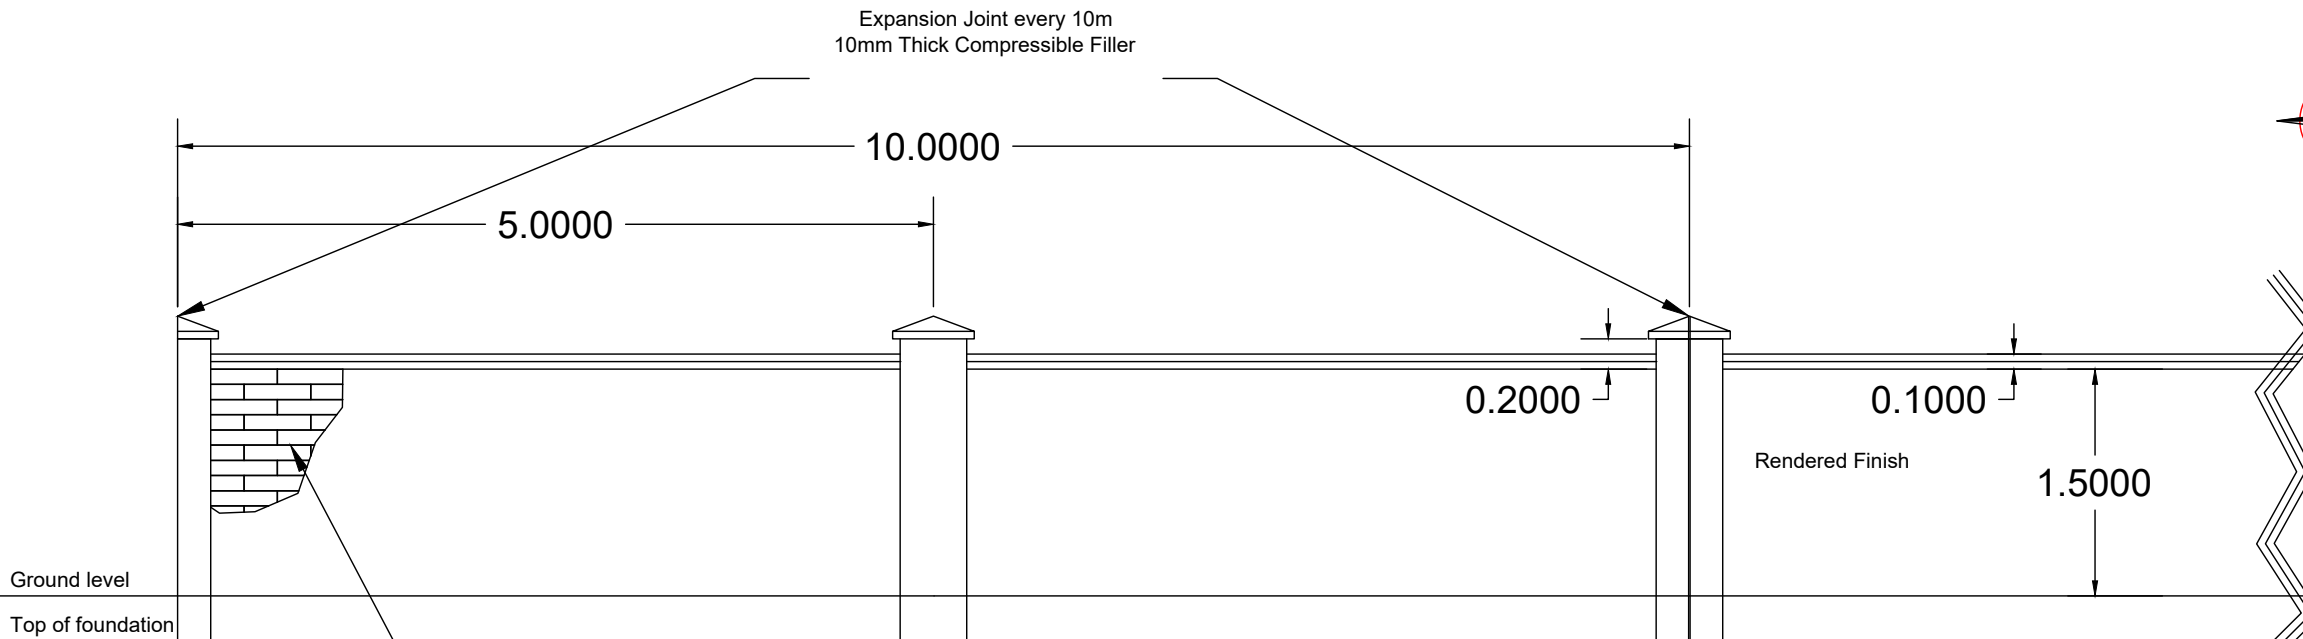

Standard Elevation Details


Solid blocks 440 x 215 x 100 with 10mm mortar joints.

350 x 100 capping bedded in mortar. All expansion joints to be filled with compressible filler

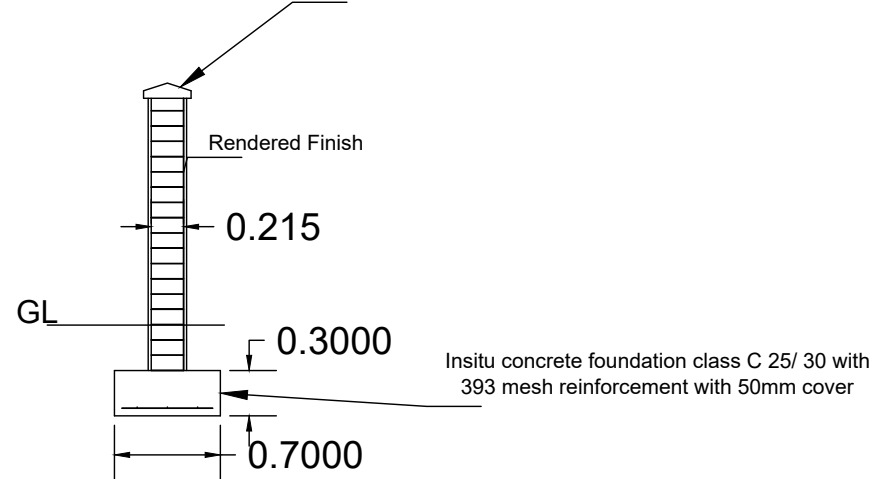

Wall Section

550 x 100 capping bedded in mortar. All expansion joints to be filled with compressible filler

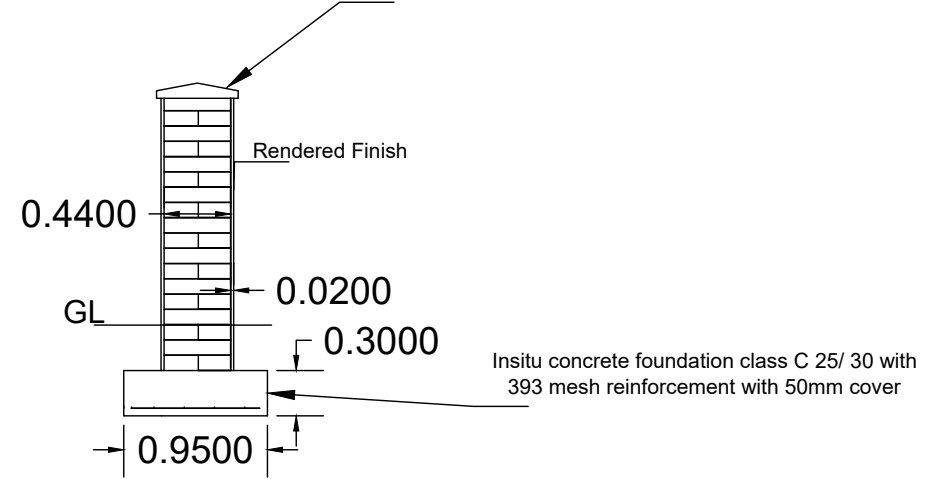

Pier Section

SYMBOL	DESCRIPTION
--------	-------------

LEGEND ABOVE

DRAWING STATUS
Proposal drawn by Galway County Council



GALWAY COUNTY COUNCIL
Comhairle Chontae na Gaillimhe
Environmental Department
County Hall, Prospect Hill, Galway
091 509510
Email: Environment@galwaycoco.ie
Web www.galway.ie

Typical Block Wall Detail

Folio Number
GY 86610 F

TOWNLAND
Cregboy

Drawing Number
E112021-06

Note
All Dimensions
are in meters

SCALES @A3
1:50

DATE
09/11/2022