

EXISTING WASTEWATER TREATMENT PLANT


EXISTING PERCOLATION AREA OUTLINE

ADJACENT LAND ALSO IN OWNERSHIP BY APPLICANT INDICATED IN BLUE

EXISTING ACCESS TRACK TO WASTEWATER FACILITY


EXISTING SEWER LINE TO WASTEWATER FACILITY

SITE BOUNDARY OUTLINED IN RED.

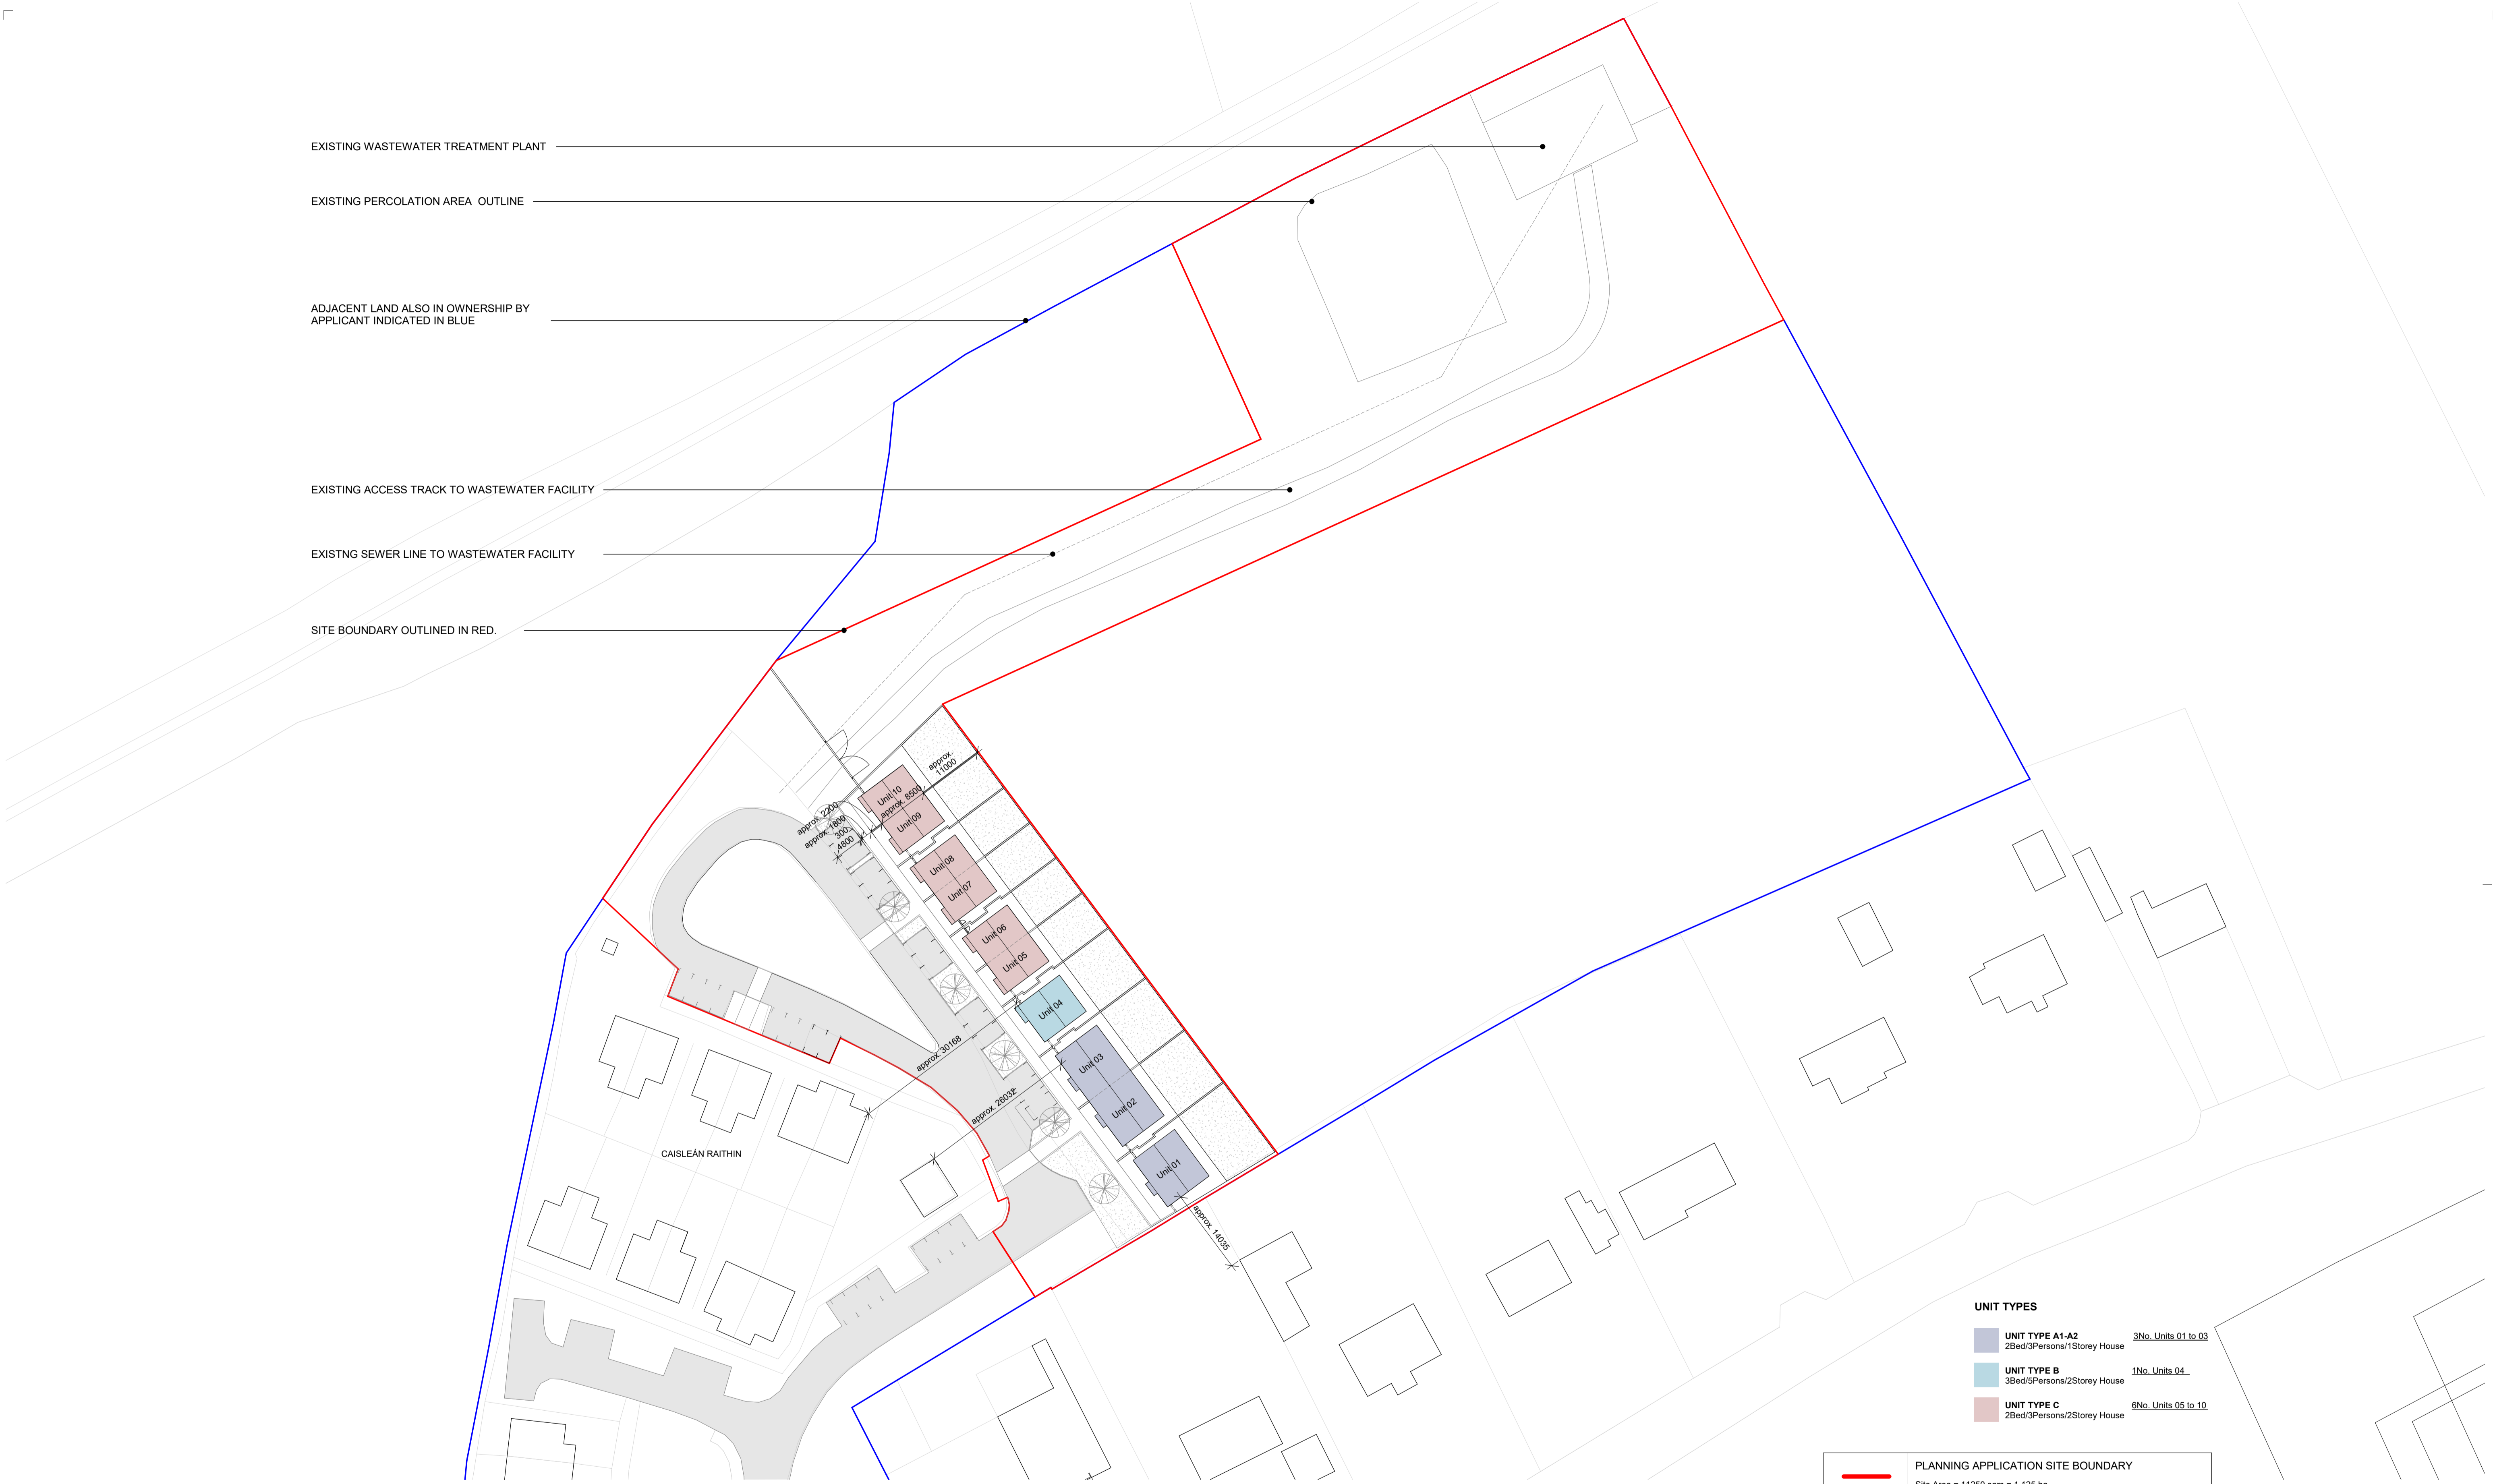

- UNIT TYPES**
- UNIT TYPE A1-A2**
2Bed/3Persons/1Storey House 3No. Units 01 to 03
 - UNIT TYPE B**
3Bed/5Persons/2Storey House 1No. Units 04
 - UNIT TYPE C**
2Bed/3Persons/2Storey House 6No. Units 05 to 10

	PLANNING APPLICATION SITE BOUNDARY Site Area = 11250 sqm = 1.125 ha
	PROPERTY OWNERSHIP SITE BOUNDARY
	POSITION OF SITE NOTICES

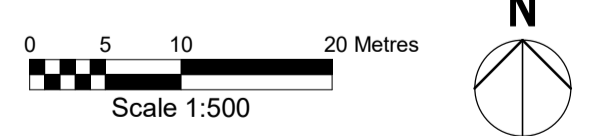

1 PROPOSED SITE LAYOUT
1 : 500

OBFA	1 Johnson Place D02 HWSB	REVISION	DATE	DESCRIPTION	DEN	CHKD	ISSUED

Check all dimensions on site and notify of all and any discrepancies. Do not scale off this drawing. All drawings to be read in conjunction with Architects Specification and all relevant contract documents. This drawing should be printed in colour for clarity. This drawing and its content are copyright to OBFA Architects Ltd. This drawing shall not be copied, reproduced or otherwise used without the prior consent of OBFA Architects Ltd. No third party may take reliance on any aspect of this document without prior consent of OBFA Architects Ltd. REV June 2022

P:\obfa_2018\1835_OCC_ARDRAHAN_(AUG18)\0_BIM\02_WIP\1835-OBFA-SI-ZZ-M3-A-0003.rvt

PROJ - AUTHOR - BLOCK - LEVEL - TYPE - ROLE - SHEET ID USE **A1**

<p>www.obfa.ie +353 (0)1 685 4586</p>	<p>1835-OBFA-XX-ZZ-DR-A-PL-1003</p> <p>PROJECT NAME</p> <p>ARDRAHAN</p> <p>DRAWING NAME</p> <p>1003</p>	<p>CLIENT</p> <p>Galway County Council</p> <p>SCALE</p> <p>As indicated</p>	<p>PART VIII</p> <p>DRAWN</p> <p>SDV</p> <p>ISSUE DATE</p> <p>14/02/2023 12:16:18</p>	<p>CHECKED</p> <p>CMG</p>
	<p>PROPOSED SITE PLAN</p>		<p>As indicated 14/02/2023 12:16:18</p>	