




1 PROPOSED FIRST FLOOR PLAN
1:200

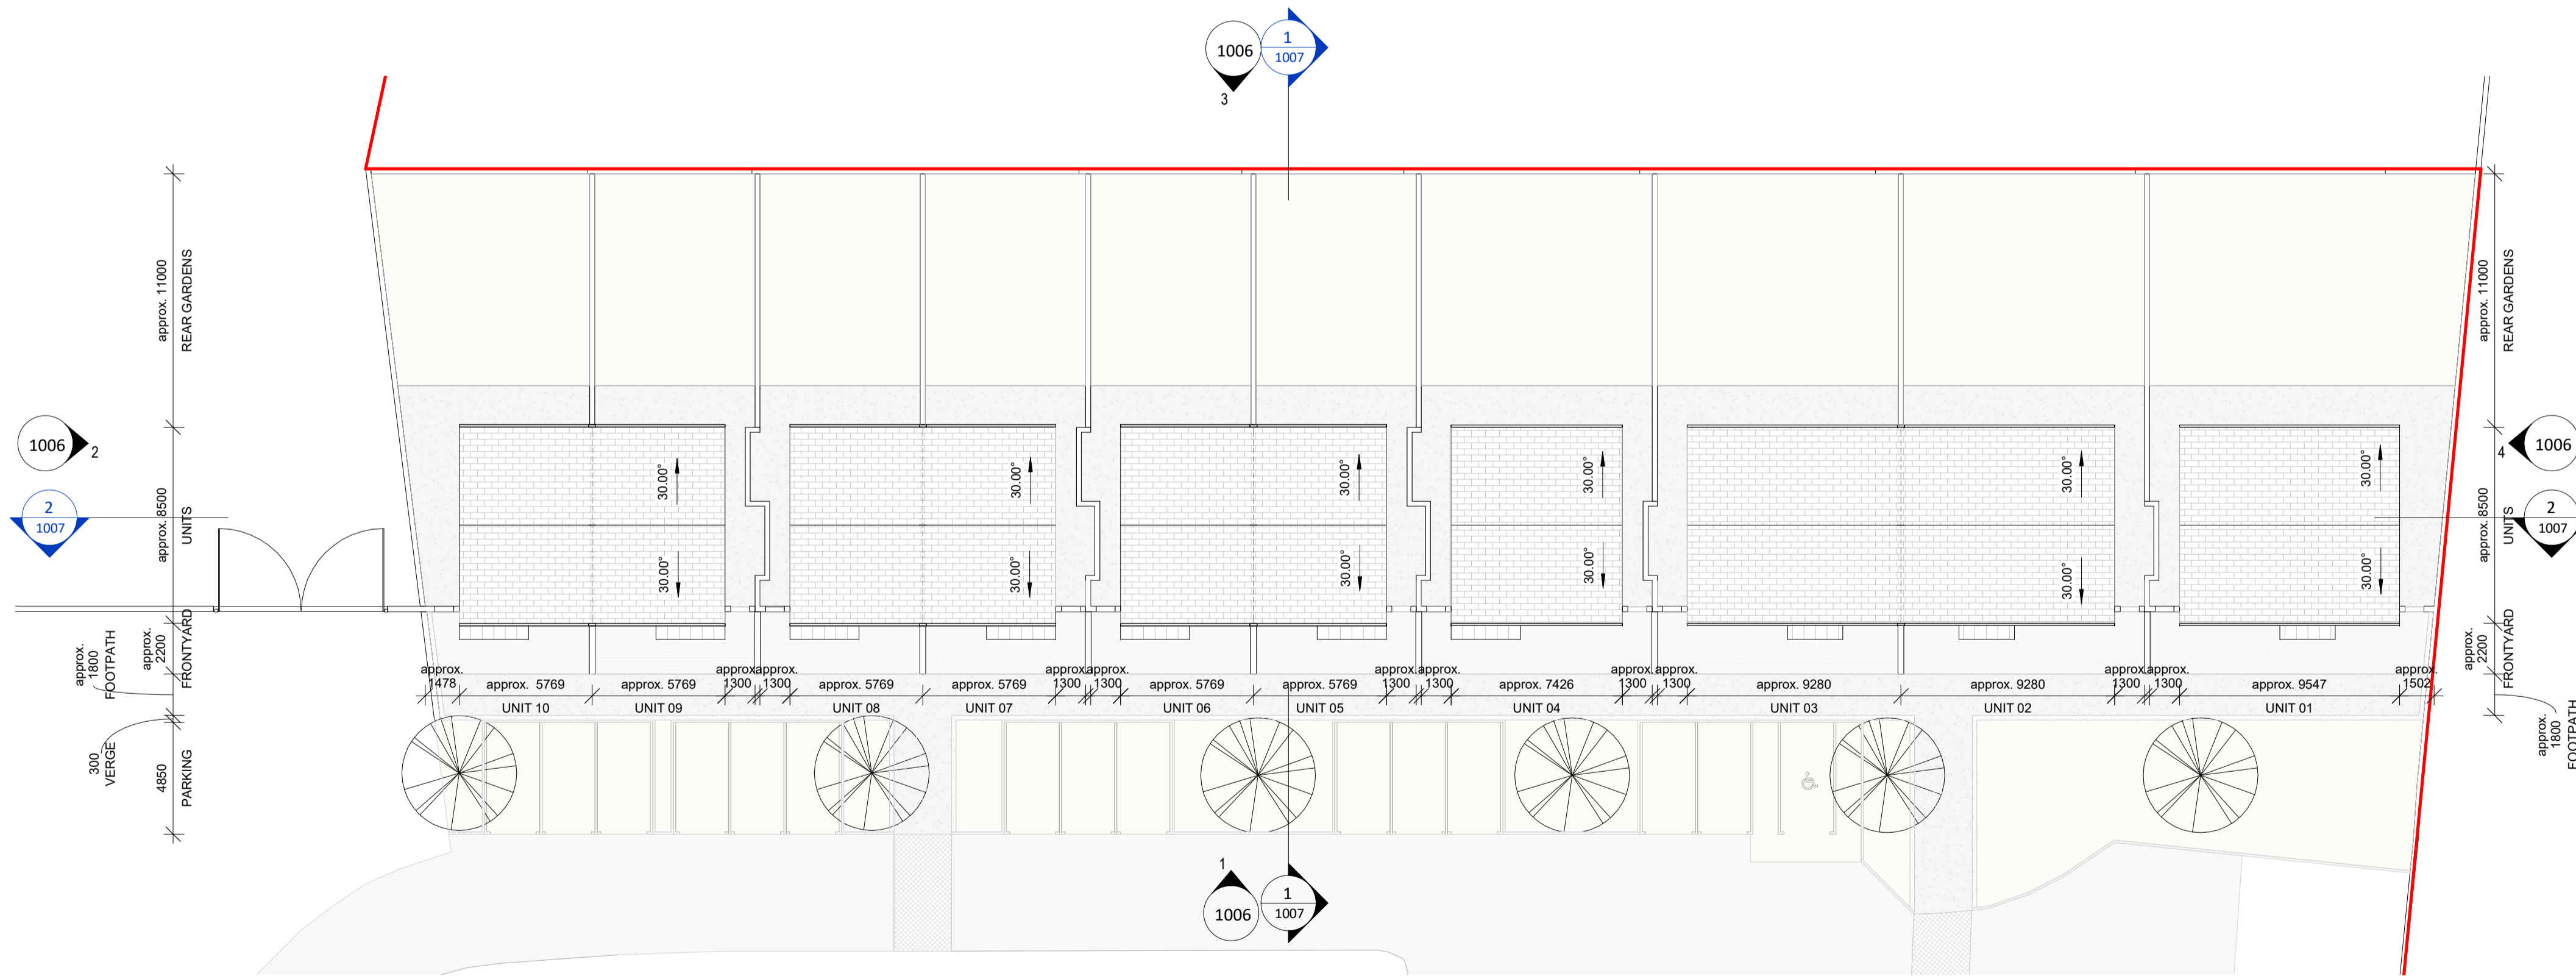

2 PROPOSED ROOF LEVEL PLAN
1:200

- UNIT TYPES**
- UNIT TYPE A1-A2** 3No. Units 01 to 03
2Bed/3Persons/1Storey House
 - UNIT TYPE B** 1No. Unit 04
3Bed/5Persons/2Storey House
 - UNIT TYPE C** 6No. Units 05 to 10
2Bed/3Persons/2Storey House

PLANNING APPLICATION SITE BOUNDARY
Site Area = 11250 sqm = 1.125 ha

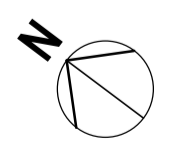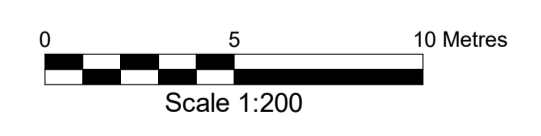

REVISION	DATE	DESCRIPTION	DN	CHKD	ISSUED

Check all dimensions on site and notify of all and any discrepancies. Do not scale off this drawing. All drawings to be read in conjunction with Architects Specification and all relevant contract documents. This drawing should be printed in colour for clarity. This drawing and its content are copyright to OBFA Architects Ltd. This drawing shall not be copied, reproduced or otherwise used without the prior consent of OBFA Architects Ltd. No third party may take reliance on any aspect of this document without prior consent of OBFA Architects Ltd. REV June 2022

P:\obfa_2018\1835_OCC_ARDRAHAN_(AUG18)\02_BIM\02_WIP\1835-OBFA-SI-ZZ-M3-A-0003.rvt

O'BF_A ARCHITECTS
www.obfa.ie +353 (0)1 685 4586

1835-OBFA-XX-ZZ-DR-A-PL-1005

ARDRAHAN Galway County Council

PROPOSED FIRST FLOOR PLAN & ROOF LEVEL PLAN

1005

PART VIII

CLIENT: Galway County Council
DRAWN: Author
CHECKED: CMG
SCALE: As indicated
ISSUE DATE: 29/11/2022 15:29:35