



GA PLAN LEGEND

UNIT TYPES


- Unit Type A - 1 Storey - 2B/3P - 69m²
1 Unit - House No. 01
- Unit Type B - 2 Storey - 2B/4P - 89m²
6 Units - House No. 02 - 07
- Unit Type C - 1 Storey - 2B/3P - 69m²
1 Unit - House No. 08

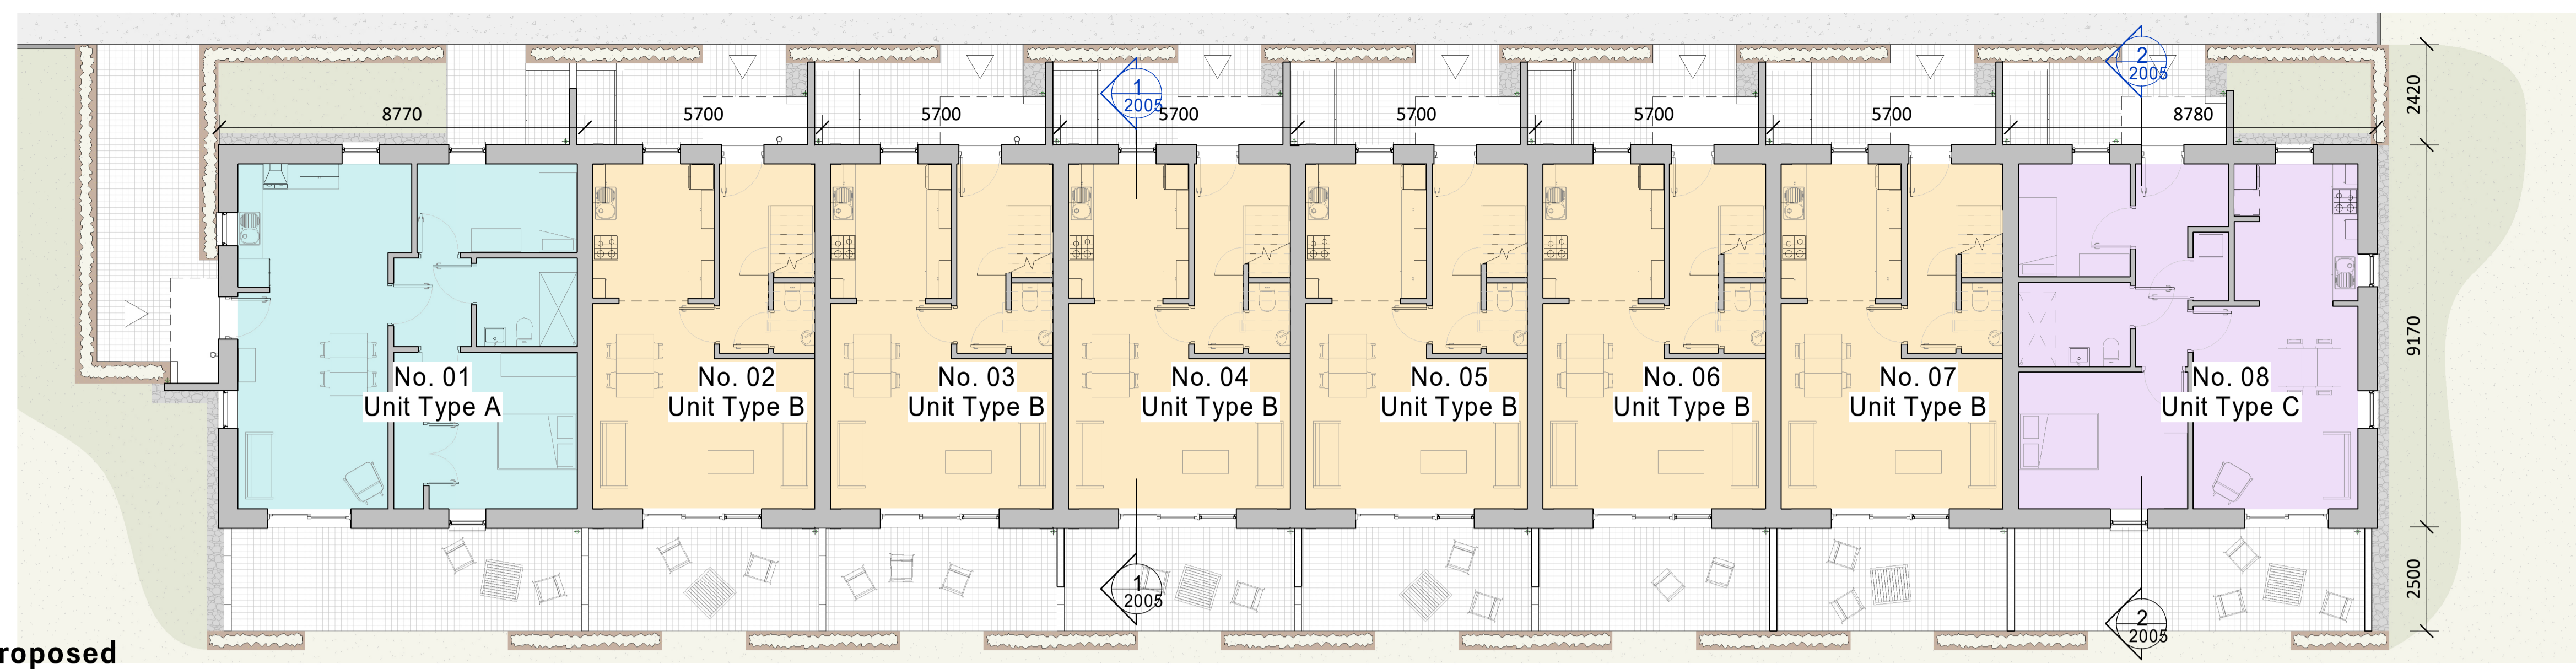

1 Ground Floor Plan - Proposed
1 : 100

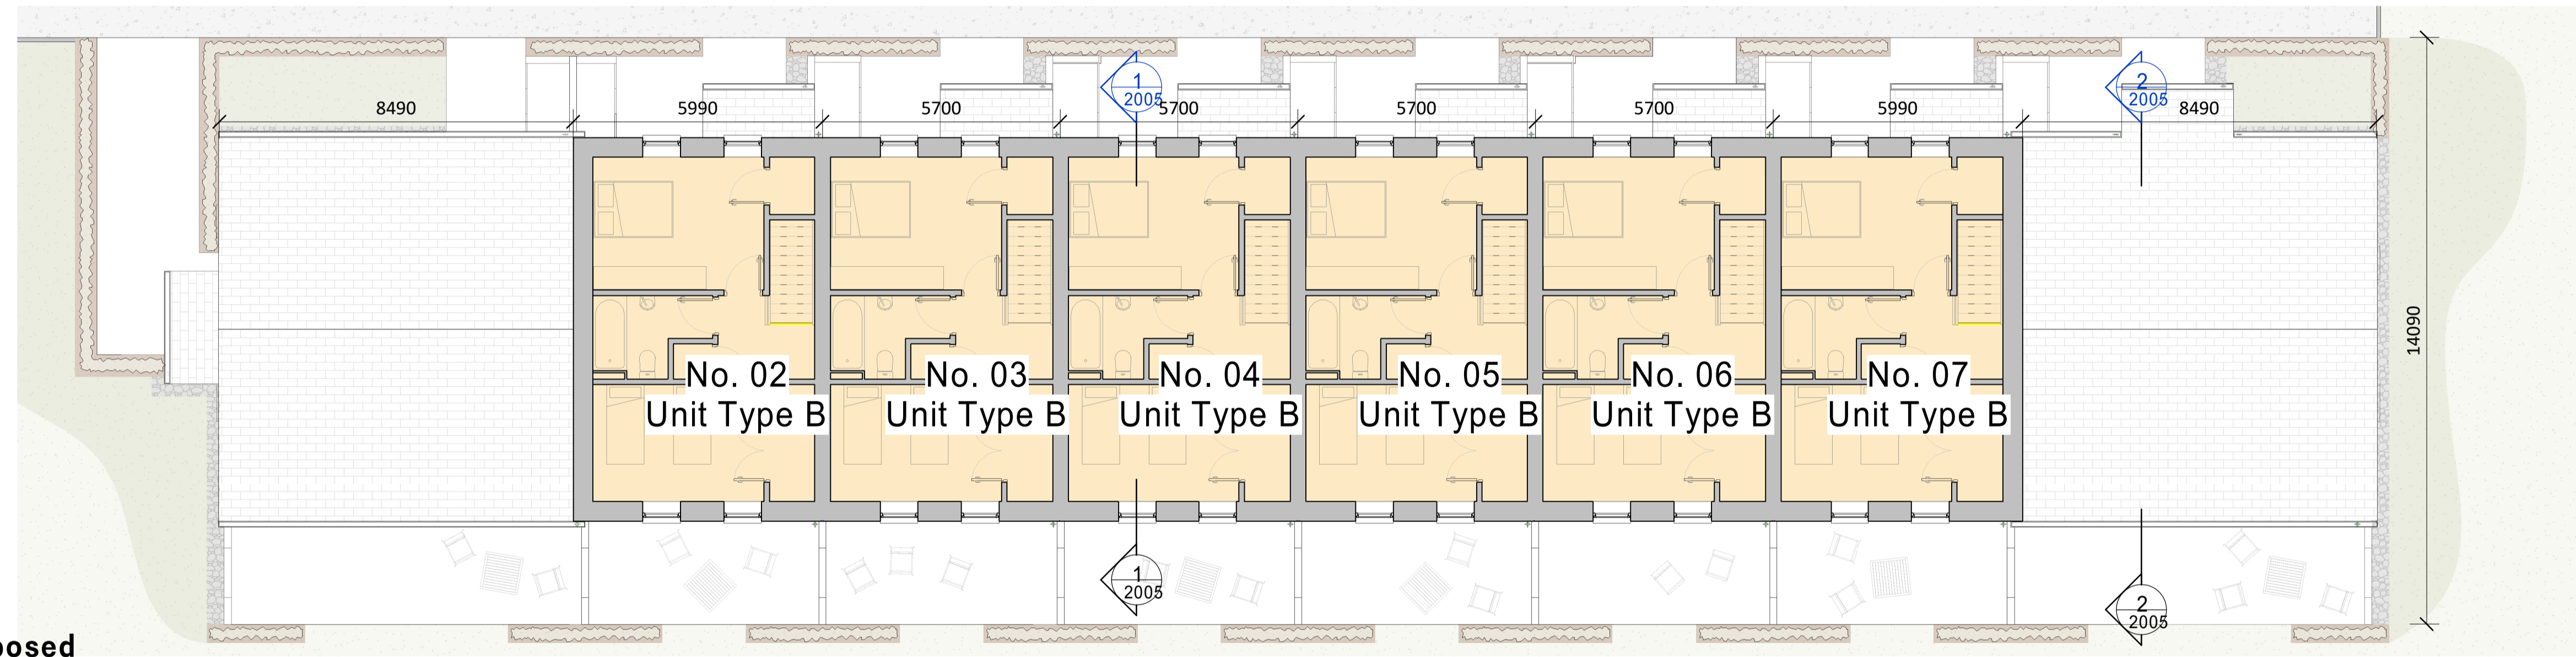

2 First Floor Plan - Proposed
1 : 100

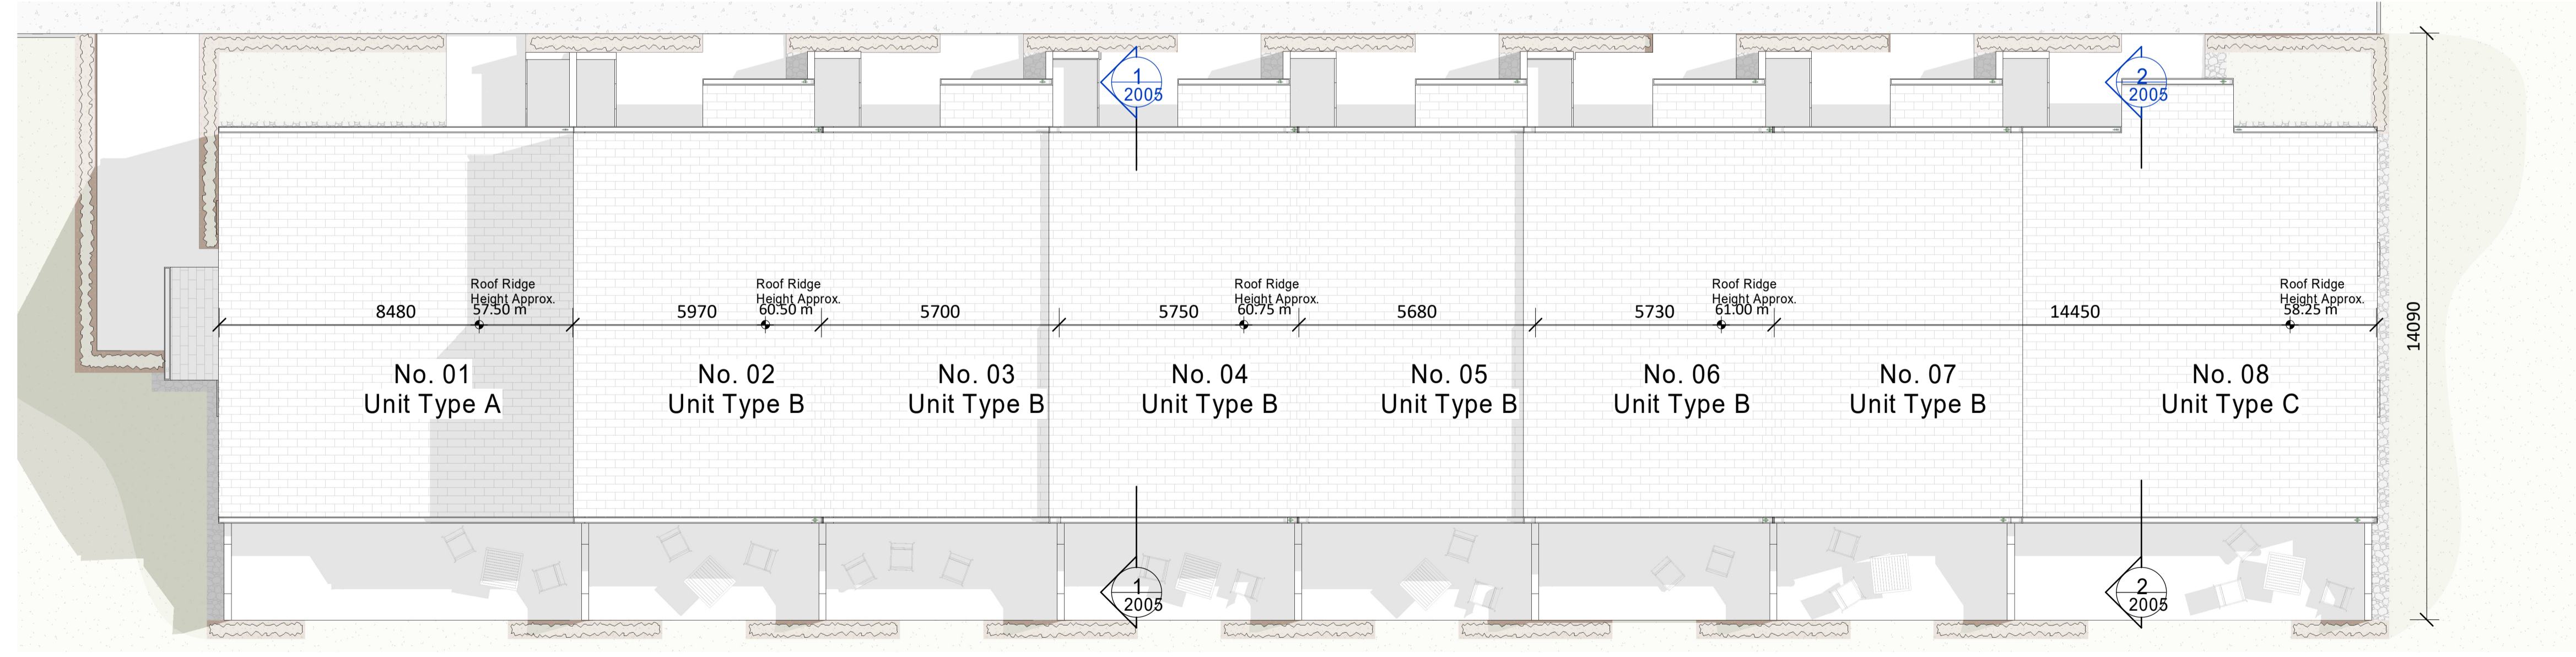

3 Roof Plan - Proposed
1 : 100

REVISION	DATE	DESCRIPTION	DRN	CHKD	ISSUED

Check all dimensions on site and notify of all and any discrepancies. Do not scale off this drawing. All drawings to be read in conjunction with Architects Specification and all relevant contract documents. This drawing should be printed in colour for clarity. This drawing and its content are copyright to OBFA Architects Ltd. This drawing shall not be copied, reproduced or otherwise used without the prior consent of OBFA Architects Ltd. No third party may take reliance on any aspect of this document without prior consent of OBFA Architects Ltd. REV 2.4 June 2022

P:\obfa_2022\2210_GCC_ST_JOSEPHS_BALLINASLOE_ELDERLY_HOUSING_(QUNE22)\D_BIM\02_WIP\2210-OBFA-ZZ-XX-M3-A-0301.rvt

O'BF_A ARCHITECTS
1 Johnson Place D02 HW58 Ireland
www.obfa.ie +353 (0)1 685 4586

OBFA-V1-ZZ-DR-A-2002 SK
DRAWING ID: SK
DRAWING NAME: **Proposed GA Floor Plans**
ISSUE DATE: 30/03/2023 14:46:24
SCALE: 1 : 100 A1
DRAWN: LH_CMG
CHECKED: LH_CMG

OBFA PROJECT NUMBER: 2210ST. JOSEPH'S PLACE
CLIENT: GCC