



Received: 10/07/2023

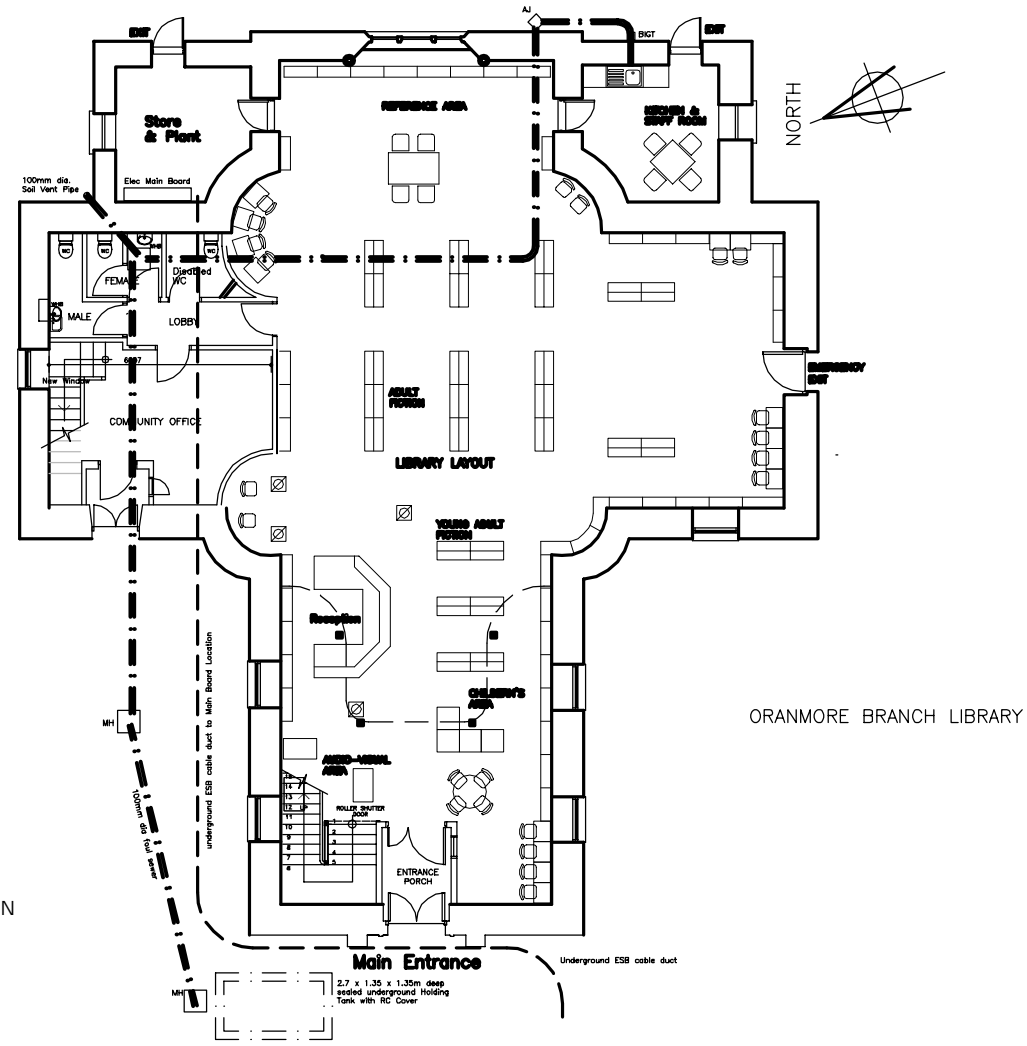

GROUND FLOOR PLAN
Scale 1:100
EXISTING

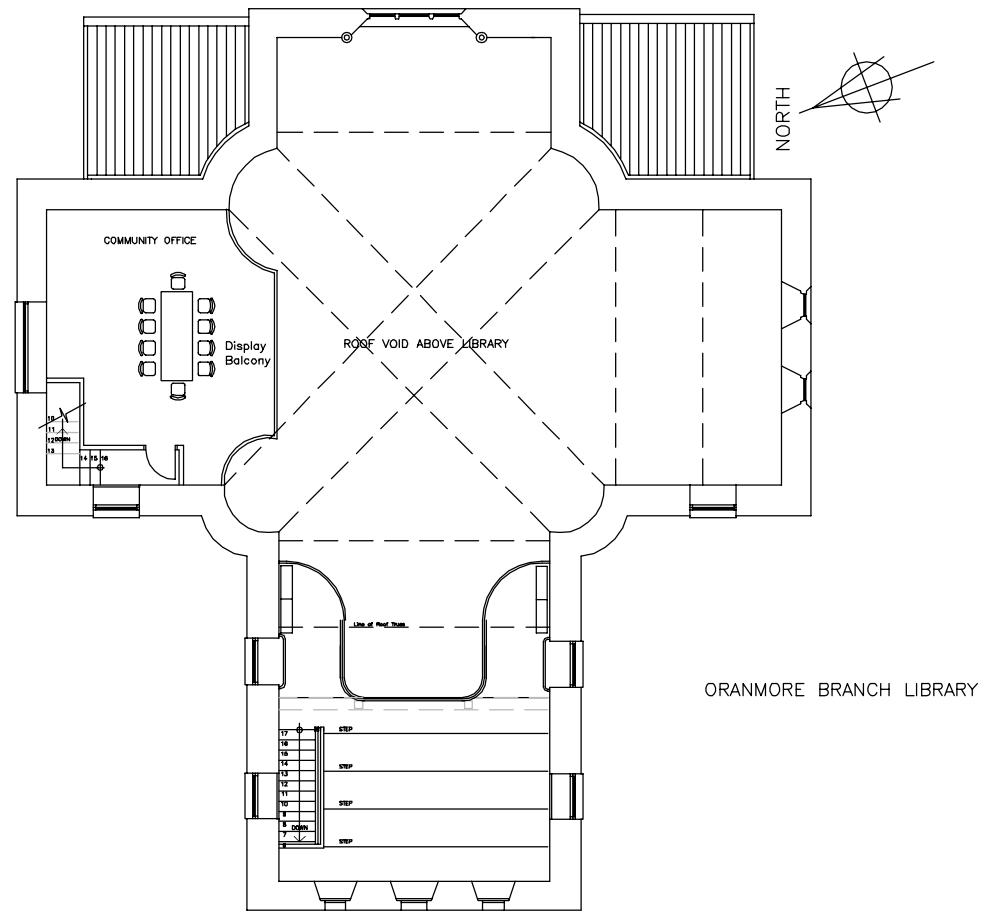

FIRST FLOOR PLAN. EXISTING LAYOUT
Scale 1:100

DO NOT SCALE FROM THIS DRAWING. WORK ONLY FROM FIGURED DIMENSIONS.	
ALL ERRORS AND OMISSIONS TO BE REPORTED TO THE ARCHITECT.	
THIS DRAWING TO BE READ IN CONJUNCTION WITH RELEVANT CONSULTANT'S DRAWINGS.	
OFFICE USE:	
PAGE SETUP: -----	SHEET SET: ###
PLOT SCALE: 1:2.0436	STYLE TABLE: _STW-General Arrangement.ctb
MOD. TIME: 7/3/2023 5:34:17	PLOT DEVICE: PDF-XChange Lite (temporary)7102.pc3
PLOT TIME: 7/3/2023 5:34:47	MOD. BY: Tommy Rushe

ORIG.	CHK.	DATE	ISSUE

PLANNING ISSUE	TR	ORIG.	CHK.	DATE	ISSUE

Scott Tallon Walker Architects		19 Merrion Square, Dublin 2, Ireland		T. +353 (0)1 6693000	F. +353 (0)1 6613300
CLIENT Galway County Council	DRAWING FLOOR PLANS. EXISTING	CAD REF: R:\22\22059 ORANMORE\01 BIM MODELS\DWGS\1.1 STW MODELS\PLANNING			
PROJECT Oranmore Library. Proposed upgrade works	SCALE 1:100	PROJECT ARCHITECT AT TR		DWG. NO. 22059-PLA-002 P01	
SITE Oranmore	SCALE 1:100	PROJECT ARCHITECT AT TR		E-mail: mail@stwalkers.com www.stwalkers.com	