



Received: 10/07/2023




NORTH ELEVATION
Scale 1/150

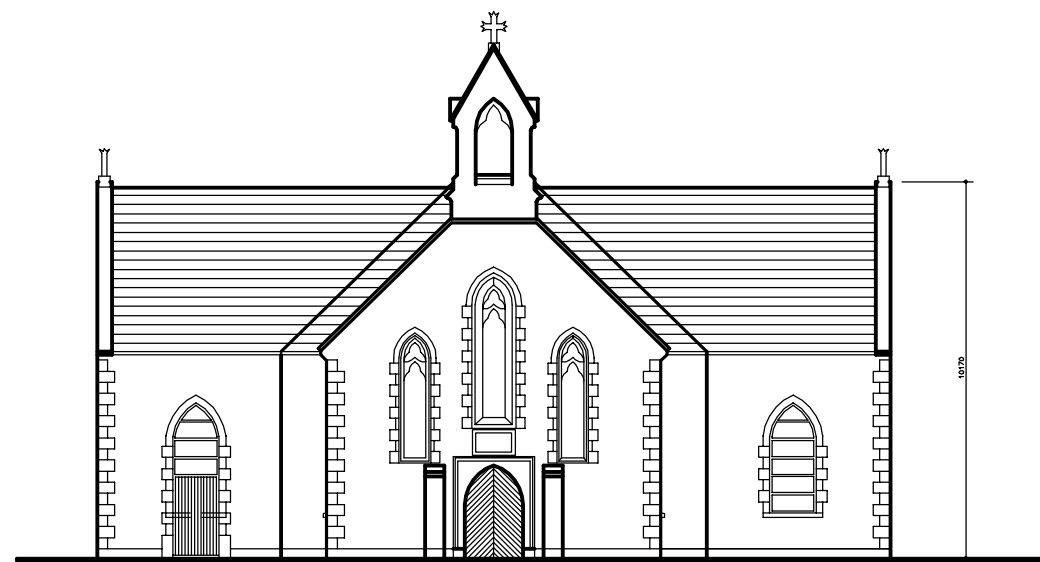

WEST (FRONT) ELEVATION
Scale 1/150

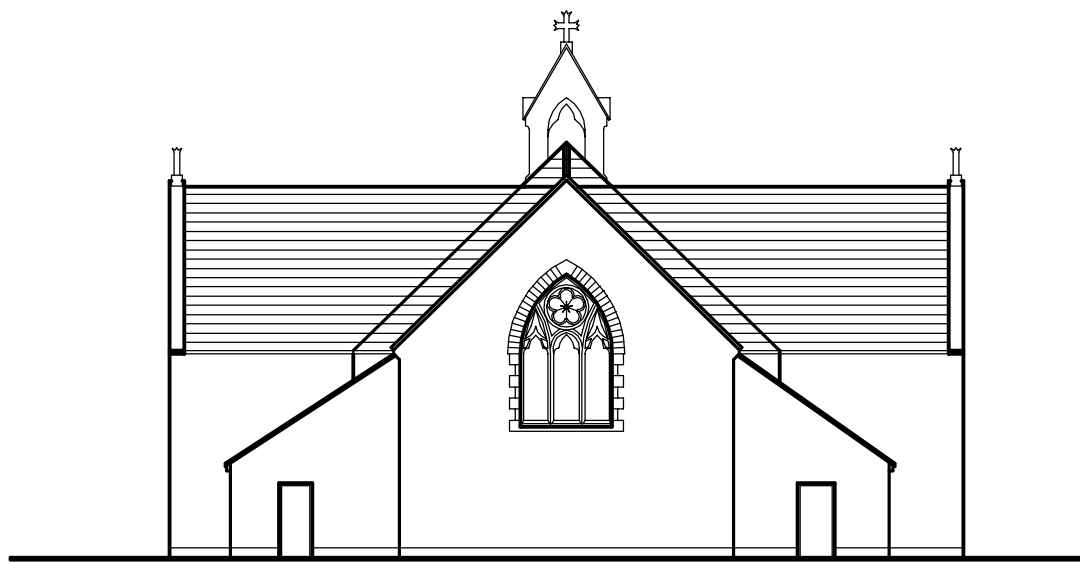

EAST (REAR) ELEVATION
Scale 1/150

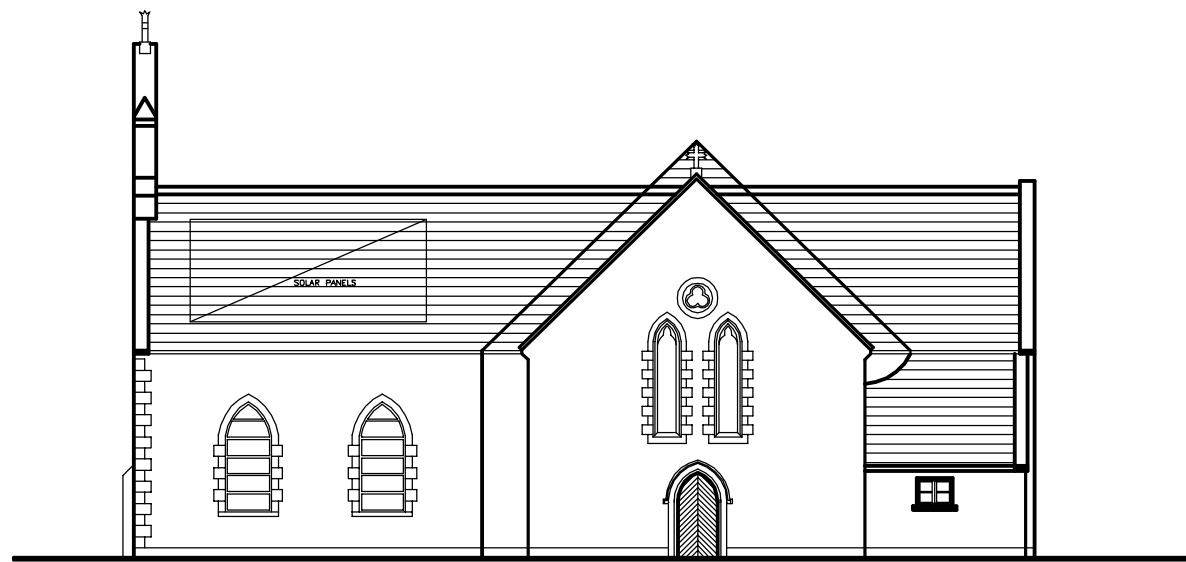

SOUTH ELEVATION
1/150

DO NOT SCALE FROM THIS DRAWING. WORK ONLY FROM FIGURED DIMENSIONS.
ALL ERRORS AND OMISSIONS TO BE REPORTED TO THE ARCHITECT.
THIS DRAWING TO BE READ IN CONJUNCTION WITH RELEVANT CONSULTANT'S DRAWINGS.
OFFICE USE:
PAGE SETUP: ----- SHEET SET: ###
PLOT SCALE: 1:2.0436 STYLE TABLE: _STW-General Arrangement.ctb
MOD. TIME: 7/3/2023 5:36:27 PLOT DEVICE: PDF-XChange Lite (temporary)0174.pcl
PLOT TIME: 7/3/2023 5:37:04 MOD. BY: Tommy Rushe

ORIG.	CHK.	DATE	ISSUE

TR	ORIG.	CHK.	DATE	ISSUE

Scott Tallon Walker Architects		19 Merrion Square, Dublin 2, Ireland		T. +353 (0)1 6690000	F. +353 (0)1 6613300
CLIENT Galway County Council	DRAWING ELEVATIONS, EXISTING	CAD REF: K:\22\22059 ORANMORE\01 BIM MODELS+DWGS\1.1 STW MODELS\PLANNING		ISSUE	
PROJECT Oranmore Library, Proposed upgrade works	SCALE 1:100	PROJECT ARCHITECT Oranmore	DWG. NO. 22059-PLA-003 P01		
E-mail: mail@stwalkers.com		www.stwalkers.com			