



GROUND FLOOR PLAN. PROPOSED
Scale 1/100

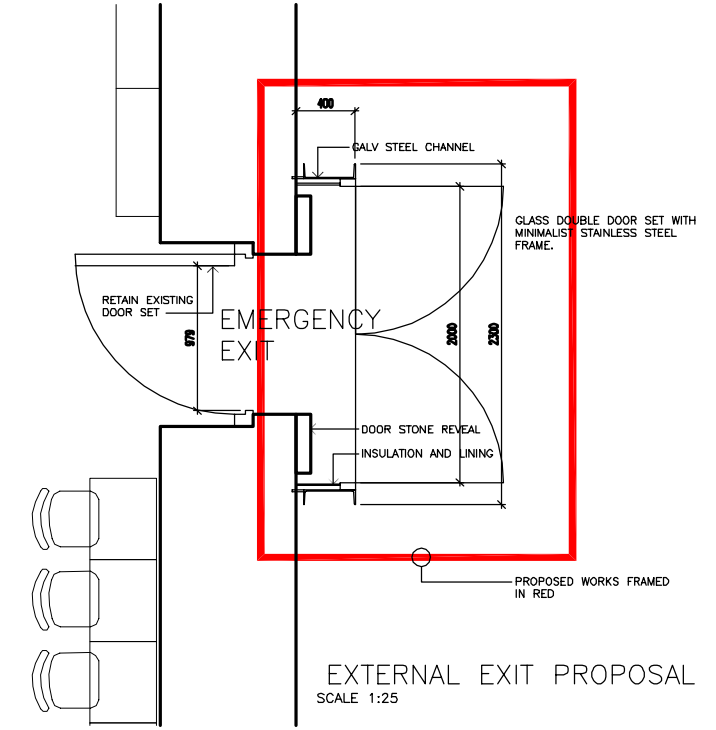


EXTERNAL EXIT PROPOSAL
SCALE 1:25

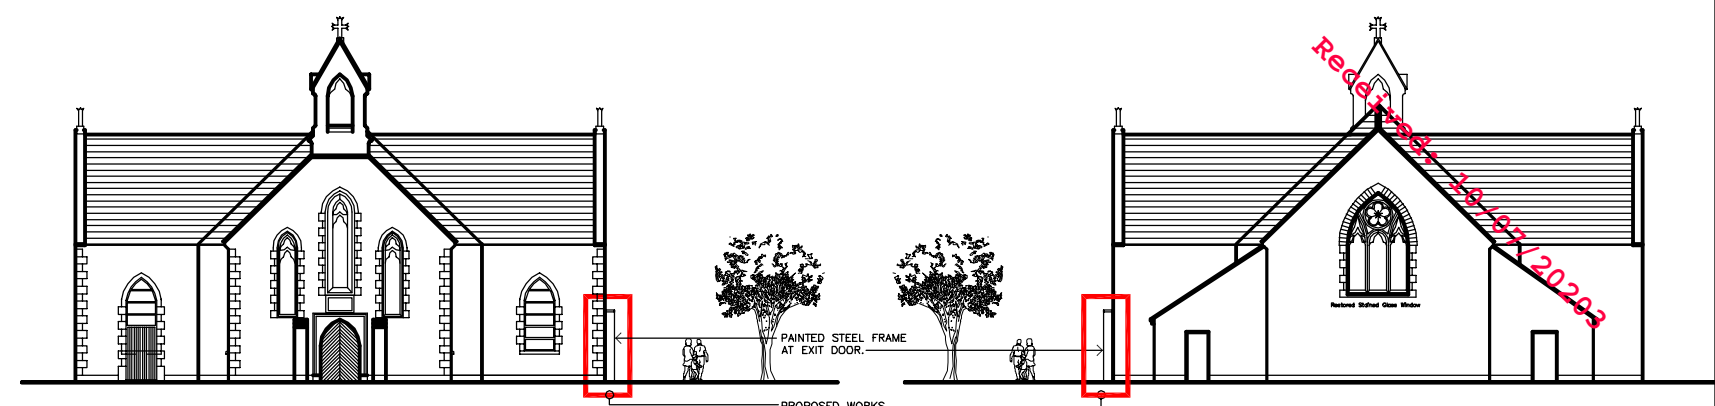

WEST (FRONT) ELEVATION
SCALE 1:150

EAST ELEVATION
SCALE 1:150

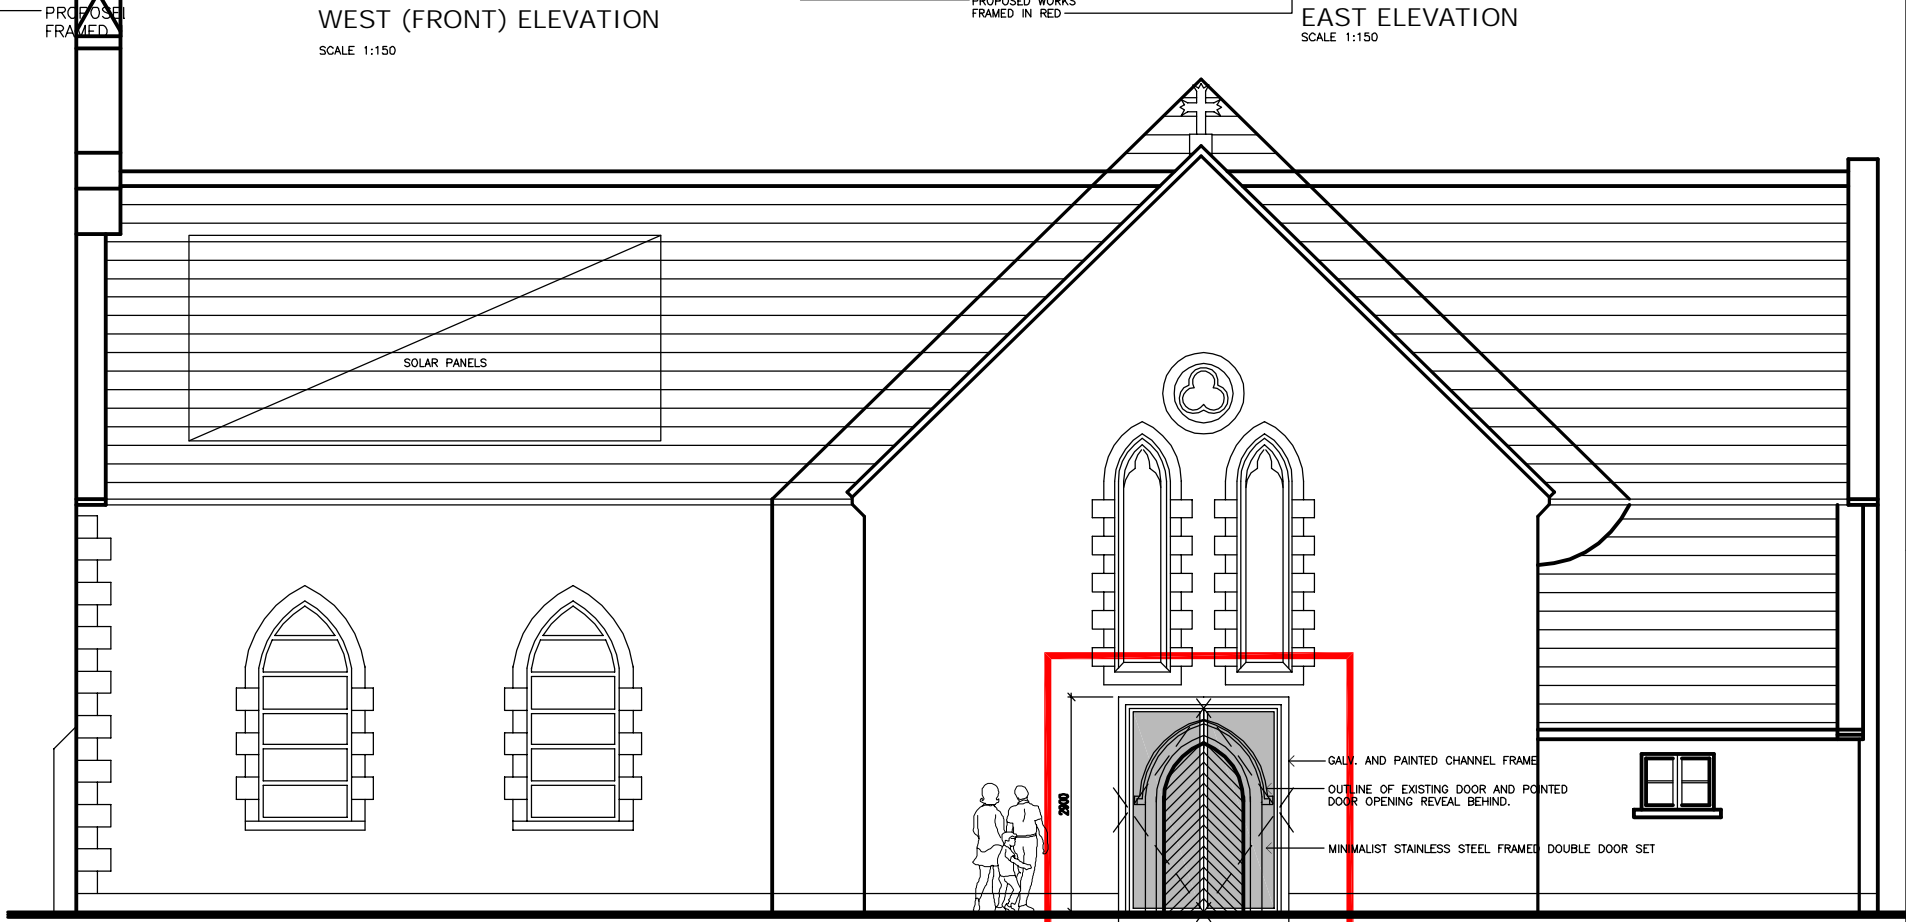

SOUTH ELEVATION
SCALE 1:50

EMERGENCY EXIT ELEVATION PROPOSAL



IMG_0525



IMG_0521



IMG_0506



IMG_0523

DO NOT SCALE FROM THIS DRAWING. WORK ONLY FROM FIGURED DIMENSIONS.
ALL ERRORS AND OMISSIONS TO BE REPORTED TO THE ARCHITECT.
THIS DRAWING TO BE READ IN CONJUNCTION WITH RELEVANT CONSULTANT'S DRAWINGS.
OFFICE USE:
PAGE SETUP: --- SHEET SET: ###
PLOT SCALE: 1:2.0436 STYLE TABLE: _STW-General Arrangement.ctb
MOD. TIME: 7/3/2023 5:41:53 PLOT DEVICE: PDF-XChange Lite (temporary)6481.pcl
PLOT TIME: 7/3/2023 5:42:28 MOD. BY: Tommy Rushe

| ORIG. | CHK. | DATE | ISSUE |
|-------|------|------|-------|
| | | | |
| | | | |

| ORIG. | CHK. | DATE | ISSUE |
|-------|------|------------|-------|
| TR | | 03.07.2023 | P01 |
| | | | |

Scott Tallon Walker Architects 19 Merrion Square, Dublin 2, Ireland T. +353 (0)1 6690000 F. +353 (0)1 6613300

CLIENT: Galway County Council
DRAWING: EXTERNAL SIDE PORCH PROPOSAL
PROJECT: Oranmore Library. Proposed upgrade works
SITE: Oranmore

CAD. REF: K:\22\22059 ORANMORE\01 BIM MODELS\DWGS\1.1 STW MODELS\PLANNING
DWG. NO.: 22059-PLA-006
PROJECT ARCHITECT: TR

SCALE: 1:25,50,100,150@A1
ISSUE: P01

E-mail: mail@stwalkers.com www.stwalkers.com