


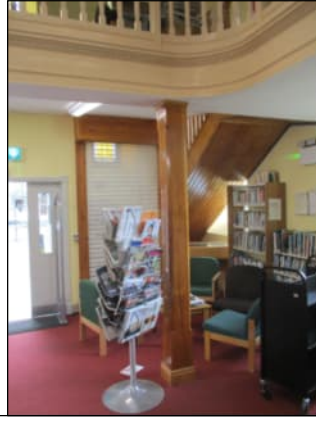


IMG_0527




IMG_0531



IMG_0542

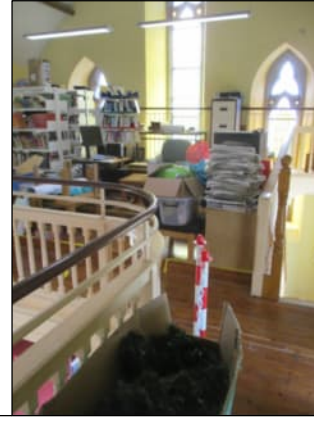

IMG_0543

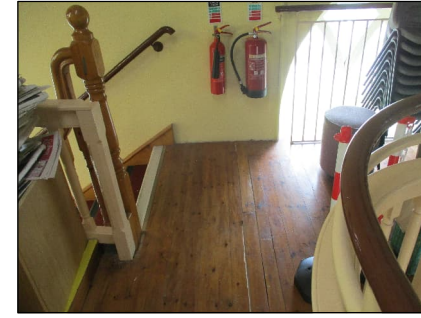


IMG_0547




IMG_0549

Received: 10/07/2023

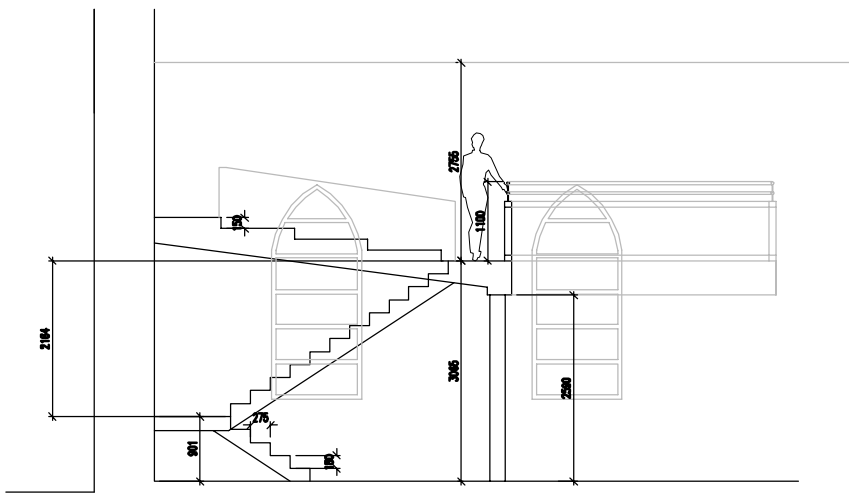


QUIRE BALCONY SECTION. EXISTING.

SCALE 1:50

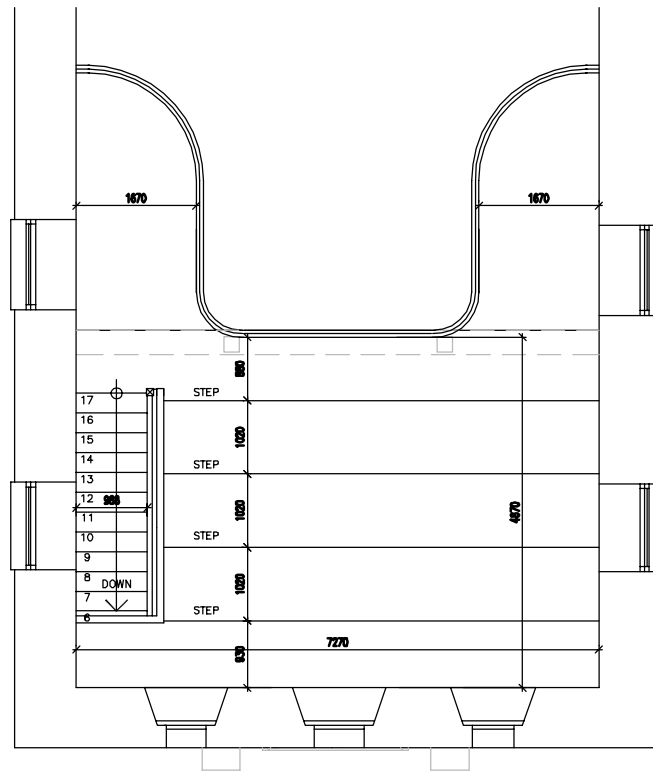

QUIRE BALCONY FLOOR PLAN. EXISTING.

SCALE 1:50

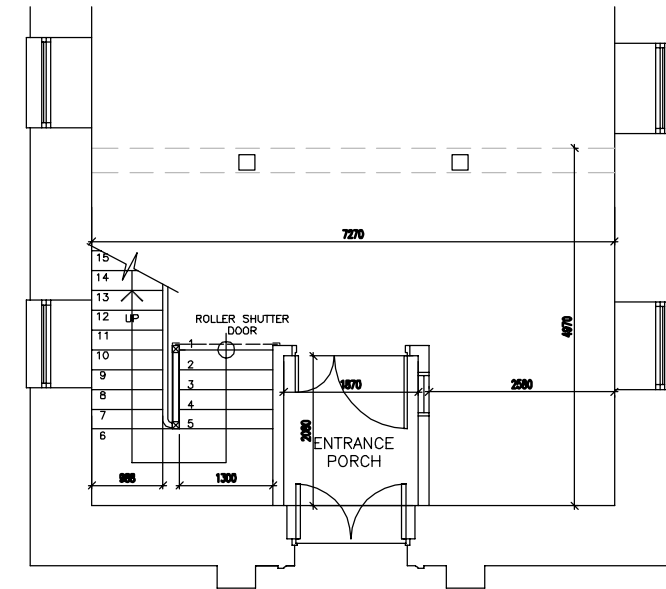

PART GROUND FLOOR PLAN. EXISTING.

SCALE 1:50

DO NOT SCALE FROM THIS DRAWING. WORK ONLY FROM FIGURED DIMENSIONS.	
ALL ERRORS AND OMISSIONS TO BE REPORTED TO THE ARCHITECT.	
THIS DRAWING TO BE READ IN CONJUNCTION WITH RELEVANT CONSULTANT'S DRAWINGS.	
OFFICE USE:	
PAGE SETUP: ----	SHEET SET: ###
PLOT SCALE: 1:2.0436	STYLE TABLE: _STW-General Arrangement.ctb
MOD. TIME: 7/3/2023 5:44:22	PLOT DEVICE: PDF-XChange Lite (temporary)0820.pc3
PLOT TIME: 7/3/2023 5:45:04	MOD. BY: Tommy Rushe

ORIG.	CHK.	DATE	ISSUE

ORIG.	CHK.	DATE	ISSUE
TR		03.07.2023	P01

Scott Tallon Walker Architects		19 Merrion Square, Dublin 2, Ireland		T. +353 (0)1 6693000 F. +353 (0)1 6613300	
CLIENT	Galway County Council	DRAWING	EXISTING GROUND FLOOR MAIN AND UPPER FLOOR QUIRE BALCONY PLANS, SECTIONS AND IMAGES	CAD REF:	K:\22\22059 ORANMORE\01 BIM MODELS+DWGS\1.1 STW MODELS\PLANNING
PROJECT	Oranmore Library. Prop. upgrade works.	SCALE	1:50	DWG. NO.	22059-PLA-007
SITE	Oranmore	PROJECT ARCHITECT	TR	ISSUE	P01
E-mail: mail@stwalterarchitects.com		www.stwalterarchitects.com			