
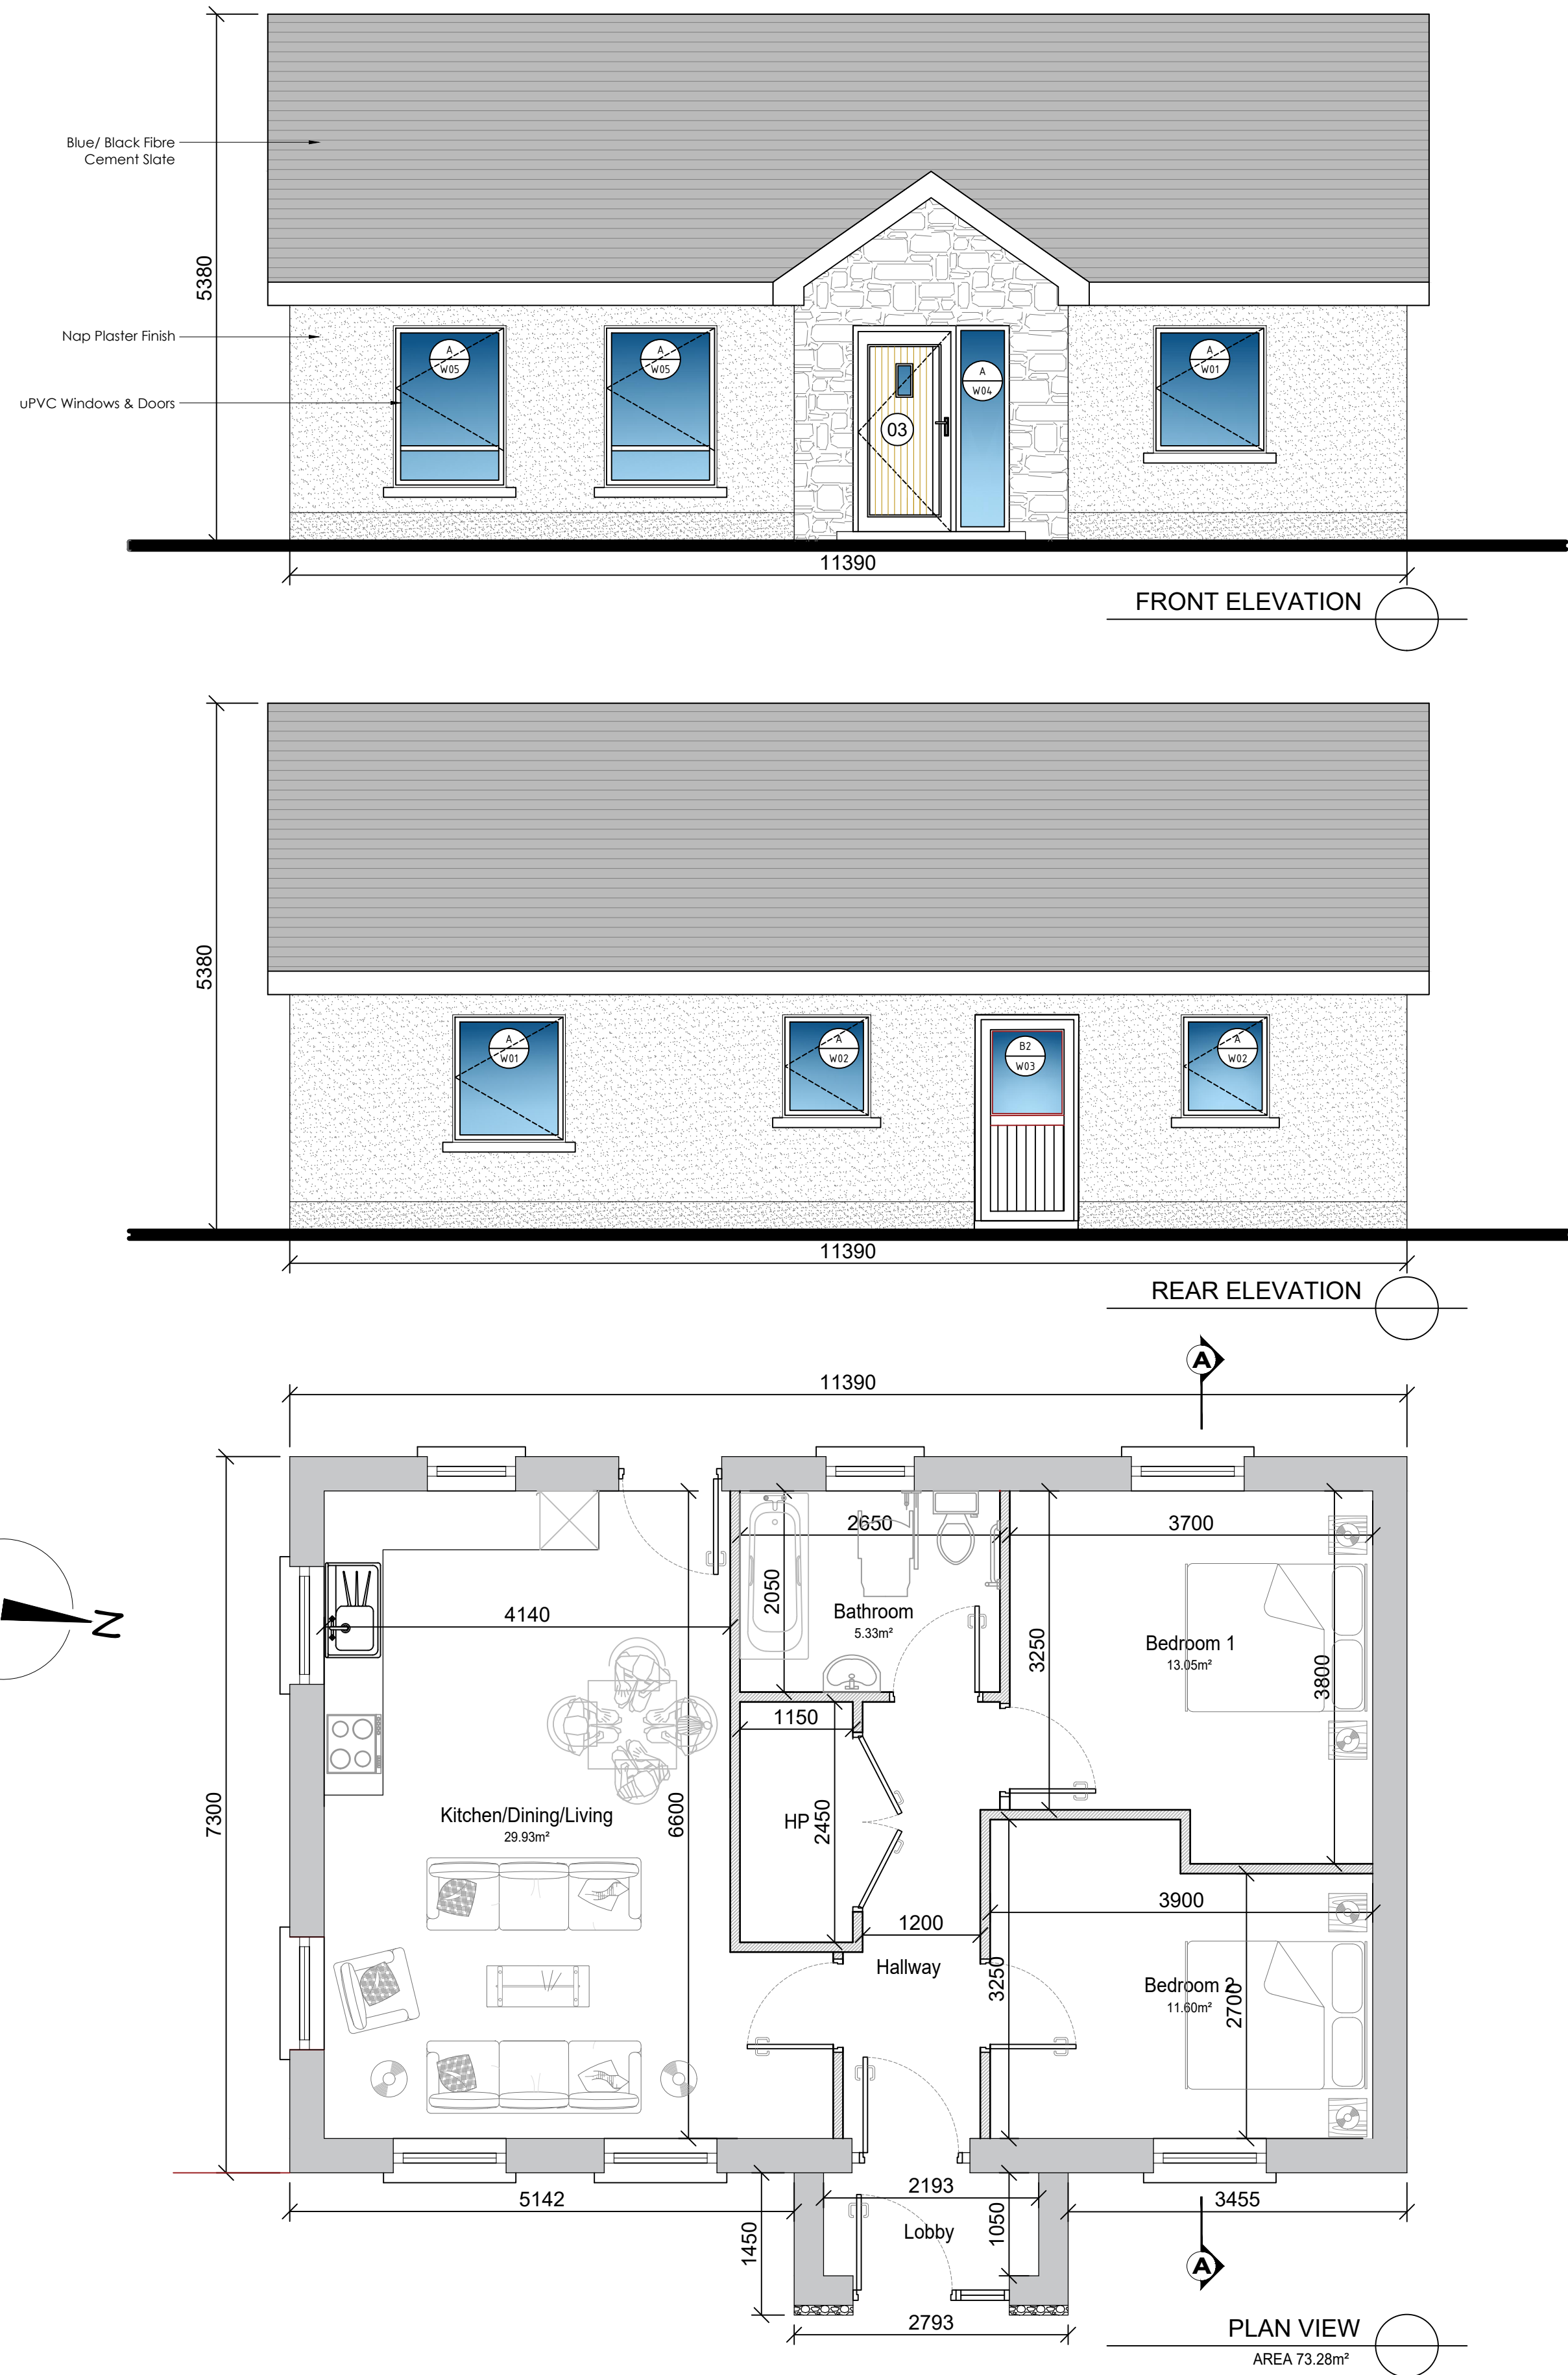
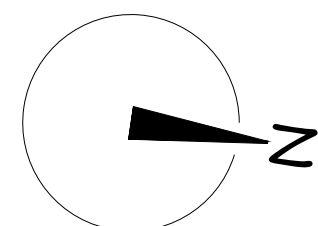


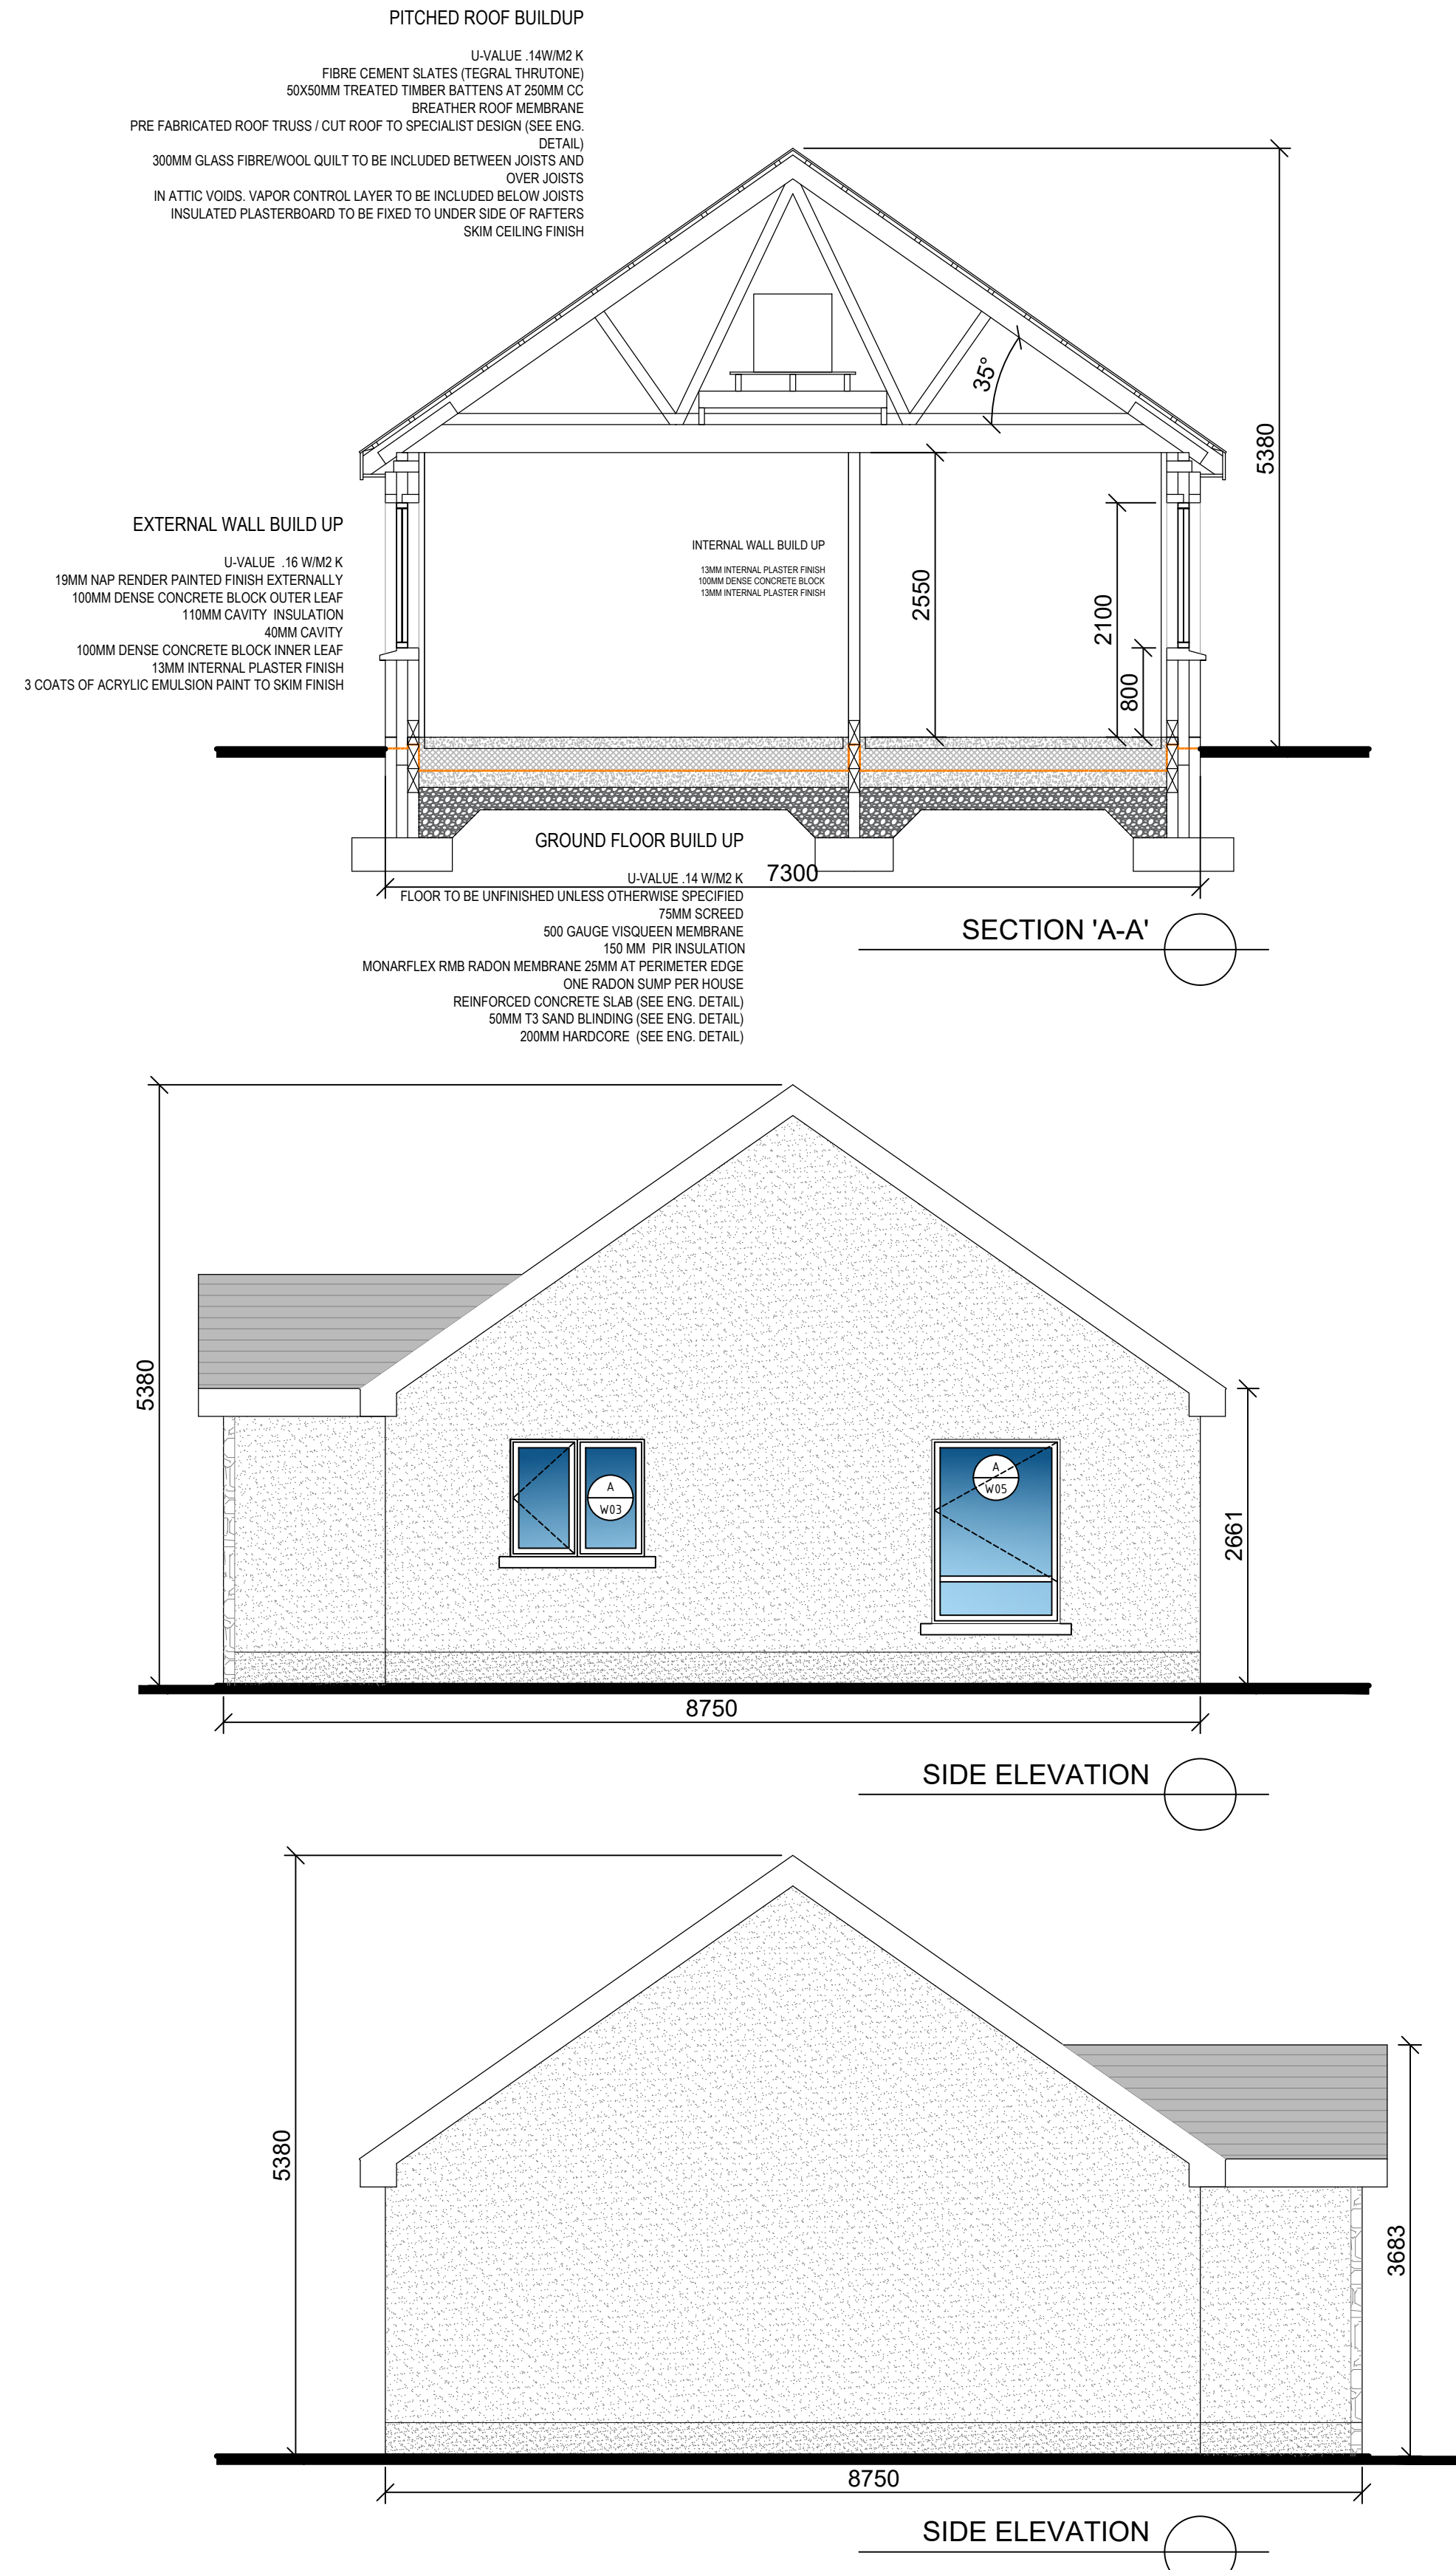

**NOTES:-**

- 1 FIGURED DIMENSIONS ONLY TO BE TAKEN FROM THIS DRAWING.
- 2 ALL DRAWINGS TO BE CHECKED BY THE CONTRACTOR ON SITE.
- 3 ENGINEER TO BE INFORMED OF ANY DISCREPANCIES BEFORE ANY WORK COMMENCES.
- 4 THIS DRAWING TO BE READ IN CONJUNCTION WITH ALL OTHER RELEVANT DRAWINGS AND SPECIFICATIONS.

**LEGEND:-**

North Sign indicated thus

|              |   |    |      |          |
|--------------|---|----|------|----------|
| PL.01        | Issued for PLANNING APPROVAL   | BM | MF   | 20.11.20 |
| rev.         | modifications   | by | chkd | date     |
| Layout Ref.: |   |    |      |          |
| file         | P:\Jod-jobs\6140_GCC -Sheltered Housing\700 Drawings\703 Planning\Site No. 2 Cortoon, Tuam\01 WIP\6140-JOD-XX-ZZ-DR-B-2014-P.01 Proposed House Plans.dwg |    |      |          |

client

Comhairle Chontae na Gaillimhe  
Galway County Council

project

PROPOSED DEVELOPMENT OF 1 NO. DOMESTIC DWELLING HOUSE & ASSOCIATED WORKS AT KNOCKALOURA WEST, CORTOON, TUAM, CO. GALWAY.

stage

PLANNING

title

PROPOSED FLOOR PLAN, ELEVATIONS & SECTION

scale

1:50 @ A1 / 1:100 @ A3

|          |       |         |          |
|----------|-------|---------|----------|
| surveyed | drawn | checked | date     |
|          | BM    | MF      | NOV 2020 |

© COPYRIGHT OF

**JENNINGS O'DONOVAN & PARTNERS**

CONSULTING ENGINEERS,  
FINISKLIN,  
SLIGO,  
IRELAND.

TEL. +353 (0)71 916 1416  
FAX. +353 (0)71 916 1080  
Email: info@jodireland.com

|                          |          |
|--------------------------|----------|
| drawing no.              | revision |
| 6140-JOD-XX-ZZ-DR-B-2014 | PL.01    |