



REAR ELEVATION

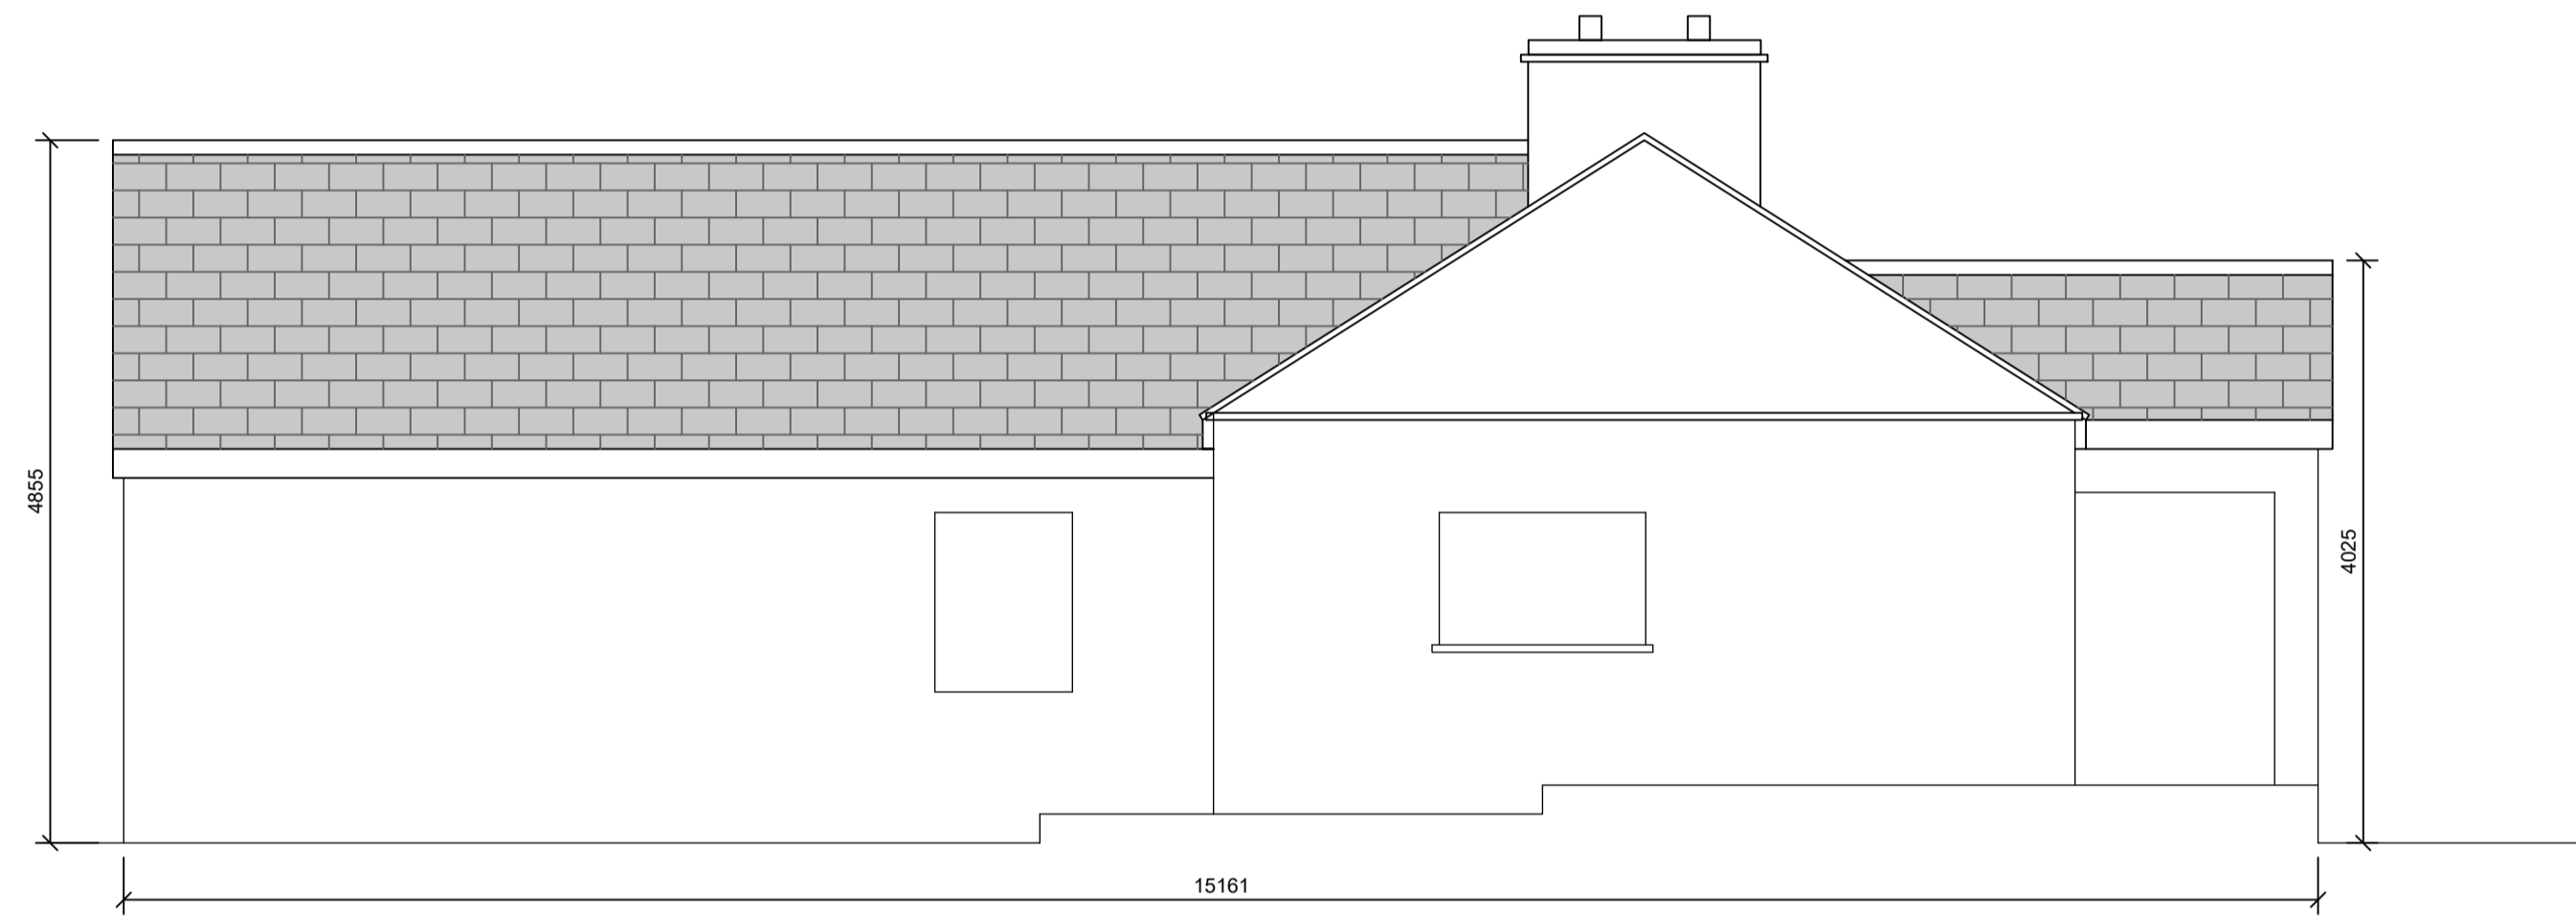

SIDE ELEVATION

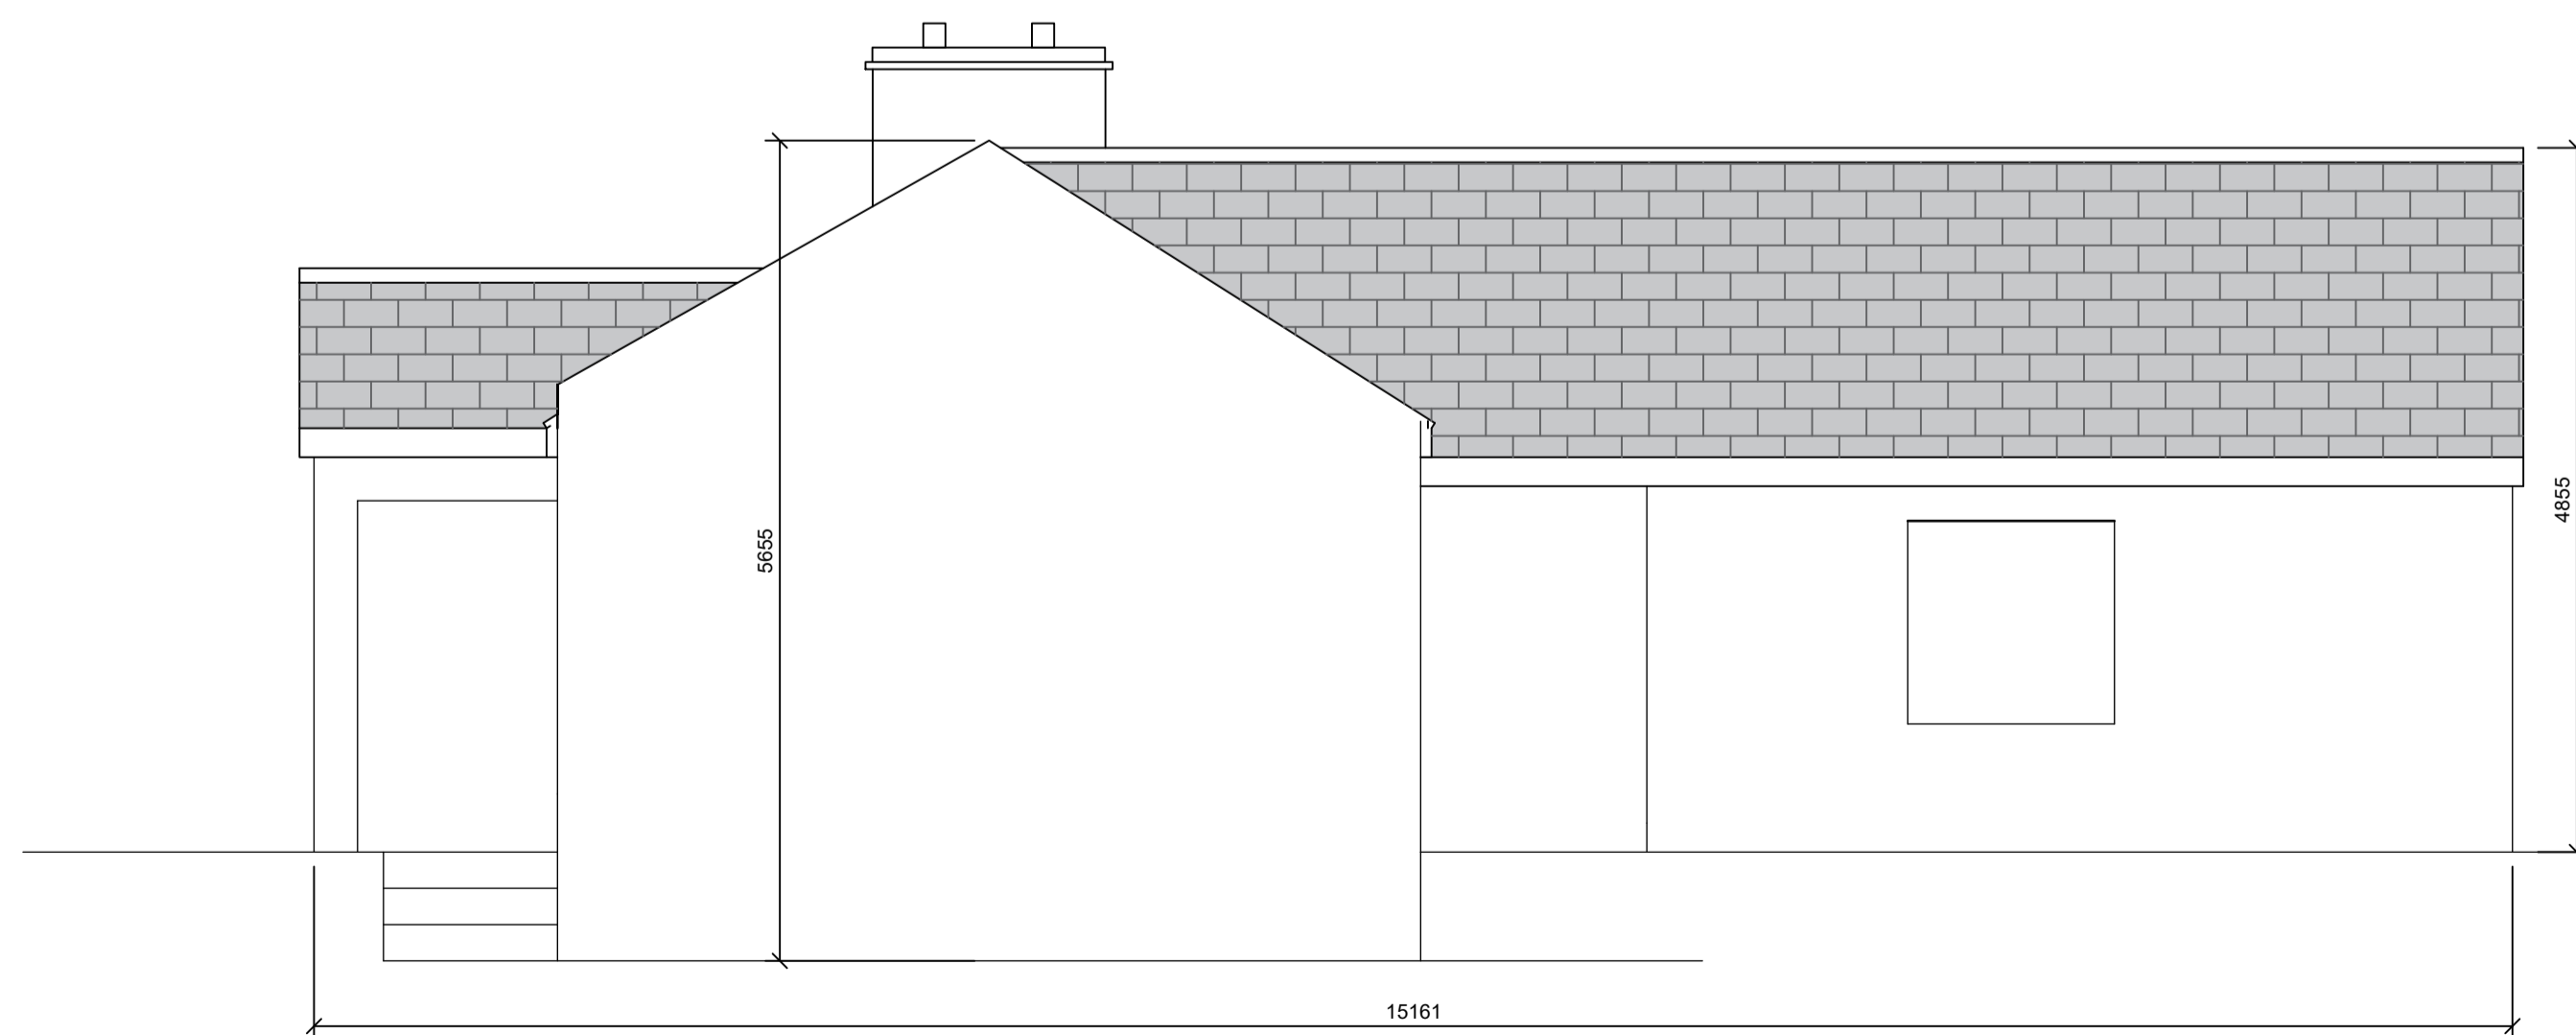


SIDE ELEVATION

NOTES:-

1. FIGURED DIMENSIONS ONLY TO BE TAKEN FROM THIS DRAWING.
2. ALL SETTING OUT DIMENSIONS ARE TO FINISHED BLOCKWORK WALLS.
3. REFER TO STRUCTURAL ENGINEERS DRAWING FOR FOUNDATION GENERAL ARRANGEMENT.
4. REFER TO M&E DRAWINGS FOR COORDINATION OF INTERNAL DRAINAGE TO DWELLING.
5. REFER TO CIVIL DRAWINGS FOR CONNECTION OF FOUL AND SURFACE WATER PIPE WORK TO NEW DRAINAGE SYSTEM.
6. ALL DRAWINGS TO BE CHECKED BY THE CONTRACTOR ON SITE ENGINEER/EMPLOYERS REPRESENTATIVE, AS APPROPRIATE, TO BE INFORMED BY THE CONTRACTOR OF ANY DISCREPANCIES BEFORE ANY WORK COMMENCES
7. THE CONTRACTOR SHALL UNDERTAKE A THOROUGH CHECK FOR THE ACTUAL LOCATION OF ALL SERVICES/UTILITIES, ABOVE AND BELOW GROUND, BEFORE ANY WORK COMMENCES
8. ALL LEVELS SHOWN RELATE TO ORDNANCE SURVEY DATUM AT MALIN HEAD

LEGEND:-

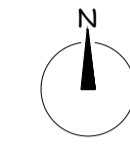

North Sign indicated thus

rev.	modifications	by	chkd	date
PL.01	Issued for PLANNING PURPOSES	BM	MF	21.06.23

Layout Ref. :
file

client  **Comhairle Chontae na Gaillimhe**
Galway County Council

project
PROPOSED DEVELOPMENT OF 2 NO. DOMESTIC DWELLING HOUSES & ASSOCIATED WORKS AT WOODFORD, CO. GALWAY.

stage
PLANNING

title
EXISTING ELEVATIONS

scale
1:50 @ A1 / 1:100 @ A3

surveyed	drawn	checked	date
	BM	MF	Feb 2022

© COPYRIGHT OF
JENNINGS O'DONOVAN & PARTNERS
CONSULTING ENGINEERS,
FINISKLIN,
SLIGO,
IRELAND.
TEL. +353 (0)71 916 1416
FAX. +353 (0)71 916 1080
Email: info@jodireland.com



drawing no.	revision
6647-JOD-XX-ZZ-DR-T-200-008	PL.01