


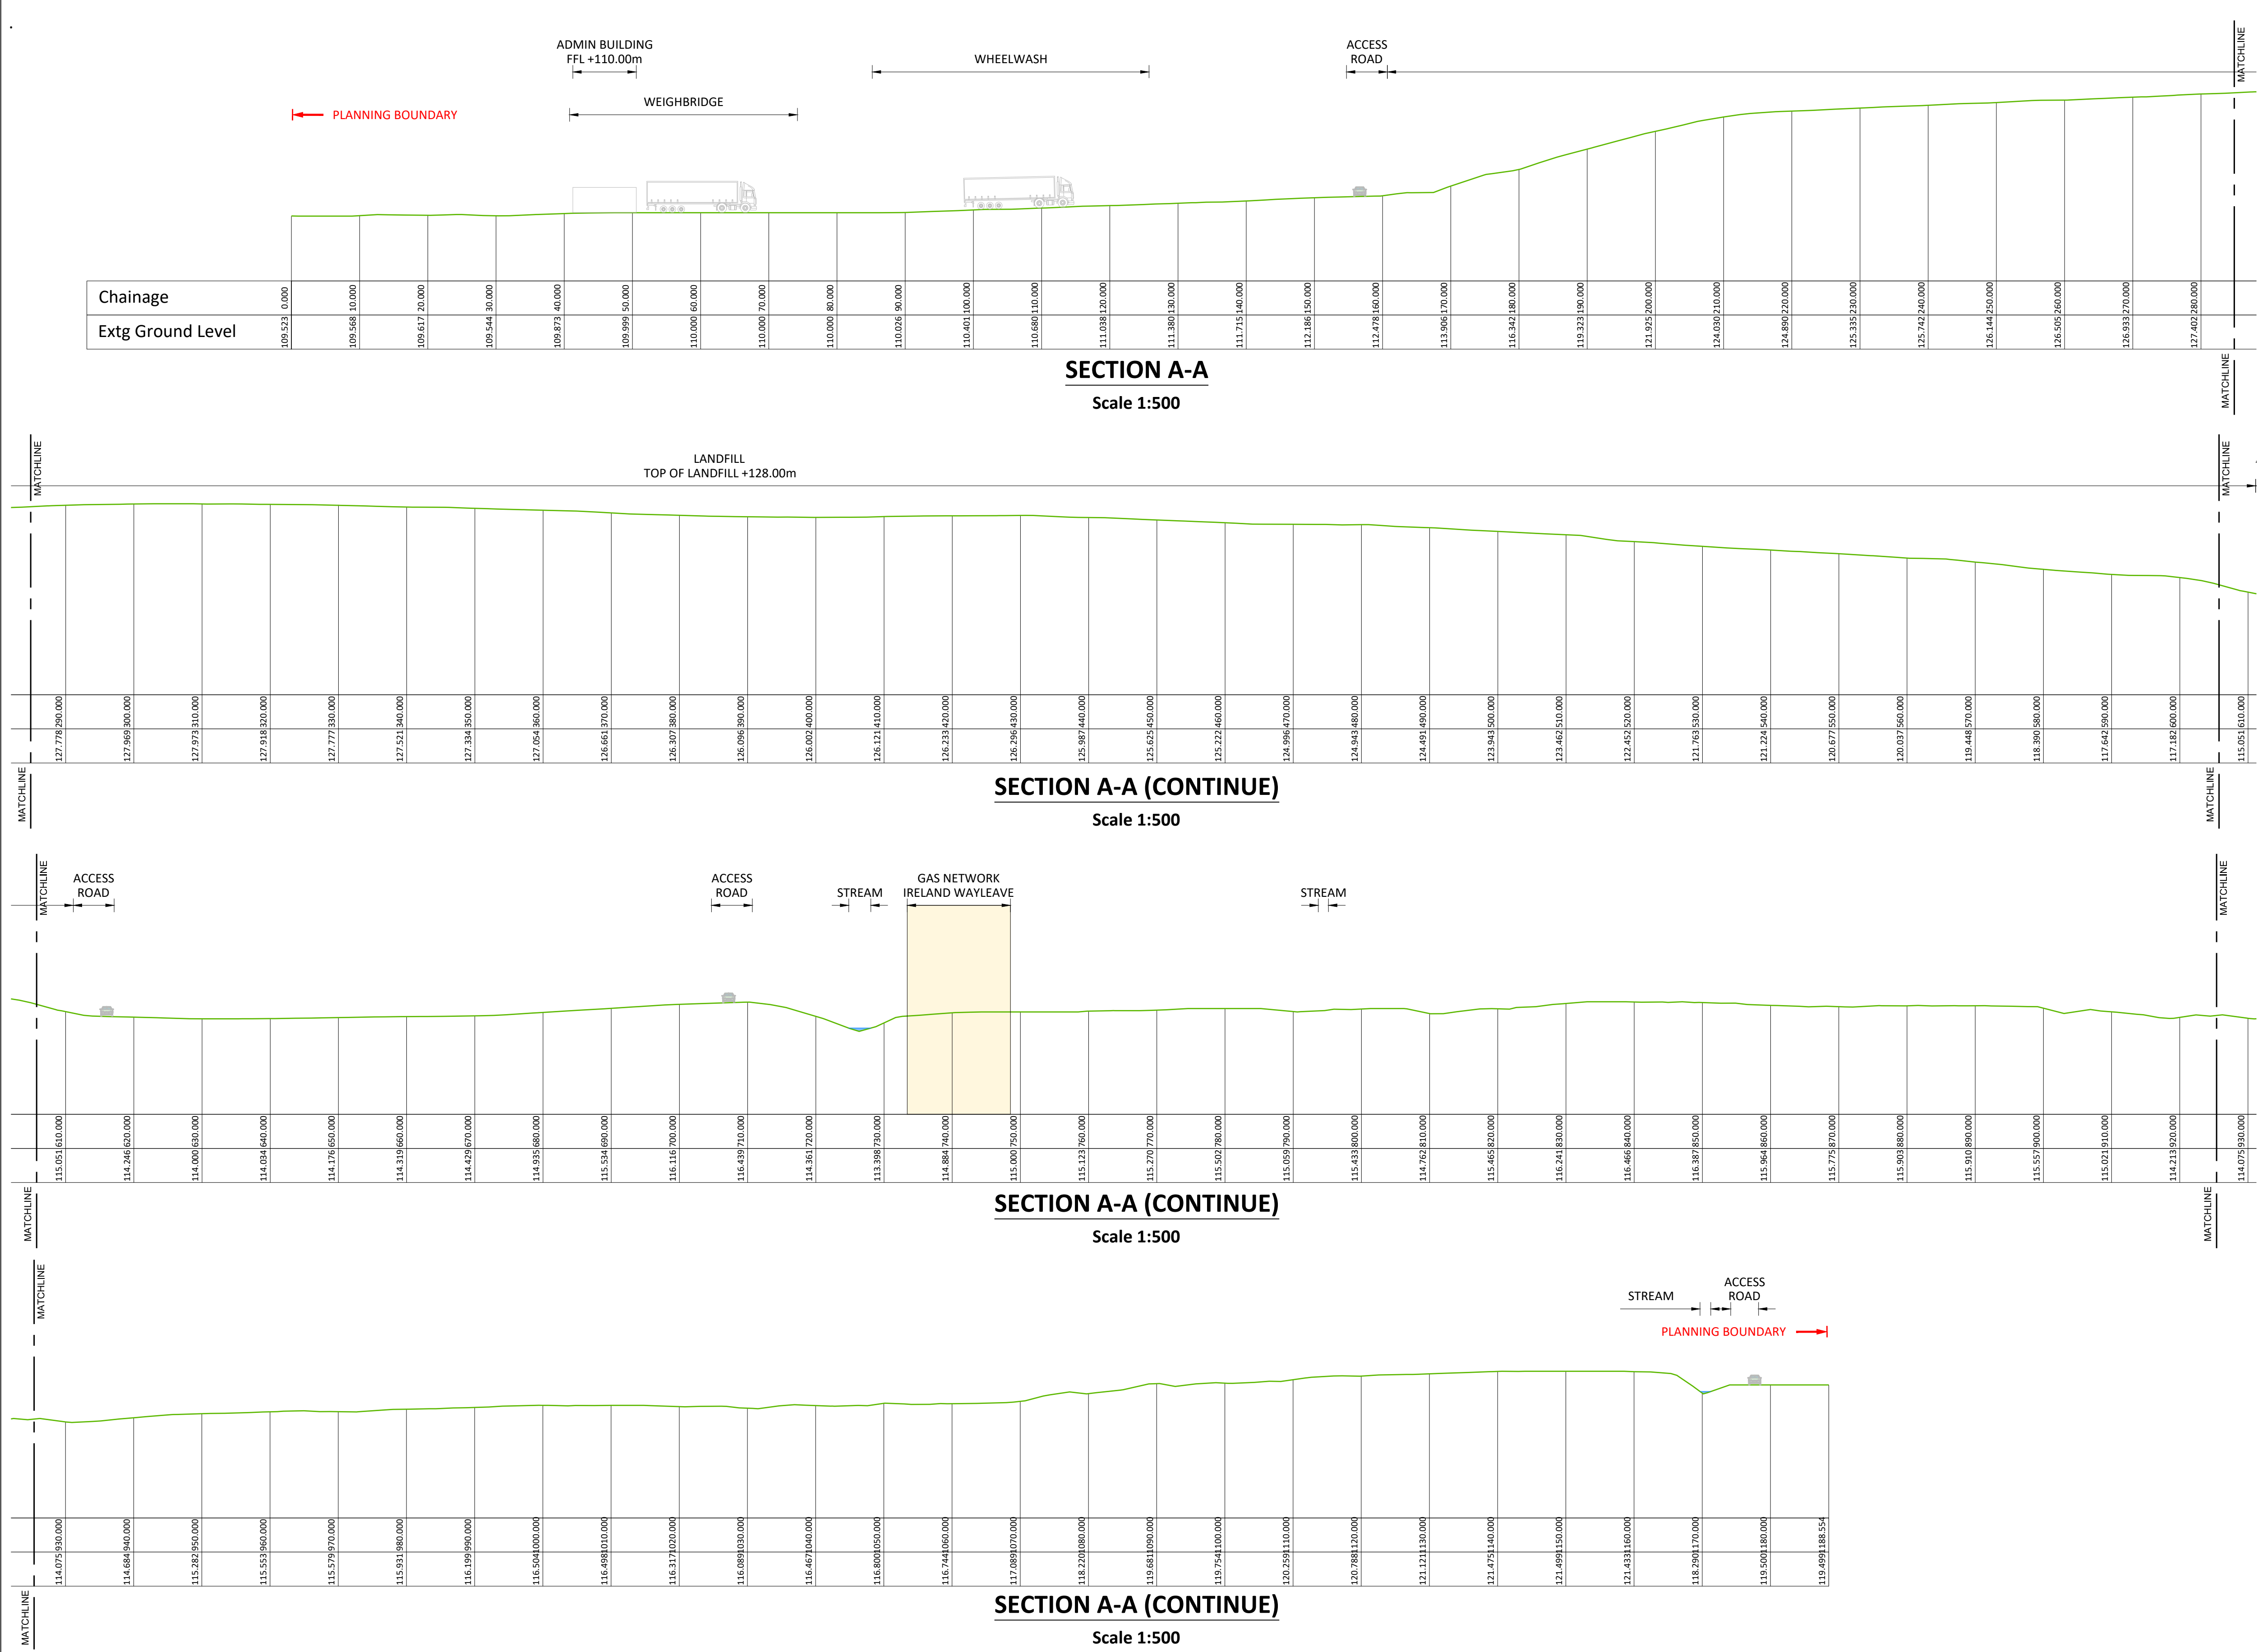


If Applicable : Ordnance Survey Ireland Licence No. CYAL50221678 © Ordnance Survey Ireland and Government of Ireland OSI 3292, 3355

Rev.	Description	App By	Date
A	ISSUE FOR DISCUSSION	RD	09.11.23
B	ISSUE FOR PLANNING	RD	25.01.24
C	ISSUE FOR PLANNING	RD	01.03.24

PROJECT		EAST GALWAY ECO PARK		CLIENT		 Comhairle Chontae na Gaillimhe Galway County Council			
SHEET	EXISTING SITE LONG SECTION A-A			Date	09.11.23	Project number	P22-032	Scale (@ A1)	1:5000
				Drawn by	NS	Drawing Number P22-032-0100-0011			Rev C
				Checked by	GL				

O:\ACAD\2022\P22-032\P22-032-0100-0011

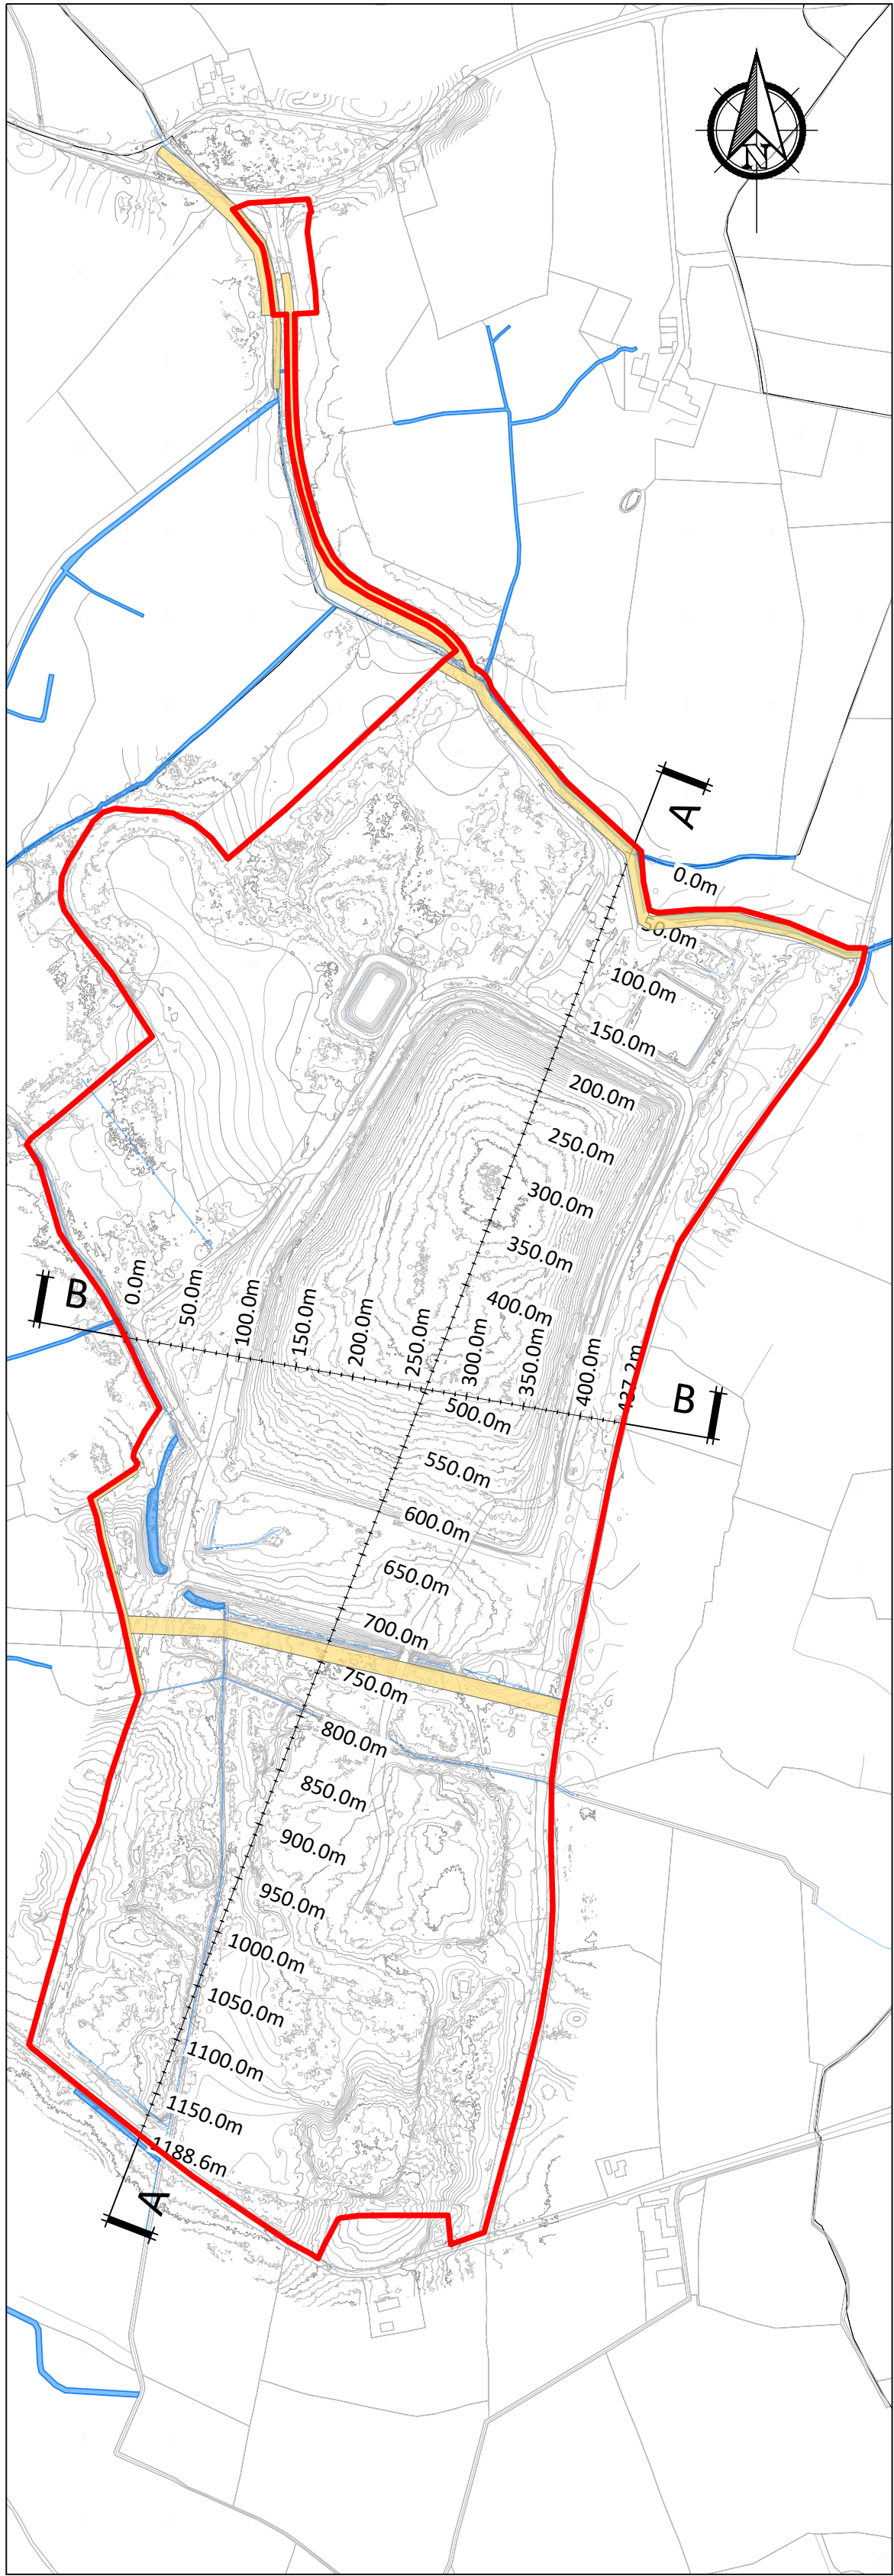

SITE PLAN LAYOUT

Scale 1:5000

