




SECTION B-B
Scale 1:500

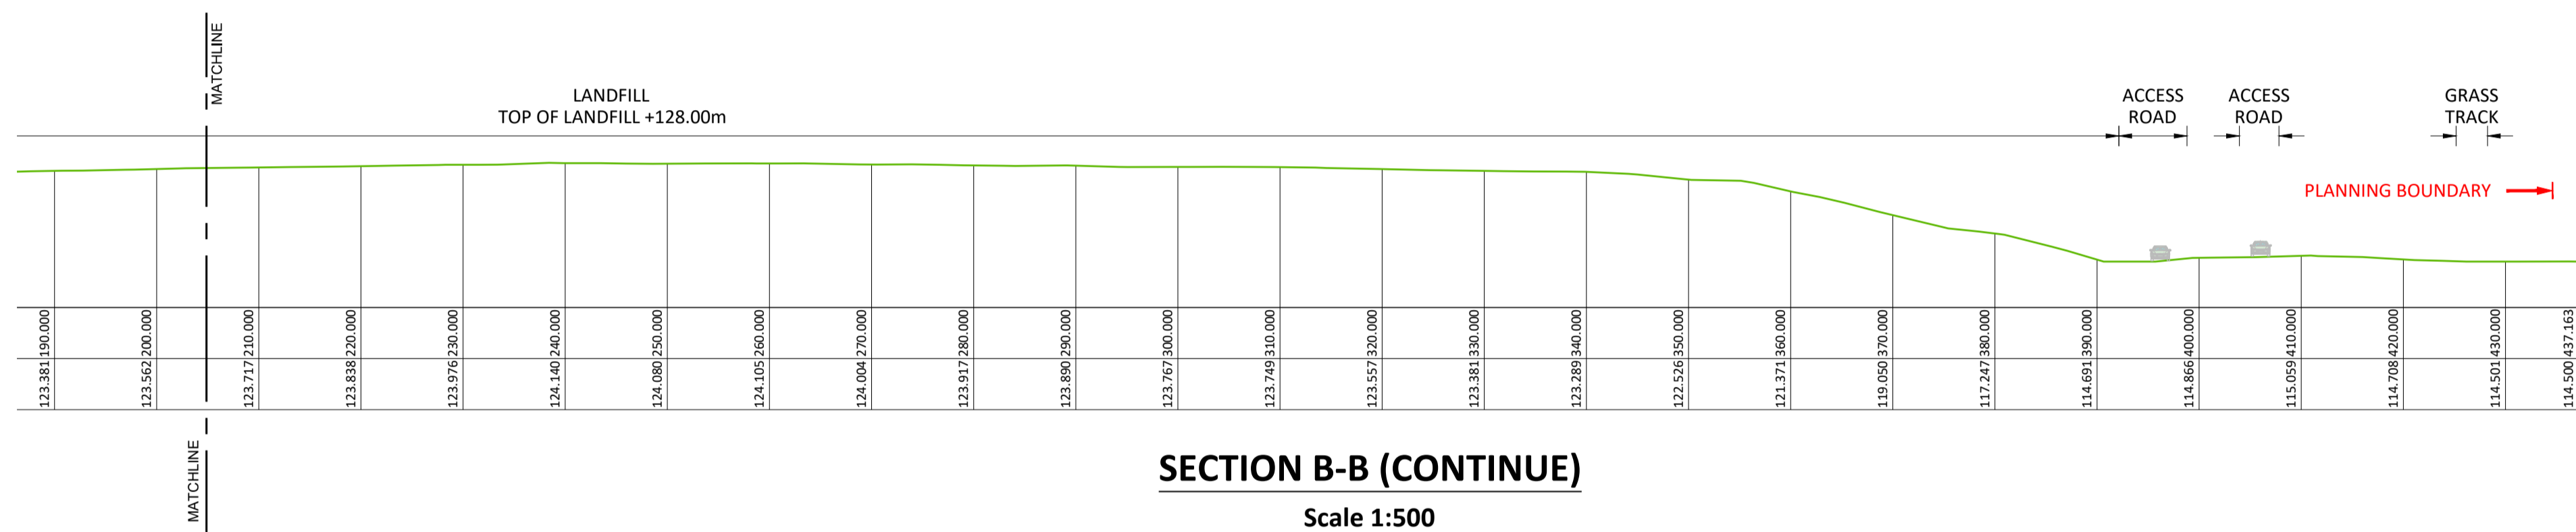

SECTION B-B (CONTINUE)
Scale 1:500

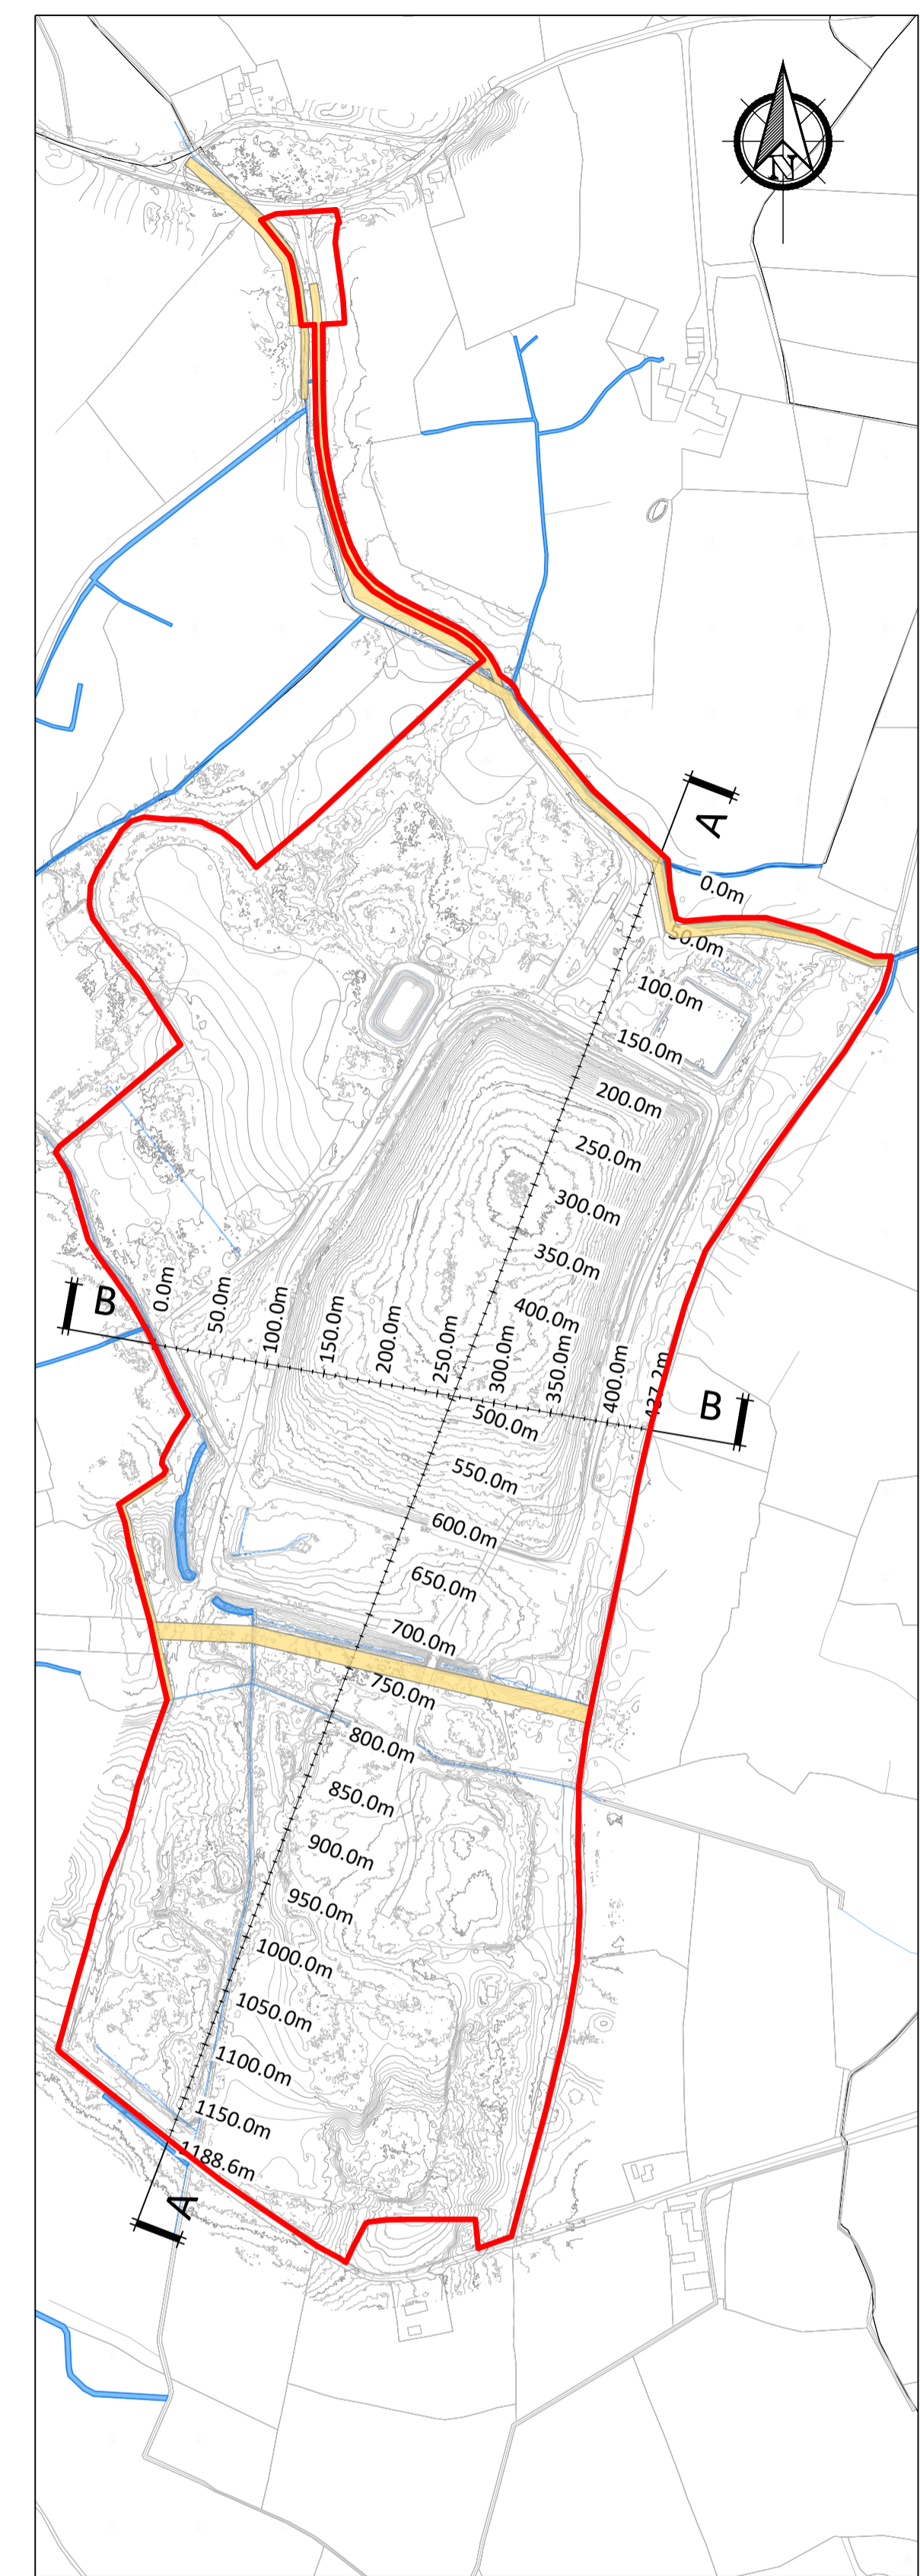

SITE PLAN LAYOUT
Scale 1:5000

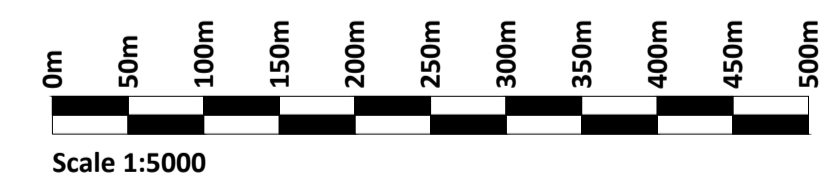


If Applicable : Ordnance Survey Ireland Licence No. CYAL50221678 © Ordnance Survey Ireland and Government of Ireland OSI 3292, 3355



No part of this document may be reproduced or transmitted in any form or stored in any retrieval system of any nature without the written permission of Fehily Timoney & Company as copyright holder except as agreed for use on the project for which the document was originally issued. Do not scale. Use figured dimensions only. If in doubt - Ask!

Rev.	Description	App By	Date
A	ISSUE FOR DISCUSSION	RD	09.11.23
B	ISSUE FOR PLANNING	RD	25.01.24
C	ISSUE FOR PLANNING	RD	01.03.24

PROJECT	EAST GALWAY ECO PARK			CLIENT	 Comhairle Chontae na Gaillimhe Galway County Council				
	SHEET	EXISTING SITE LONG SECTION B-B			Date	09.11.23	Project number	P22-032	Scale (@ A1)
Drawn by		NS	Drawing Number	P22-032-0100-0012			Rev	C	
Checked by		GL							

O:\ACAD\2022\P22-032\P22-032-0100-0012