



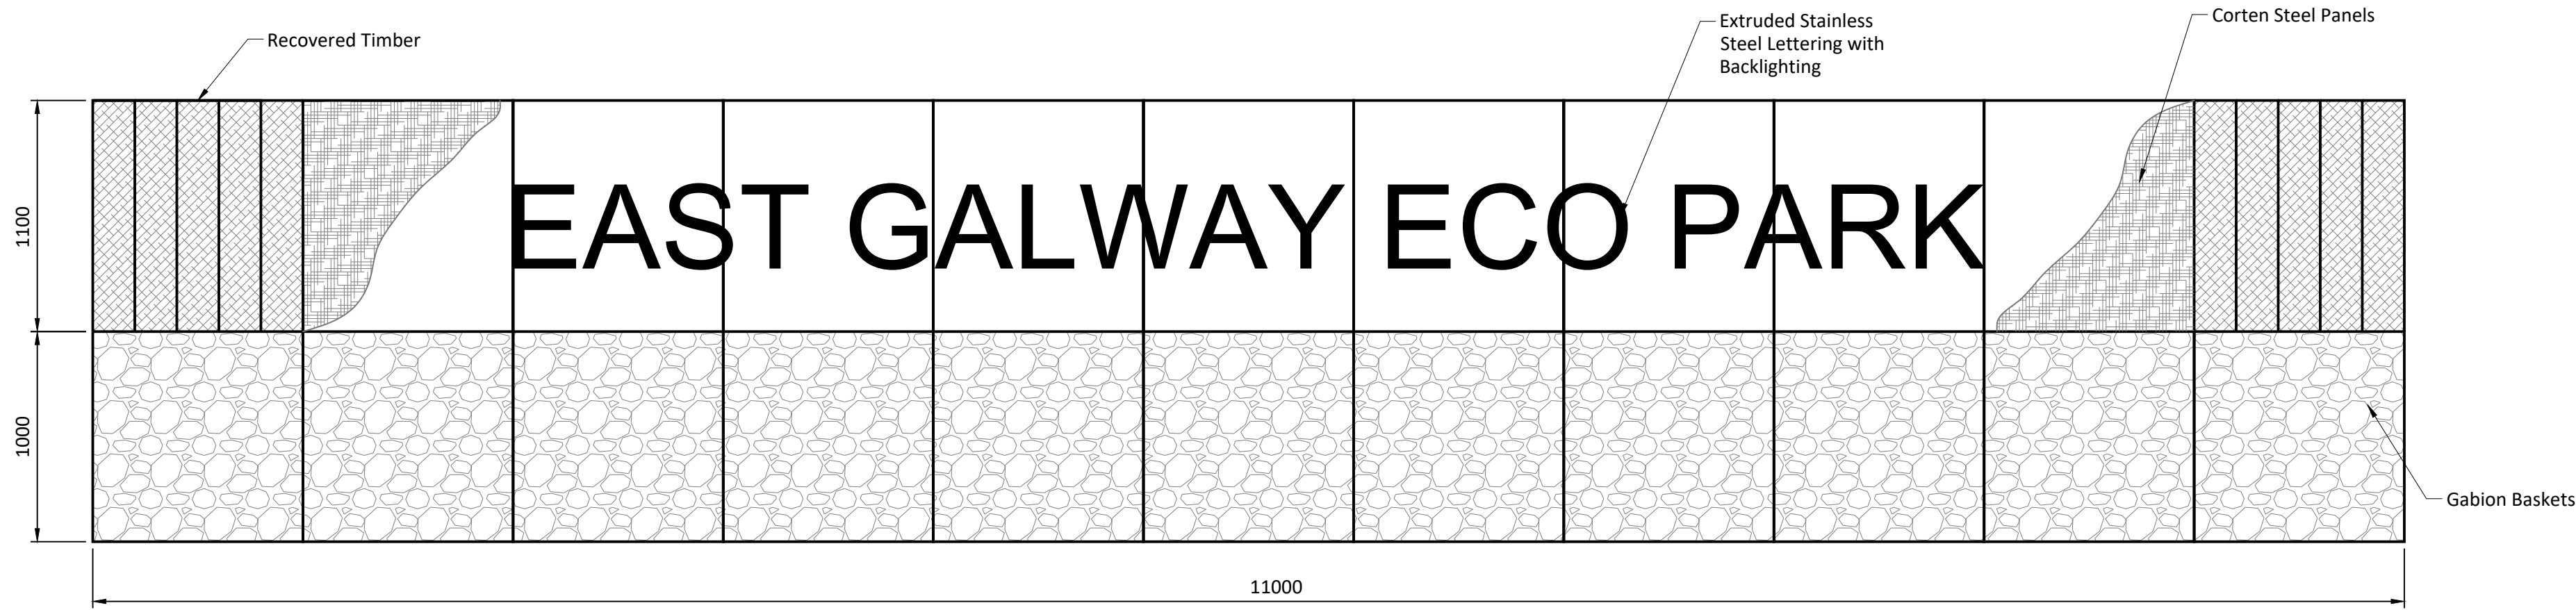


TYPICAL ENTRANCE SIGN (WEST)
FRONT ELEVATION

Scale 1:25

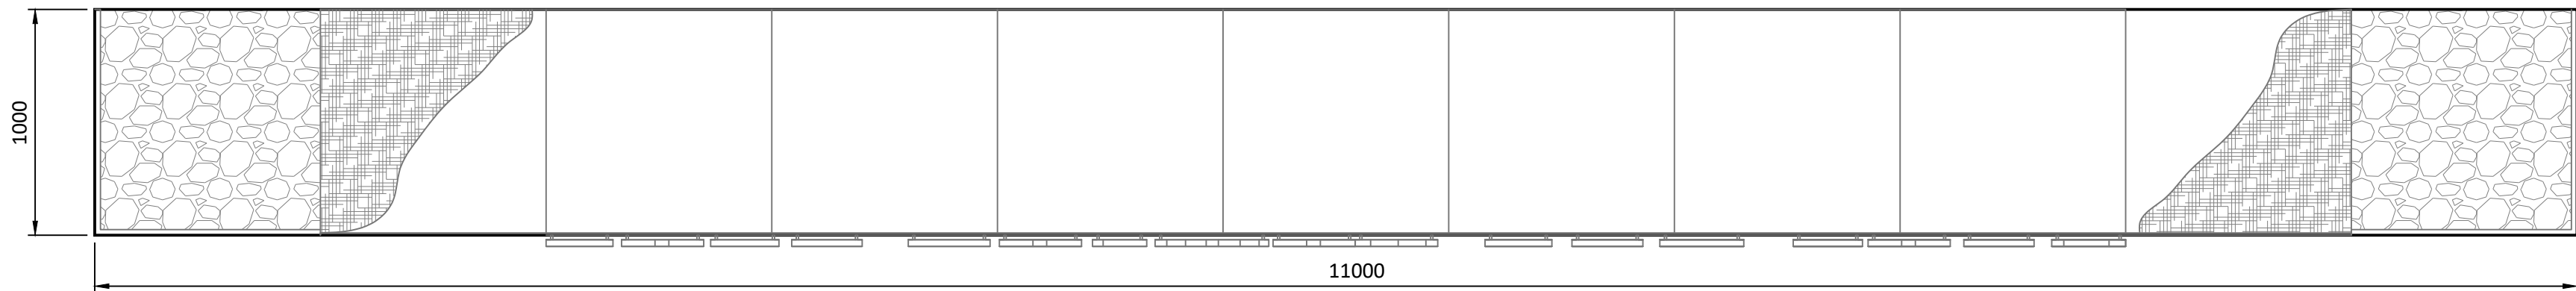


TYPICAL ENTRANCE SIGN (WEST)
PLAN VIEW

Scale 1:25

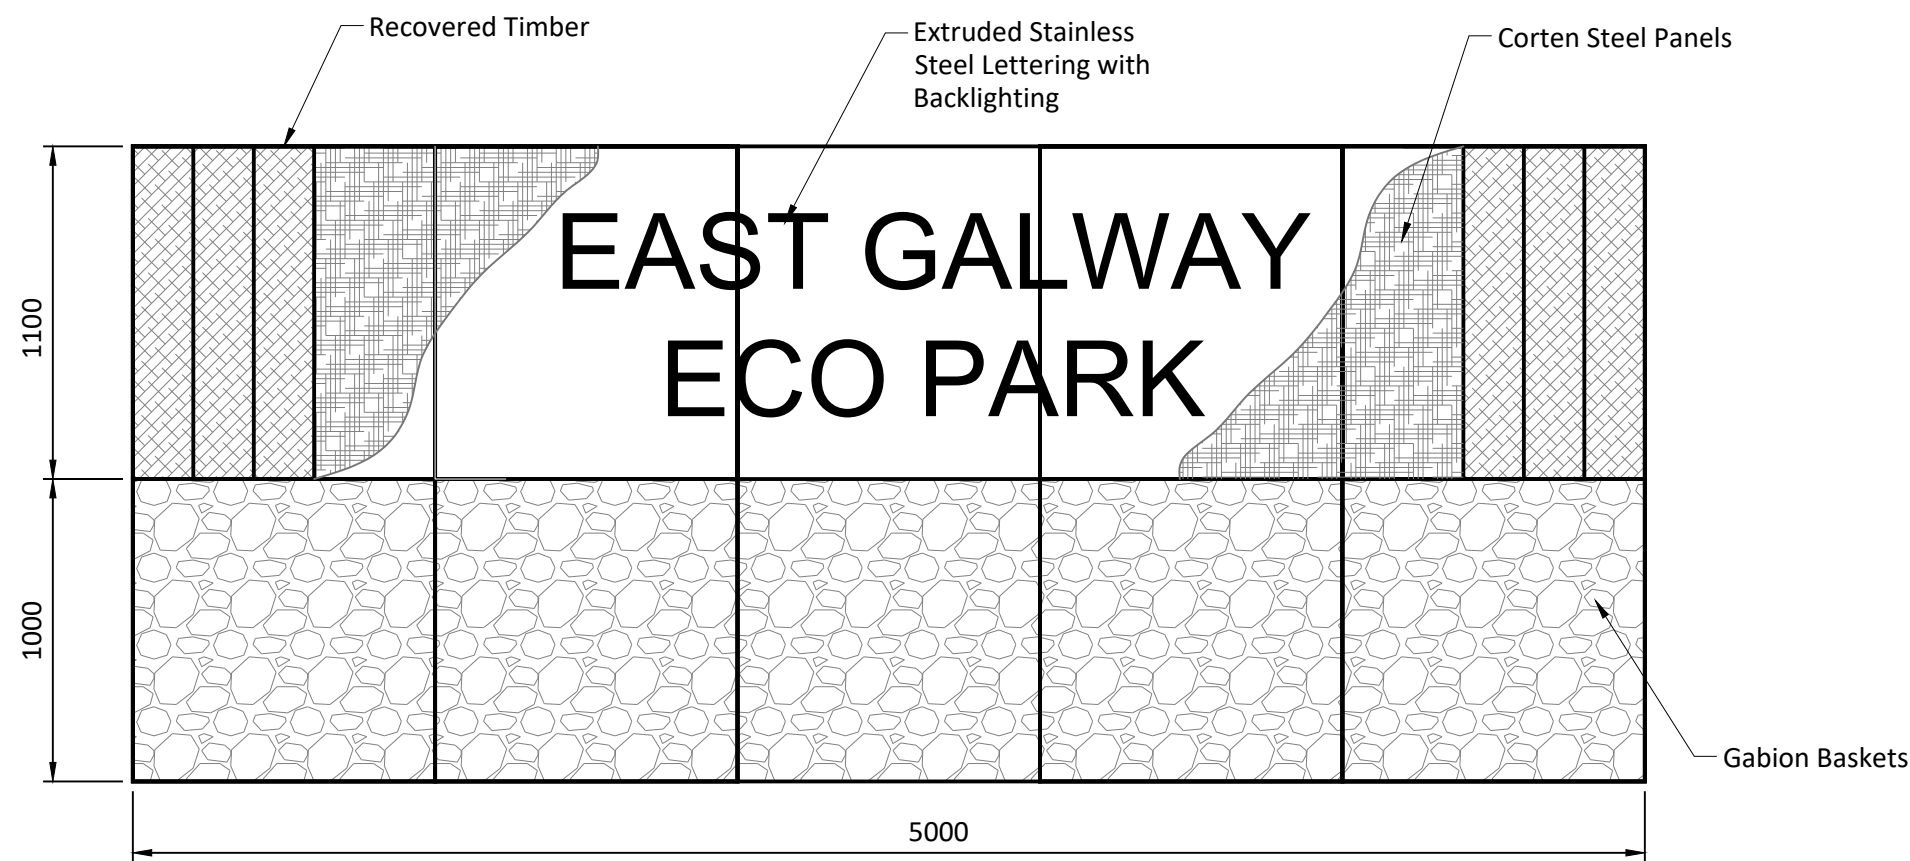


TYPICAL ENTRANCE SIGN (EAST)
FRONT ELEVATION

Scale 1:25

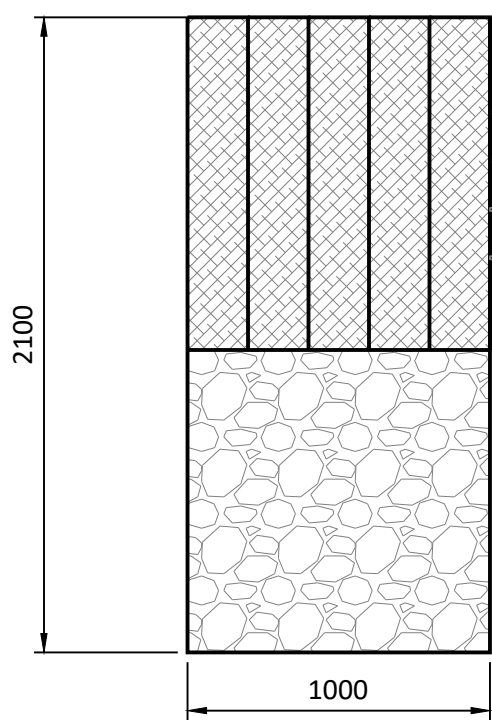


TYPICAL ENTRANCE SIGN (EAST)
SIDE ELEVATION

Scale 1:25

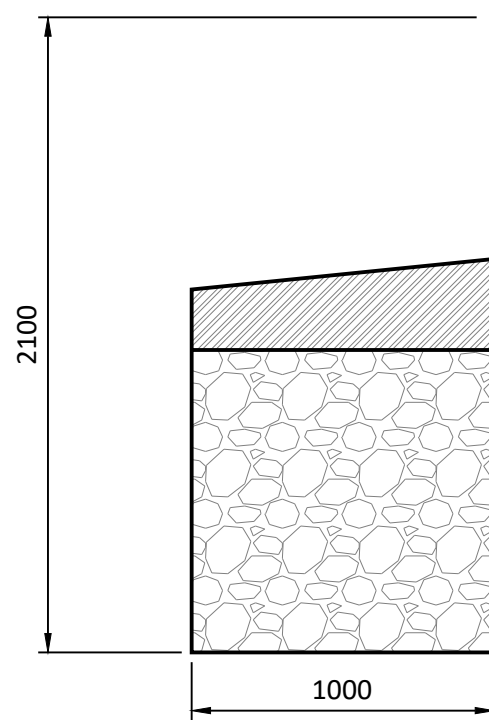


TYPICAL ENTRANCE SIGN (EAST)
CROSS SECTION

Scale 1:25

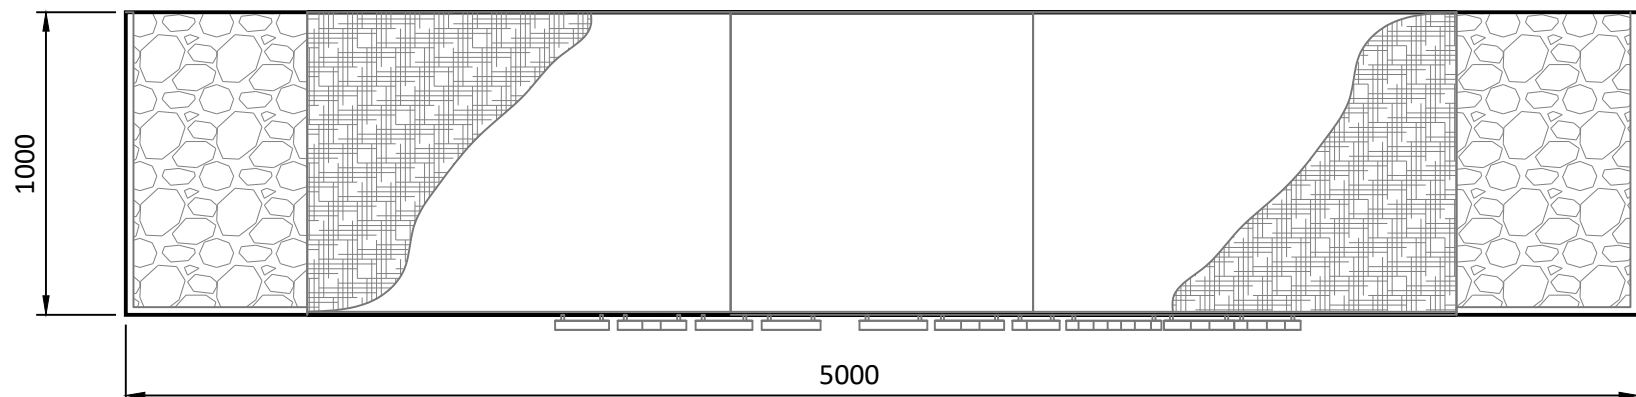


TYPICAL ENTRANCE SIGN (EAST)
PLAN VIEW

Scale 1:25

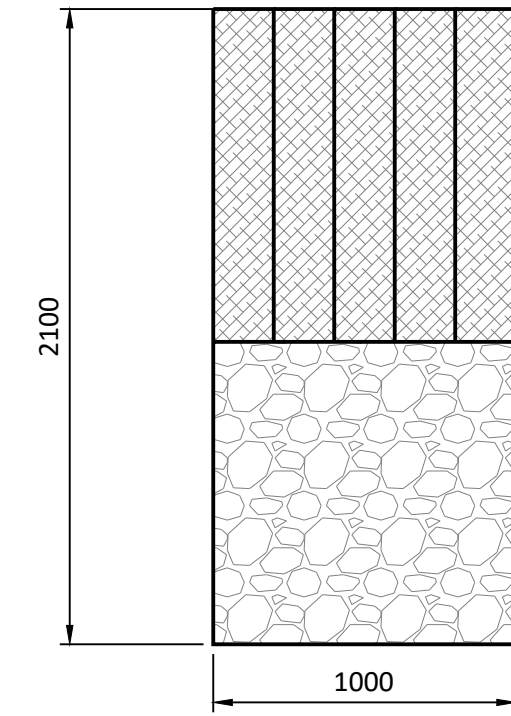

TYPICAL ENTRANCE SIGN (WEST)
SIDE ELEVATION

Scale 1:25

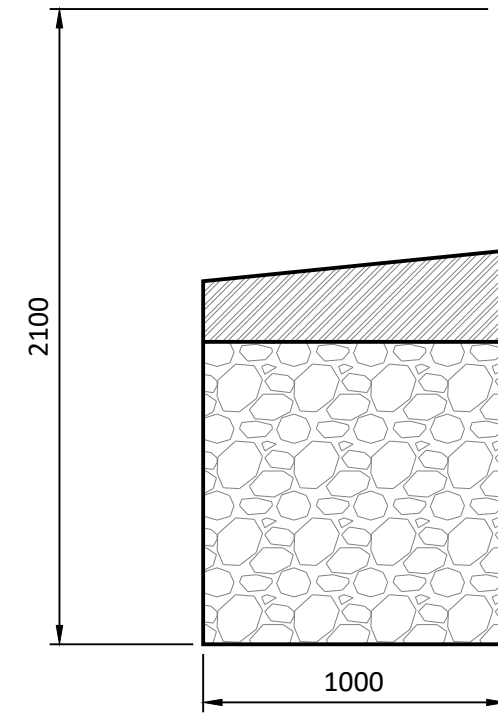

TYPICAL ENTRANCE SIGN (WEST)
CROSS SECTION

Scale 1:25



ARTIST'S IMPRESSION
TYPICAL ENTRANCE SIGN

If Applicable : Ordnance Survey Ireland Licence No. CYAL50221678 © Ordnance Survey Ireland and Government of Ireland
OSI 3292, 3355

Rev.	Description	App By	Date
A	ISSUE FOR DISCUSSION	RD	09.11.23
B	ISSUE FOR PLANNING	RD	13.02.24
C	ISSUE FOR PLANNING	RD	01.03.24

PROJECT	CLIENT		
SHEET	EAST GALWAY ECO PARK		
	 Comhairle Chontae na Gaillimhe Galway County Council		
	Date	09.11.23	Project number P22-032
	Drawn by NS	Drawing Number	Scale (@ A1) 1:25000
	Checked by GL	P22-032-0300-0002	
			Rev C