



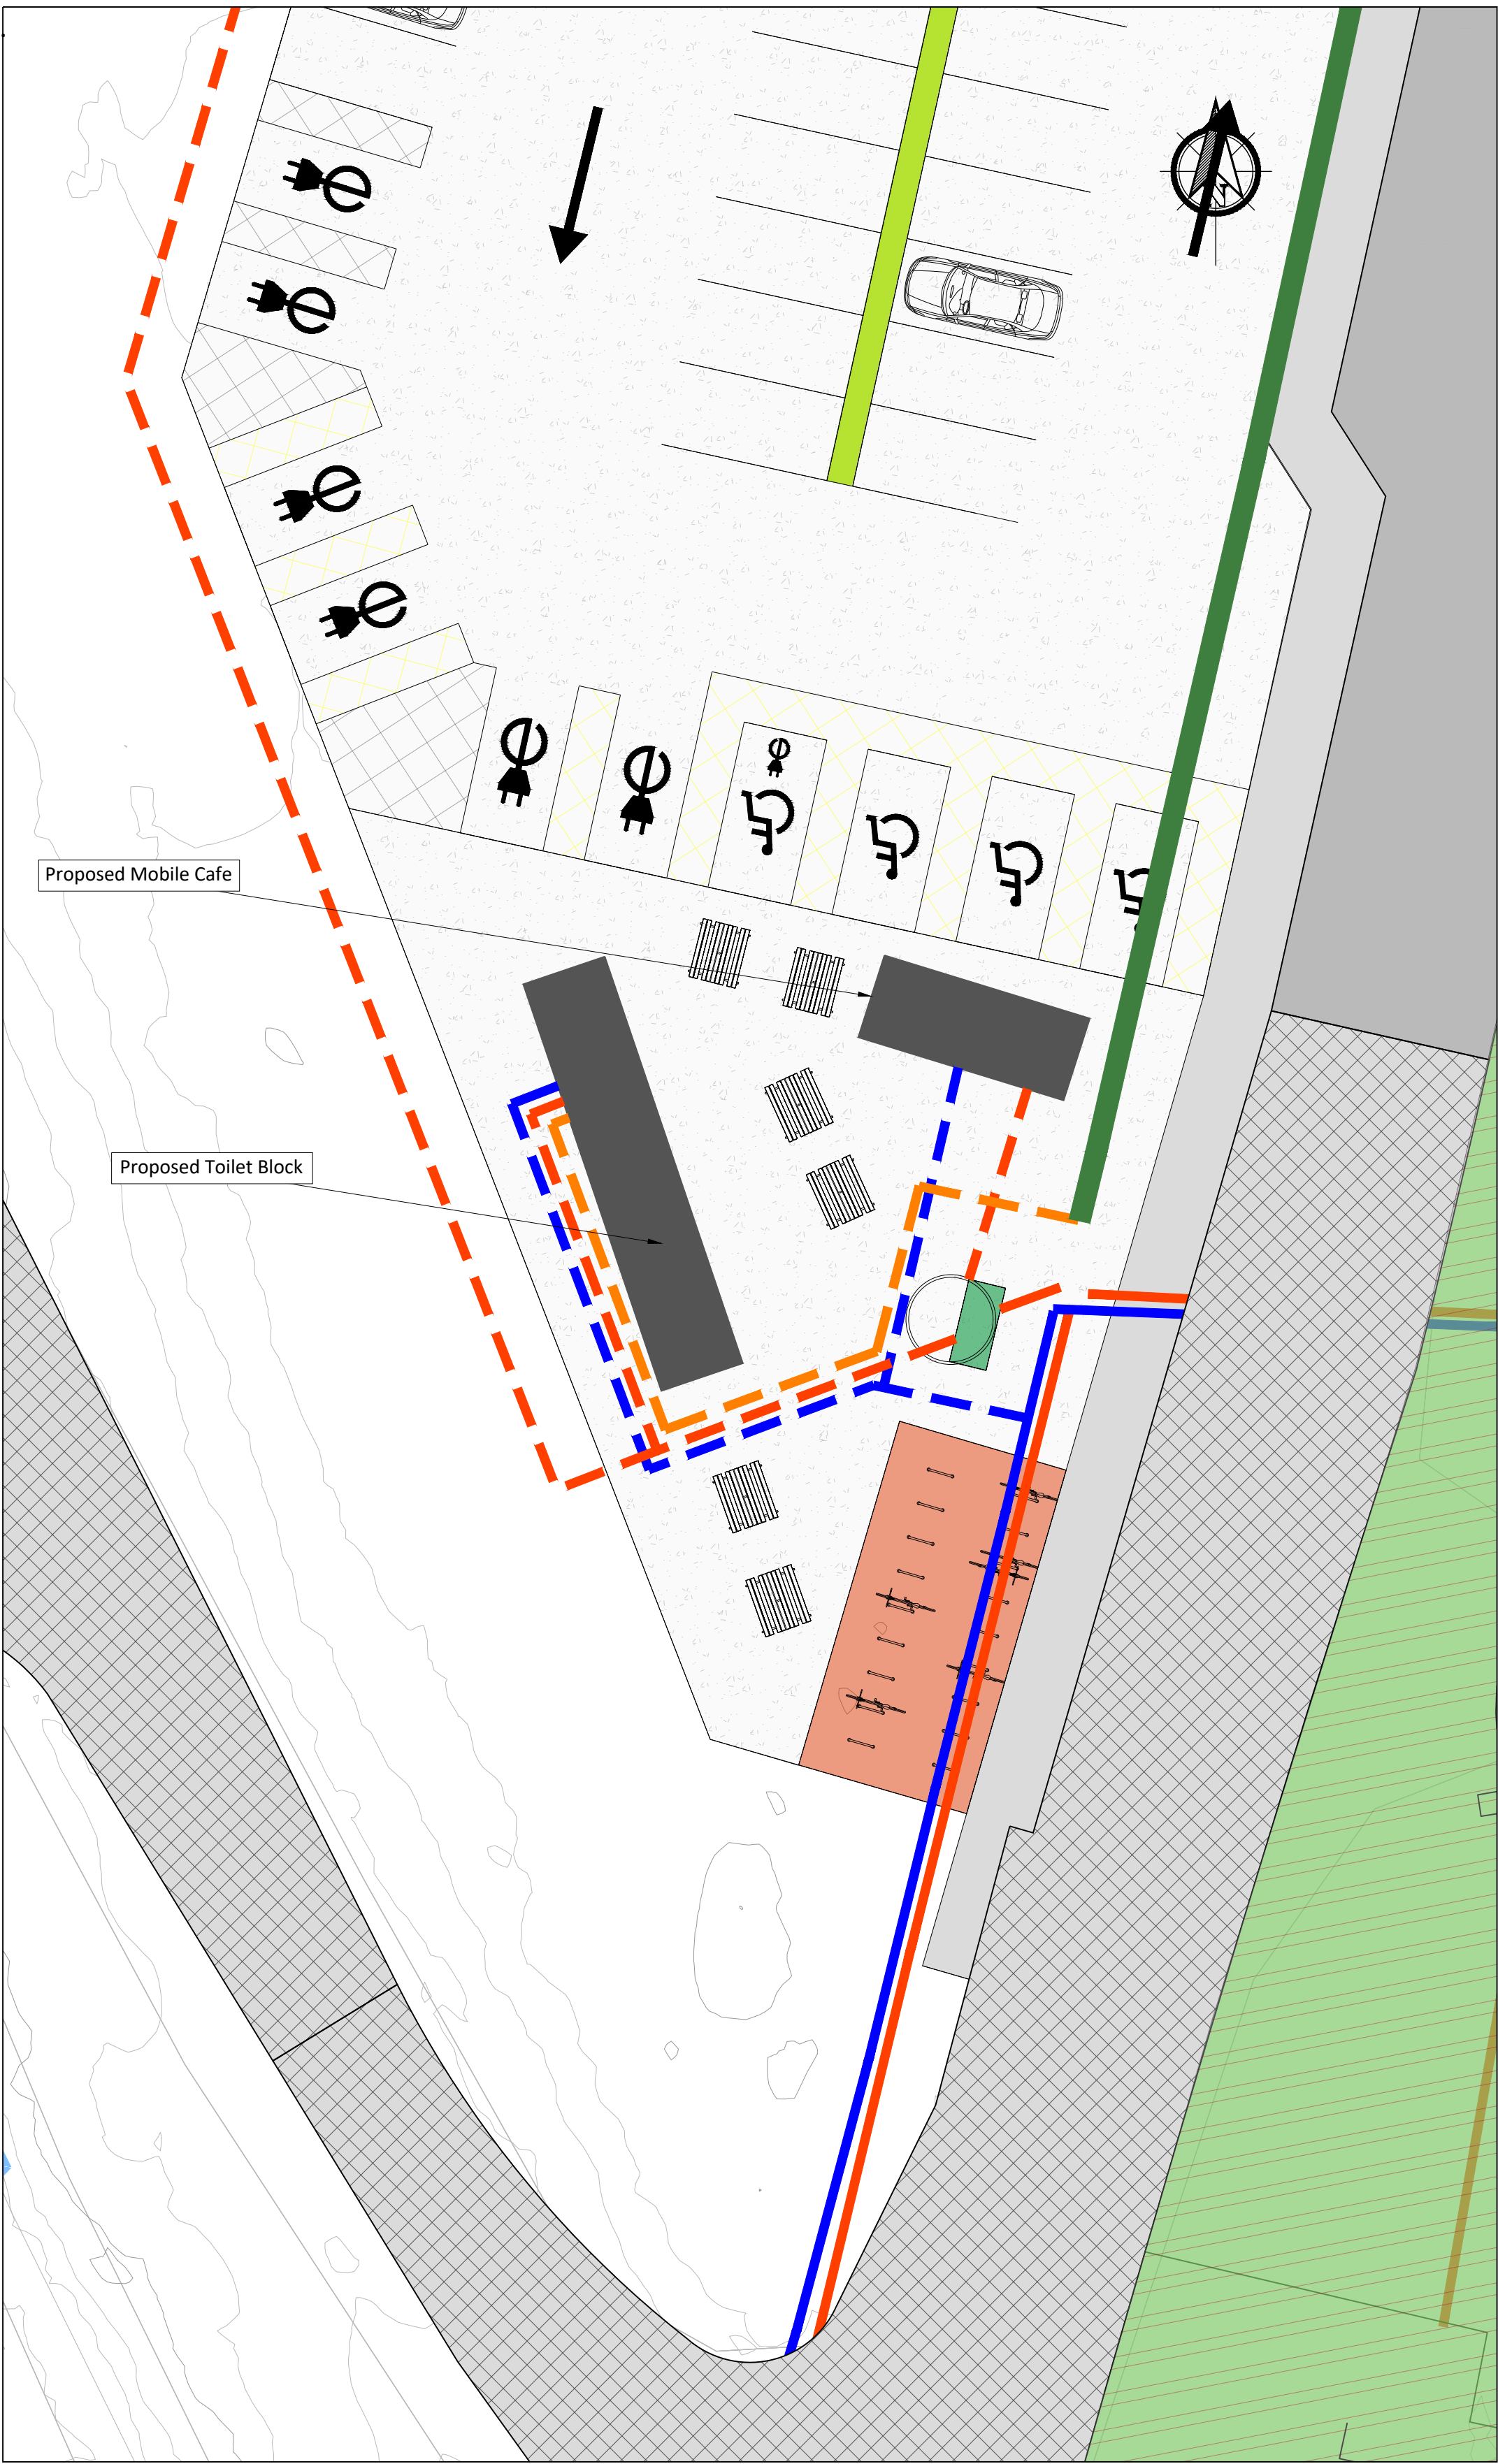

PROPOSED TOILET BLOCK LOCATION PLAN


Scale 1:150

If Applicable : Ordnance Survey Ireland Licence No. CYAL50221678 © Ordnance Survey Ireland and Government of Ireland
OSI 3292, 3355

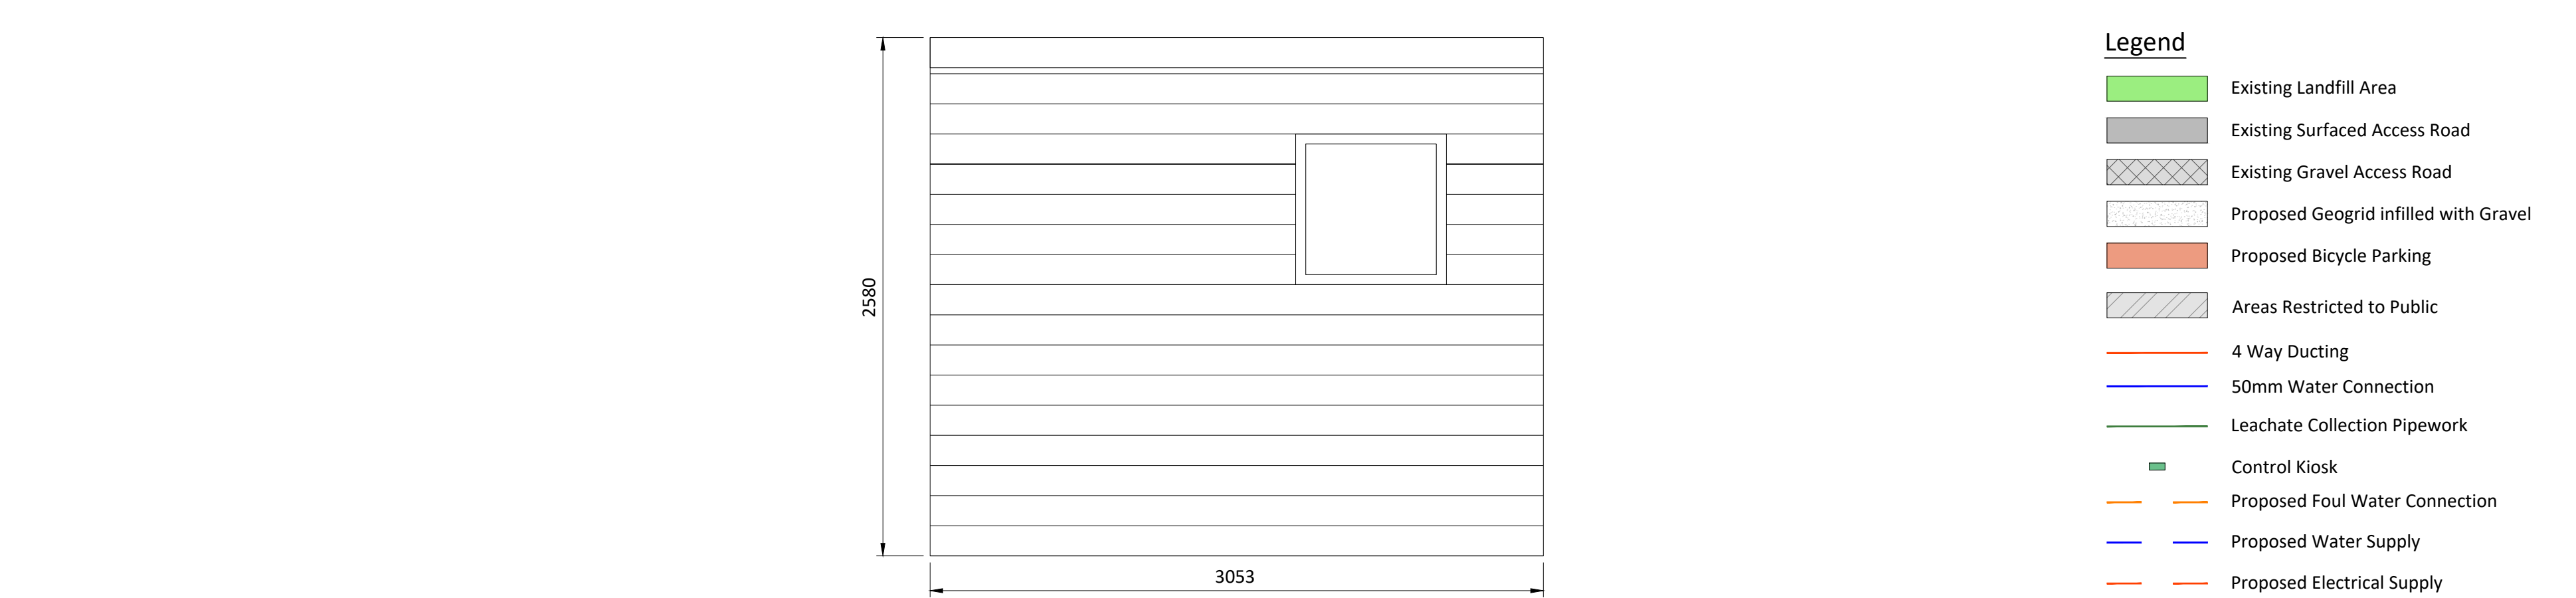


TYPICAL TOILET BLOCK SIDE ELEVATION

Scale 1:25

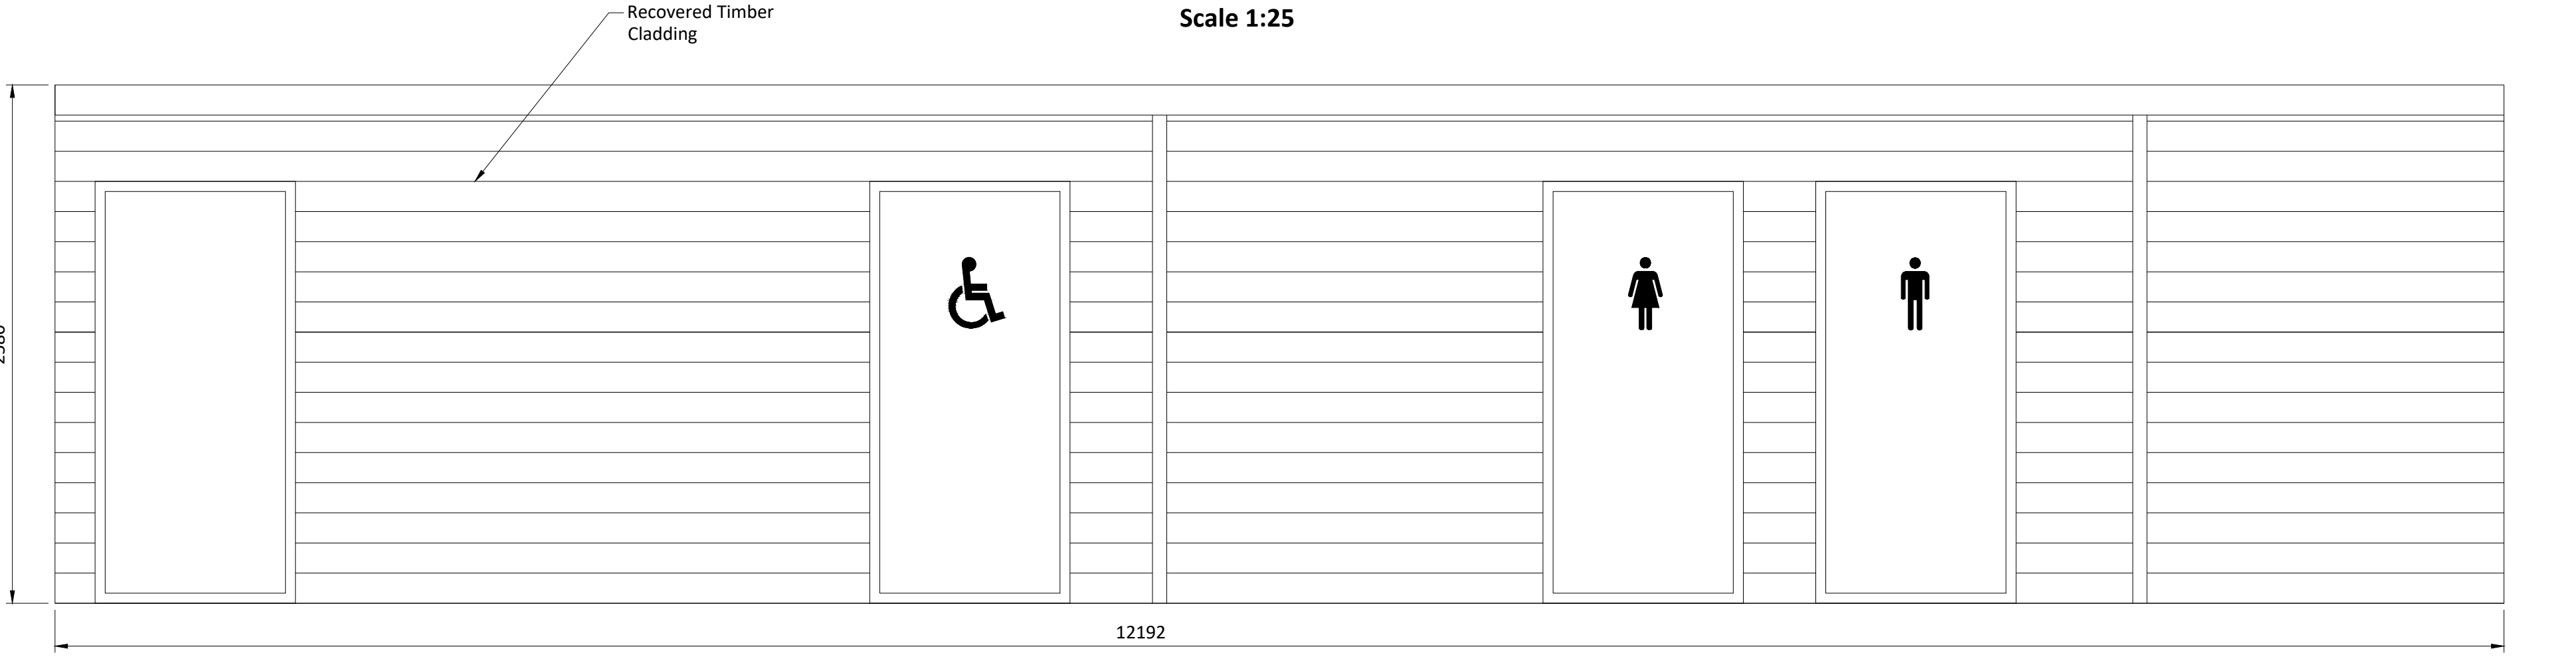


TYPICAL TOILET BLOCK FRONT ELEVATION

Scale 1:25

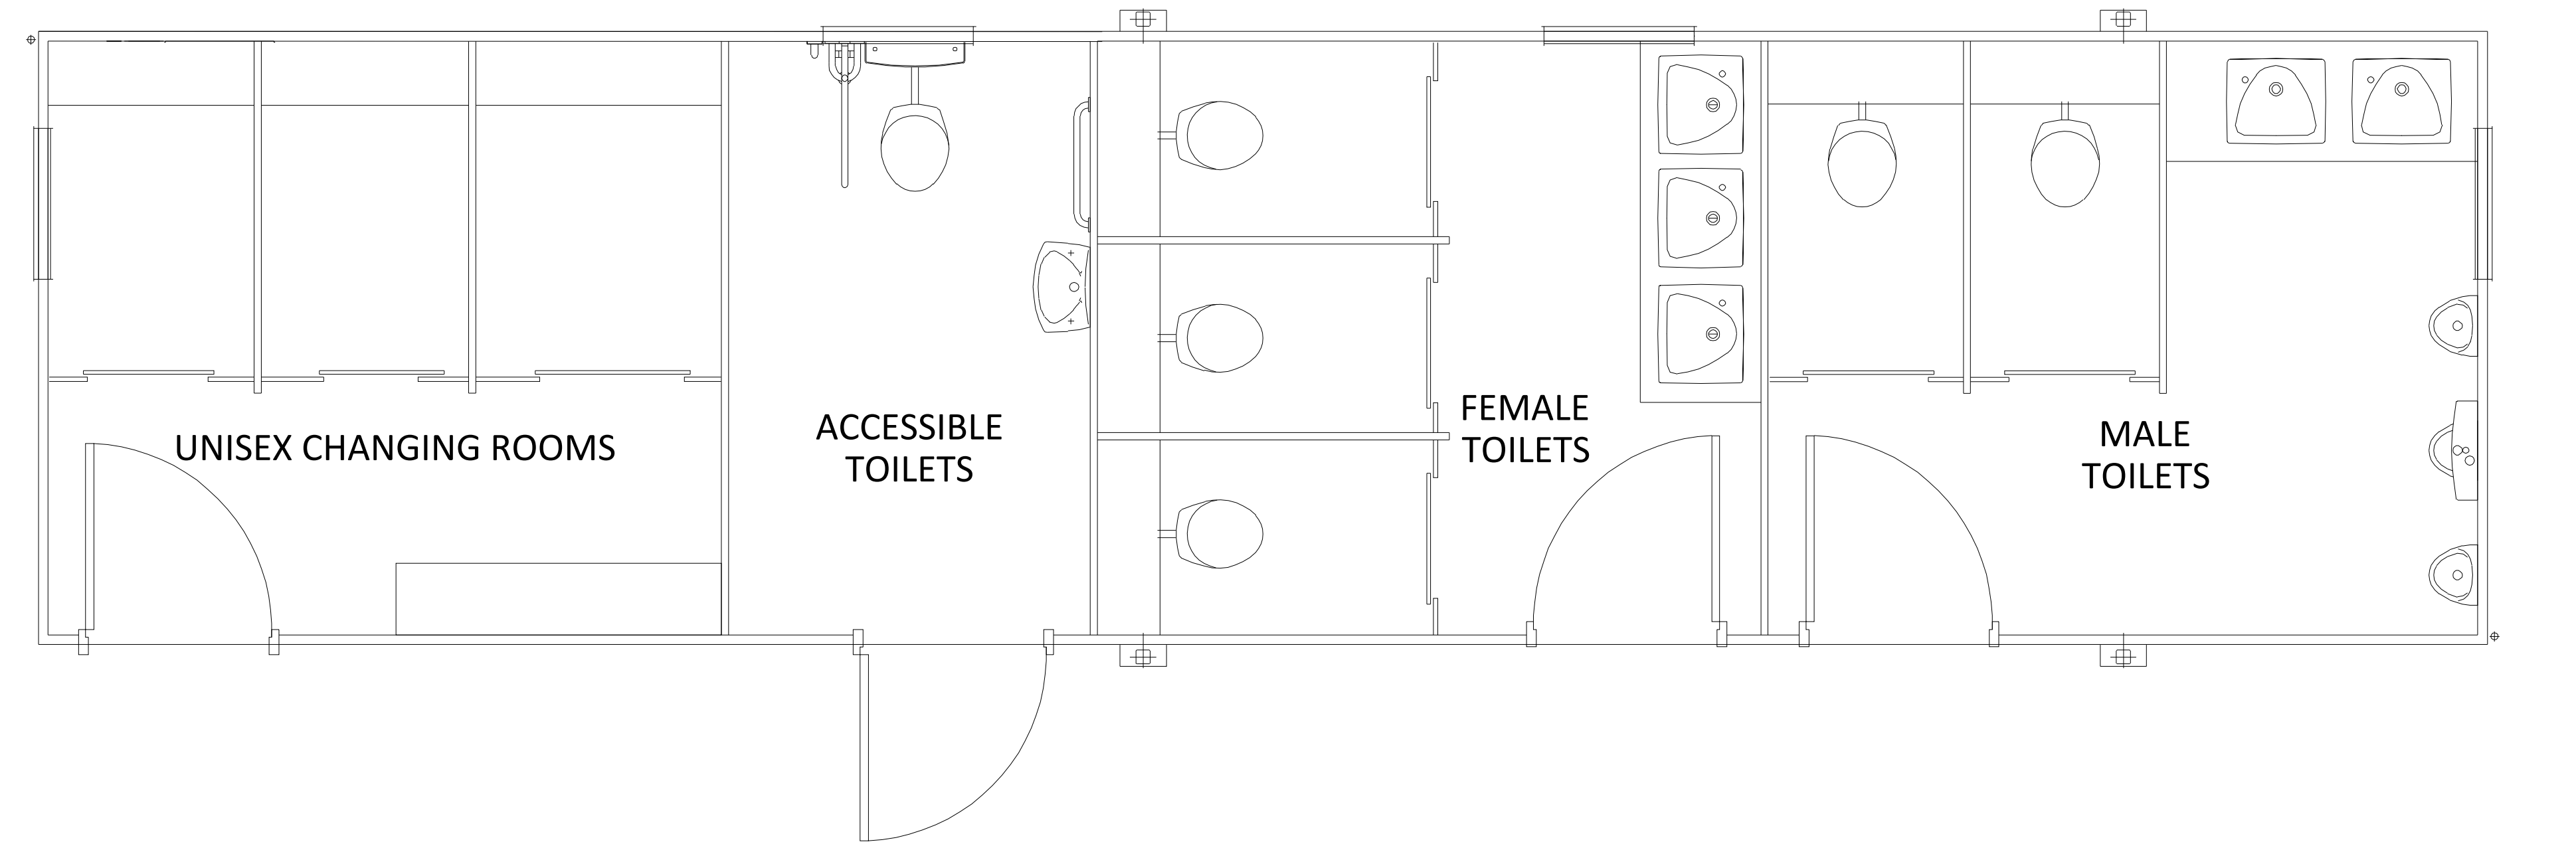

TYPICAL TOILET BLOCK PLAN LAYOUT

Scale 1:25

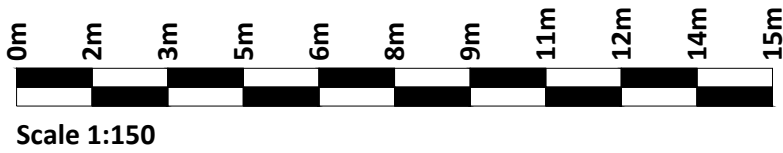

Scale 1:150

- Legend
- Existing Landfill Area
 - Existing Surfaced Access Road
 - Existing Gravel Access Road
 - Proposed Geogrid infilled with Gravel
 - Proposed Bicycle Parking
 - Areas Restricted to Public
 - 4 Way Ducting
 - 50mm Water Connection
 - Leachate Collection Pipework
 - Control Kiosk
 - Proposed Foul Water Connection
 - Proposed Water Supply
 - Proposed Electrical Supply

Rev.	Description	App By	Date
A	ISSUE FOR DISCUSSION	RD	17.01.24
B	ISSUE FOR PLANNING	RD	13.02.24
C	ISSUE FOR PLANNING	RD	01.03.24

PROJECT		EAST GALWAY ECO PARK		CLIENT		 Comhairle Chontae na Gaillimhe Galway County Council			
SHEET	PROPOSED TOILET BLOCK			Date	17.01.24	Project number	P22-032	Scale (@ A1)	1:150
				Drawn by	NS	Drawing Number P22-032-0400-0006			Rev C
				Checked by	GL				