


PREVAILING WINDS

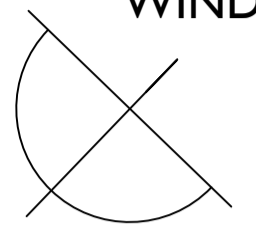


LEGEND OF SYMBOLS

- PROPOSED SITE BOUNDARY OUTLINED THUS
- SITE PARKING
- ROAD MARKINGS
- EXISTING BUILDING
- CONCRETE FINISH
- EXISTING KERBS
- WATERMAIN
- - - EX. FOUL WATER SEWER
- - - EX. STORM WATER SEWER
- - - OVERHEAD LINE
- HYDRANT
- + EXISTING SPOT LEVEL

SITE AREA

	Hectares	Acres
TOTAL	0.25	0.62

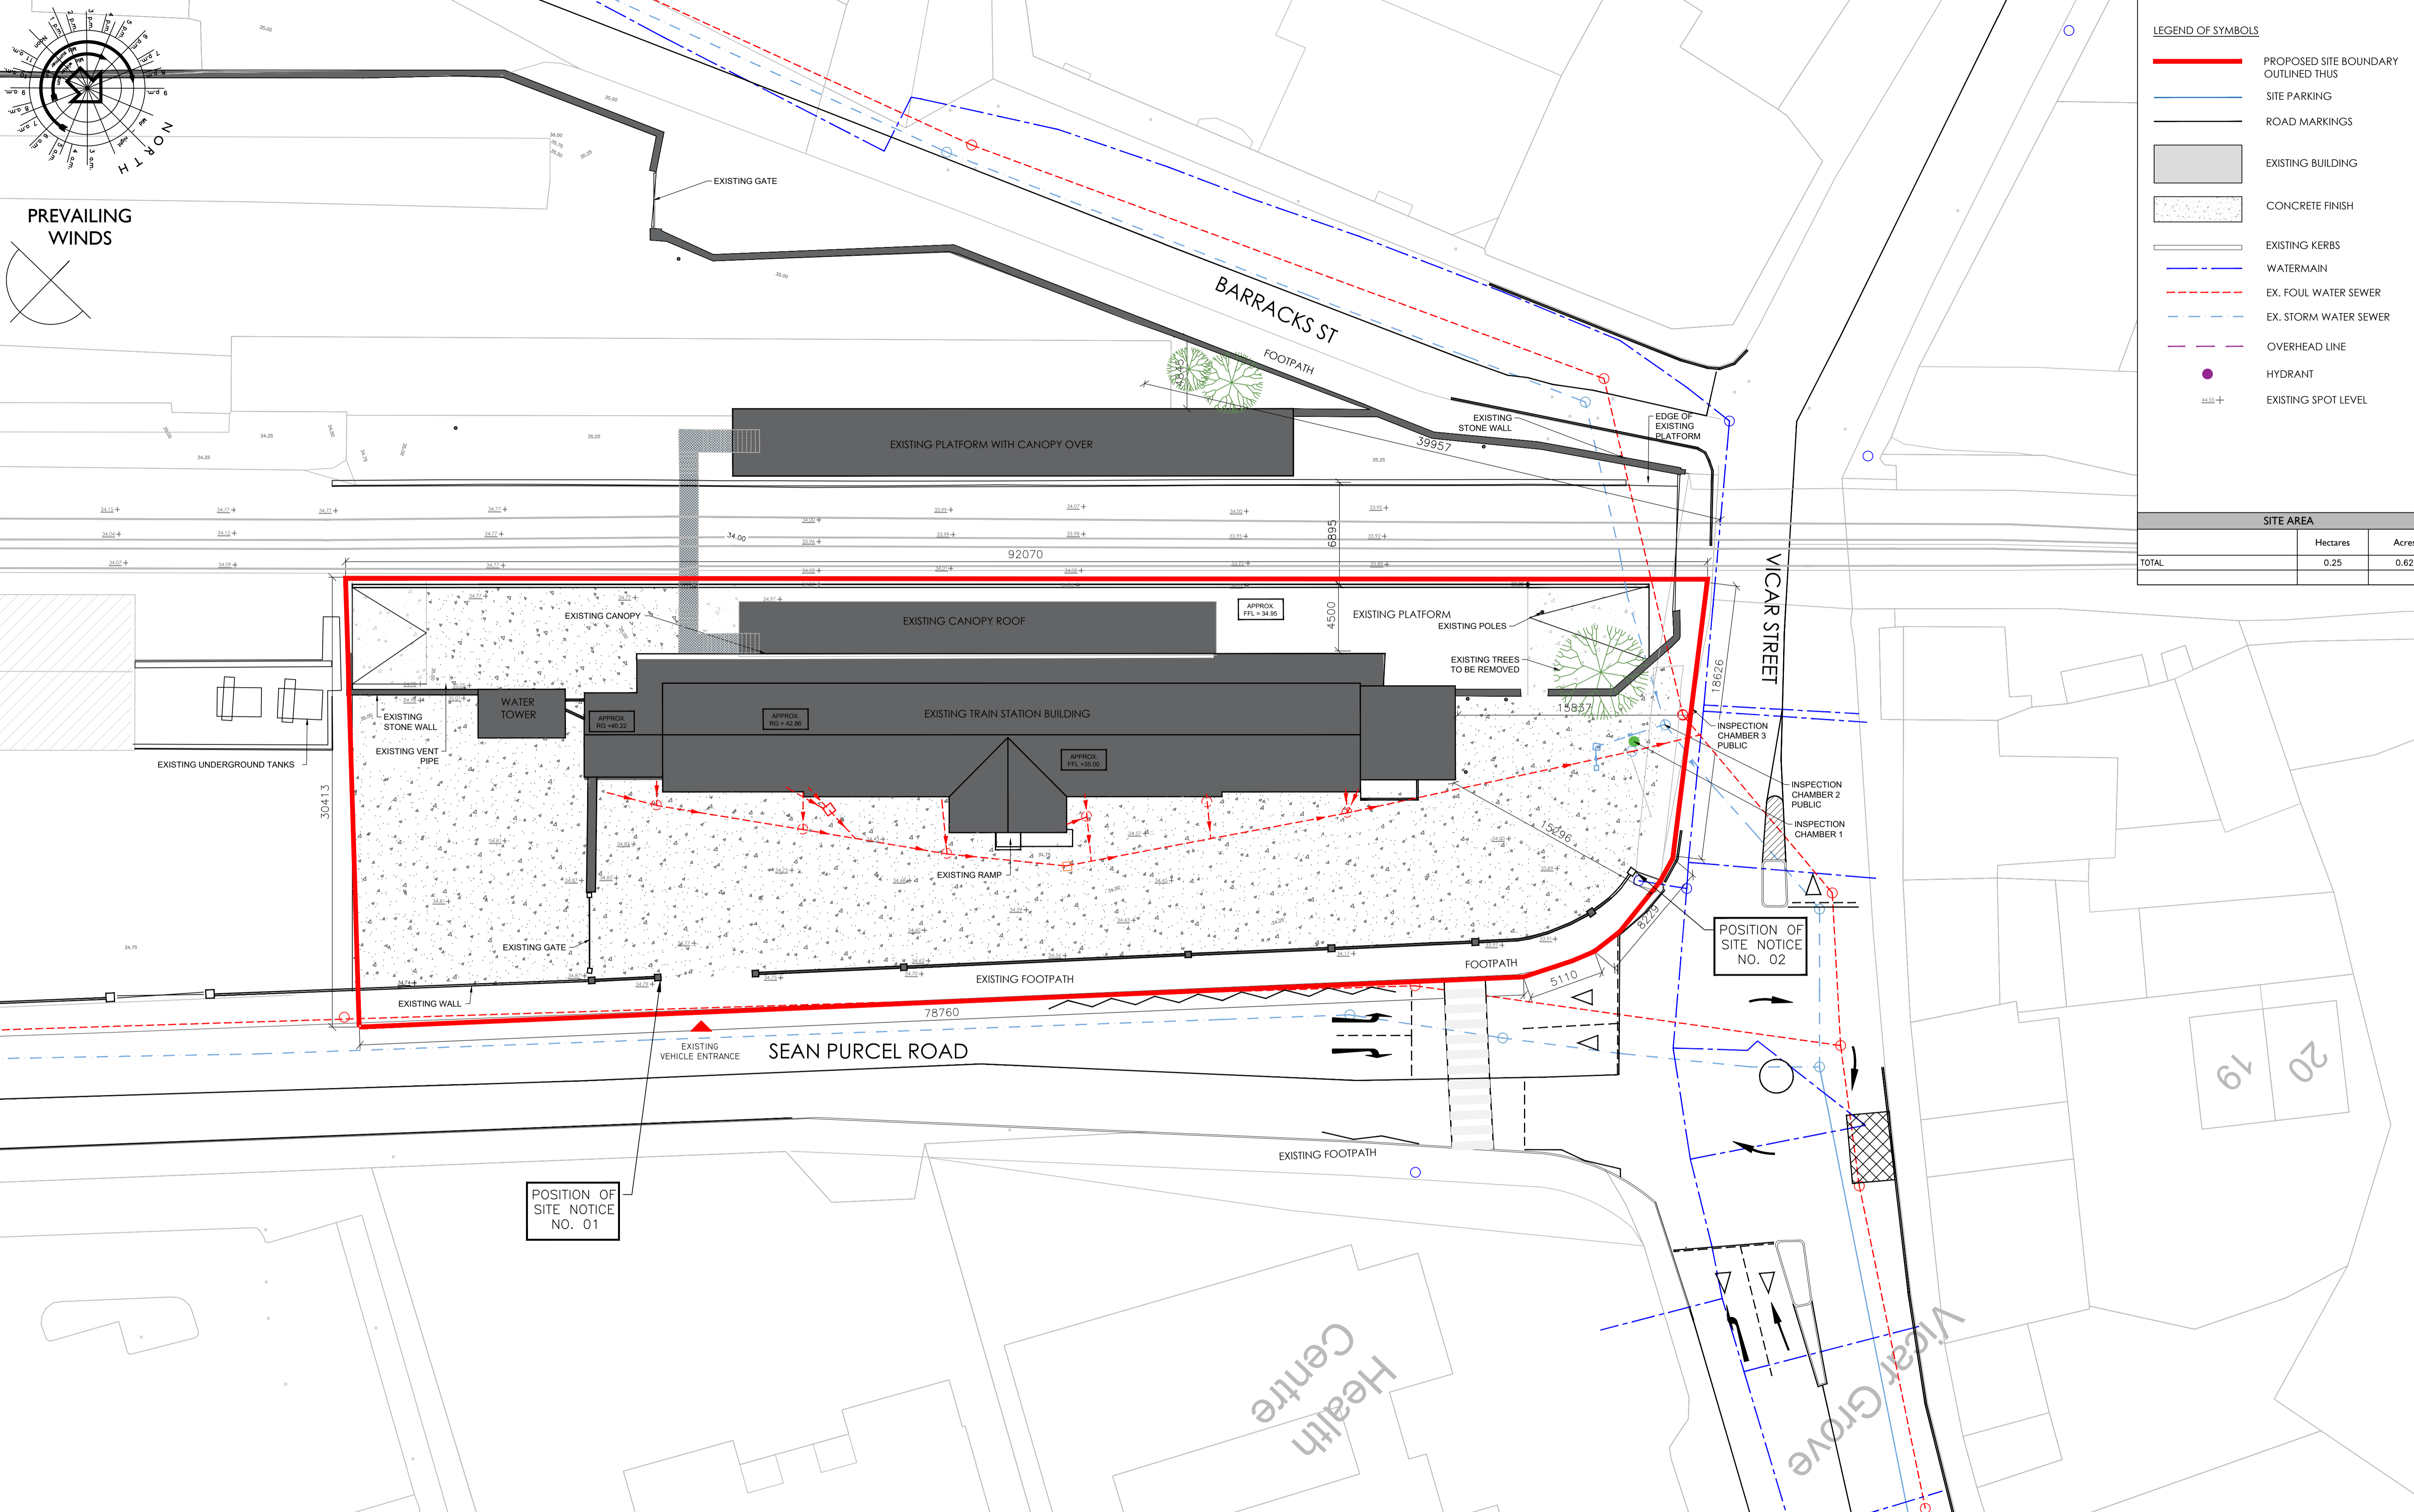

POSITION OF SITE NOTICE NO. 01

POSITION OF SITE NOTICE NO. 02

REV.	DESCRIPTION.	DATE.	BY.

Notes:
Do not scale from drawings.
All discrepancies to be reported immediately.
All dimensions to be verified by contractor on site prior to any works.

PROJECT: Proposed Dev. at Tuam Station Building
DRAWING TITLE: Existing Site Layout

Source: Regeneration Office, Department of Enterprise Rural & Community Development, Galway County Council

Comhairle Chontae na Gaillimhe
Galway County Council

Address: Regeneration Office, Dept of Enterprise Rural & Community Development, Galway County Council, Áras an Chontae, Prospect Hill, Galway.
TEL NO: +353(0)91 509000

DWG NO: TUAMSB-DTM-DR-AR-GCC-1001
REF: tuam station site plan_25.03.2025

REV	SCALE
	1:200

JOB NO	DATE
TUAM SB	28.03.2025

SIZE	STATUS
A1	Part 8

DRW BY	CKD BY
J.P.O'C.	