



1 SITE EAST ELEVATION
 1:200 @A1 / 1:400 @A3
 PA-006

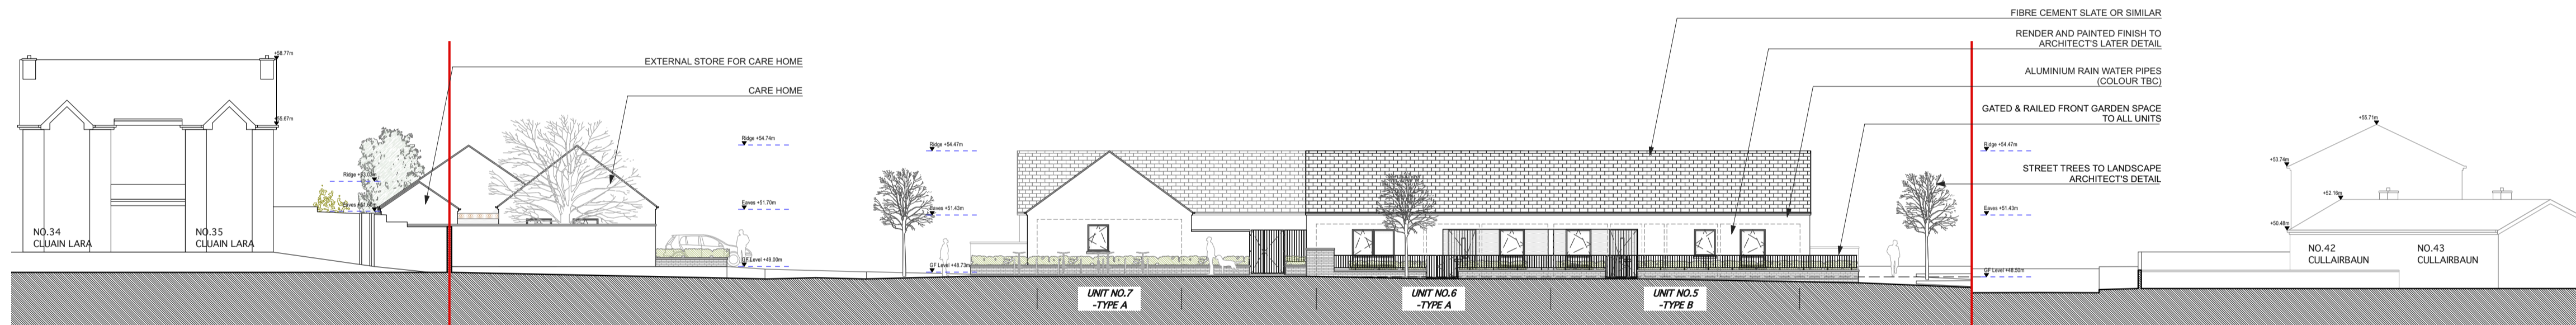

2 SITE SOUTH ELEVATION
 1:200 @A1 / 1:400 @A3
 PA-006

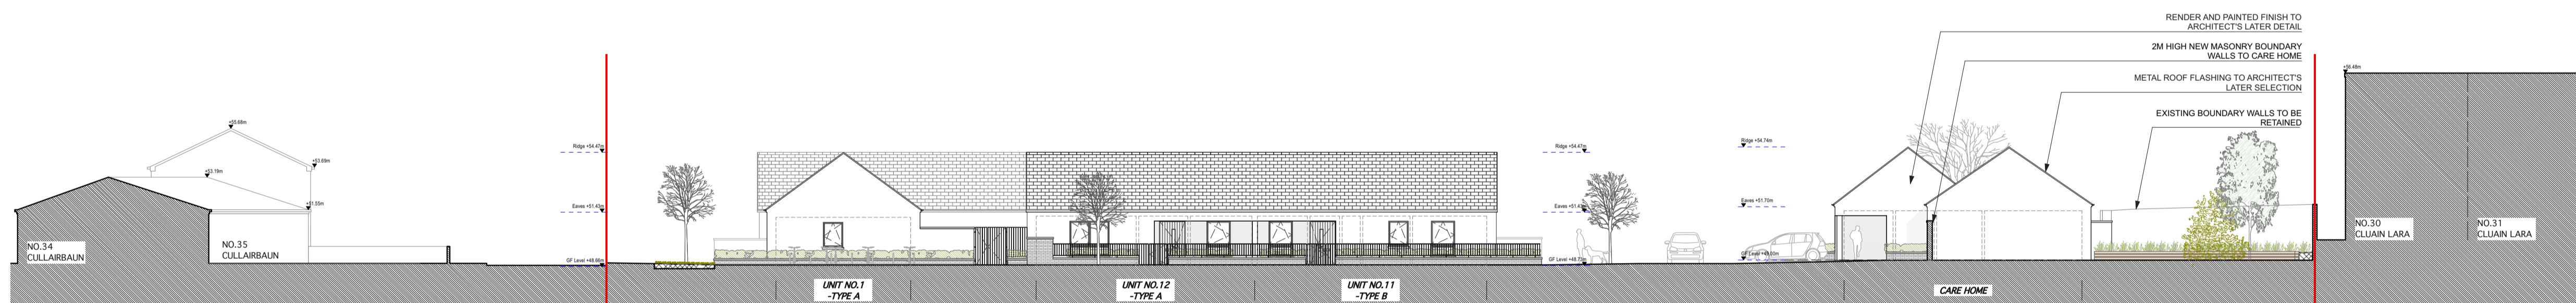

3 SITE NORTH ELEVATION
 1:200 @A1 / 1:400 @A3
 PA-006

REVISIONS	STATUS	DRAWN	CHECKED
A	02/12/24 FI PRE-PLANNING CLIENT APPROVAL	KMcS	PK
B	18/02/25 FA PART 8 APPROVAL	KMcS	PK

PROJECT: HOUSING AT CULLAIRBAUN, ATHENRY	
DRAWING: SITE CONTEXT ELEVATIONS	
JOB NO: 2428	CLIENT: GALWAY COUNTY COUNCIL
DATE: FEB '25	SCALE: 1:200 @A1 / 1:400 @A3
PAUL KEOGH ARCHITECTS, CATHEDRAL COURT, NEW ST., DUBLIN 8.	
TEL NO: 01 6791551 FAX NO: 01 6793476 E-MAIL: info@pka.ie	
DRAWING NO.: 2428 / PA / 006 / B	
NOTIFY ARCHITECT OF ANY DISCREPANCIES - CHECK DIMENSIONS ON SITE - DO NOT SCALE. USE FIGURED DIMENSIONS ONLY - COPYRIGHT RESERVED - PAUL KEOGH ARCHITECTS ©	



STATUS : PR - PRELIMINARY ISSUE; FI - FOR INFORMATION; FA - FOR APPROVAL; FP - FOR PRICING; FC - FOR CONSTRUCTION