


THE INFORMATION ON THIS DRAWING IS TO THE ORDNANCE SURVEY IRELAND ITM COORDINATE SYSTEM

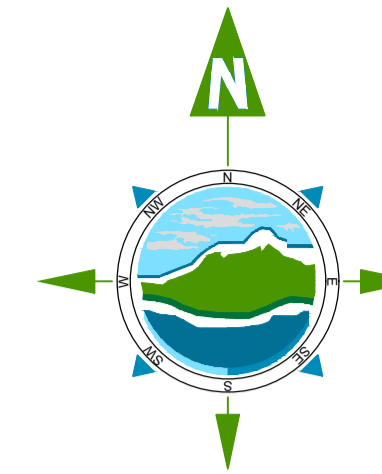

LEGEND :

- Pr S04
CL+38.05
IL+36.05 ■ PROPOSED TWINWALL HIGH DENSITY POLYETHYLENE PIPE STORM SEWER
- PROPOSED GULLY WITH Ø100mm PVC CONNECTION PIPE
- PROPOSED STORM AIS
- Ex F01
CL+93.06
IL+91.39 ● EXISTING STORM SEWER

NOTES:

1. FIGURED DIMENSIONS ONLY TO BE TAKEN FROM THIS DRAWING.
2. ALL DRAWINGS TO BE CHECKED BY THE CONTRACTOR ON SITE.
3. ENGINEER/EMPLOYERS REPRESENTATIVE, AS APPROPRIATE, TO BE INFORMED BY THE CONTRACTOR OF ANY DISCREPANCIES BEFORE ANY WORK COMMENCES.
4. THE CONTRACTOR SHALL UNDERTAKE A THOROUGH CHECK FOR THE ACTUAL LOCATION OF ALL SERVICES/UTILITIES, ABOVE AND BELOW GROUND, BEFORE ANY WORK COMMENCES.
5. ALL LEVELS SHOWN RELATE TO ORDNANCE SURVEY DATUM AT MALIN HEAD.

PO	Date	Description	By	Chkd.
PO	22.06.2022	ISSUE FOR PLANNING	JM	SB
Rev				

Client: Comhairle Chontae na Gaillimhe Galway County Council


Project: Loughrea Fire Station

Title: Proposed Drainage Layout

Scale @ A1: 1:200
 Prepared by: JM Checked: SB Date: Apr 2022
 Project Director: B. Carroll
 Drawing Status: Planning

TOBIN
 CONSULTING ENGINEERS
 Galway Office
 Fairgreen House, Fairgreen Road,
 Galway,
 H91 AXK8,
 Ireland.
 Tel: +353 (0)91 565 211
 www.tobin.ie

Drawing No: 11315-2000 PO

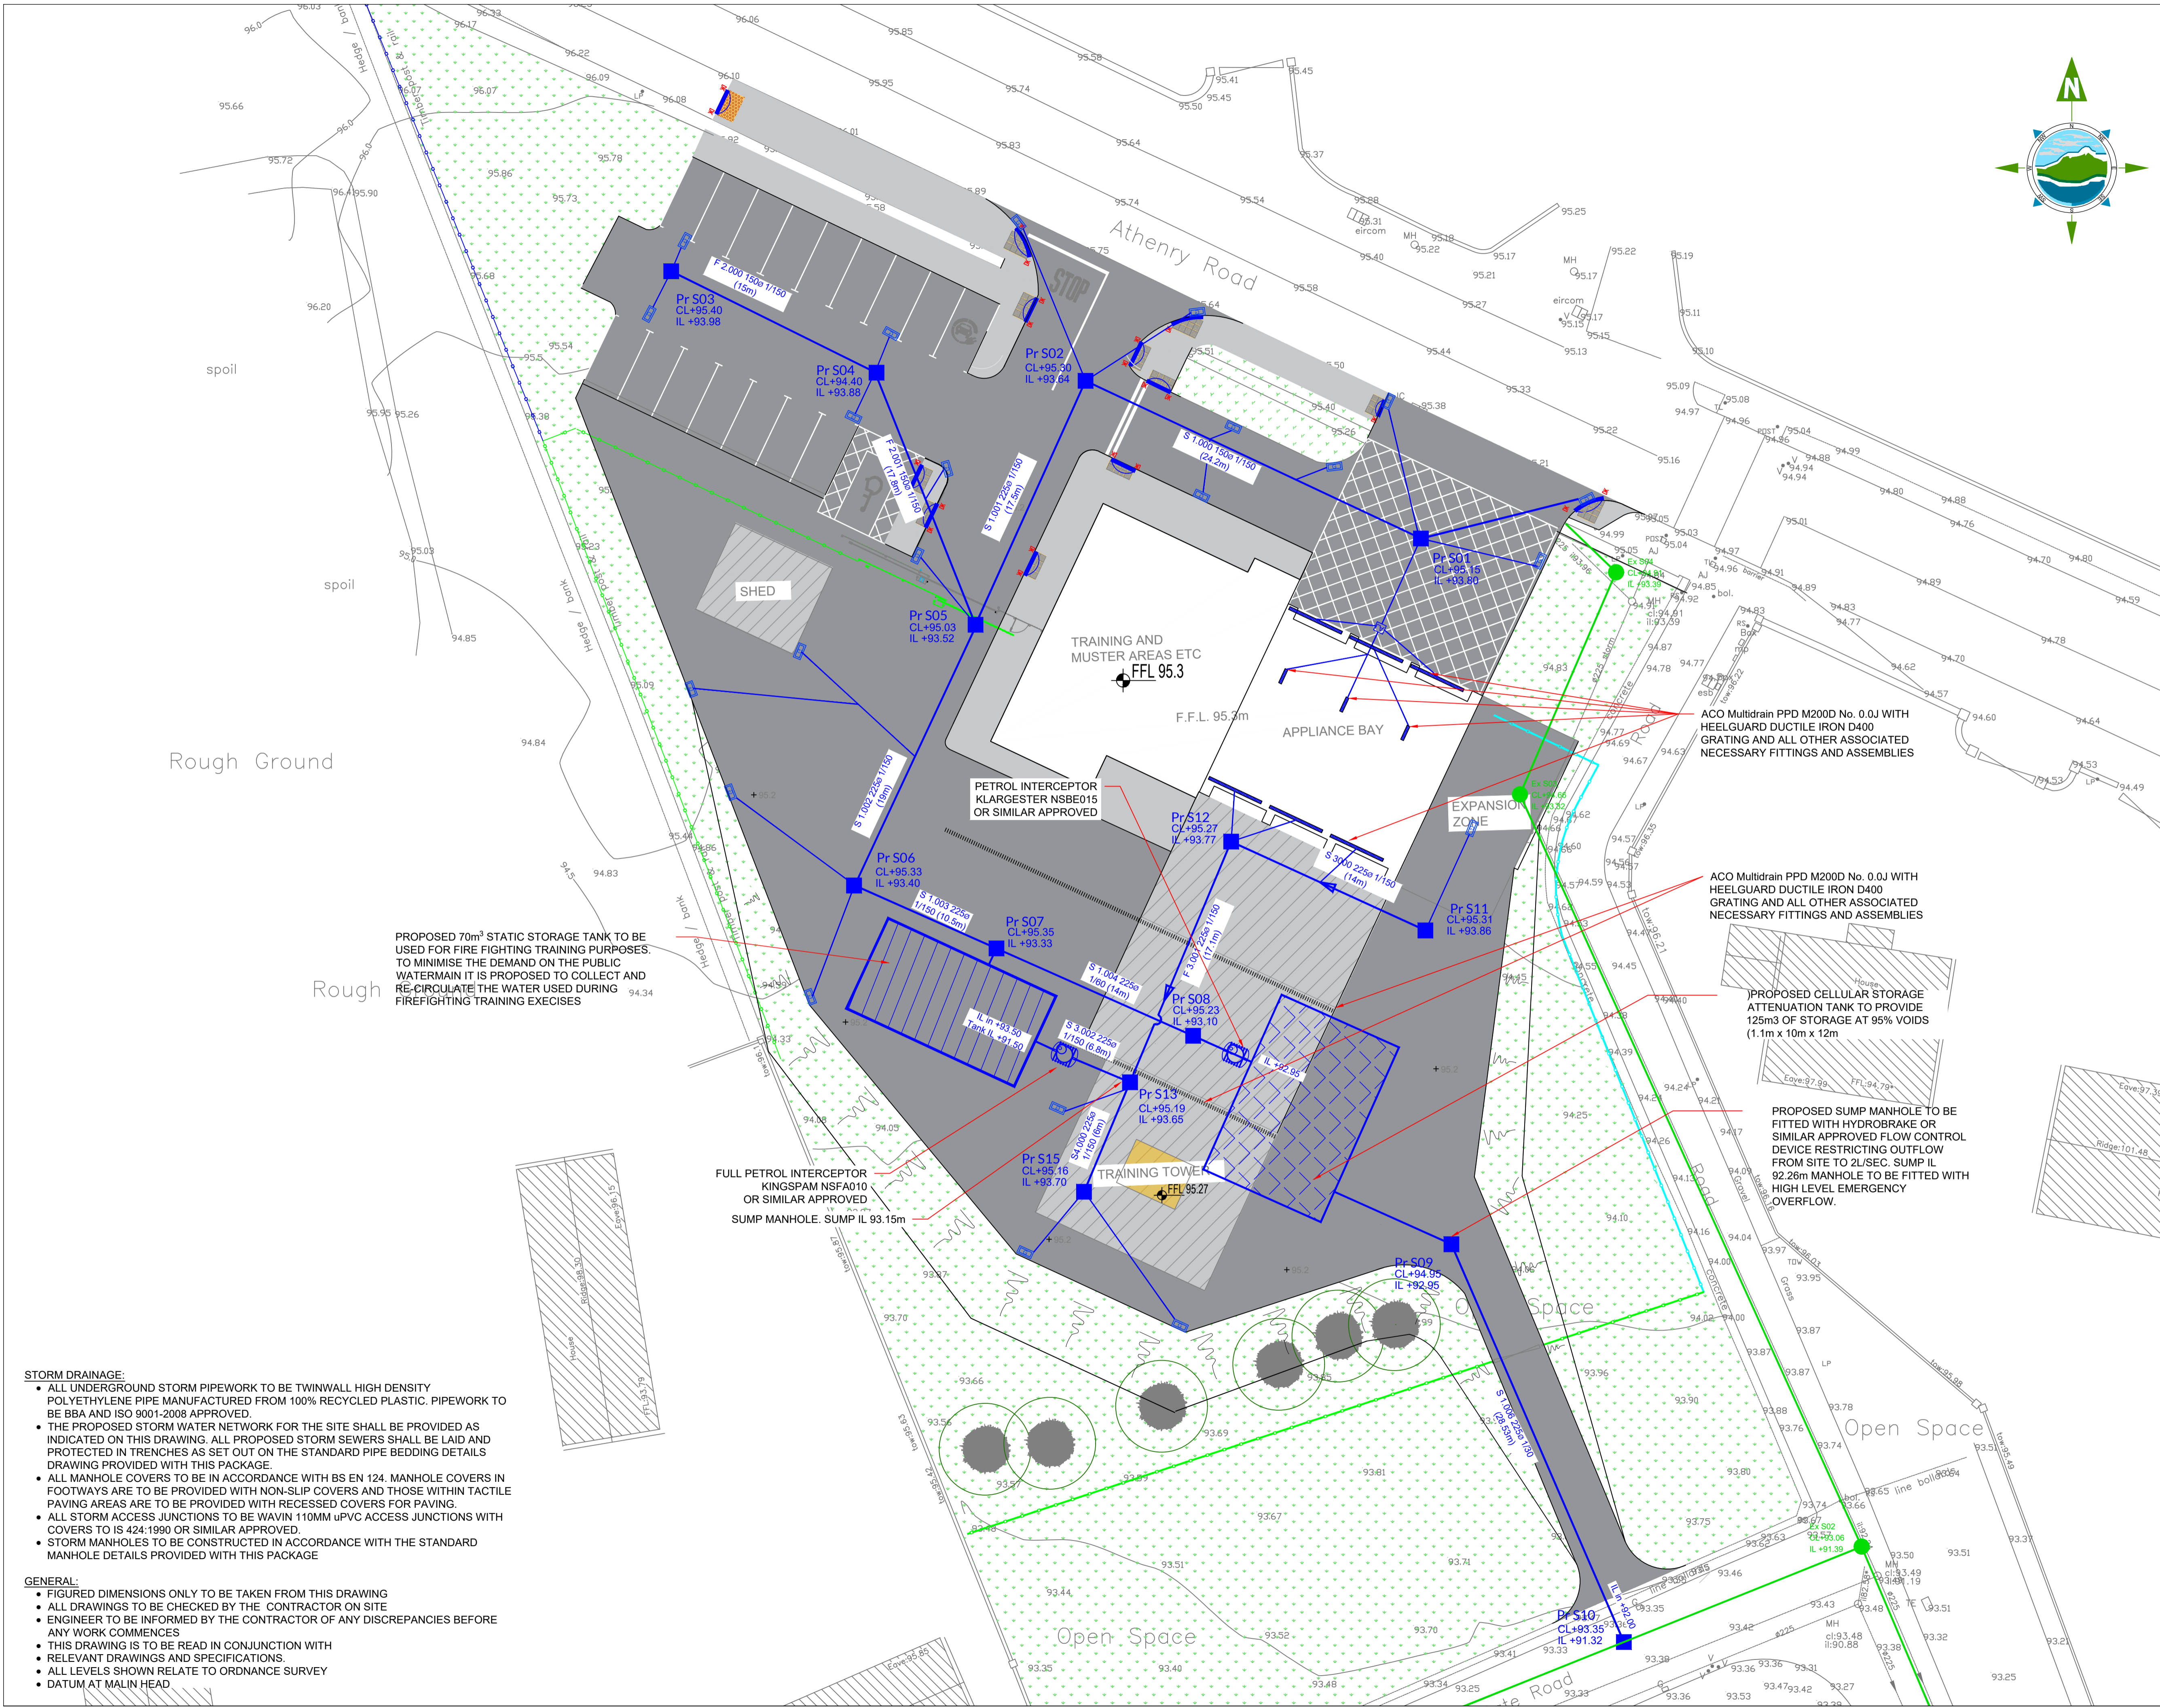

STORM DRAINAGE:

- ALL UNDERGROUND STORM PIPEWORK TO BE TWINWALL HIGH DENSITY POLYETHYLENE PIPE MANUFACTURED FROM 100% RECYCLED PLASTIC. PIPEWORK TO BE BBA AND ISO 9001-2008 APPROVED.
- THE PROPOSED STORM WATER NETWORK FOR THE SITE SHALL BE PROVIDED AS INDICATED ON THIS DRAWING. ALL PROPOSED STORM SEWERS SHALL BE LAID AND PROTECTED IN TRENCHES AS SET OUT ON THE STANDARD PIPE BEDDING DETAILS DRAWING PROVIDED WITH THIS PACKAGE.
- ALL MANHOLE COVERS TO BE IN ACCORDANCE WITH BS EN 124. MANHOLE COVERS IN FOOTWAYS ARE TO BE PROVIDED WITH NON-SLIP COVERS AND THOSE WITHIN TACTILE PAVING AREAS ARE TO BE PROVIDED WITH RECESSED COVERS FOR PAVING.
- ALL STORM ACCESS JUNCTIONS TO BE WAVIN 110MM uPVC ACCESS JUNCTIONS WITH COVERS TO IS 424:1990 OR SIMILAR APPROVED.
- STORM MANHOLES TO BE CONSTRUCTED IN ACCORDANCE WITH THE STANDARD MANHOLE DETAILS PROVIDED WITH THIS PACKAGE

GENERAL:

- FIGURED DIMENSIONS ONLY TO BE TAKEN FROM THIS DRAWING
- ALL DRAWINGS TO BE CHECKED BY THE CONTRACTOR ON SITE
- ENGINEER TO BE INFORMED BY THE CONTRACTOR OF ANY DISCREPANCIES BEFORE ANY WORK COMMENCES
- THIS DRAWING IS TO BE READ IN CONJUNCTION WITH
- RELEVANT DRAWINGS AND SPECIFICATIONS.
- ALL LEVELS SHOWN RELATE TO ORDNANCE SURVEY
- DATUM AT MALIN HEAD