






3 PA006 UNIT TYPE A-1 - FRONT ELEVATION

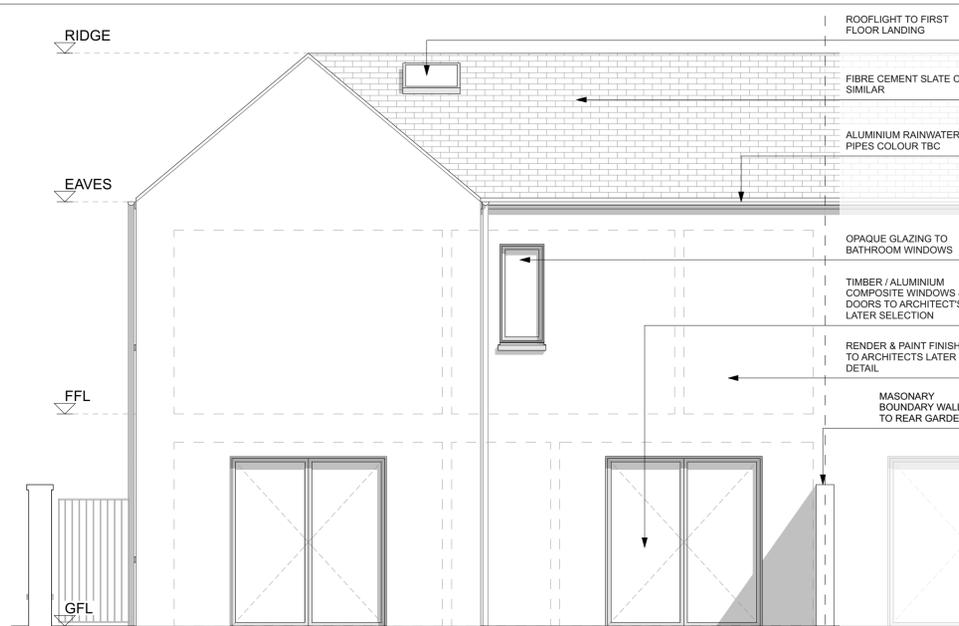


4 PA006 UNIT TYPE A-1 - REAR ELEVATION

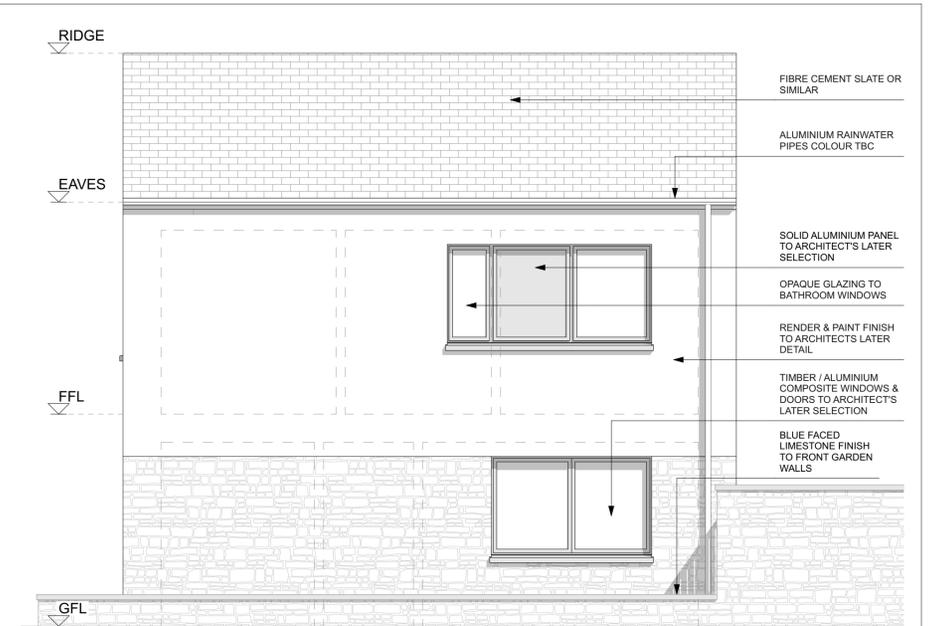


5 PA006 UNIT TYPE A-1 - SIDE ELEVATION

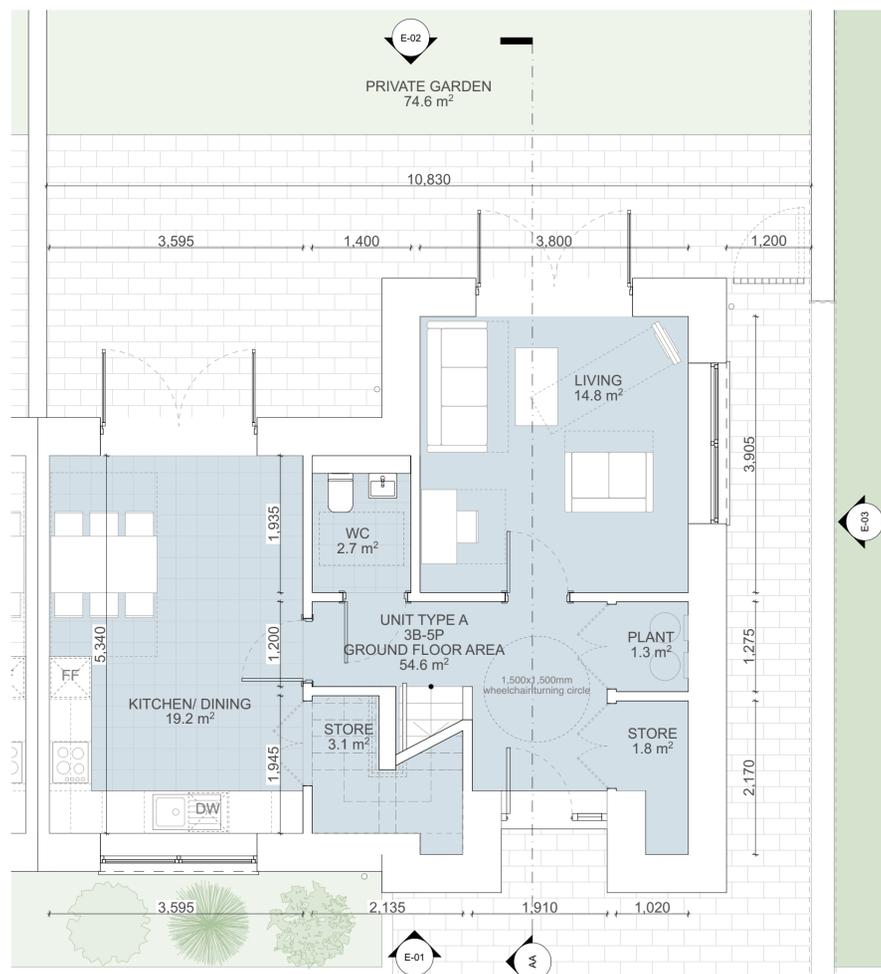

1 PA006 UNIT TYPE A-1 - GROUND FLOOR PLAN

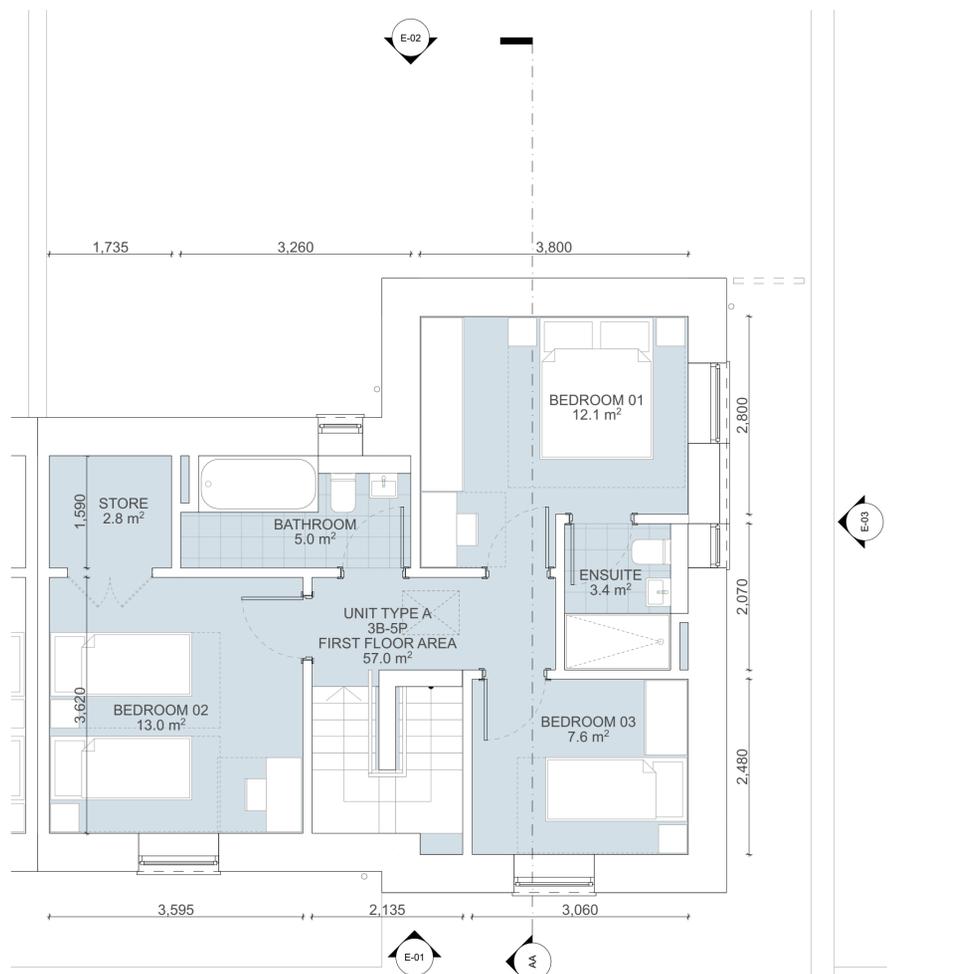

2 PA006 UNIT TYPE A-1 - FIRST FLOOR PLAN

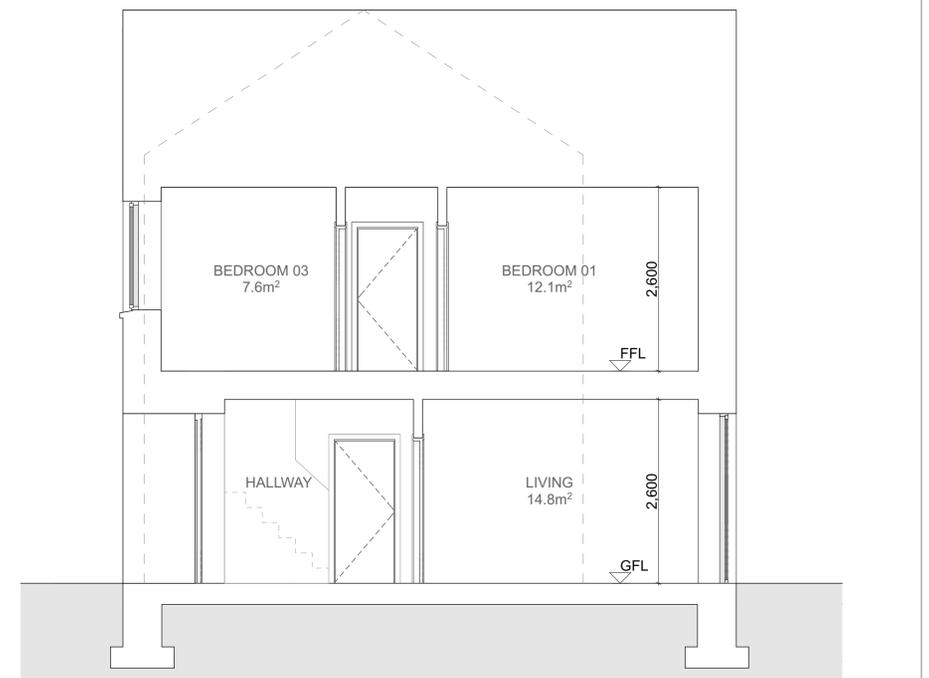

6 PA006 UNIT TYPE A-1 - SECTION AA

UNIT TYPE	A-1 [3B / 5P]			
	PROPOSED UNIT		EQUIV. DEPT. GUIDELINES	
	WIDTH	AREA	WIDTH	AREA
BEDROOM 01	2.80m	12.1m <sup>2</sup>	2.80m	11.4m <sup>2</sup>
BEDROOM 02	3.59m	13.0m <sup>2</sup>	2.80m	13.0m <sup>2</sup>
BEDROOM 03	2.48m	7.6m <sup>2</sup>	2.10m	7.1m <sup>2</sup>
TOTAL STORAGE		7.1m <sup>2</sup>		5.0m <sup>2</sup>
TOTAL LIVING/ KITCHEN/DINING		34.0m <sup>2</sup>		34.0m <sup>2</sup>
GROSS INTERNAL AREA		111.6m <sup>2</sup>		92.0m <sup>2</sup>



REVISIONS	STATUS	DRAWN	CHECKED		
A	09/12/2025	FI	ISSUED FOR INFORMATION	AC	PK
B	09/01/2026	FI	ISSUED FOR INFORMATION	AC	PK
C	19/01/2026	FA	ISSUED FOR APPROVAL	AC	PK

PROJECT: AFFORDABLE HOUSING AT RAHEEN, ATHENRY  
 DRAWING: PROPOSED UNIT TYPE A-1  
 JOB NO: 2526 CLIENT: Galway County Council  
 DATE: DEC '25 SCALE: 1:50 @ A1 / 1:100 @ A3  
 PAUL KEOGH ARCHITECTS, CATHEDRAL COURT, NEW ST. DUBLIN 8  
 TEL NO: 01 6791551 FAX NO: 01 6793476 E-MAIL: info@pka.ie

DRAWING NO.: 2527 / PA-006 / C



STATUS: PR - PRELIMINARY ISSUE; FI - FOR INFORMATION; FA - FOR APPROVAL; FP - FOR PRICING; FC - FOR CONSTRUCTION

NOTIFY ARCHITECT OF ANY DISCREPANCIES - CHECK DIMENSIONS ON SITE - DO NOT SCALE. USE FIGURED DIMENSIONS ONLY - COPYRIGHT RESERVED - PAUL KEOGH ARCHITECTS ©