






3 PA007 UNIT TYPE A-2 - FRONT ELEVATION

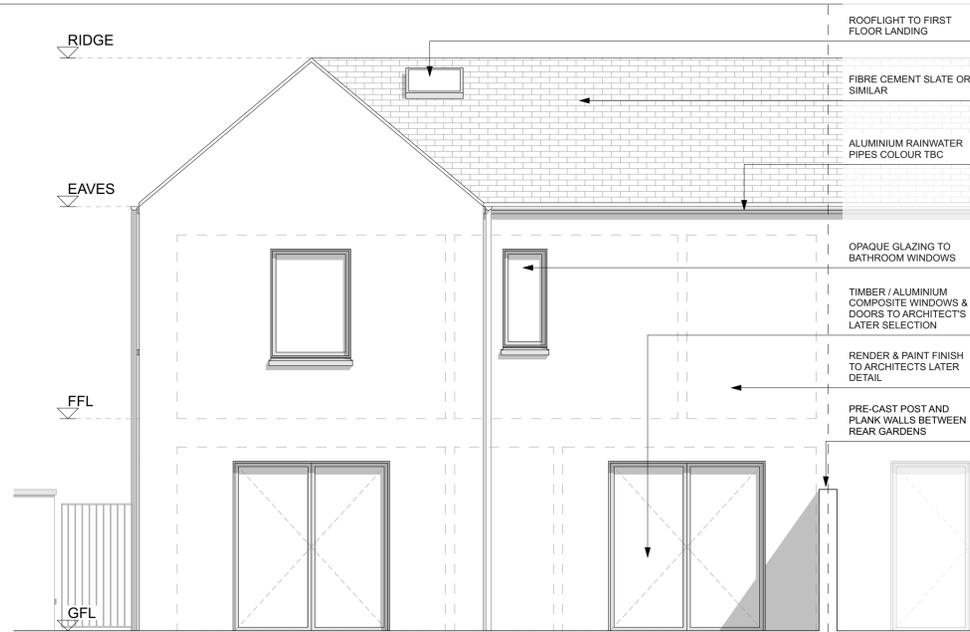


4 PA007 UNIT TYPE A-2 - REAR ELEVATION

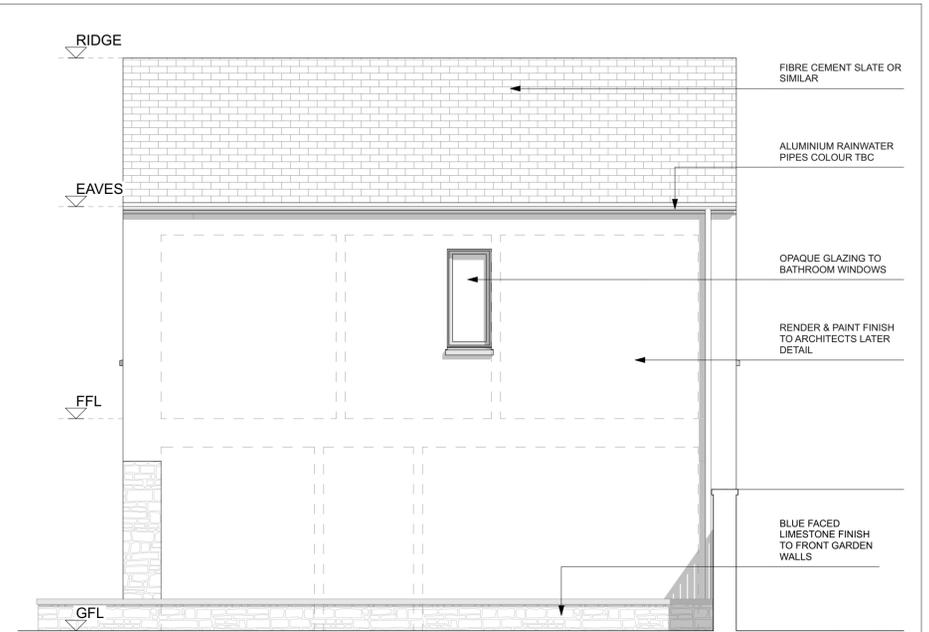


5 PA007 UNIT TYPE A-2 - SIDE ELEVATION

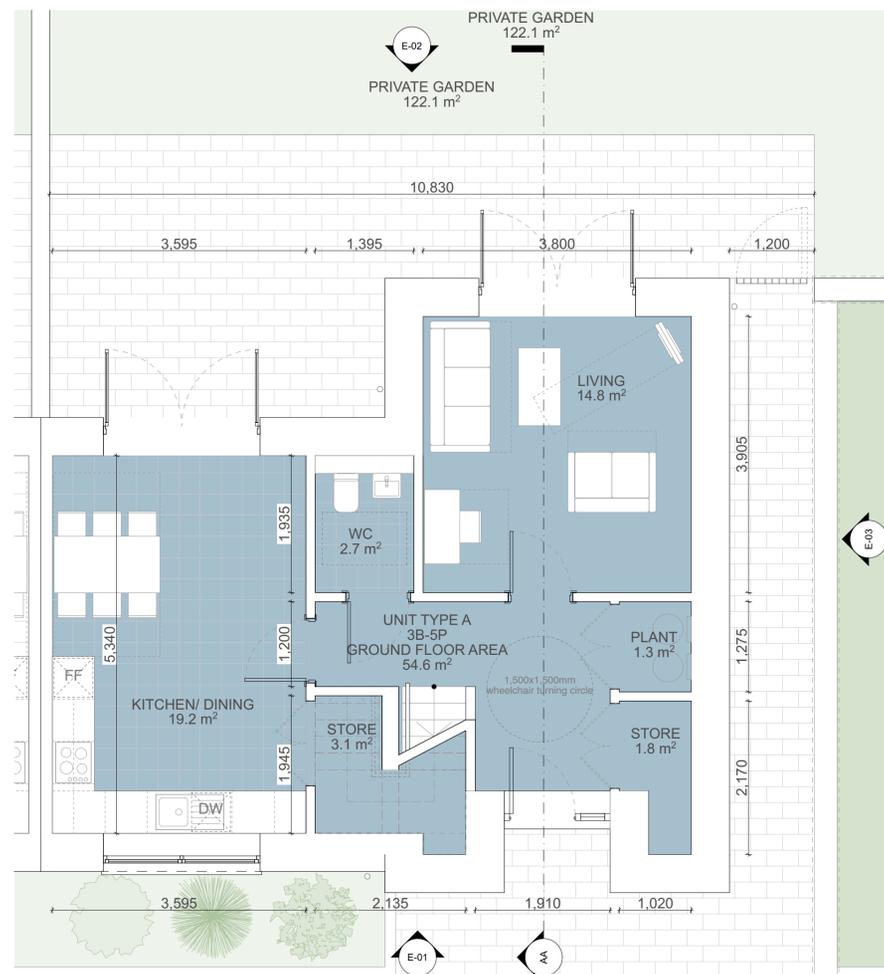

1 PA007 UNIT TYPE A-2 - GROUND FLOOR PLAN

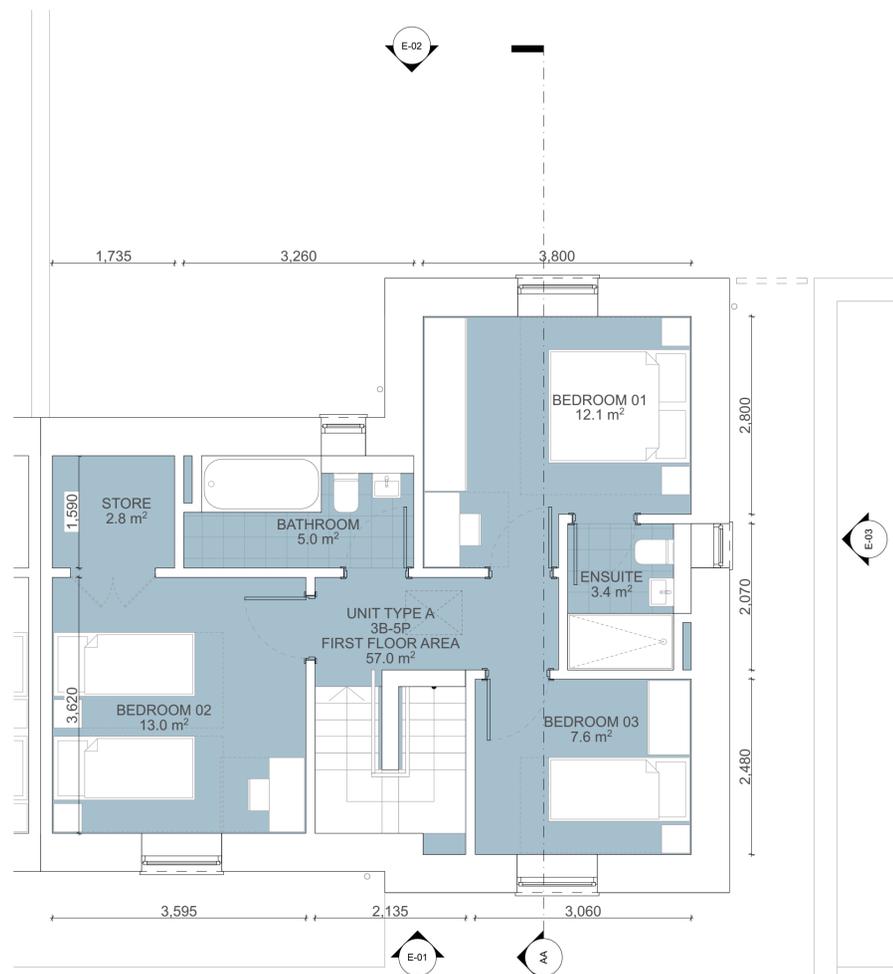

2 PA006 UNIT TYPE A-1 - FIRST FLOOR PLAN

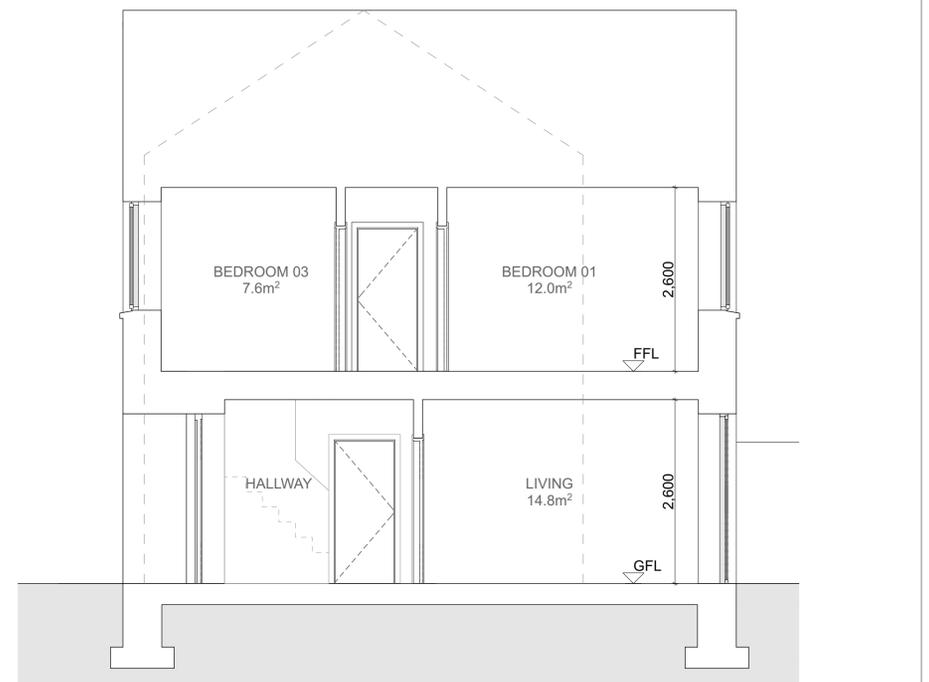

6 PA007 UNIT TYPE A-2 - SECTION AA

UNIT TYPE	A-2 [3B / 5P]			
	PROPOSED UNIT		EQUIV. DEPT. GUIDELINES	
	WIDTH	AREA	WIDTH	AREA
BEDROOM 01	2.80m	12.1m ²	2.80m	11.4m ²
BEDROOM 02	3.59m	13.0m ²	2.80m	13.0m ²
BEDROOM 03	2.48m	7.6m ²	2.10m	7.1m ²
TOTAL STORAGE		7.1m ²		5.0m ²
TOTAL LIVING/ KITCHEN/DINING		34.0m ²		34.0m ²
GROSS INTERNAL AREA		111.6m ²		92.0m ²



NO.	REVISIONS	STATUS	DRAWN	CHECKED

REVISIONS	STATUS	DRAWN	CHECKED
A 09/12/2025	FI ISSUED FOR INFORMATION	AC	PK
B 09/01/2026	FI ISSUED FOR INFORMATION	AC	PK
C 19/01/2026	FA ISSUED FOR APPROVAL	AC	PK

PROJECT: AFFORDABLE HOUSING AT RAHEEN, ATHENRY
DRAWING: PROPOSED UNIT TYPE A-2
JOB NO: 2526 CLIENT: Galway County Council
DATE: DEC '25 SCALE: 1:50 @ A1 / 1:100 @ A3
PAUL KEOGH ARCHITECTS, CATHEDRAL COURT, NEW ST. DUBLIN 8
TEL NO: 01 6791551 FAX NO: 01 6793476 E-MAIL: info@pka.ie

DRAWING NO.: 2527 / PA-007 / C

NOTIFY ARCHITECT OF ANY DISCREPANCIES - CHECK DIMENSIONS ON SITE - DO NOT SCALE.
USE FIGURED DIMENSIONS ONLY - COPYRIGHT RESERVED - PAUL KEOGH ARCHITECTS ©

STATUS : PR - PRELIMINARY ISSUE; FI - FOR INFORMATION; FA - FOR APPROVAL; FP - FOR PRICING; FC - FOR CONSTRUCTION