






3 PA008 UNIT TYPE B - FRONT ELEVATION

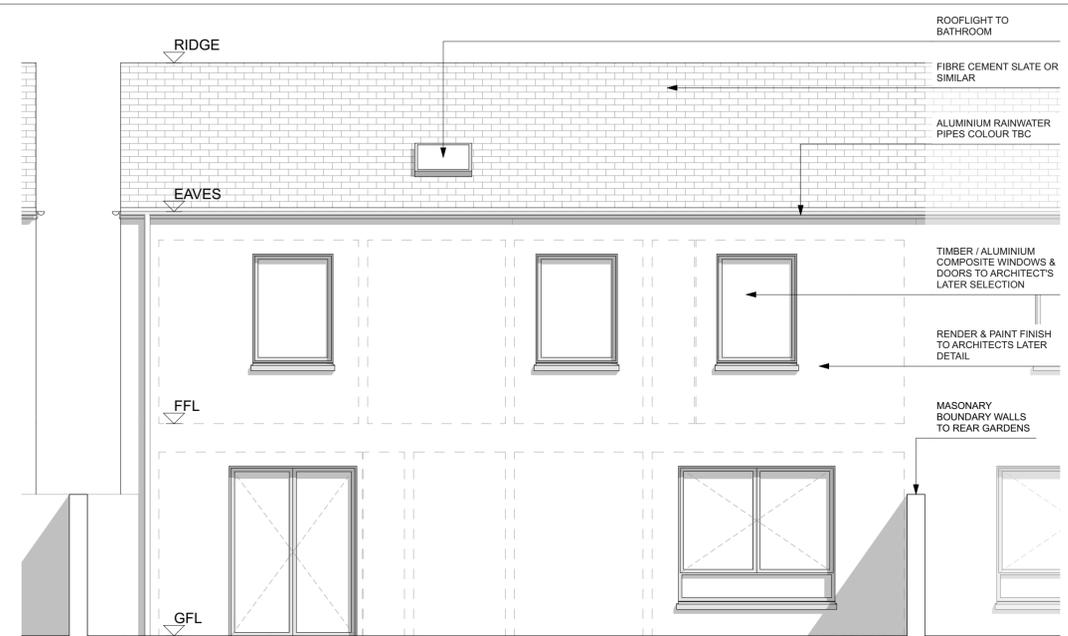


4 PA008 UNIT TYPE B - REAR ELEVATION

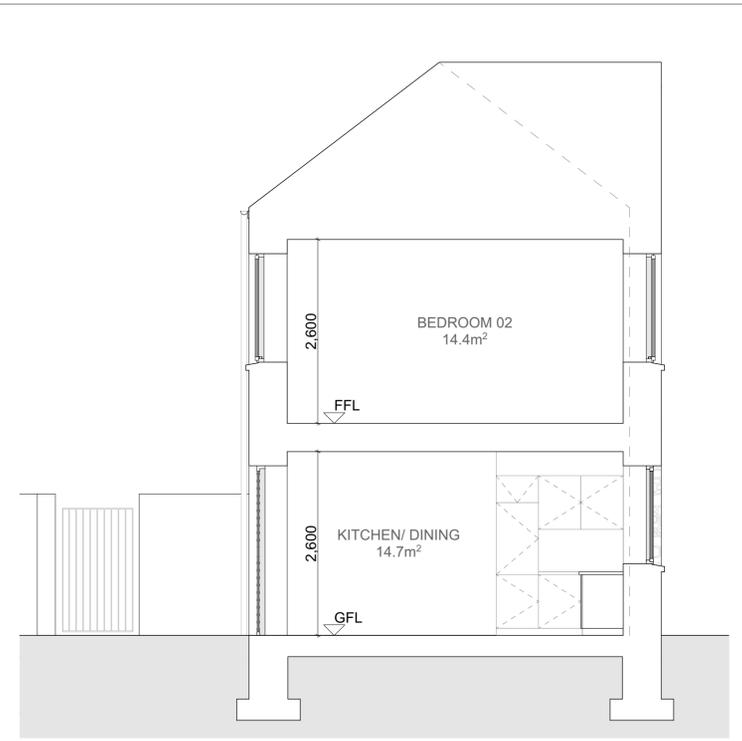

5 PA008 UNIT TYPE B - SECTION AA

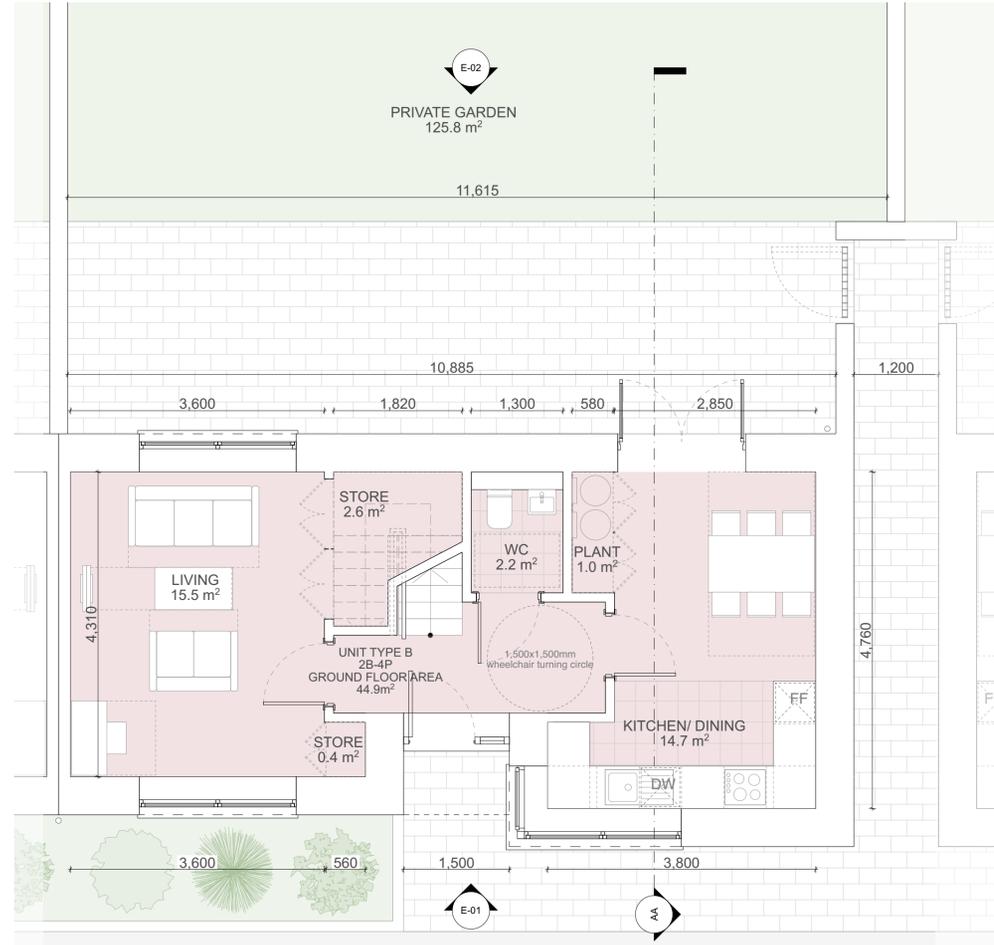

1 PA008 UNIT TYPE B - GROUND FLOOR PLAN

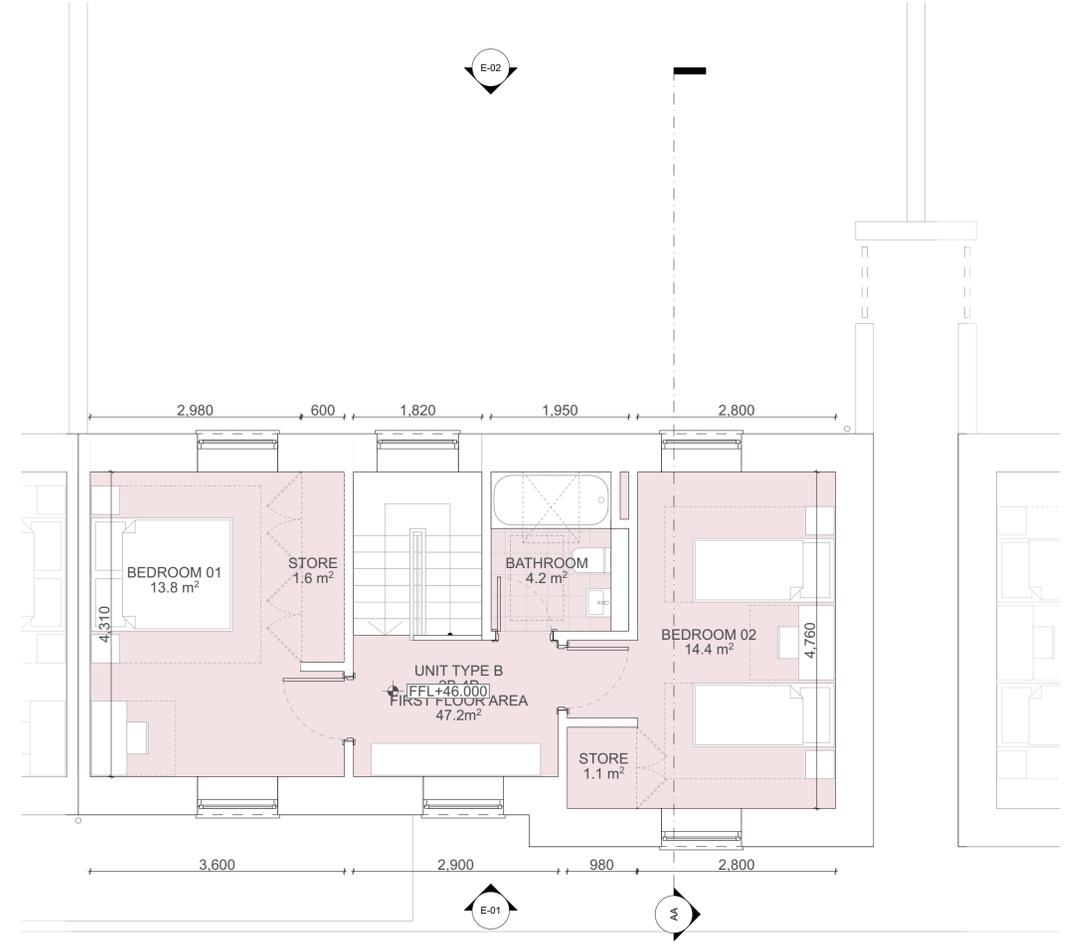

2 PA008 UNIT TYPE B - FIRST FLOOR PLAN

UNIT TYPE	B - 2B / 4P			
	PROPOSED UNIT		EQUIV. DEPT. GUIDELINES	
	WIDTH	AREA	WIDTH	AREA
BEDROOM 01	2.98m	13.8m ²	2.80m	11.4m ²
BEDROOM 02	2.80m	14.4m ²	2.80m	13.0m ²
TOTAL STORAGE		5.7m ²		4.0m ²
TOTAL LIVING/ KITCHEN/DINING		30.2m ²		30.0m ²
GROSS INTERNAL AREA		92.1m ²		80.0m ²



NO.	REVISIONS	STATUS	DRAWN	CHECKED
A	09/12/2025	FI ISSUED FOR INFORMATION	AC	PK
B	09/01/2026	FI ISSUED FOR INFORMATION	AC	PK
C	19/01/2026	FA ISSUED FOR APPROVAL	AC	PK

NO.	REVISIONS	STATUS	DRAWN	CHECKED
A	09/12/2025	FI ISSUED FOR INFORMATION	AC	PK
B	09/01/2026	FI ISSUED FOR INFORMATION	AC	PK
C	19/01/2026	FA ISSUED FOR APPROVAL	AC	PK

PROJECT: AFFORDABLE HOUSING AT RAHEEN, ATHENRY
 DRAWING: PROPOSED UNIT TYPE B
 JOB NO: 2526 CLIENT: Galway County Council
 DATE: DEC '25 SCALE: 1:50 @ A1 / 1:100 @ A3
 PAUL KEOGH ARCHITECTS, CATHEDRAL COURT, NEW ST. DUBLIN 8
 TEL NO: 01 6791551 FAX NO: 01 6793476 E-MAIL: info@pka.ie
DRAWING NO.: 2527 / PA-008 / C



STATUS: PR - PRELIMINARY ISSUE; FI - FOR INFORMATION; FA - FOR APPROVAL; FP - FOR PRICING; FC - FOR CONSTRUCTION

NOTIFY ARCHITECT OF ANY DISCREPANCIES - CHECK DIMENSIONS ON SITE - DO NOT SCALE. USE FIGURED DIMENSIONS ONLY - COPYRIGHT RESERVED - PAUL KEOGH ARCHITECTS ©