



1 UNIT TYPE A2 - GROUND FLOOR PLAN
1:50


TARGET AREAS DERIVED FROM TABLE 5.1 OF "QUALITY HOUSING FOR SUSTAINABLE COMMUNITIES" DOCUMENT										
2 bed/ 3 person House (1 Storey)	MINIMUM - MAIN LIVING ROOM m²		AGGREGATE LIVING AREA m²		AGGREGATE BEDROOM AREA m²		STORAGE m²		TOTAL FLOOR AREA m²	
	Target	Proposed	Target	Proposed	Target	Proposed	Target	Proposed	Target	Proposed
	13m²	13.3m²	28m²	29.7m²	20m²	20.3m²	3m²	3.1m²	60m²	66m²

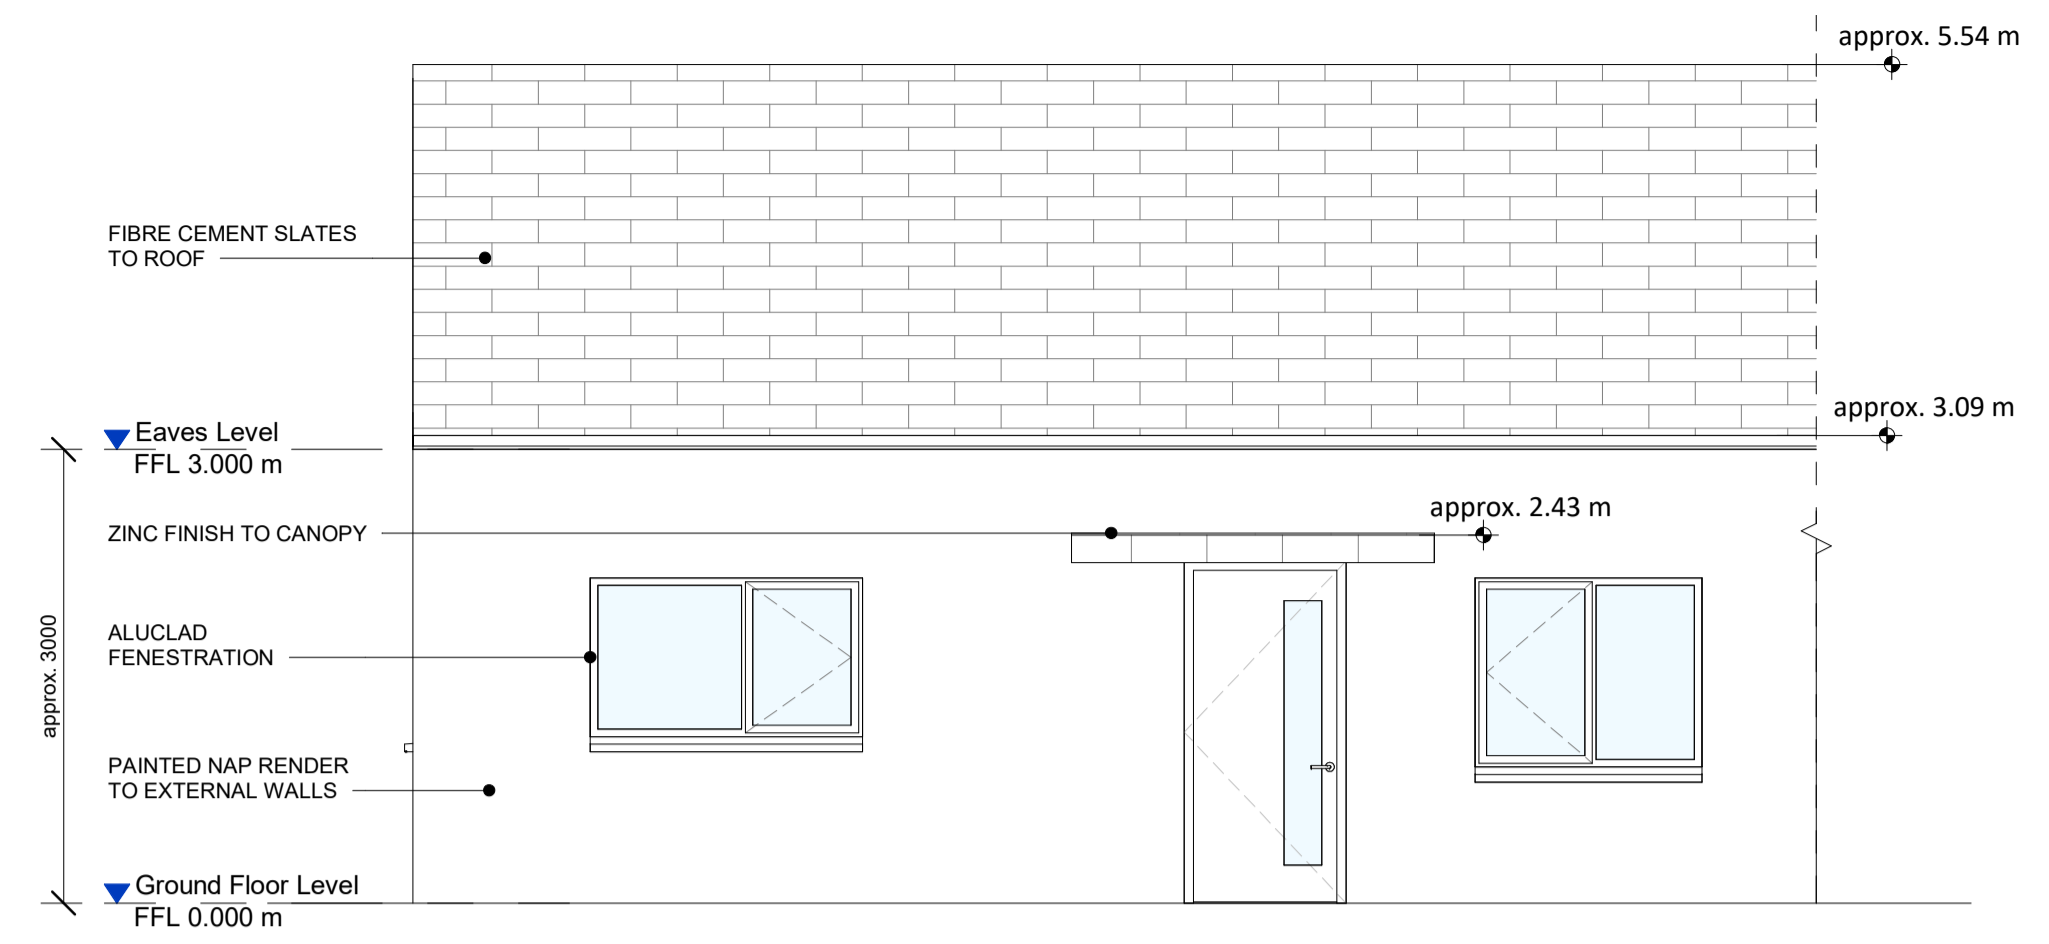


2 UNIT TYPE A2 - FRONT ELEVATION
1:50

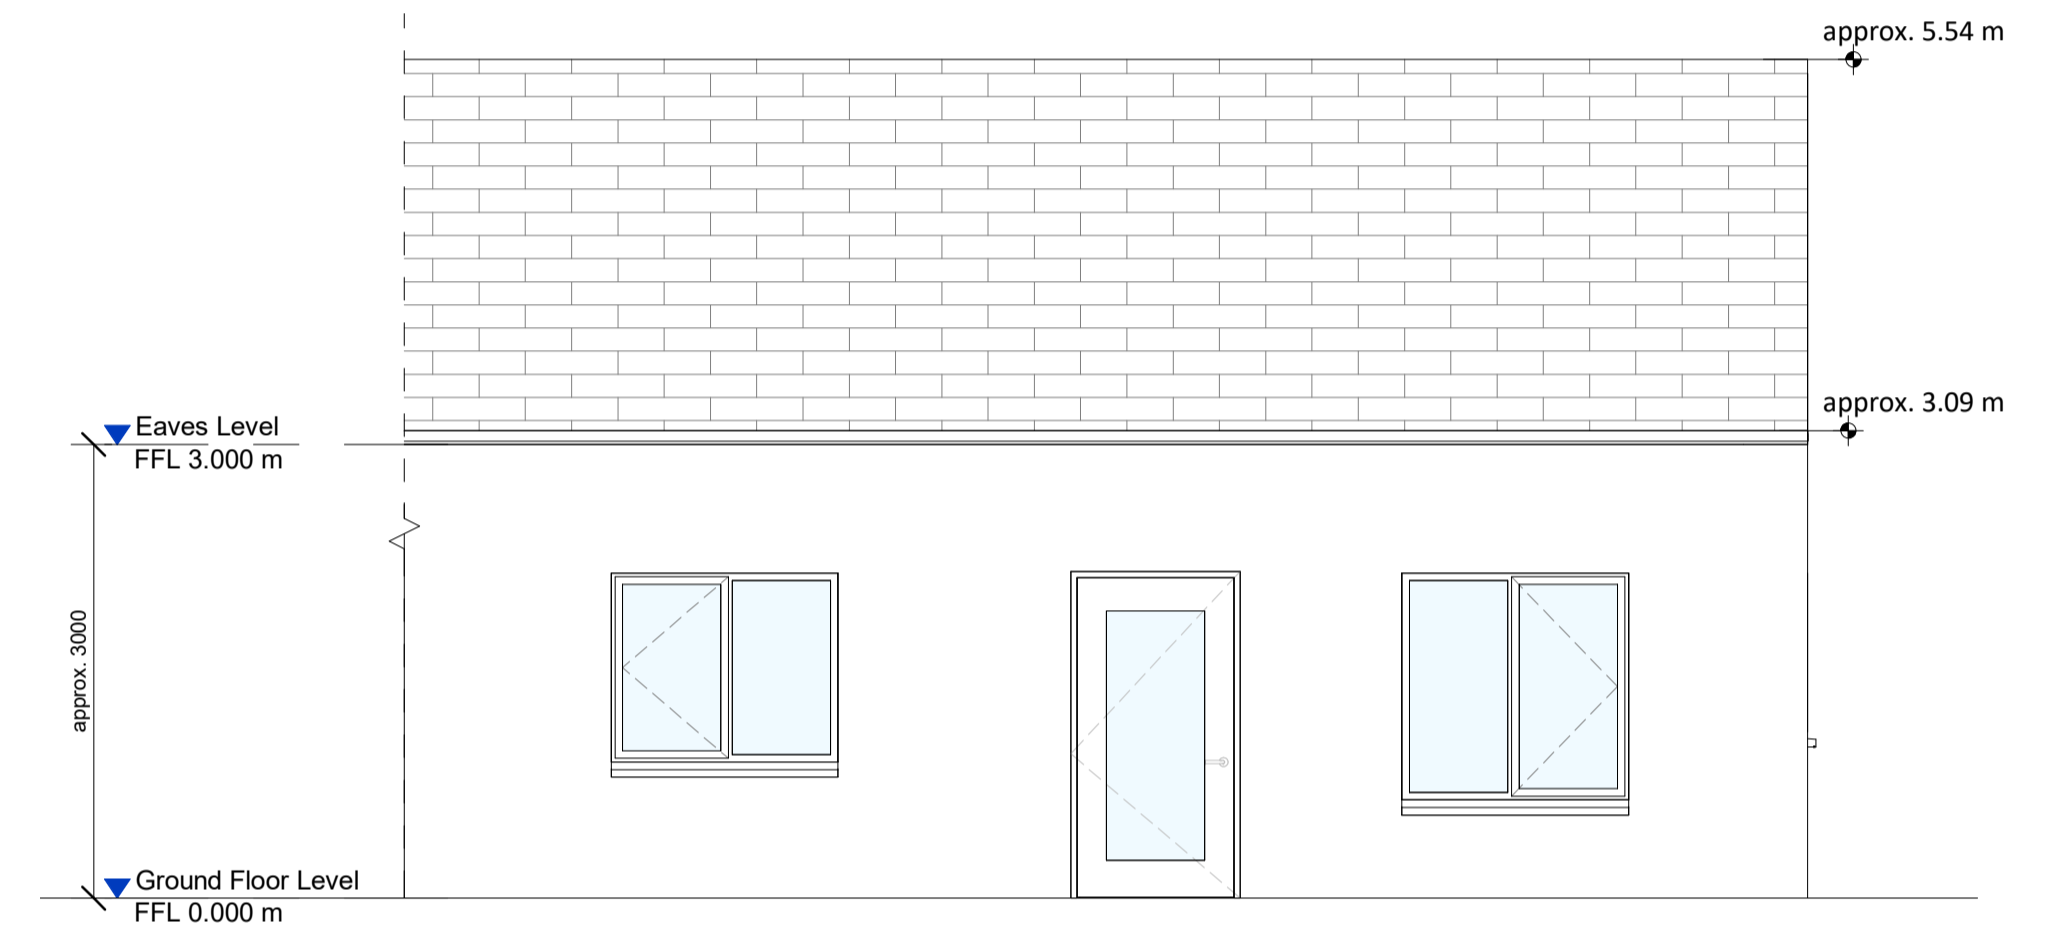

3 UNIT TYPE A2 - REAR ELEVATION
1:50

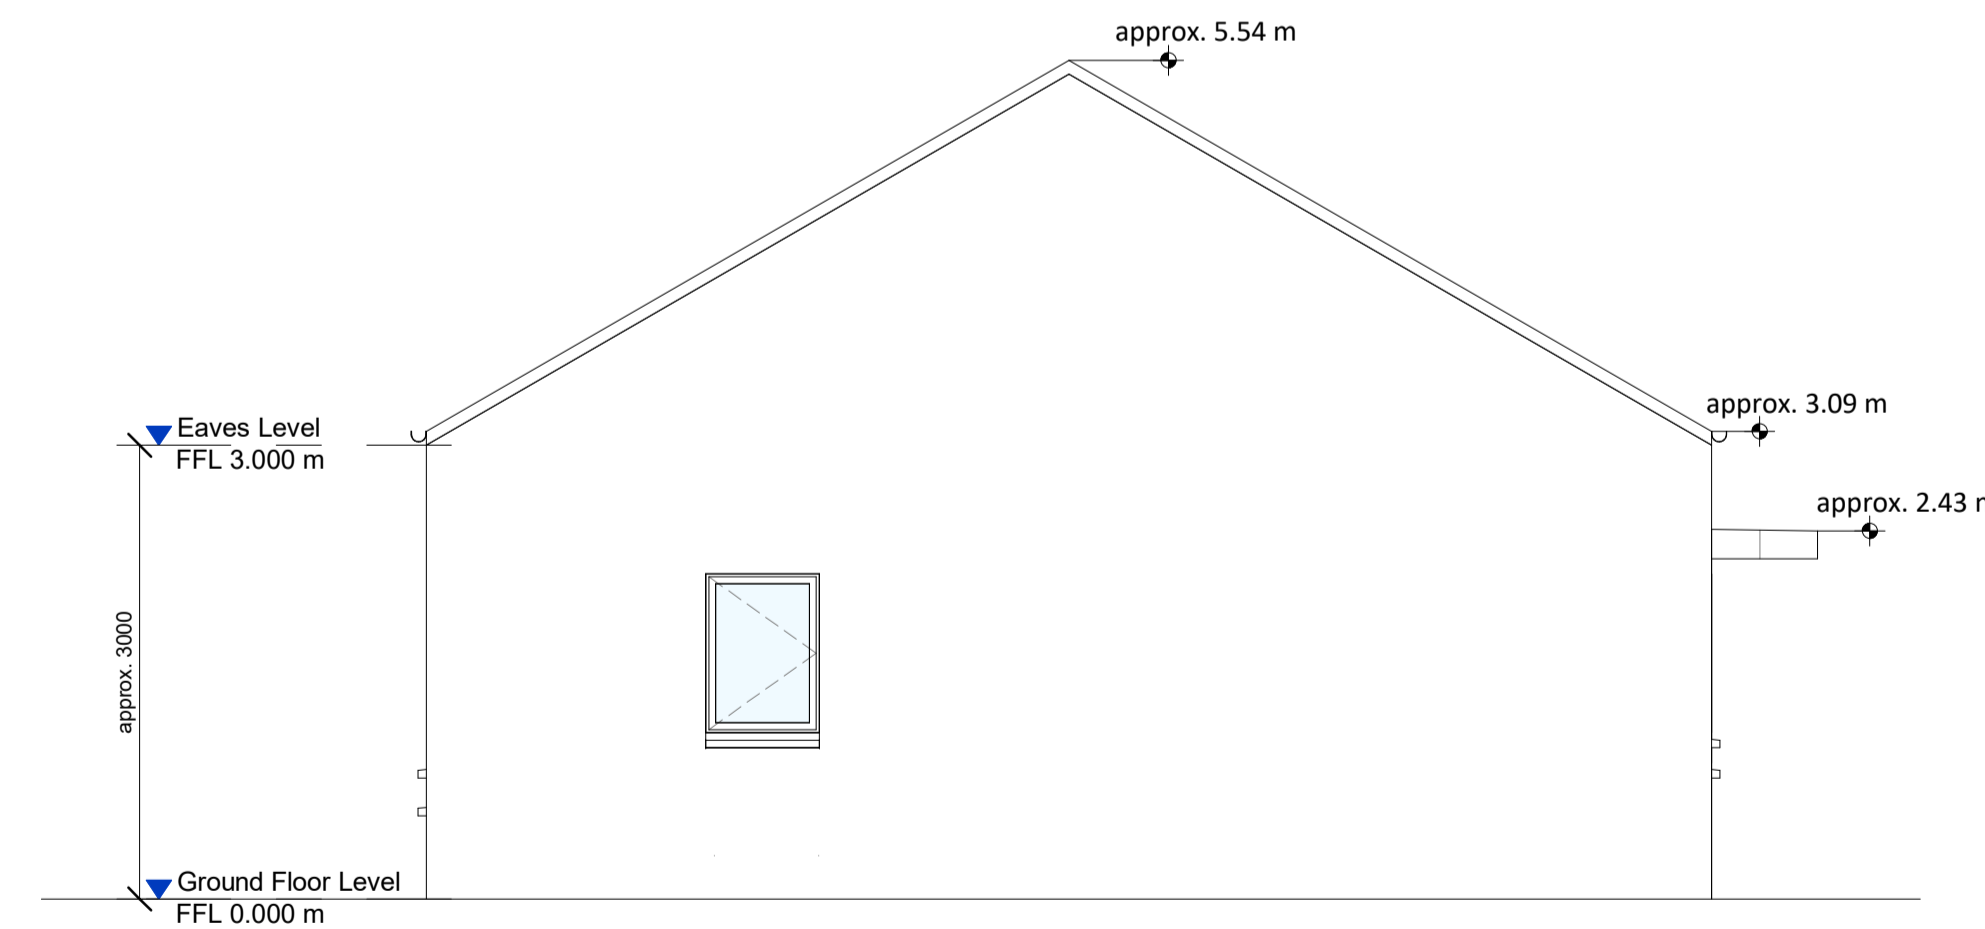

4 UNIT TYPE A2 - SIDE ELEVATION
1:50

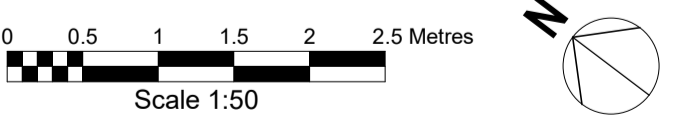

REVISION	DATE	DESCRIPTION	DRN	CHKD	ISSUED

Check all dimensions on site and notify of all and any discrepancies. Do not scale off this drawing. All drawings to be read in conjunction with Architects Specification and all relevant contract documents. This drawing should be printed in color for clarity. This drawing and its content are copyright to OBFA Architects Ltd. This drawing shall not be copied, reproduced or otherwise used without the prior consent of OBFA Architects Ltd. No third party may take reliance on any aspect of this document without prior consent of OBFA Architects Ltd. REV June 2022

P:\obfa_2018\1835_OCC_ARDRAHAN_(AUG18)\0_BIM\02_WIP\1835-OBFA-A2-ZZ-A-0004.rvt

OBFA ARCHITECTS
www.obfa.ie +353 (0)1 685 4586

PROJECT NAME: **1835-OBFA-XX-DR-A-1009**
CLIENT: **1835_ARDRAHAN**
DRAWN: **SDV**
CHECKED: **CMG**

SHEET: **1009**
REVISION:
DRAWING NAME: **UNIT TYPE A2**
SCALE: **As indicated**
ISSUE DATE: **17/11/2022 14:41:01**

PROJ - AUTHOR - BLOCK - LEVEL - TYPE - ROLE - SHEET
ID | USE
A1

PART VIII