


Received: 19/05/23

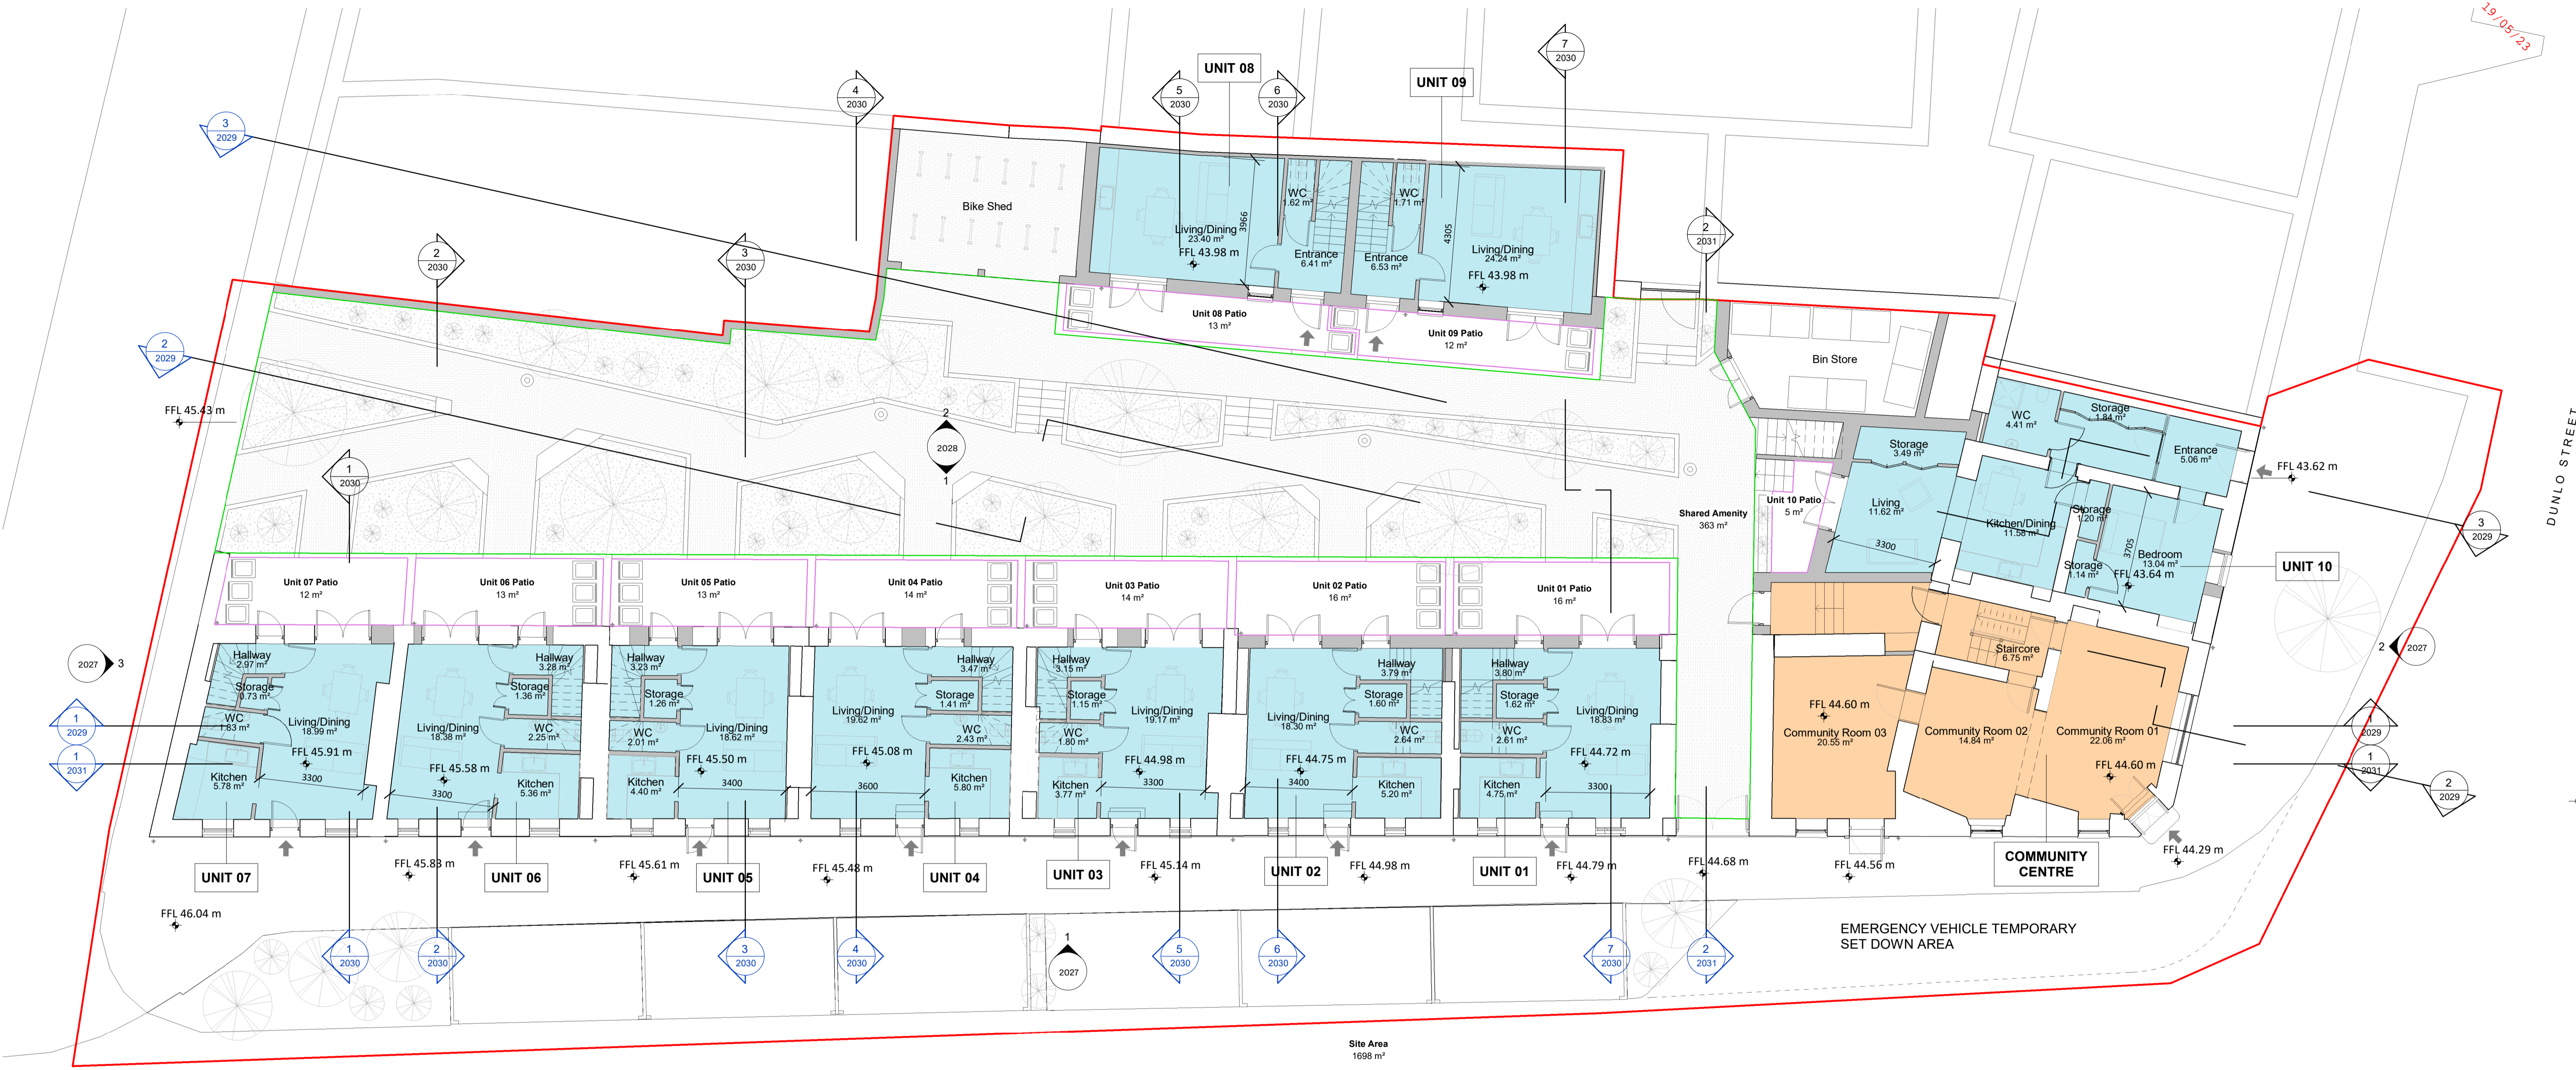


1 00\_GA\_Ground Floor Level  
1:100

SCHEDULE OF ACCOMMODATION - GROUND FLOOR		SCHEDULE OF ACCOMMODATION - GROUND FLOOR		SCHEDULE OF ACCOMMODATION - GROUND FLOOR		SCHEDULE OF ACCOMMODATION - GROUND FLOOR		SCHEDULE OF ACCOMMODATION - GROUND FLOOR		SCHEDULE OF ACCOMMODATION - GROUND FLOOR	
Name/Level	Area	Name/Level	Area	Name/Level	Area	Name/Level	Area	Name/Level	Area	Name/Level	Area
<b>COMMUNITY CENTRE CIVIC</b>											
Basement Level	45.58 m <sup>2</sup>	<b>UNIT 02 1 BED UNIT</b>		<b>UNIT 04 1 BED UNIT</b>		<b>UNIT 06 1 BED UNIT</b>		<b>UNIT 08 1 BED UNIT</b>		<b>UNIT 10 1 BED UNIT</b>	
Ground Floor Level	83.27 m <sup>2</sup>	Ground Floor Level	33.13 m <sup>2</sup>	Ground Floor Level	34.18 m <sup>2</sup>	Ground Floor Level	32.04 m <sup>2</sup>	Ground Floor Level	32.27 m <sup>2</sup>	Ground Floor Level	67.31 m <sup>2</sup>
	128.85 m <sup>2</sup>	First Floor Level	31.41 m <sup>2</sup>	First Floor Level	34.33 m <sup>2</sup>	First Floor Level	25.60 m <sup>2</sup>	First Floor Level	32.27 m <sup>2</sup>	Ground Floor Level	67.31 m <sup>2</sup>
			64.53 m <sup>2</sup>		68.51 m <sup>2</sup>		57.64 m <sup>2</sup>		64.53 m <sup>2</sup>		
<b>UNIT 01 1 BED UNIT</b>											
Ground Floor Level	33.15 m <sup>2</sup>	<b>UNIT 03 1 BED UNIT</b>		<b>UNIT 05 1 BED UNIT</b>		<b>UNIT 07 1 BED UNIT</b>		<b>UNIT 09 1 BED UNIT</b>			
First Floor Level	31.04 m <sup>2</sup>	Ground Floor Level	30.21 m <sup>2</sup>	Ground Floor Level	30.91 m <sup>2</sup>	Ground Floor Level	31.56 m <sup>2</sup>	Ground Floor Level	33.17 m <sup>2</sup>		
	64.19 m <sup>2</sup>	First Floor Level	27.49 m <sup>2</sup>	First Floor Level	26.01 m <sup>2</sup>	First Floor Level	26.24 m <sup>2</sup>	First Floor Level	33.17 m <sup>2</sup>		
			57.70 m <sup>2</sup>		56.92 m <sup>2</sup>		57.80 m <sup>2</sup>		66.35 m <sup>2</sup>		

SITE BOUNDARY  
SITE AREA = 1698 m<sup>2</sup> = 0.17 Ha

AREA TYPE LEGEND

1Bed/2 Persons Unit - 57.6 to 68.5 m <sup>2</sup> Unit #01 to 11 - Tot. 11No.
2Bed/3-4 Persons Unit - 95.8 to 97.8 m <sup>2</sup> Unit #12 to 13 - Tot. 2No.
Community Centre - 128.8 m <sup>2</sup>

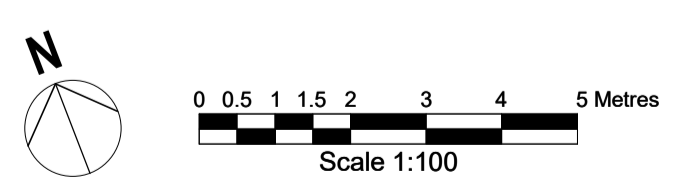

REVISION	DATE	DESCRIPTION	DRN	CHKD	ISSUED

Check all dimensions on site and notify of all and any discrepancies. Do not scale off this drawing. All drawings to be read in conjunction with Architects Specification and all relevant contract documents. This drawing should be printed in colour for clarity. This drawing and its content are copyright to OBFA Architects Ltd. No third party may take reliance on any aspect of this document without prior consent of OBFA Architects Ltd. REV 2.4 June 2022

C:\Users\LiamHayes\Documents\2209-OBFA-ZZ-XX-M3-A-0003\_LiamHayes7081.rvt

**O'BF\_A** ARCHITECTS  
1 Johnson Place D02 HW58 Ireland  
www.obfa.ie +353 (0)1 685 4586

**2209-OBFA-XX-00-DR-A-2022** PL

DRAWING ID: **GA\_GROUND FLOOR PLAN**  
SCALE: **1:100** SHEET: **A1**

ISSUE DATE: **09/06/2023 18:19:07**  
DRAWN: **SDV/LH** CHECKED: **CMG**

OBFA PROJECT NUMBER: **2209** NAME: **DUNLO HILL** CLIENT: **gcc**