




DUNLO HILL

DUNLO STREET

— SITE BOUNDARY  
 SITE AREA = 1837 m<sup>2</sup> = 0.18 Ha

**1 Demolitions - Ground Floor Level**  
 1 : 100

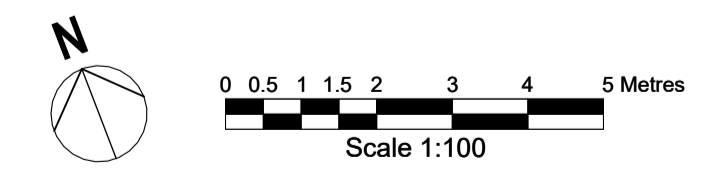

REVISION	DATE	DESCRIPTION	DN	CHKD	ISSUED

Check all dimensions on site and notify of all and any discrepancies. Do not scale off this drawing. All drawings to be read in conjunction with Architects Specification and all relevant contract documents. This drawing should be printed in colour for clarity. This drawing and its content are copyright to OBFA Architects Ltd. This drawing shall not be copied, reproduced or otherwise used without the prior consent of OBFA Architects Ltd. No third party may take reliance on any aspect of this document without prior consent of OBFA Architects Ltd. REV 2.4 June 2022.

P:\obfa\_2022\2209\_GCC\_DUNLO\_HILL\_BALLINASLOE\_HOUSING\_(JUNE22)\D\_BIM\D2\_WIP\PART8-FSC-DAC REVIT\2209-OBFA-ZZ-XX-M3-A-0003\_Part 8-FSC-DAC.rvt

**O'BF\_A**  
 ARCHITECTS  
 1 Johnson Place D02 HWS8 Ireland  
 www.obfa.ie +353 (0)1 685 4586

**2209-OBFA-XX-ZZ-DR-A-2012** PL  
 DRAWING ID: 2209-OBFA-XX-ZZ-DR-A-2012  
 DRAWING NAME: DEMOLITION GROUND FLOOR PLAN  
 SCALE: 1:100 SHEET: A1  
 ISSUE DATE: 25/07/2024 11:24:29  
 DRAWN: CMG CHECKED: CMG  
 SDV/LH: CMG

OBFA PROJECT NUMBER: **2209** NAME: **DUNLO HILL** CLIENT: **GCC**