



Based on model H4 of the Design Manual for Quality Housing (2022) of the Department of Housing, Local Government and Heritage

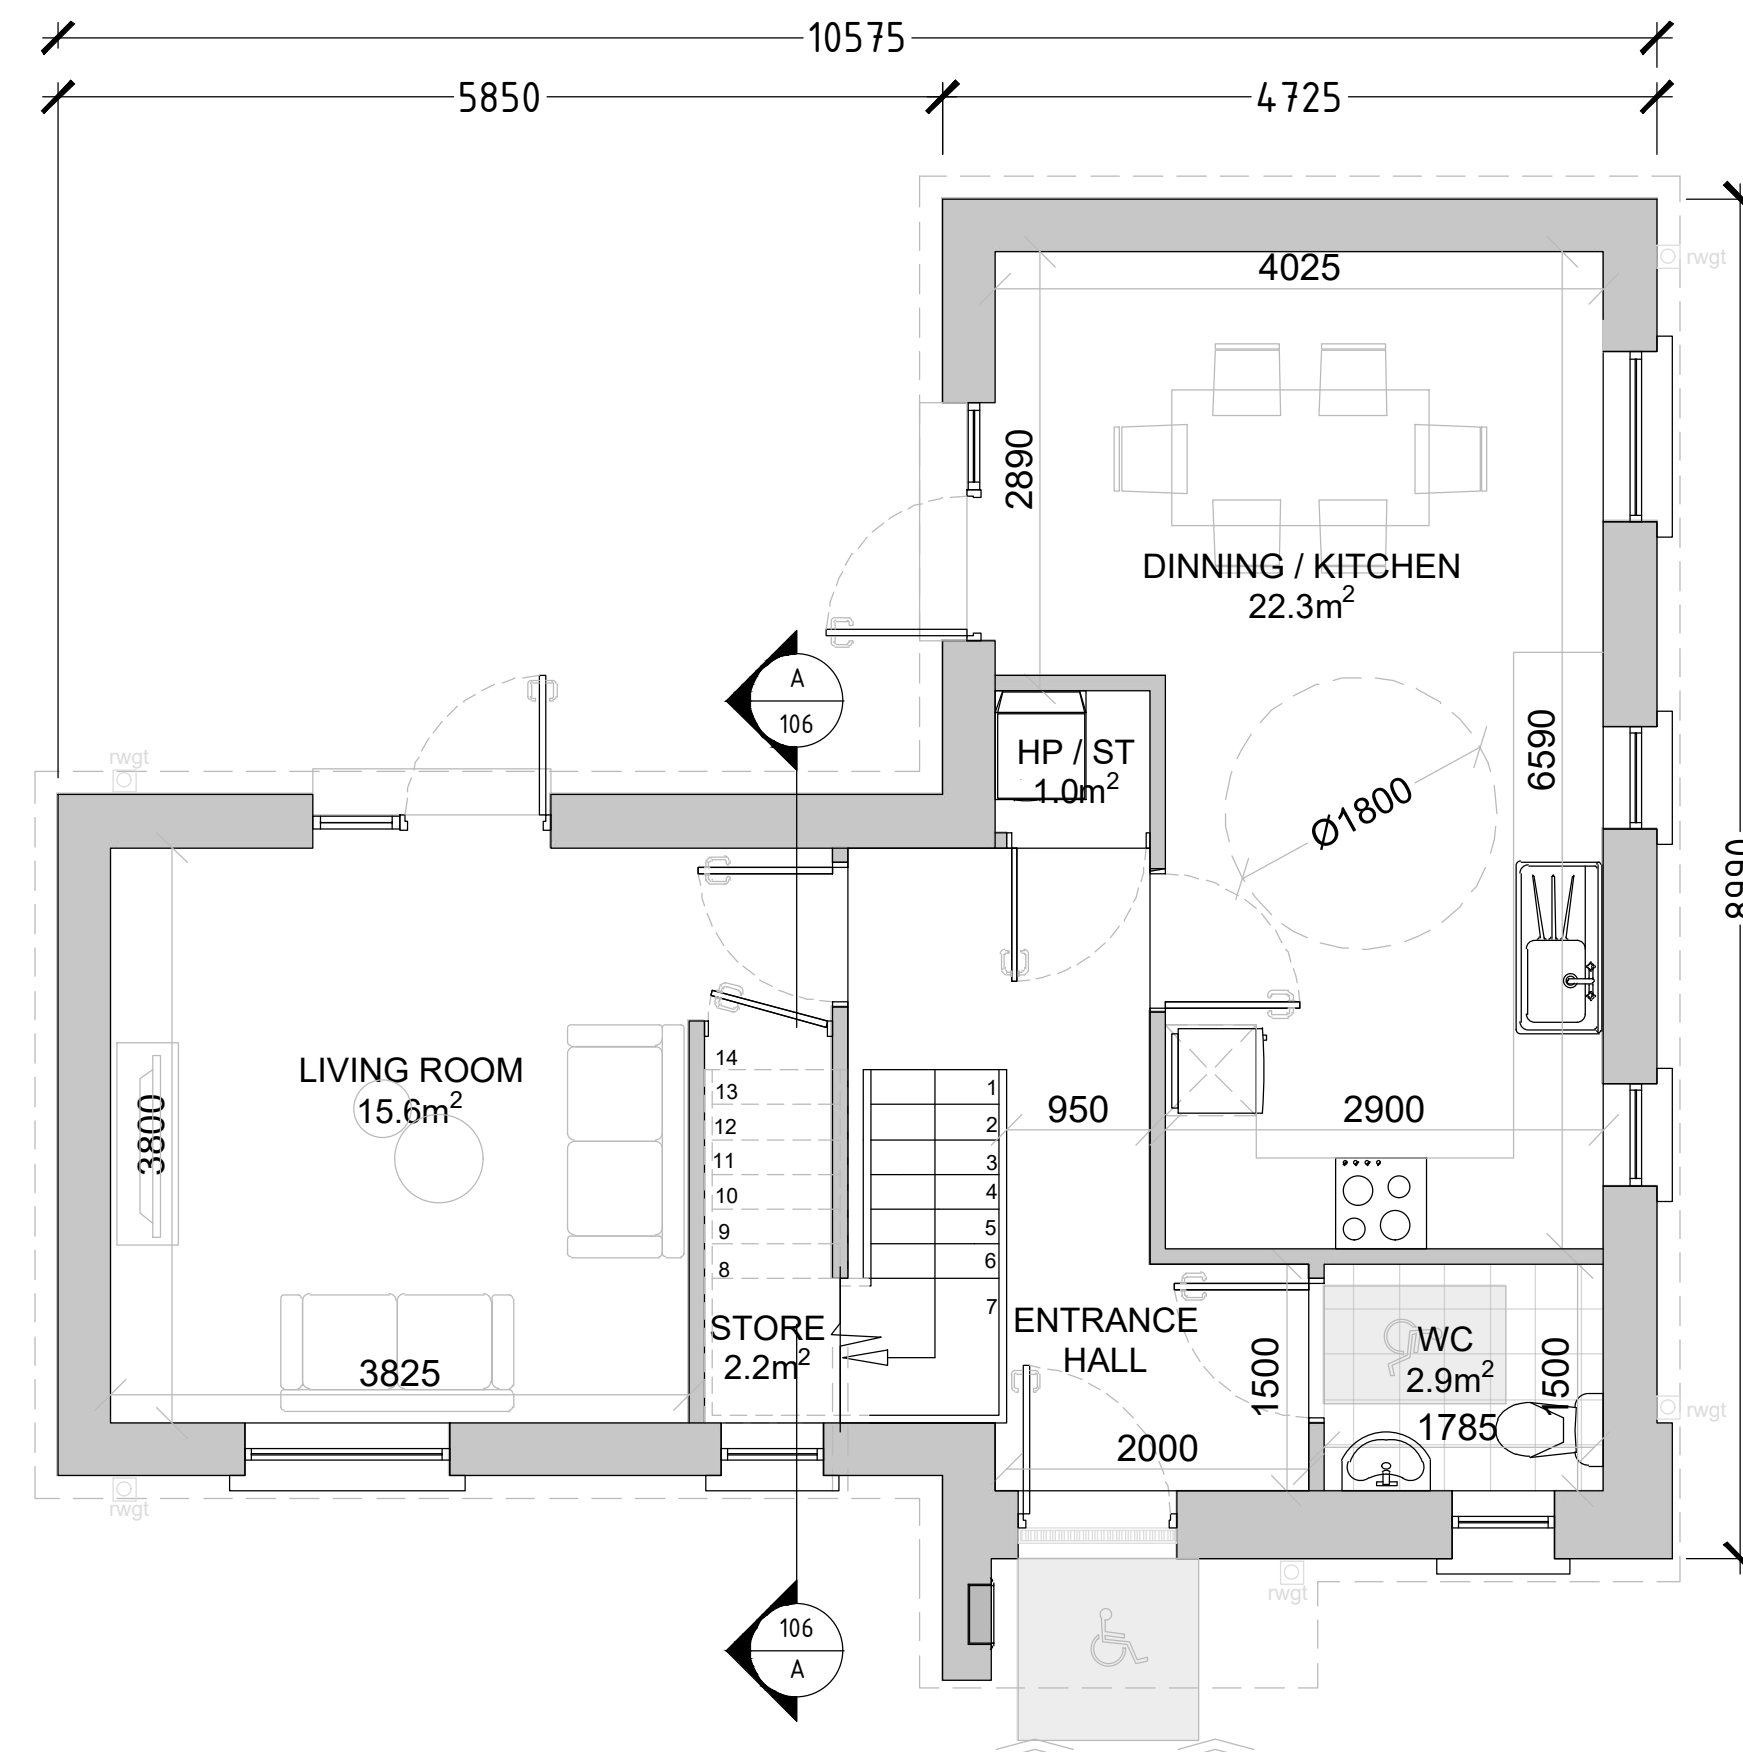


GROUND FLOOR PLAN

(Scale 1:50)

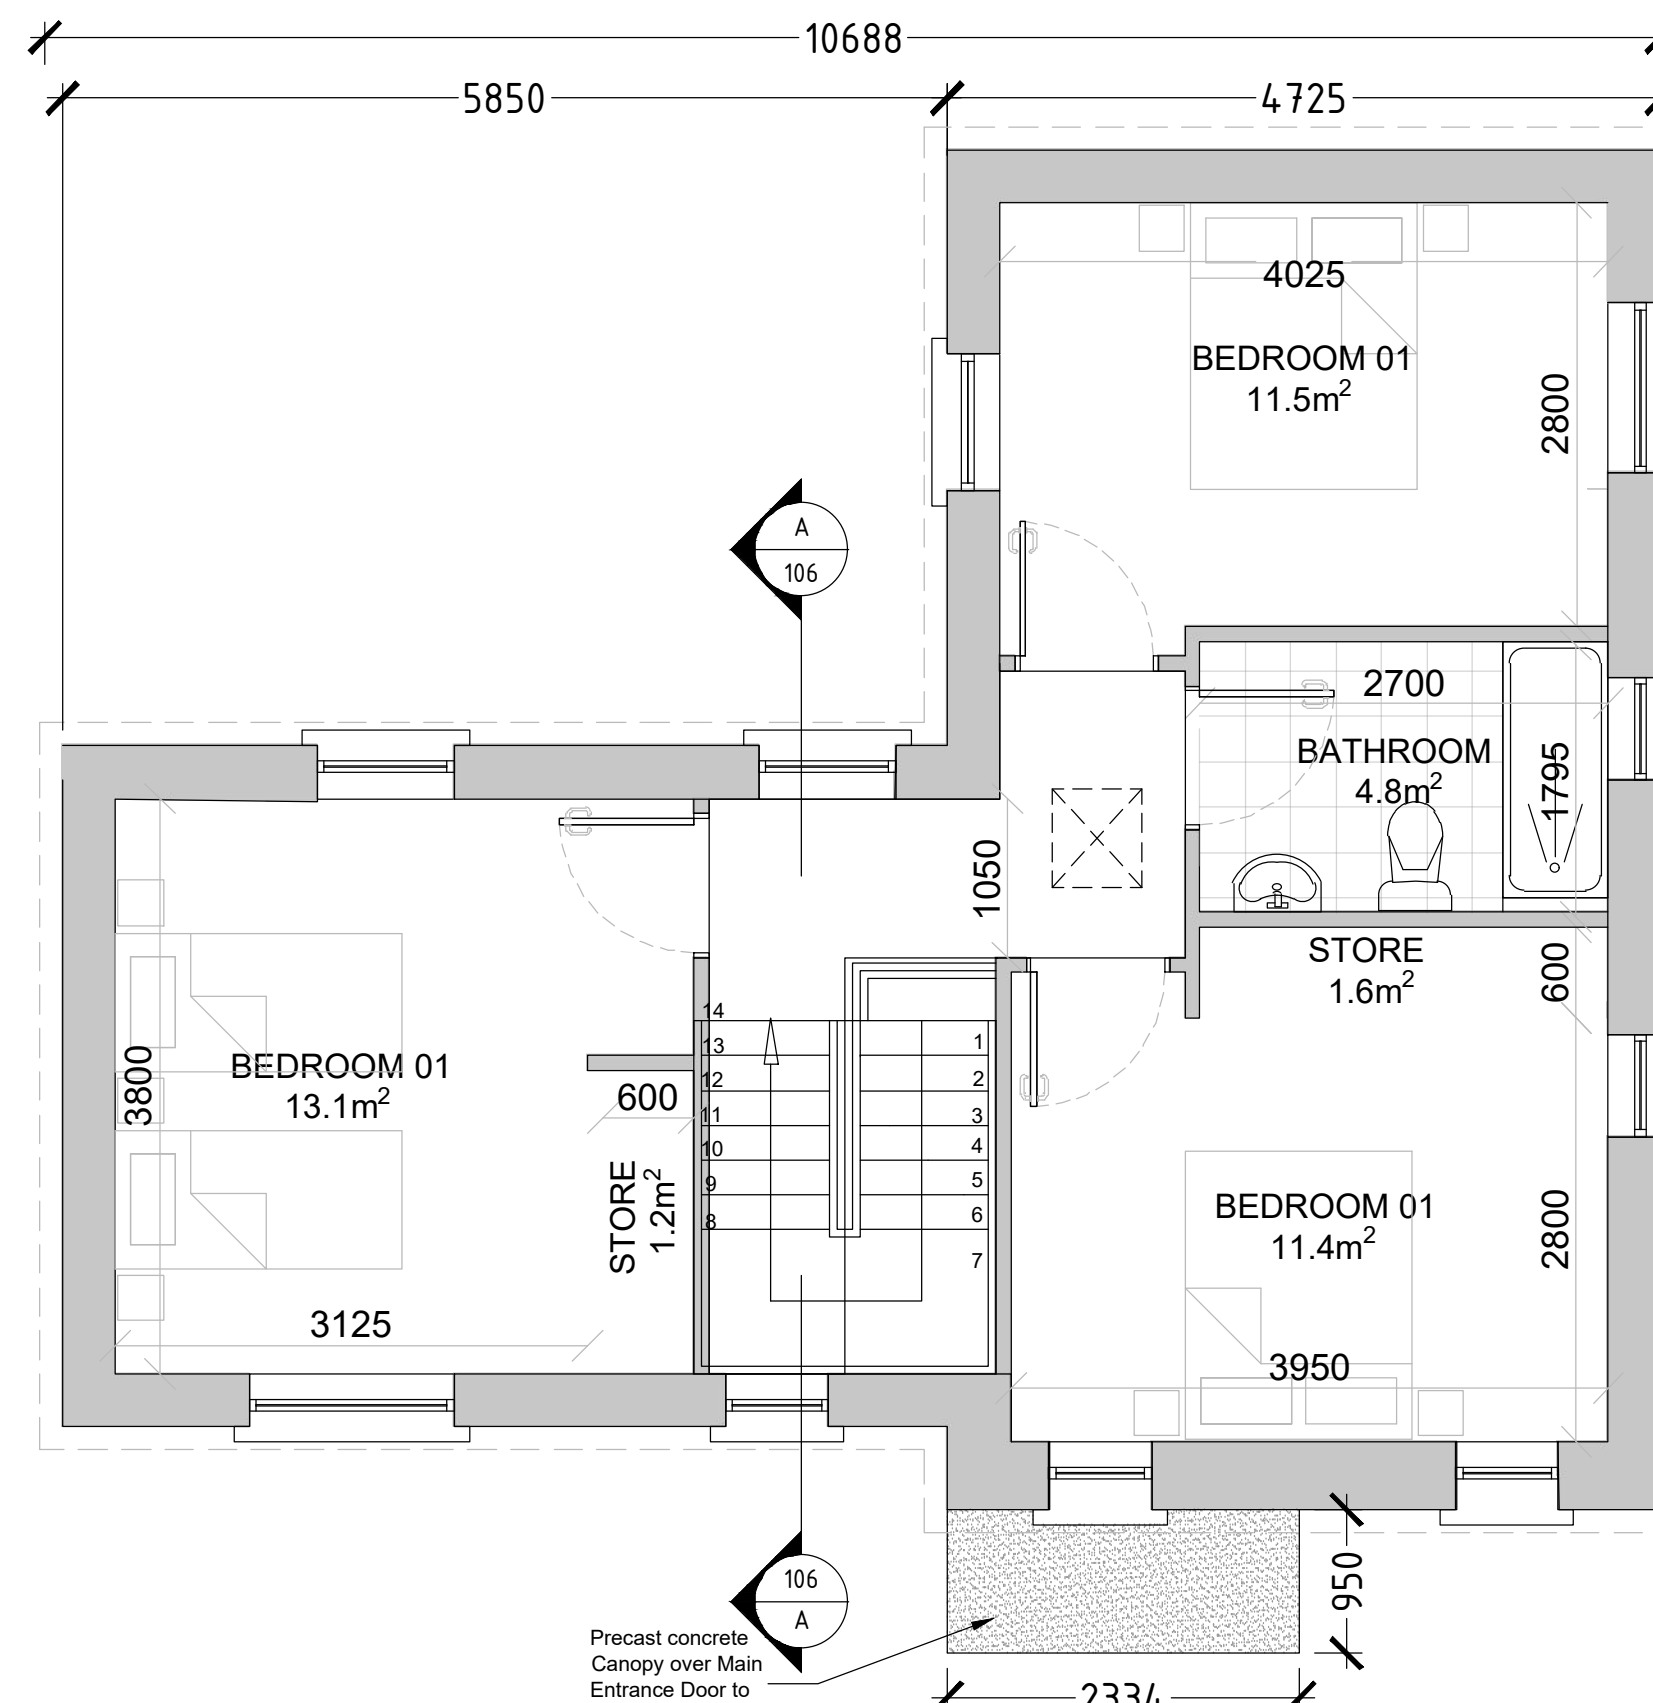


FIRST FLOOR PLAN
(Scale 1:50)

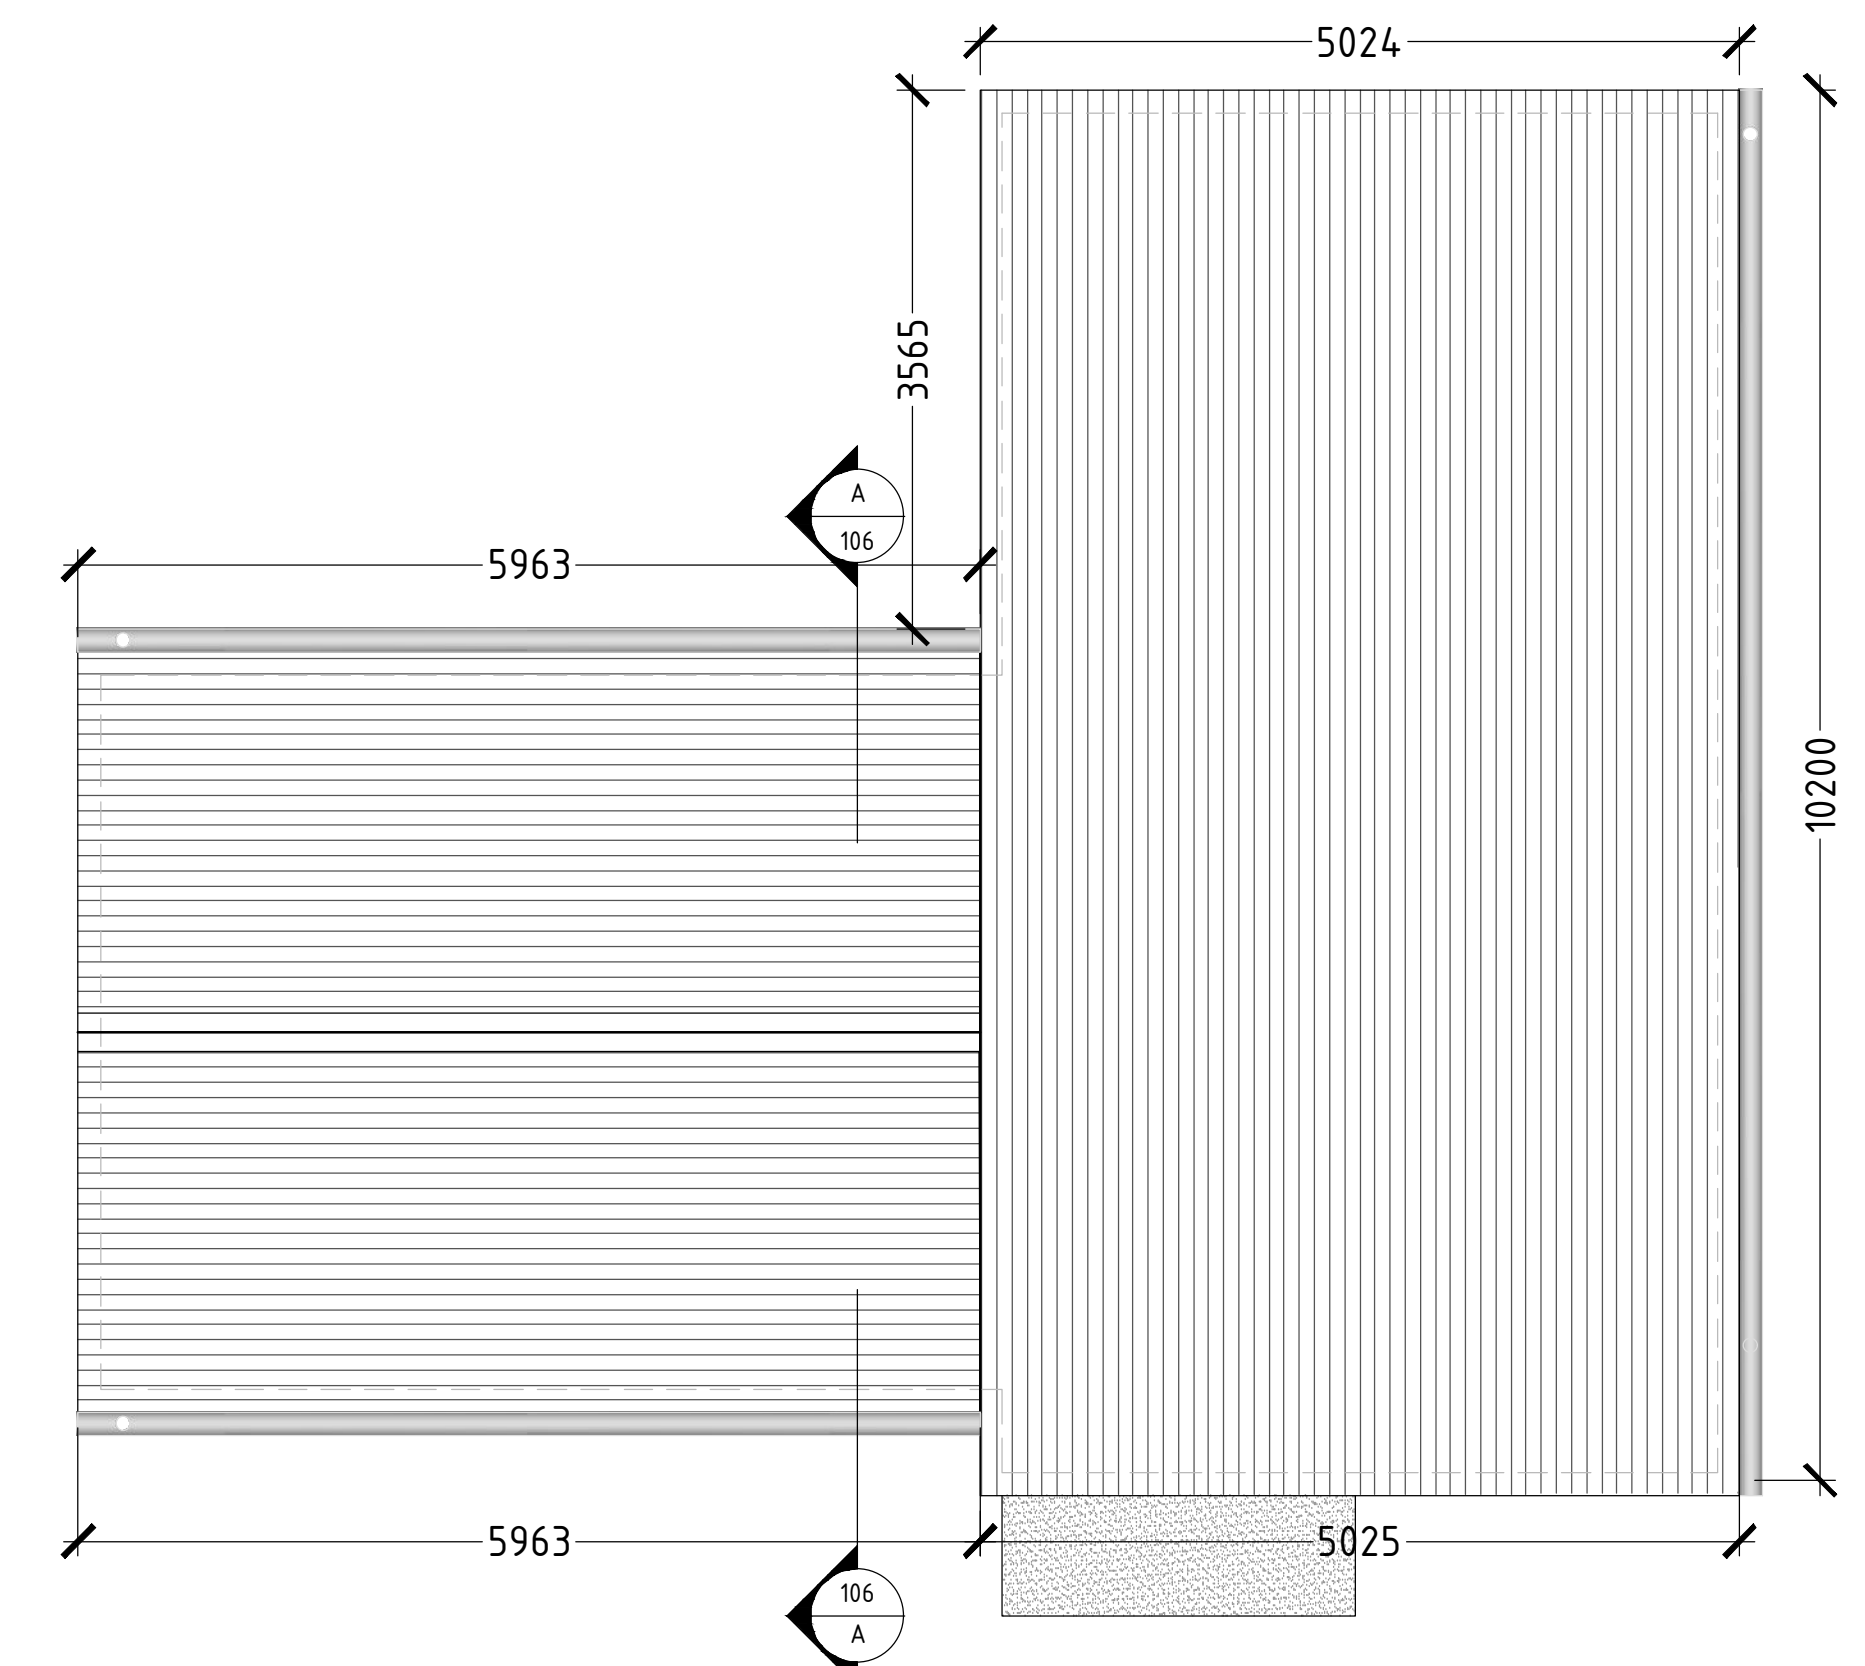

ROOF PLAN
(Scale 1:50)



FRONT ELEVATION
(Scale 1:50)

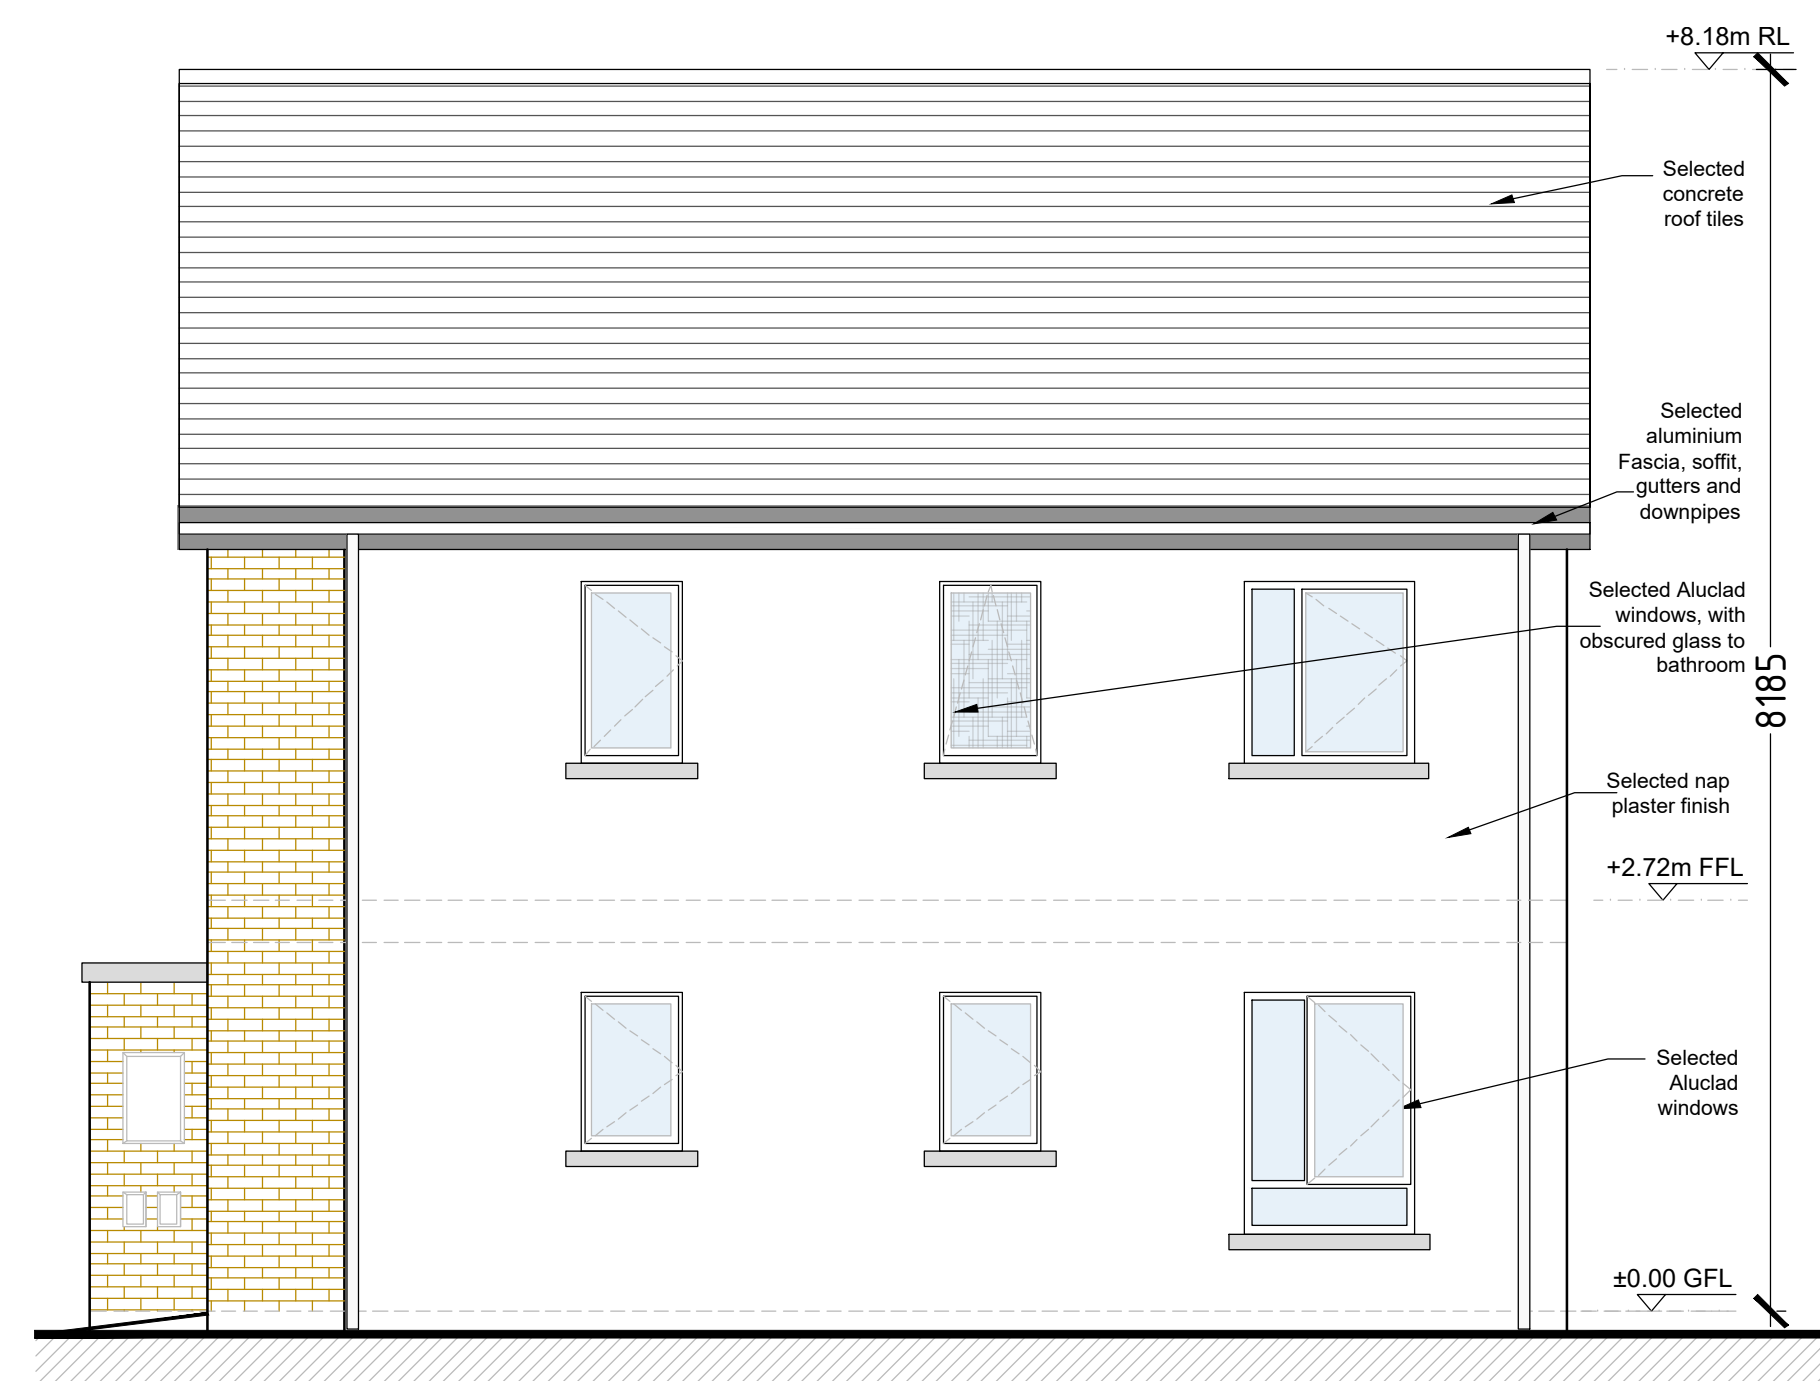

SIDE ELEVATION
(Scale 1:50)

HOUSE TYPE H4 CORNER
3 Bed, 6 Person

Area:

Ground Floor	55.2m ²
First Floor	55.2m ²
(Storage	6.0m ²)

TOTAL	110.4m ²
-------	---------------------

House No.: 8, 27 & 28



PLANNING

A Updated Layout		WS		27.09.2024
Rev	Description	By		Date
 VINCENT HANNON ARCHITECTS E: info@vha.ie www.vha.ie		Galway Suite 4 Clach Mhile, Dublin Road, Galway, N91 Y9TE T: 091 483 934 Sligo 8-9 Abbey Street, Abbeyquarter North, Sligo, N1 X160 T: 071 915 0022 Dublin 82 Amiens Street Dublin 1, D01 N375 T: 01 876 4600		
© THIS DRAWING IS PROTECTED BY COPYRIGHT AND IS NOT TO BE REPRODUCED OR TRANSMITTED IN ANY FORM OR BY ANY MEANS, ELECTRONIC OR MECHANICAL, INCLUDING PHOTOCOPYING, RECORDING, OR BY ANY INFORMATION STORAGE AND RETRIEVAL SYSTEM, WITHOUT PERMISSION IN WRITING FROM VINCENT HANNON ARCHITECTS. DO NOT SCALE OFF THIS DRAWING. IT IS THE CONTRACTOR'S RESPONSIBILITY TO ENSURE COMPLIANCE WITH ALL ASPECTS OF THE CURRENT BUILDING REGULATIONS. USE ONLY FIGURED DIMENSIONS. IT IS THE CONTRACTOR'S RESPONSIBILITY TO ENSURE THAT ALL WORK IS COMPLETED IN ACCORDANCE WITH ALL CONDITIONS IMPOSED BY THE LOCAL PLANNING AUTHORITY. IF IN DOUBT ASK.		Client: Galway County Council Project: Proposed Housing Development at Cosmona, Loughrea, Co. Galway Drawing: House Type H4 Description: (Plans & Elevations) Scale: 1:50 @ A1 Status: PLANNING Drawing No: 240022E-DV-AR-AR-105 Rev: A Date: September 2024 Drawn by: WS Checked by: FM		

Refer to Site Plan for exact location