




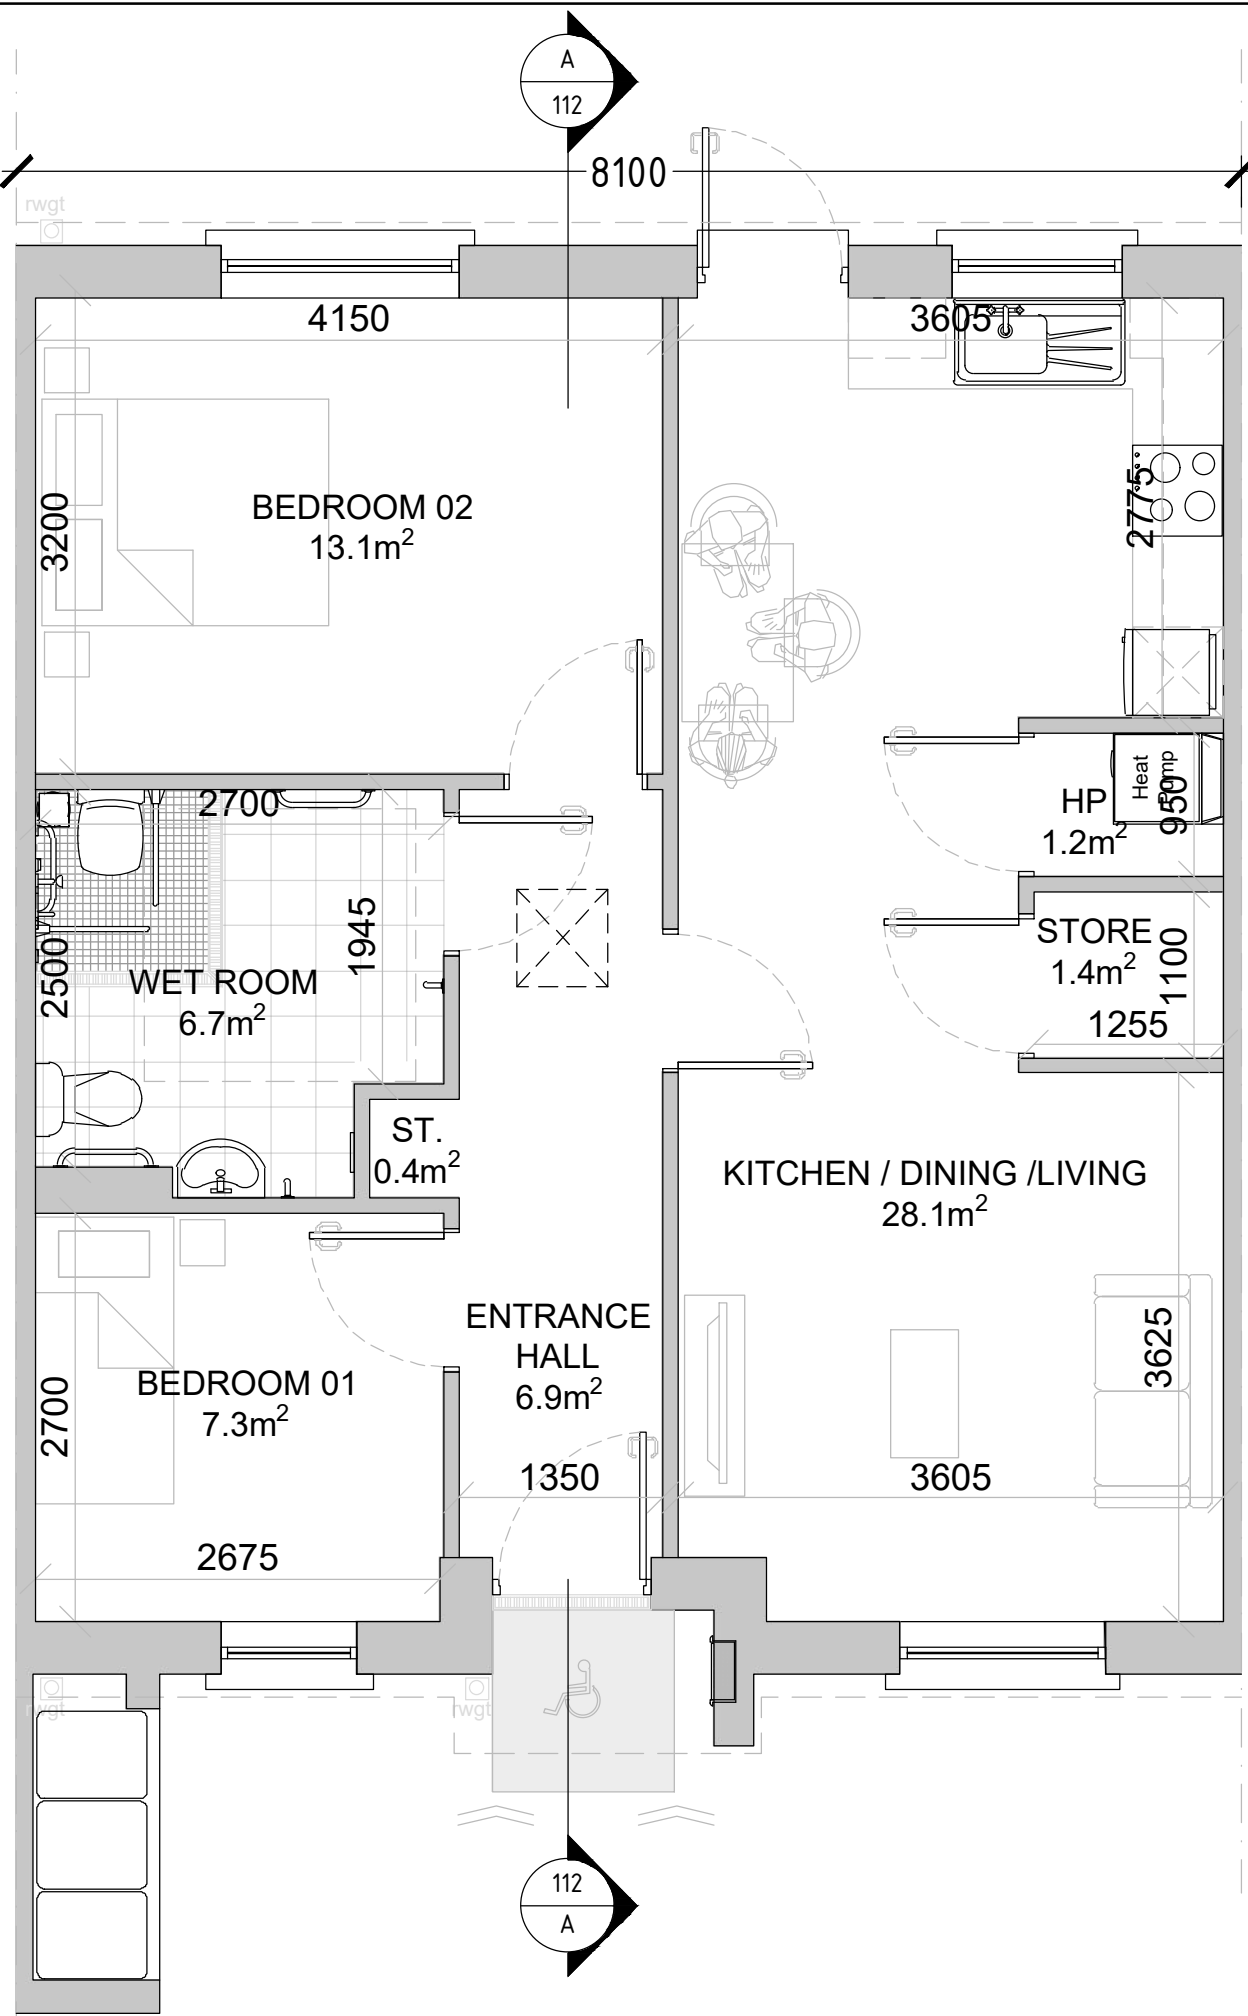


GROUND FLOOR PLAN
(Scale 1:50)

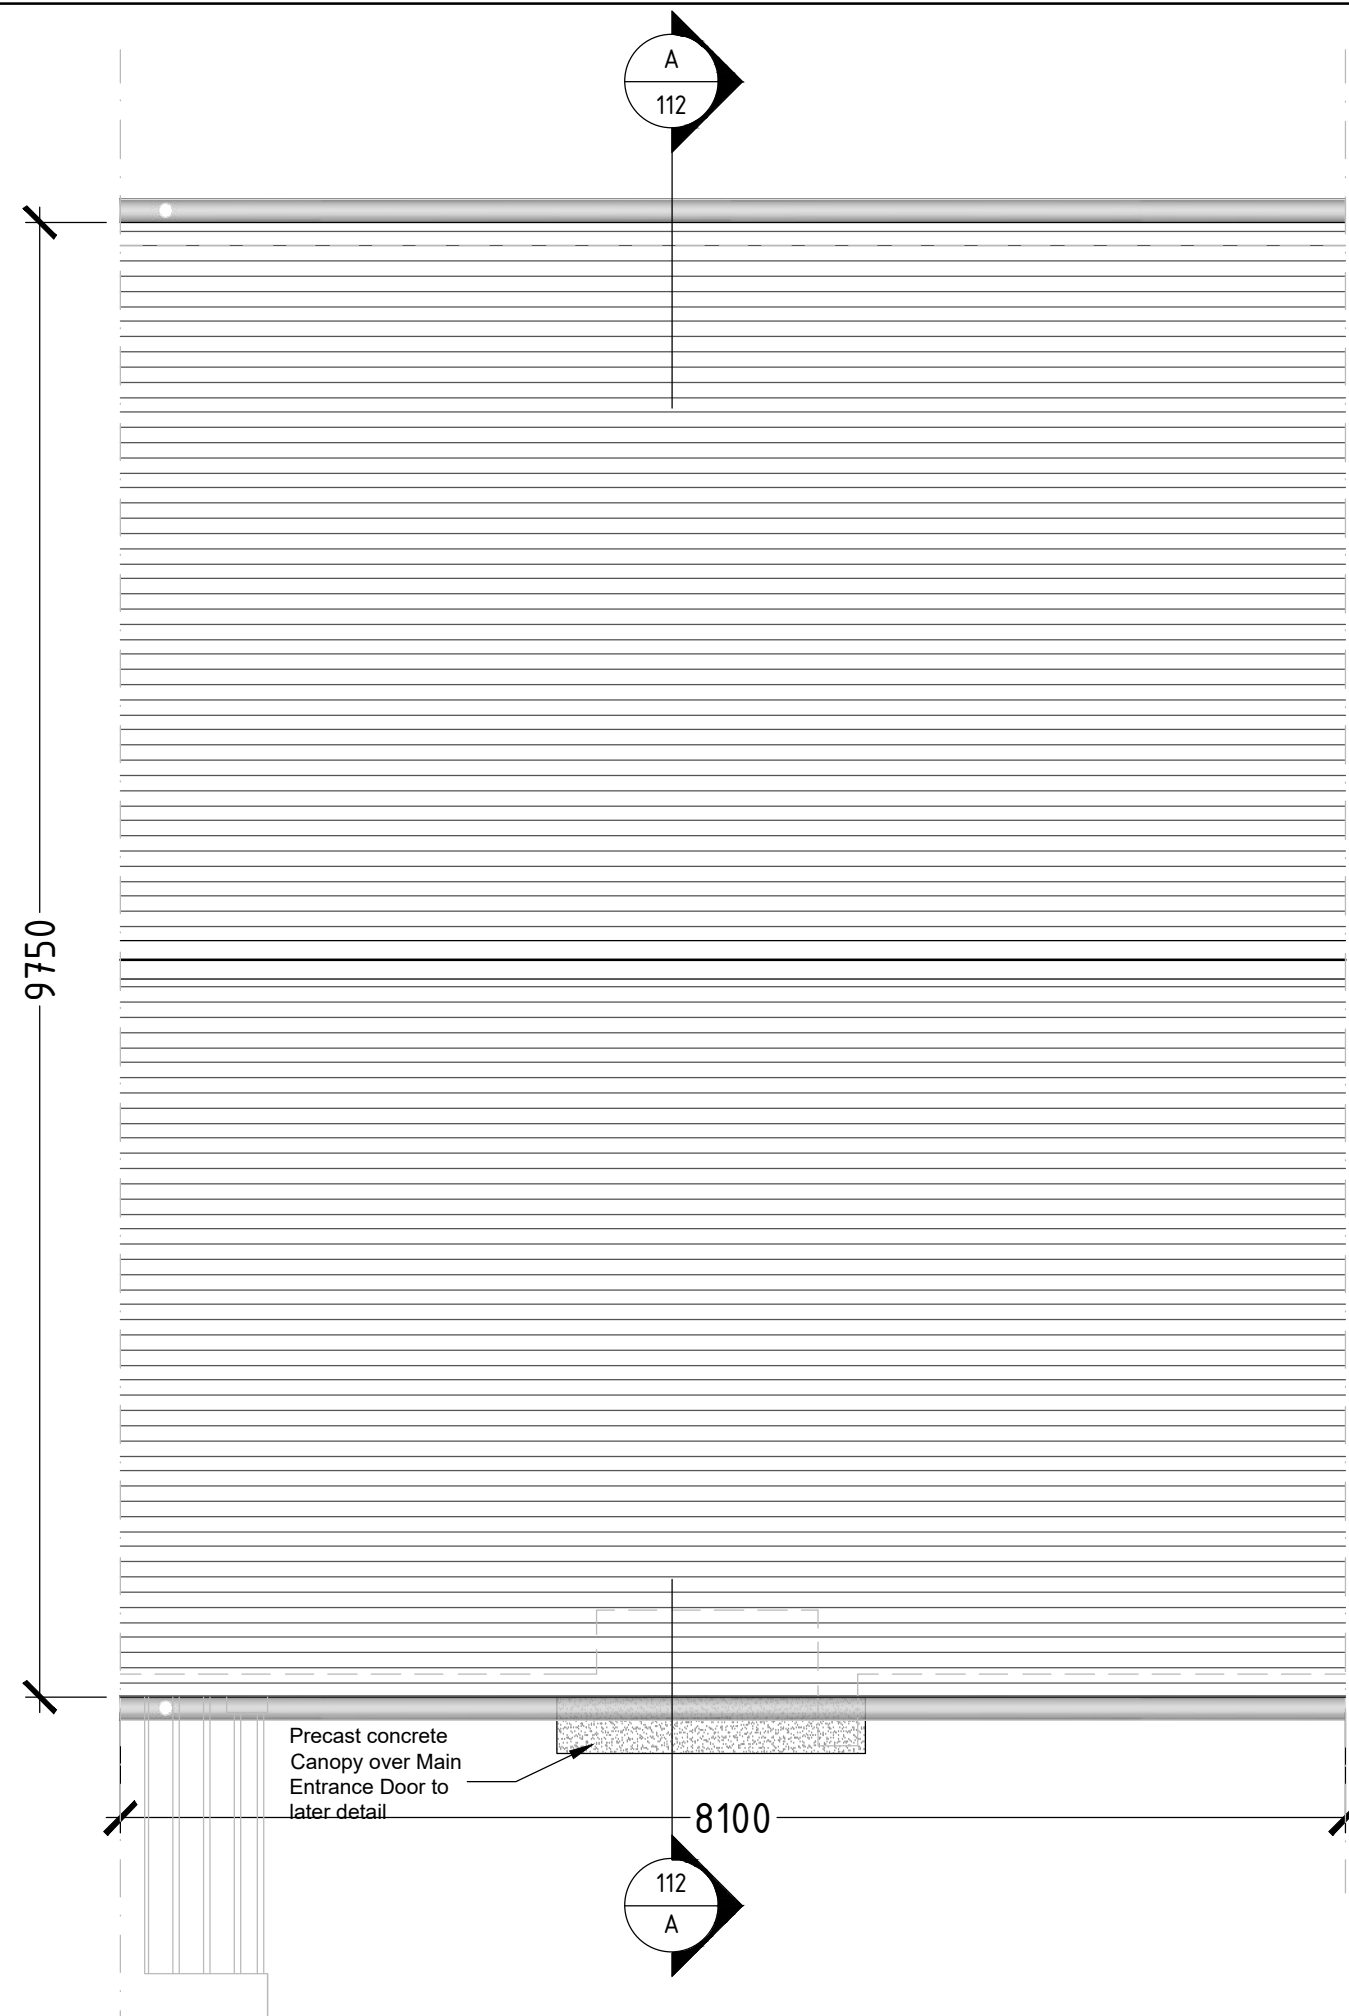


ROOF PLAN
(Scale 1:50)

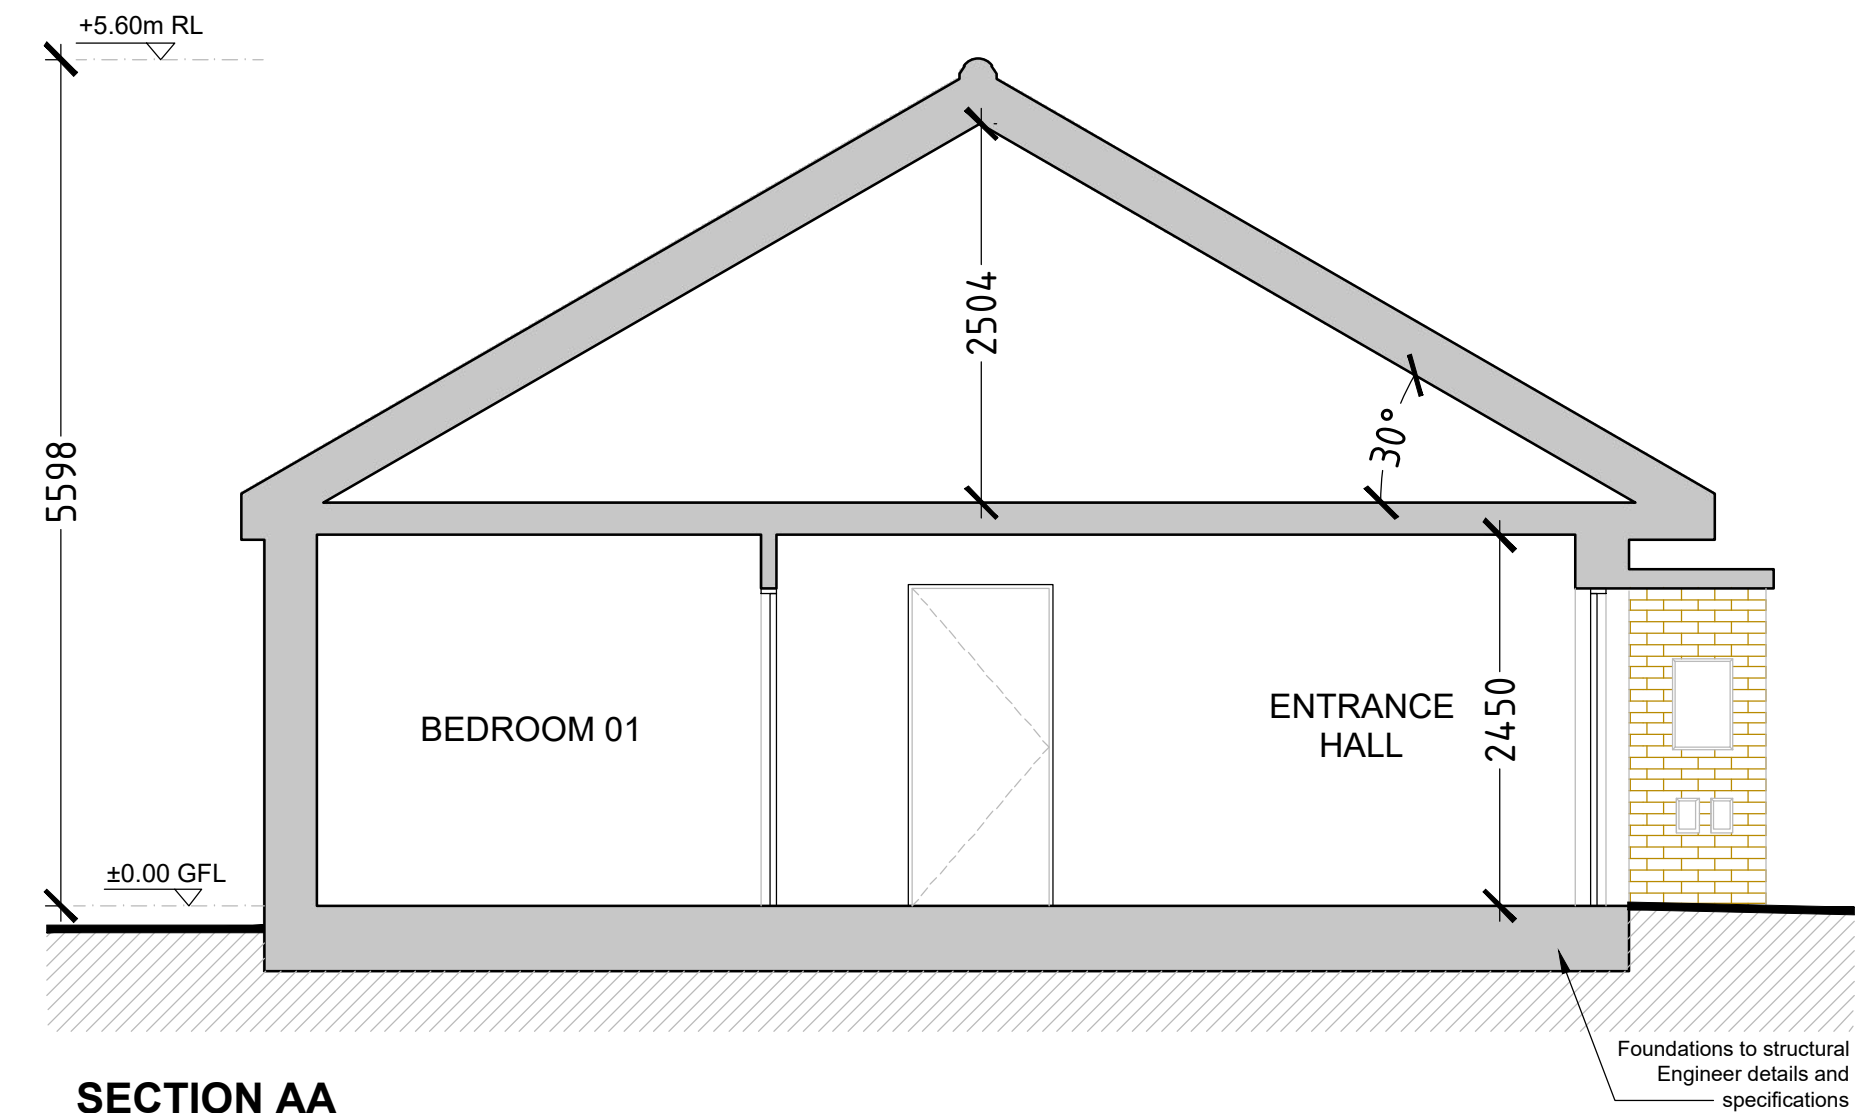

SECTION AA
(Scale 1:50)

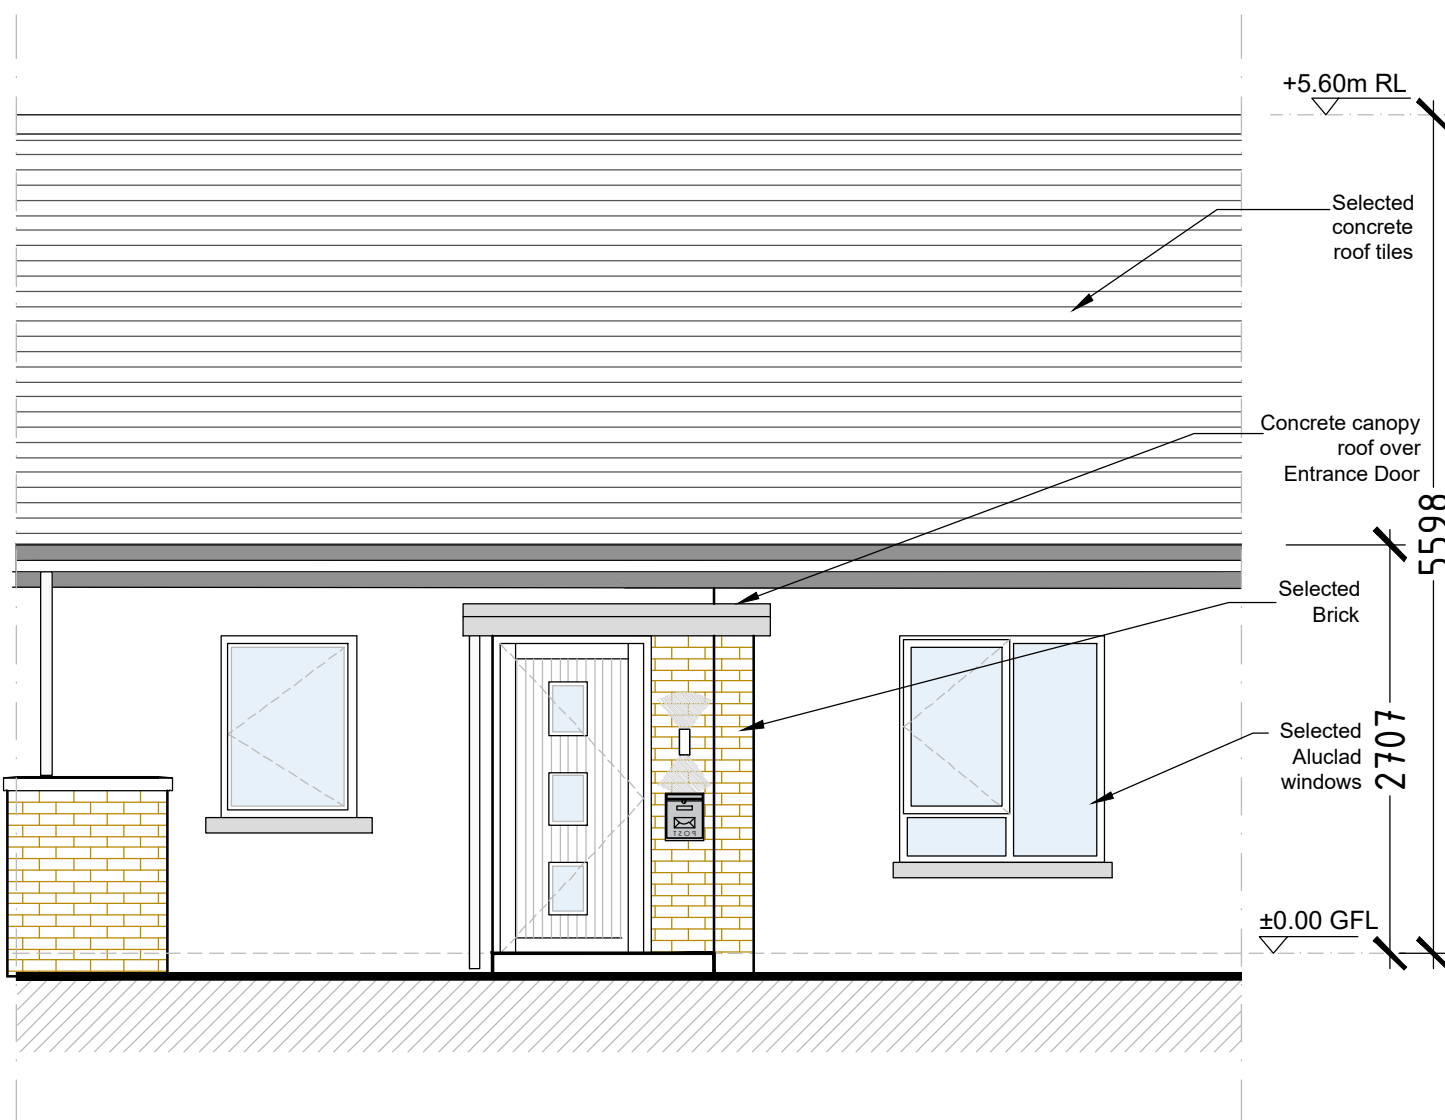

FRONT ELEVATION
(Scale 1:50)

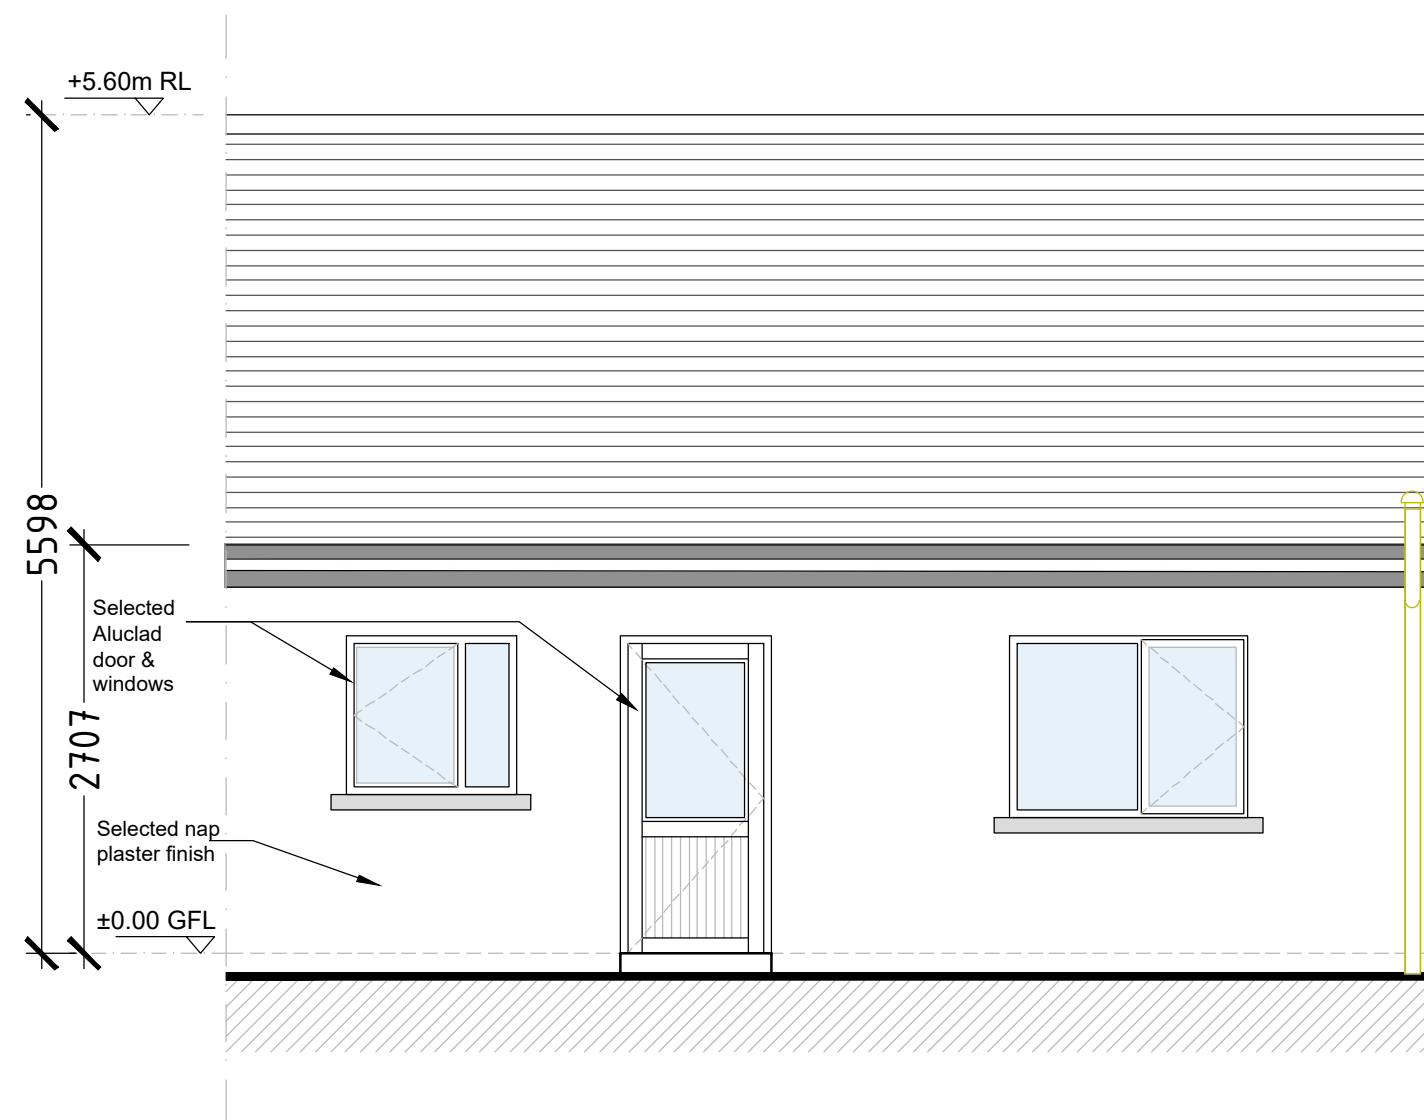

REAR ELEVATION
(Scale 1:50)

HOUSE TYPE 9.1
2 Bed, 3 Person

Area:
Ground Floor 67.8m²
(Storage 3 m²)

TOTAL 67.8m²

House No.: 35

PLANNING



Rev	Description	By	Date
1	Initial Design	VH	2024-09-01
2	Revised Design	VH	2024-09-15
3	Final Design	VH	2024-09-30

VH VINCENT HANNON ARCHITECTS E: info@vha.ie www.vha.ie	Client: Galway County Council Project: Proposed Housing Development at Cosmona, Loughrea, Co. Galway Drawing Description: House Type H9.1 (Mid Terrace) (Plans, Elevations & Sections) Status: PLANNING Date: September 2024	Scale: 1:50 @ A1 Rev: 1 Checked by: EM
--	---	---

NOTE:
• ALL SERVICES, LEVELS AND STRUCTURE TO ENGINEERS DETAILS/SPECIFICATION.
• NOT FOR CONSTRUCTION PURPOSES.

Refer to Site Plan for exact location