




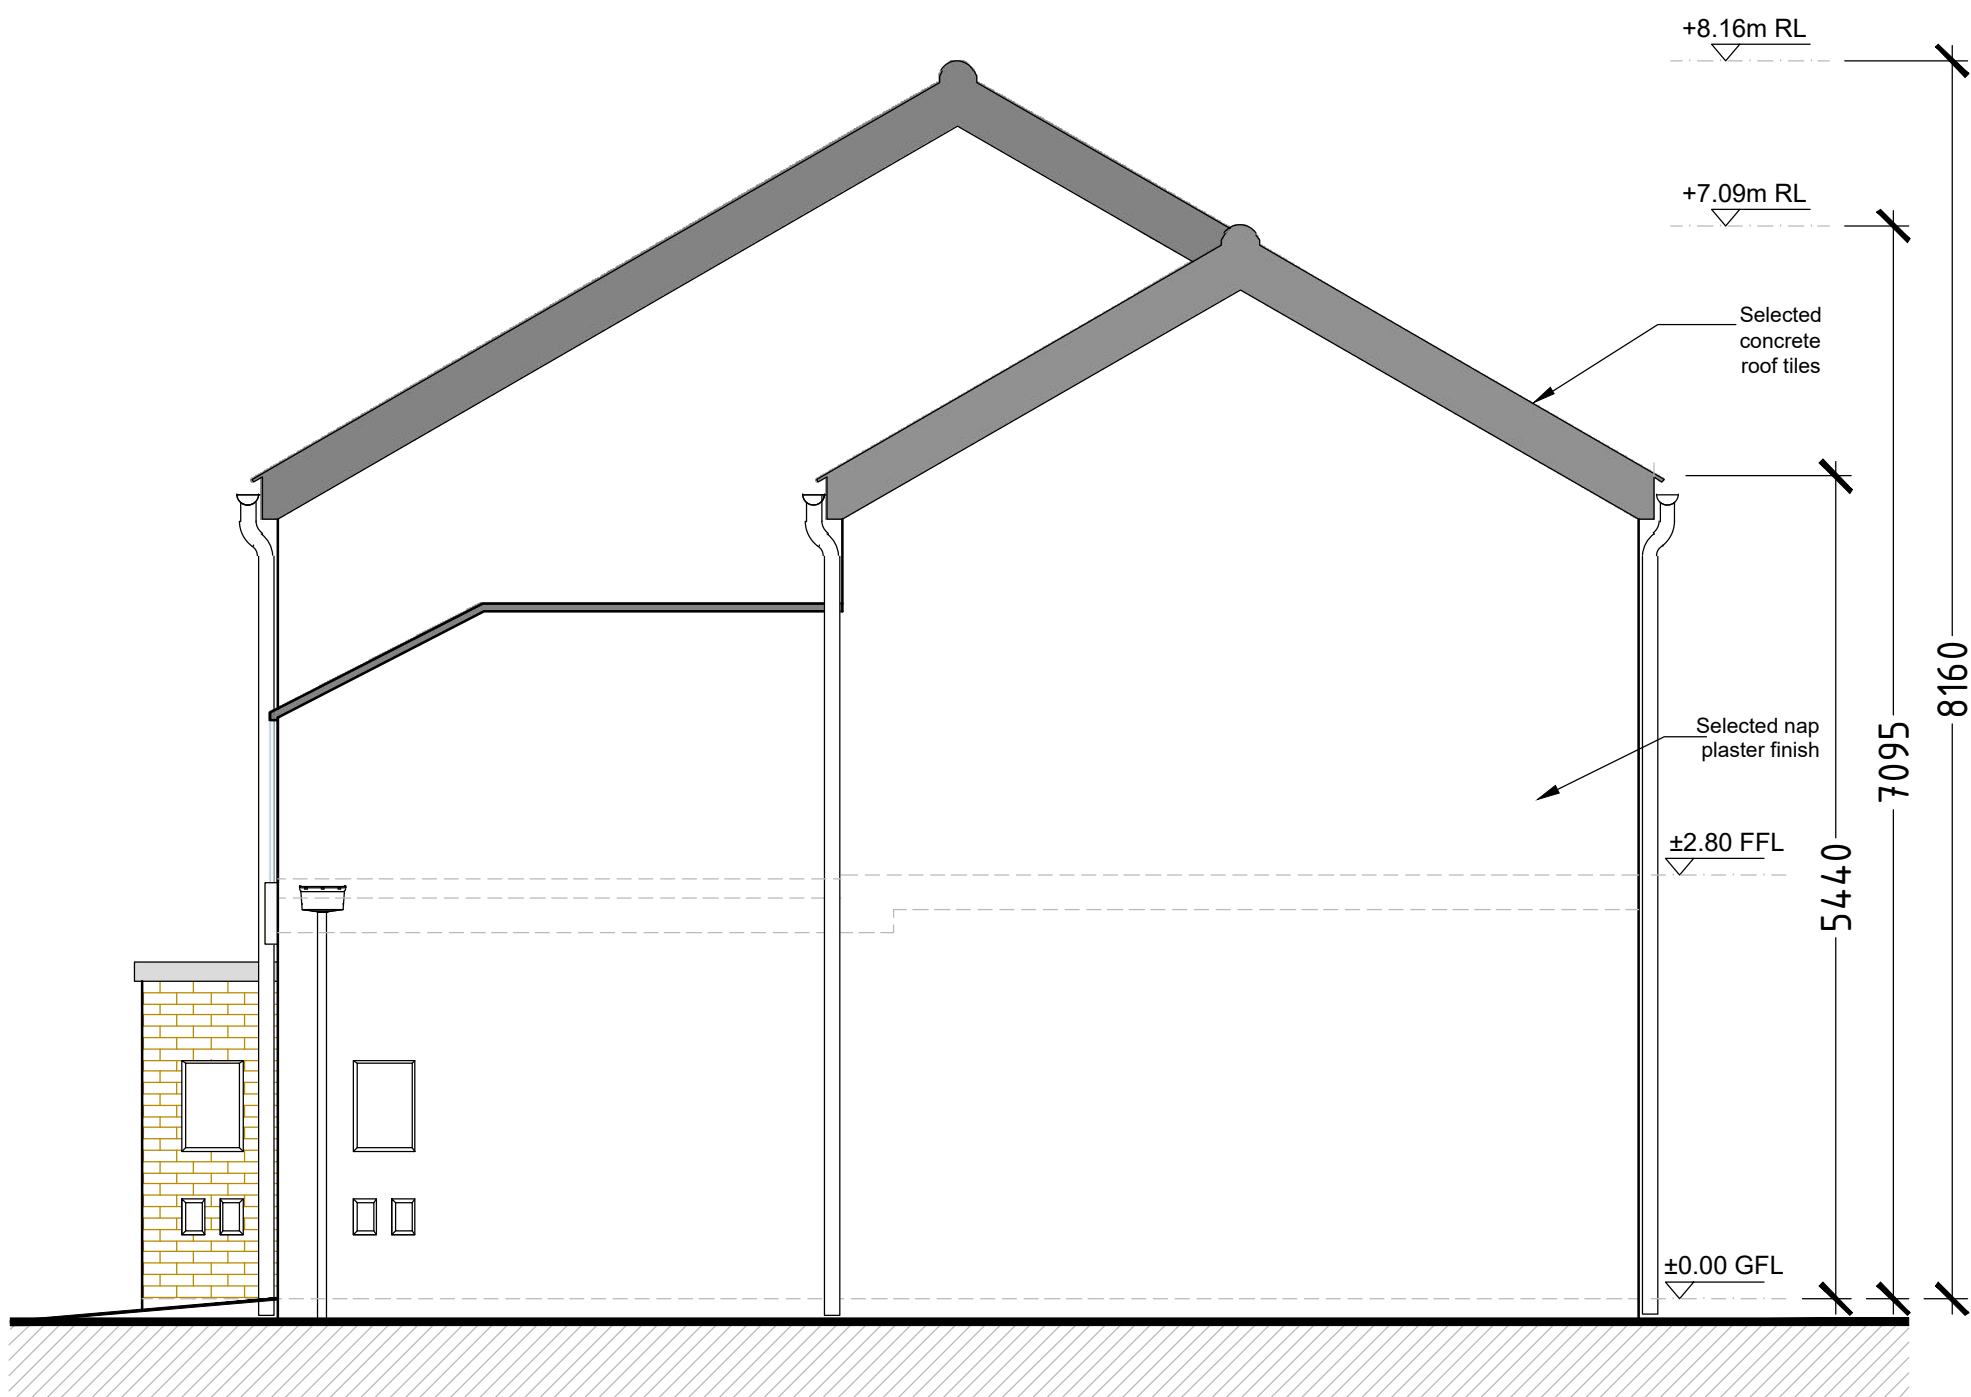

SIDE ELEVATION
(Scale 1:50)

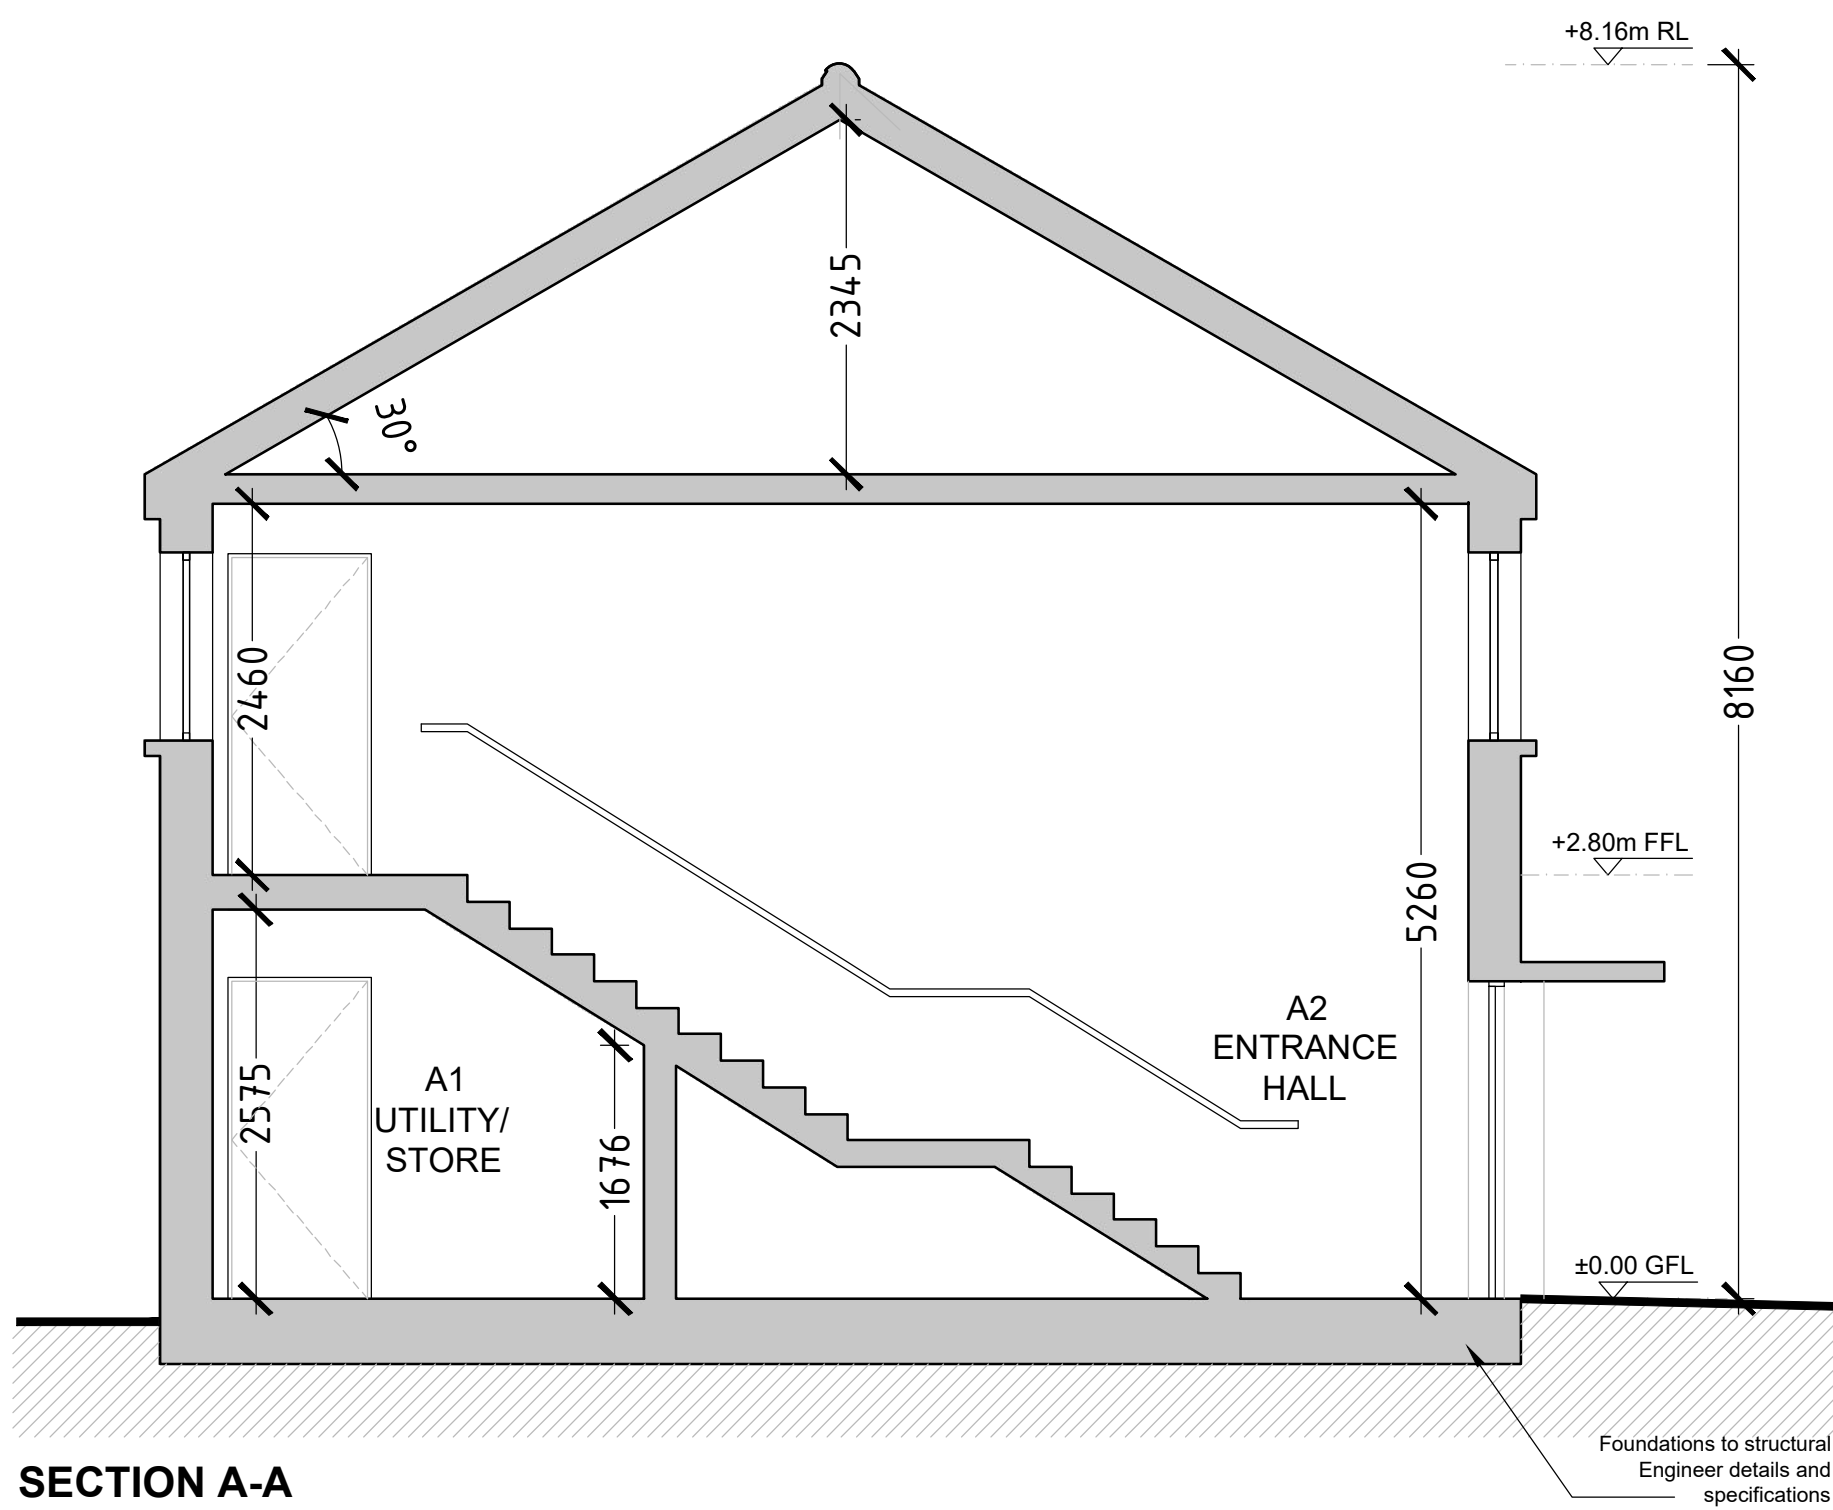

SECTION A-A
(Scale 1:50)

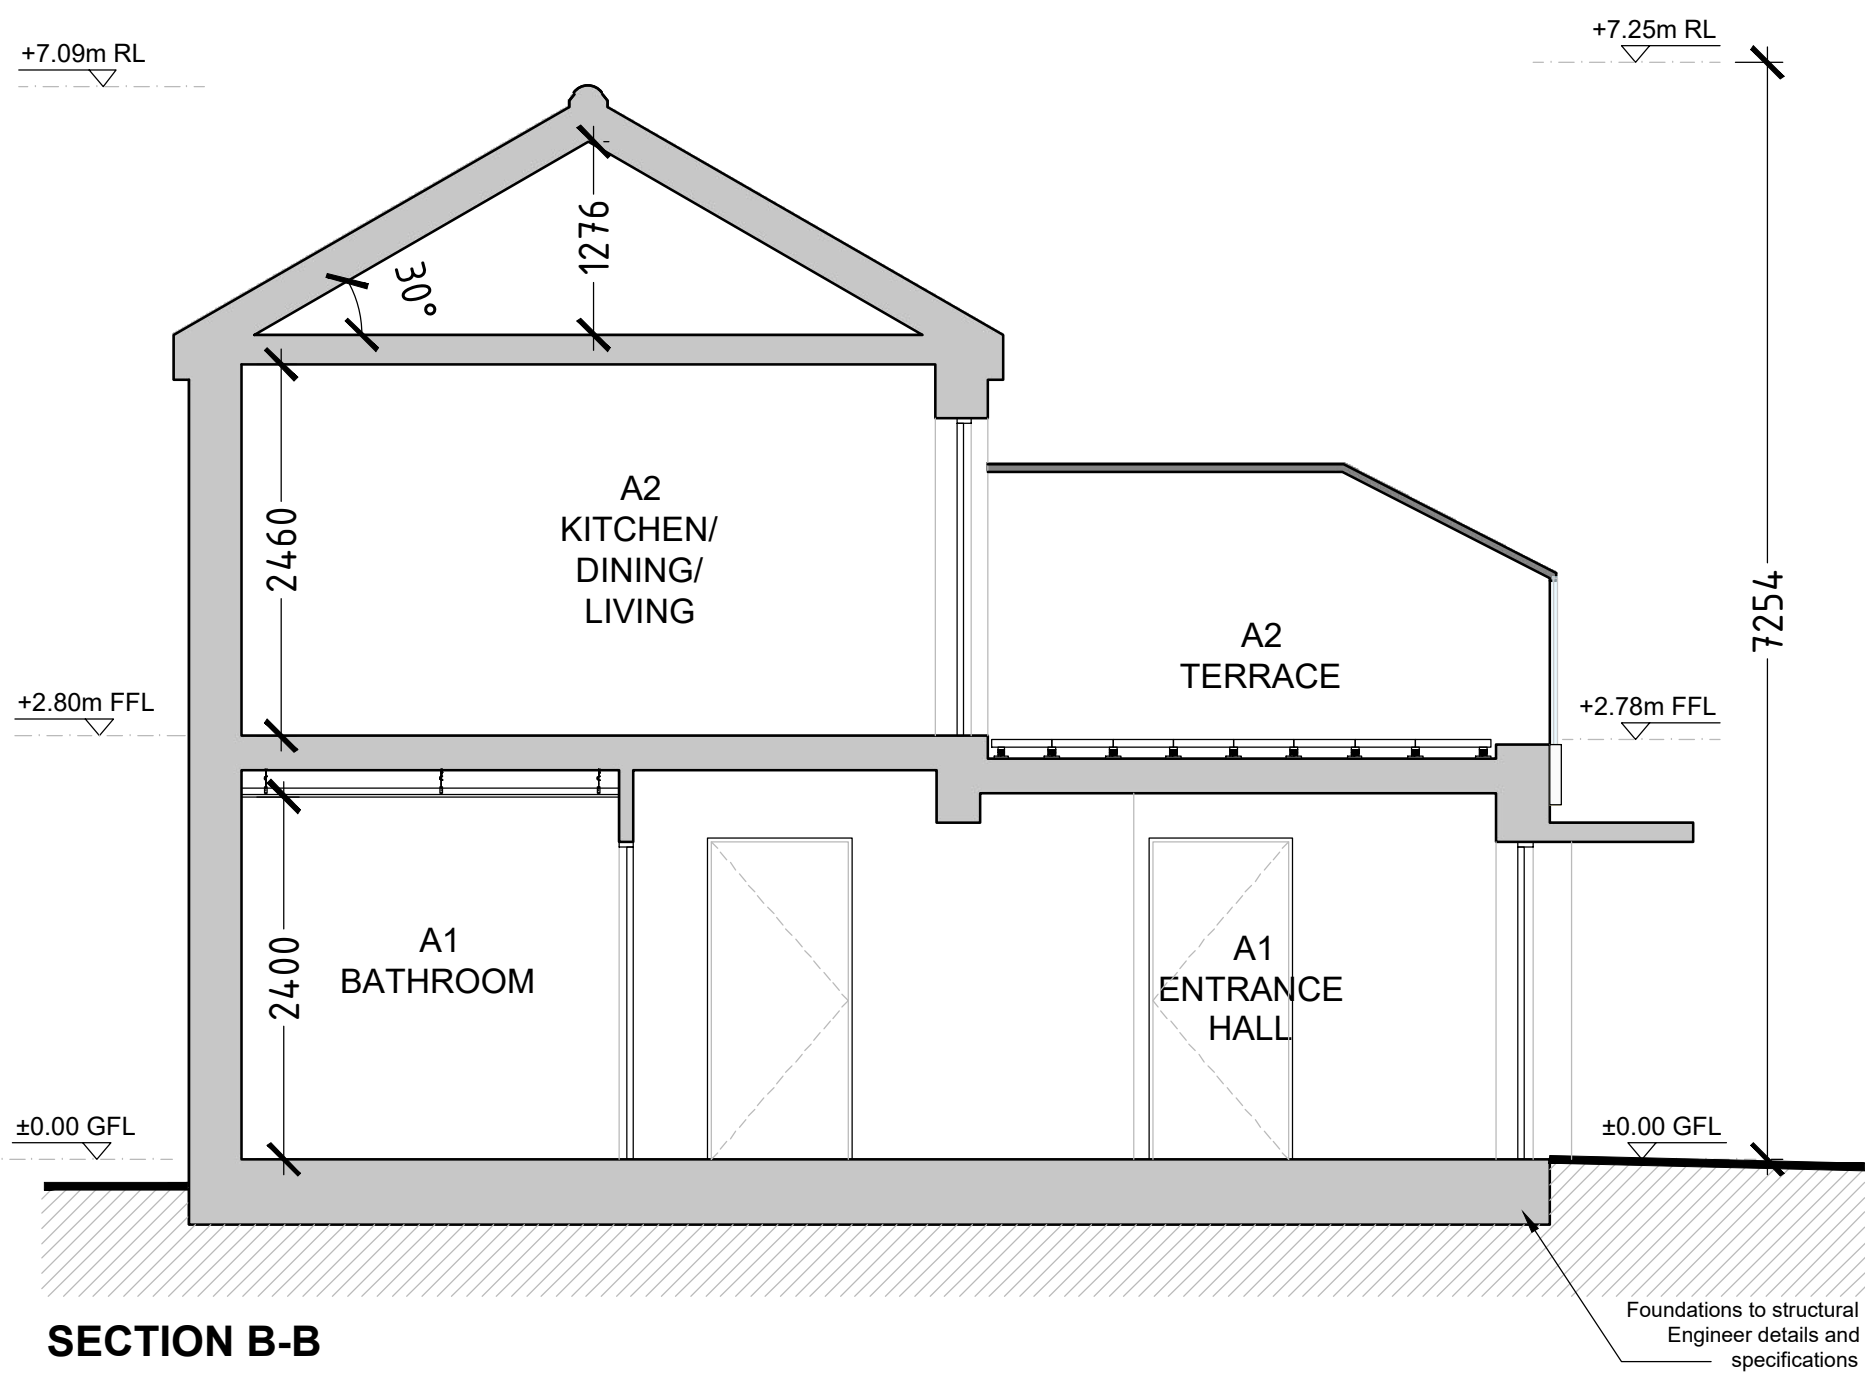

SECTION B-B
(Scale 1:50)

NOTE:
• ALL SERVICES, LEVELS AND STRUCTURE TO ENGINEERS DETAILS/SPECIFICATION.
• NOT FOR CONSTRUCTION PURPOSES.

Refer to Site Plan for exact location

PLANNING



Rev	Description	By	Date
1	Client: Galway County Council		
2	Project: Proposed Housing Development at Cosmona, Loughrea, Co. Galway		
3	Drawing Description: Apartment Types A1 & A2 (Side Elevation & Sections)		
4	Status: PLANNING	Drawing No: 240026-DR-VHA-AR-115	Rev: -
5	Date: June 2024	Drawn by: WS	Checked by: EM