

Rebuilding  
Ireland


NOTES:-  
1 FIGURED DIMENSIONS ONLY TO BE TAKEN FROM THIS DRAWING.  
2 ALL DRAWINGS TO BE CHECKED BY THE CONTRACTOR ON SITE.  
3 ENGINEER TO BE INFORMED OF ANY DISCREPANCIES BEFORE  
ANY WORK COMMENCES.  
4 THIS DRAWING TO BE READ IN CONJUNCTION WITH ALL OTHER  
RELEVANT DRAWINGS AND SPECIFICATIONS.

LEGEND:-  

North Sign indicated thus

PL.01	Issued for PLANNING APPROVAL	BM	MF	17.09.21
rev.	modifications	by	chkd	date
Layout Ref.:				
file	C:\Users\bmurphy\OneDrive - Jennings O'Donovan\Desktop\JOD\6140_GCC-Sheltered Housing\700 Drawings\703 Planning\Site No. 4 Corralough, Williamstown\01 WIP\6140-JOD-XX-ZZ-DR-B-2034-Proposed House Plan.dwg			

client



Comhairle Chontae na Gaillimhe  
Galway County Council

project

PROPOSED DEVELOPMENT OF 1 NO.  
DOMESTIC DWELLING HOUSE &  
ASSOCIATED WORKS AT CORRALOUGH,  
WILLIAMSTOWN, CO. GALWAY.

stage

PLANNING

title

PROPOSED FLOOR PLAN, ELEVATION &  
SECTION A-A

scale


1:50 @ A1 / 1:100 @ A3

surveyed	drawn	checked	date
	BM	MF	SEPT 2021



© COPYRIGHT OF

JENNINGS O'DONOVAN & PARTNERS  
CONSULTING ENGINEERS,  
FINISKILIN,  
SLIGO,  
IRELAND.

TEL. +353 (0)71 916 1416  
FAX. +353 (0)71 916 1080  
Email: info@jodireland.com



drawing no.	revision
6140-JOD-XX-ZZ-DR-B-2034	PL.01

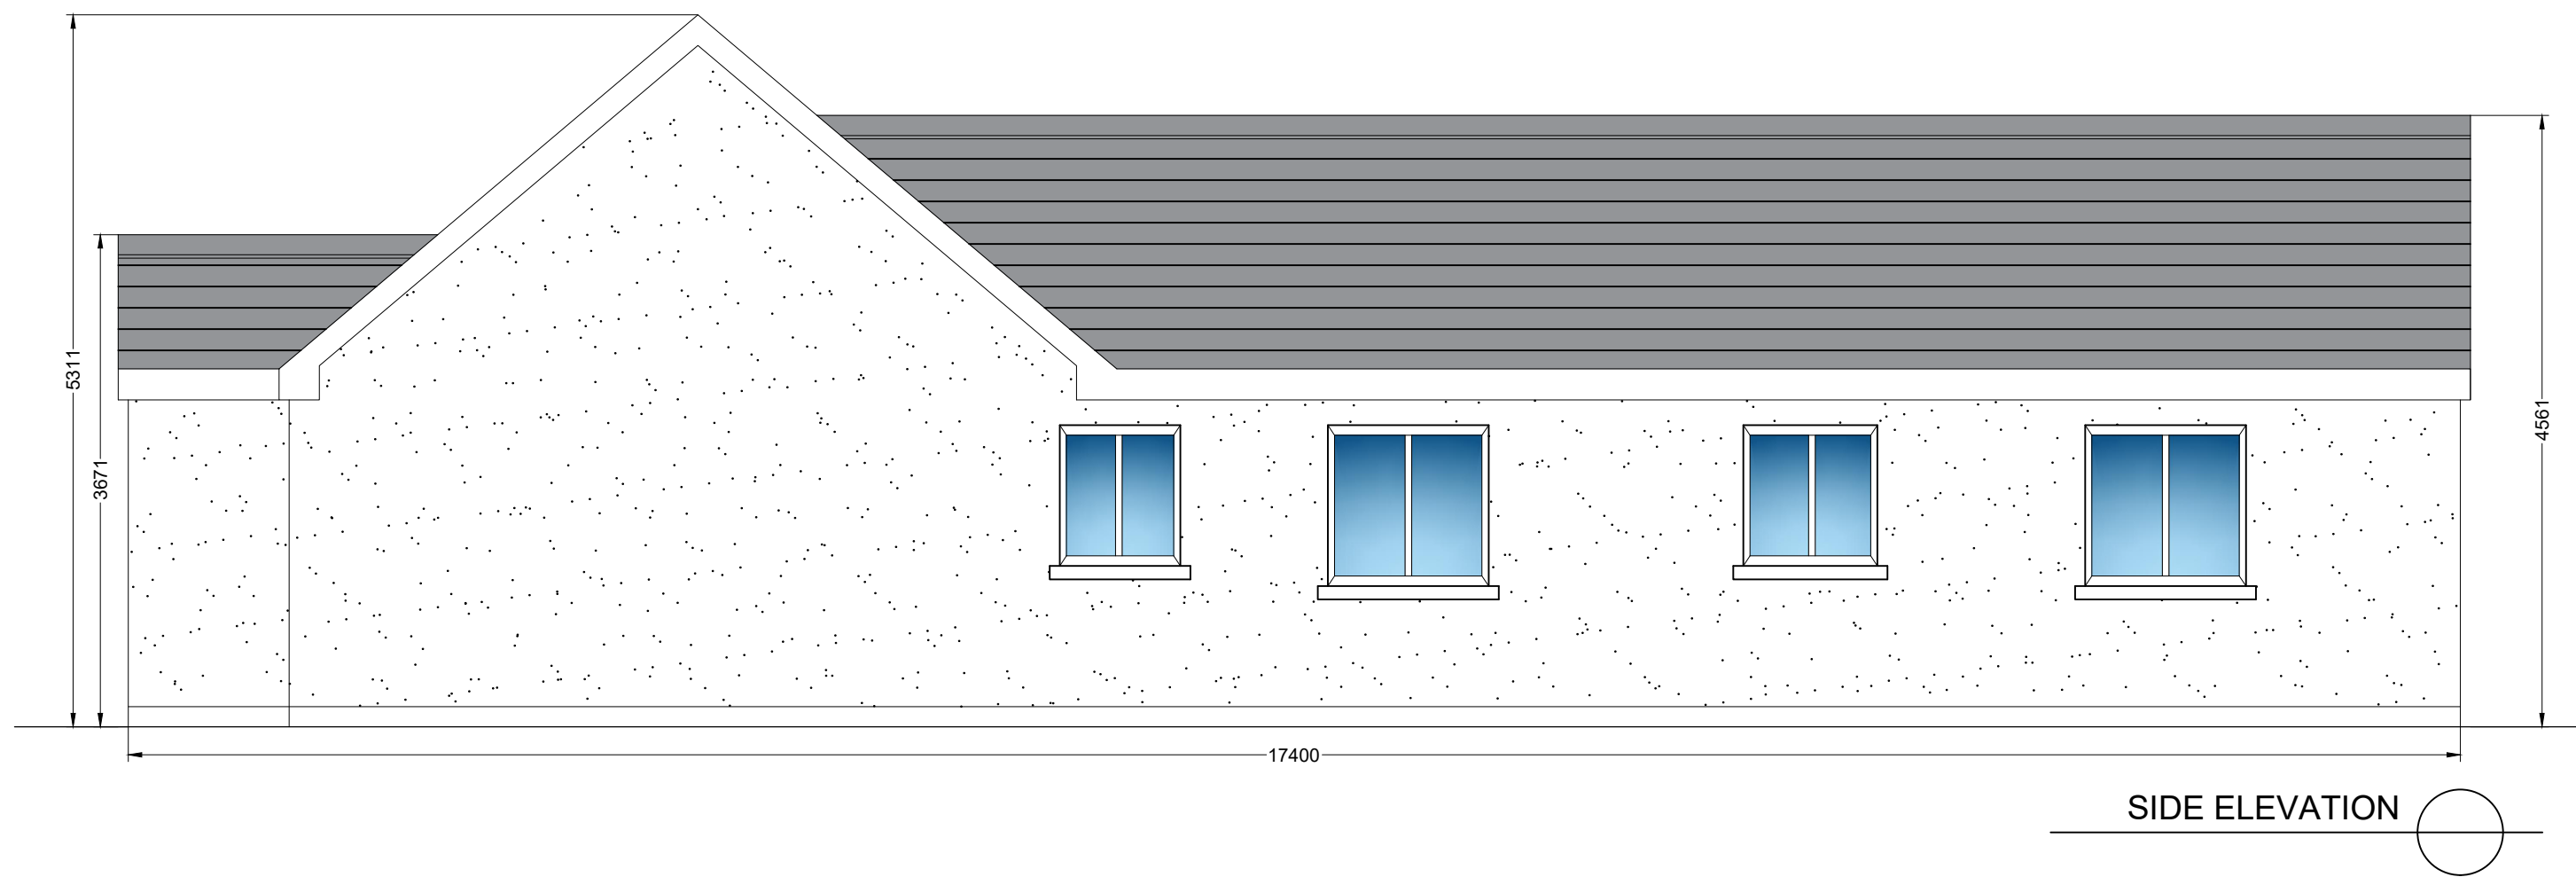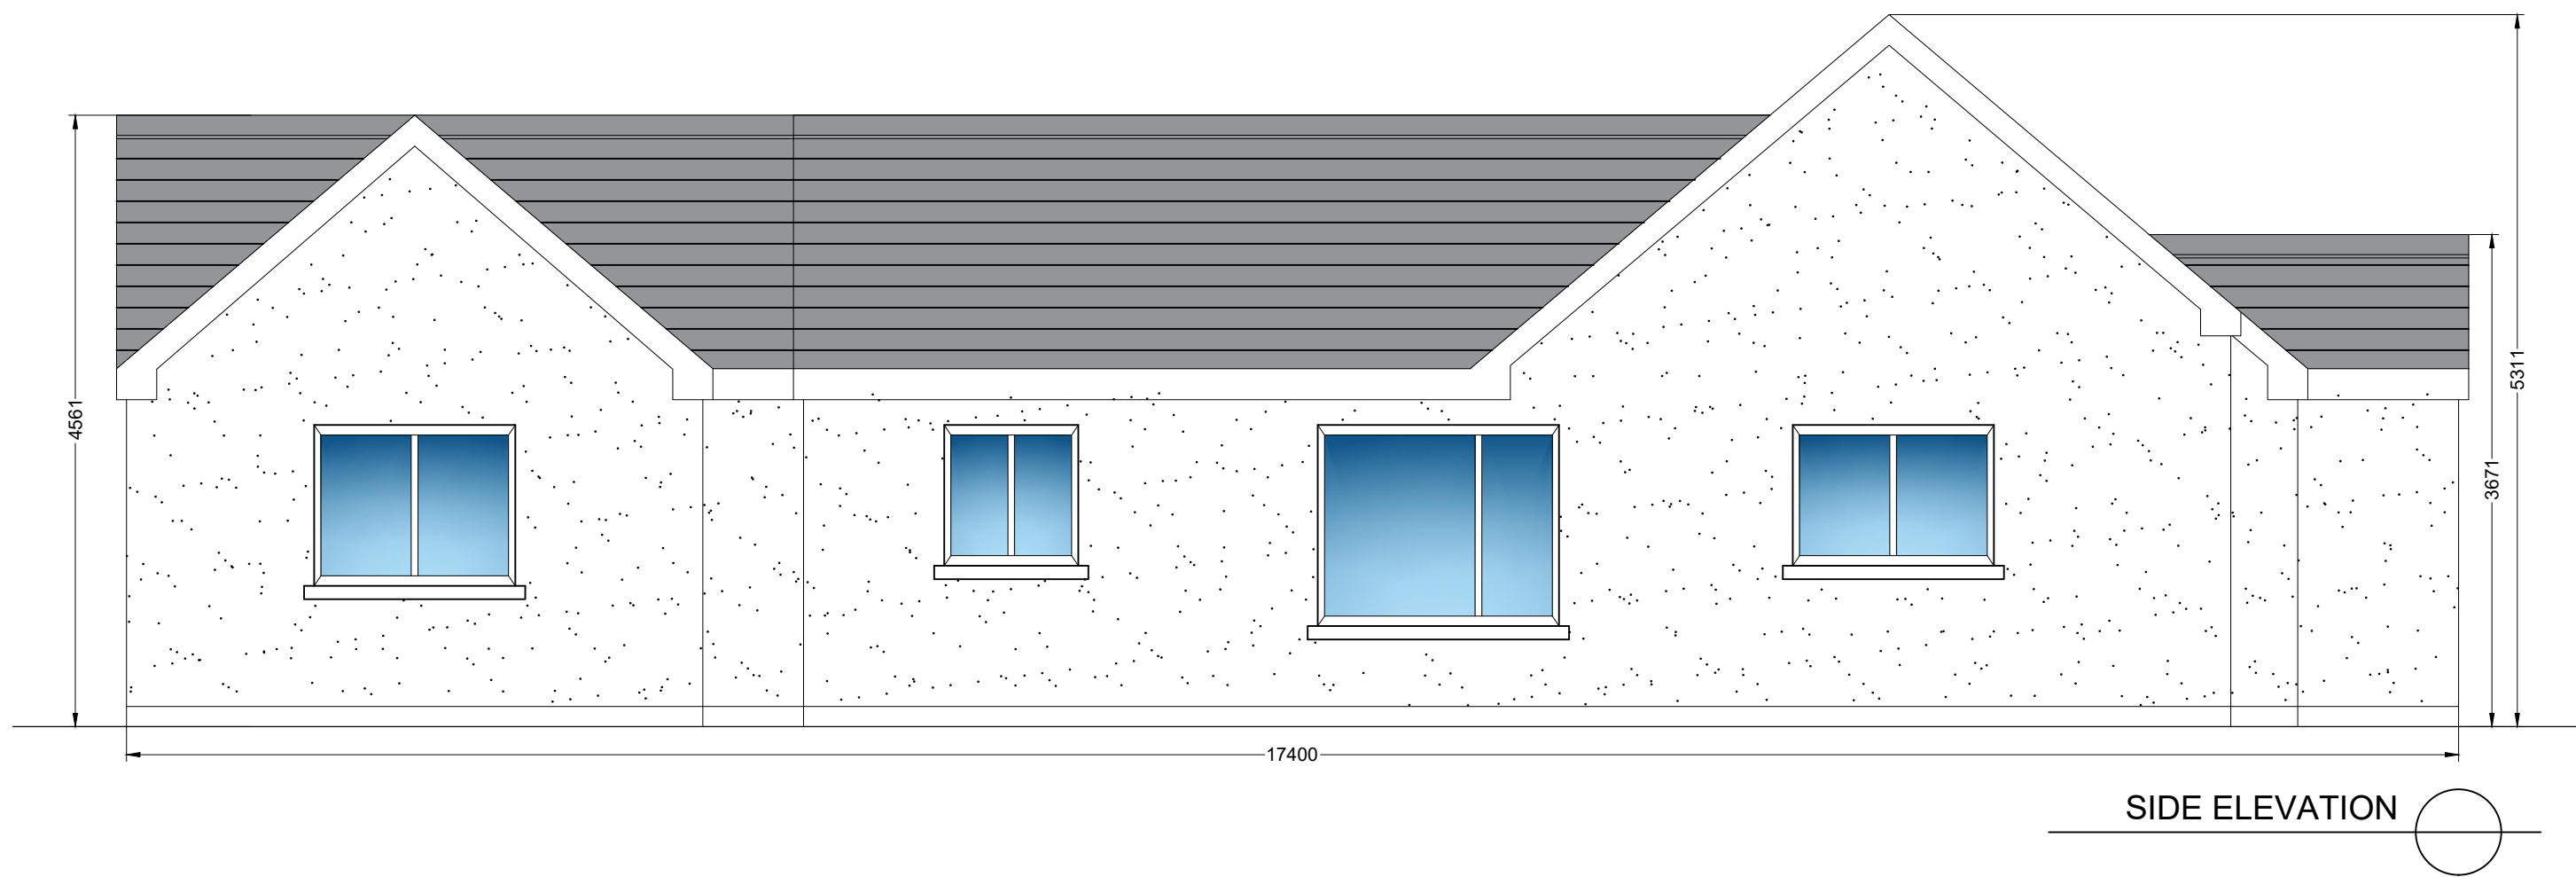

Rebuilding  
Ireland

NOTES:-

- 1 FIGURED DIMENSIONS ONLY TO BE TAKEN FROM THIS DRAWING.
- 2 ALL DRAWINGS TO BE CHECKED BY THE CONTRACTOR ON SITE.
- 3 ENGINEER TO BE INFORMED OF ANY DISCREPANCIES BEFORE ANY WORK COMMENCES.
- 4 THIS DRAWING TO BE READ IN CONJUNCTION WITH ALL OTHER RELEVANT DRAWINGS AND SPECIFICATIONS.

LEGEND:-

PL.01	Issued for PLANNING APPROVAL	BM	MF	17.09.21
rev.	modifications	by	chkd	date

Layout Ref.:

file	C:\Users\bmurphy\OneDrive - Jennings O'Donovan\Desktop\JOD6140_GCC-Sheltered Housing\700 Drawings\703 Planning\Site No. 4 Corralough, Williamstown\01 WIP\6140-JOD-XX-ZZ-DR-B-2034-Proposed House Plan.dwg
------	--

client  
 **Comhairle Chontae na Gaillimhe**  
Galway County Council

project  
PROPOSED DEVELOPMENT OF 1 NO.  
DOMESTIC DWELLING HOUSE &  
ASSOCIATED WORKS AT CORRALOUGH,  
WILLIAMSTOWN, CO. GALWAY.

stage  
PLANNING

title  
PROPOSED ELEVATIONS

scale  
1:50 @ A1 / 1:100 @ A3

surveyed	drawn	checked	date
	BM	MF	SEPT 2021

© COPYRIGHT OF  
**JENNINGS O'DONOVAN & PARTNERS**  
CONSULTING ENGINEERS,  
FINISKLIN,  
SLIGO,  
IRELAND.  
TEL. +353 (0)71 916 1416  
FAX. +353 (0)71 916 1080  
Email: [info@jodireland.com](mailto:info@jodireland.com)



drawing no.	revision
6140-JOD-XX-ZZ-DR-B-2035	PL.01