



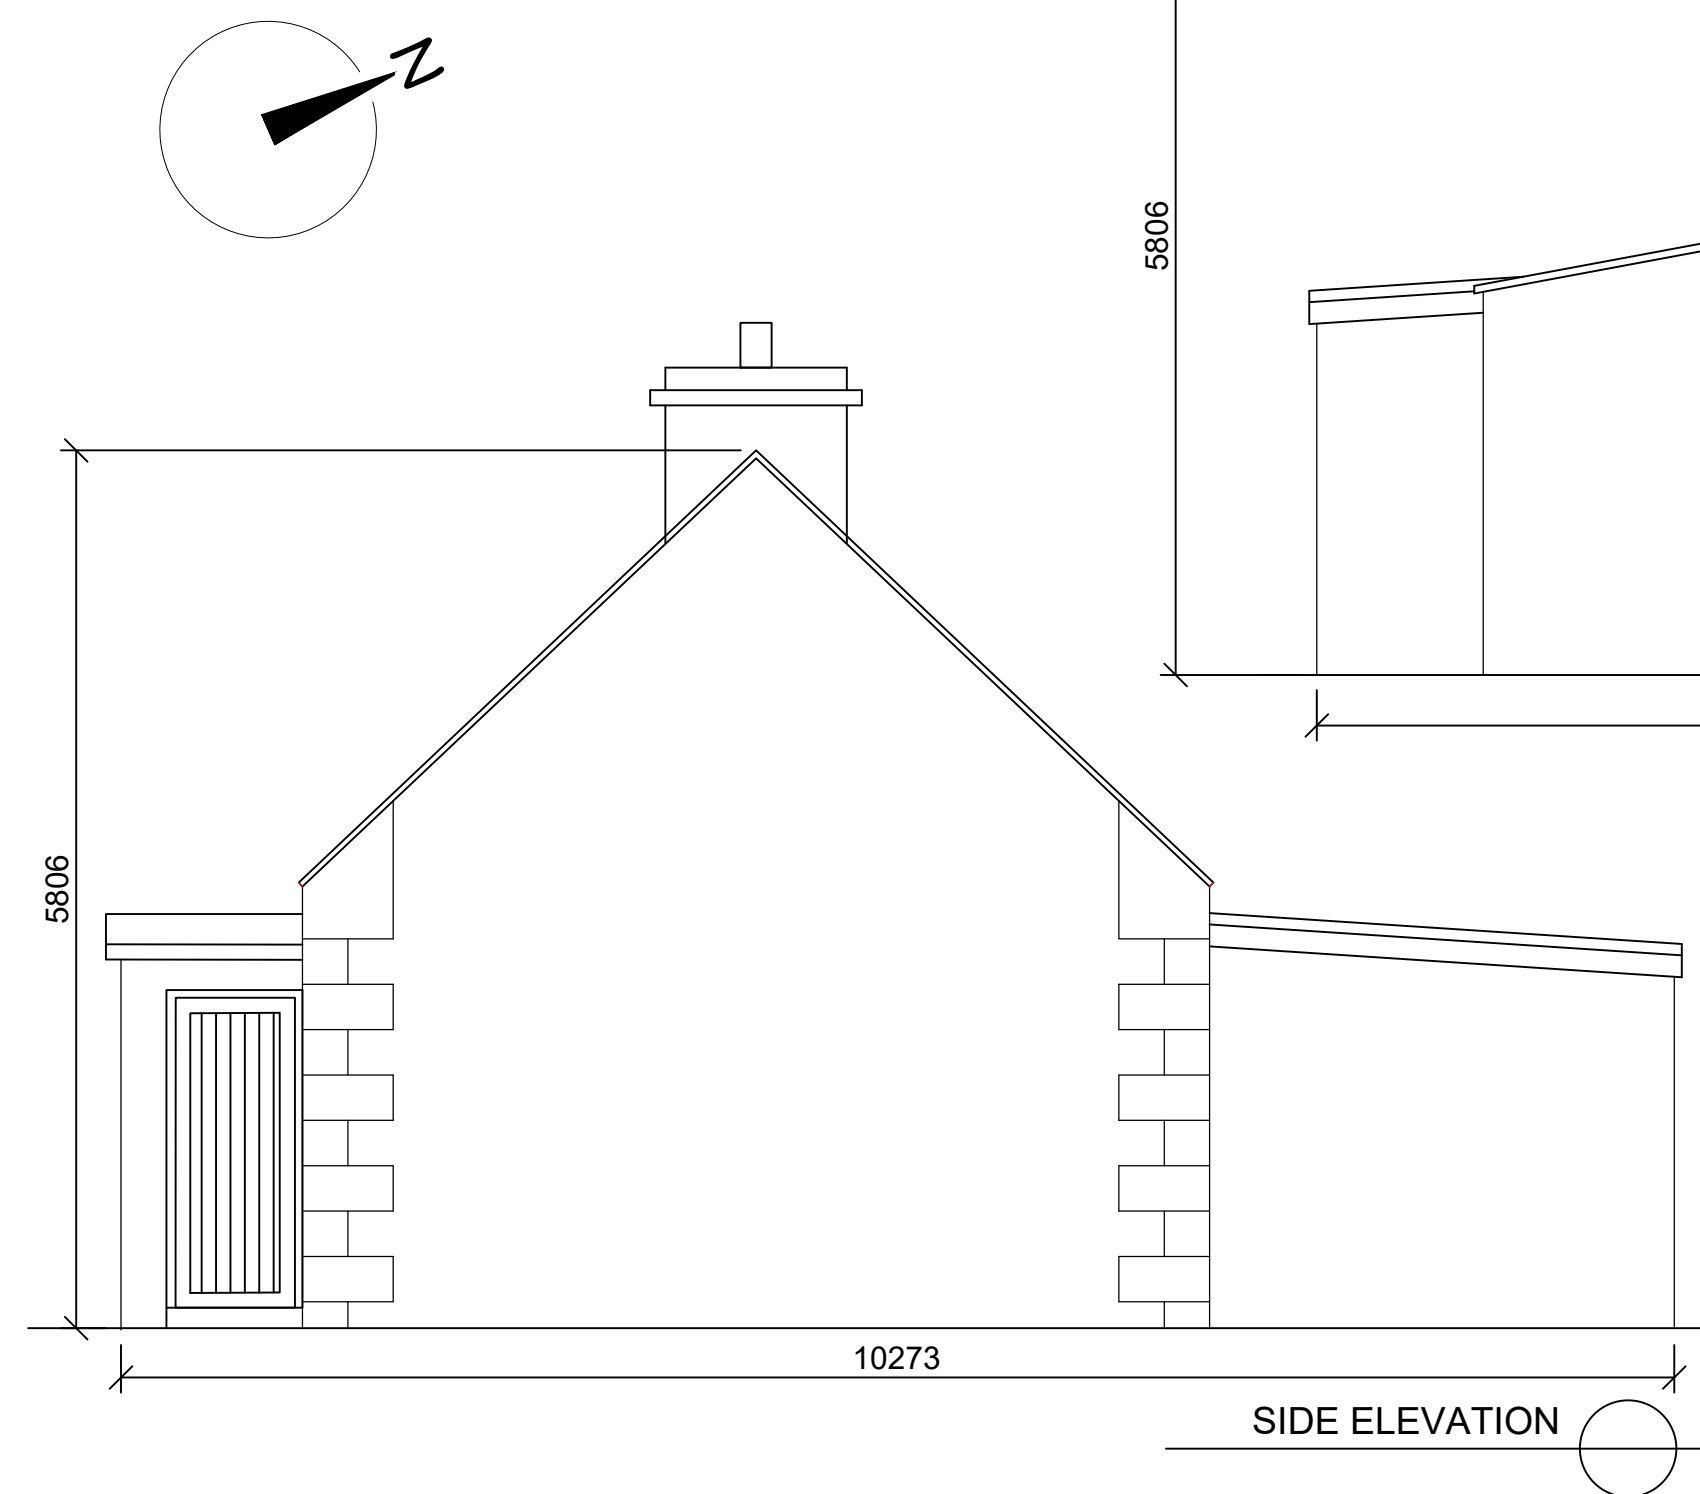

Picture of Front Elevation from Public Road

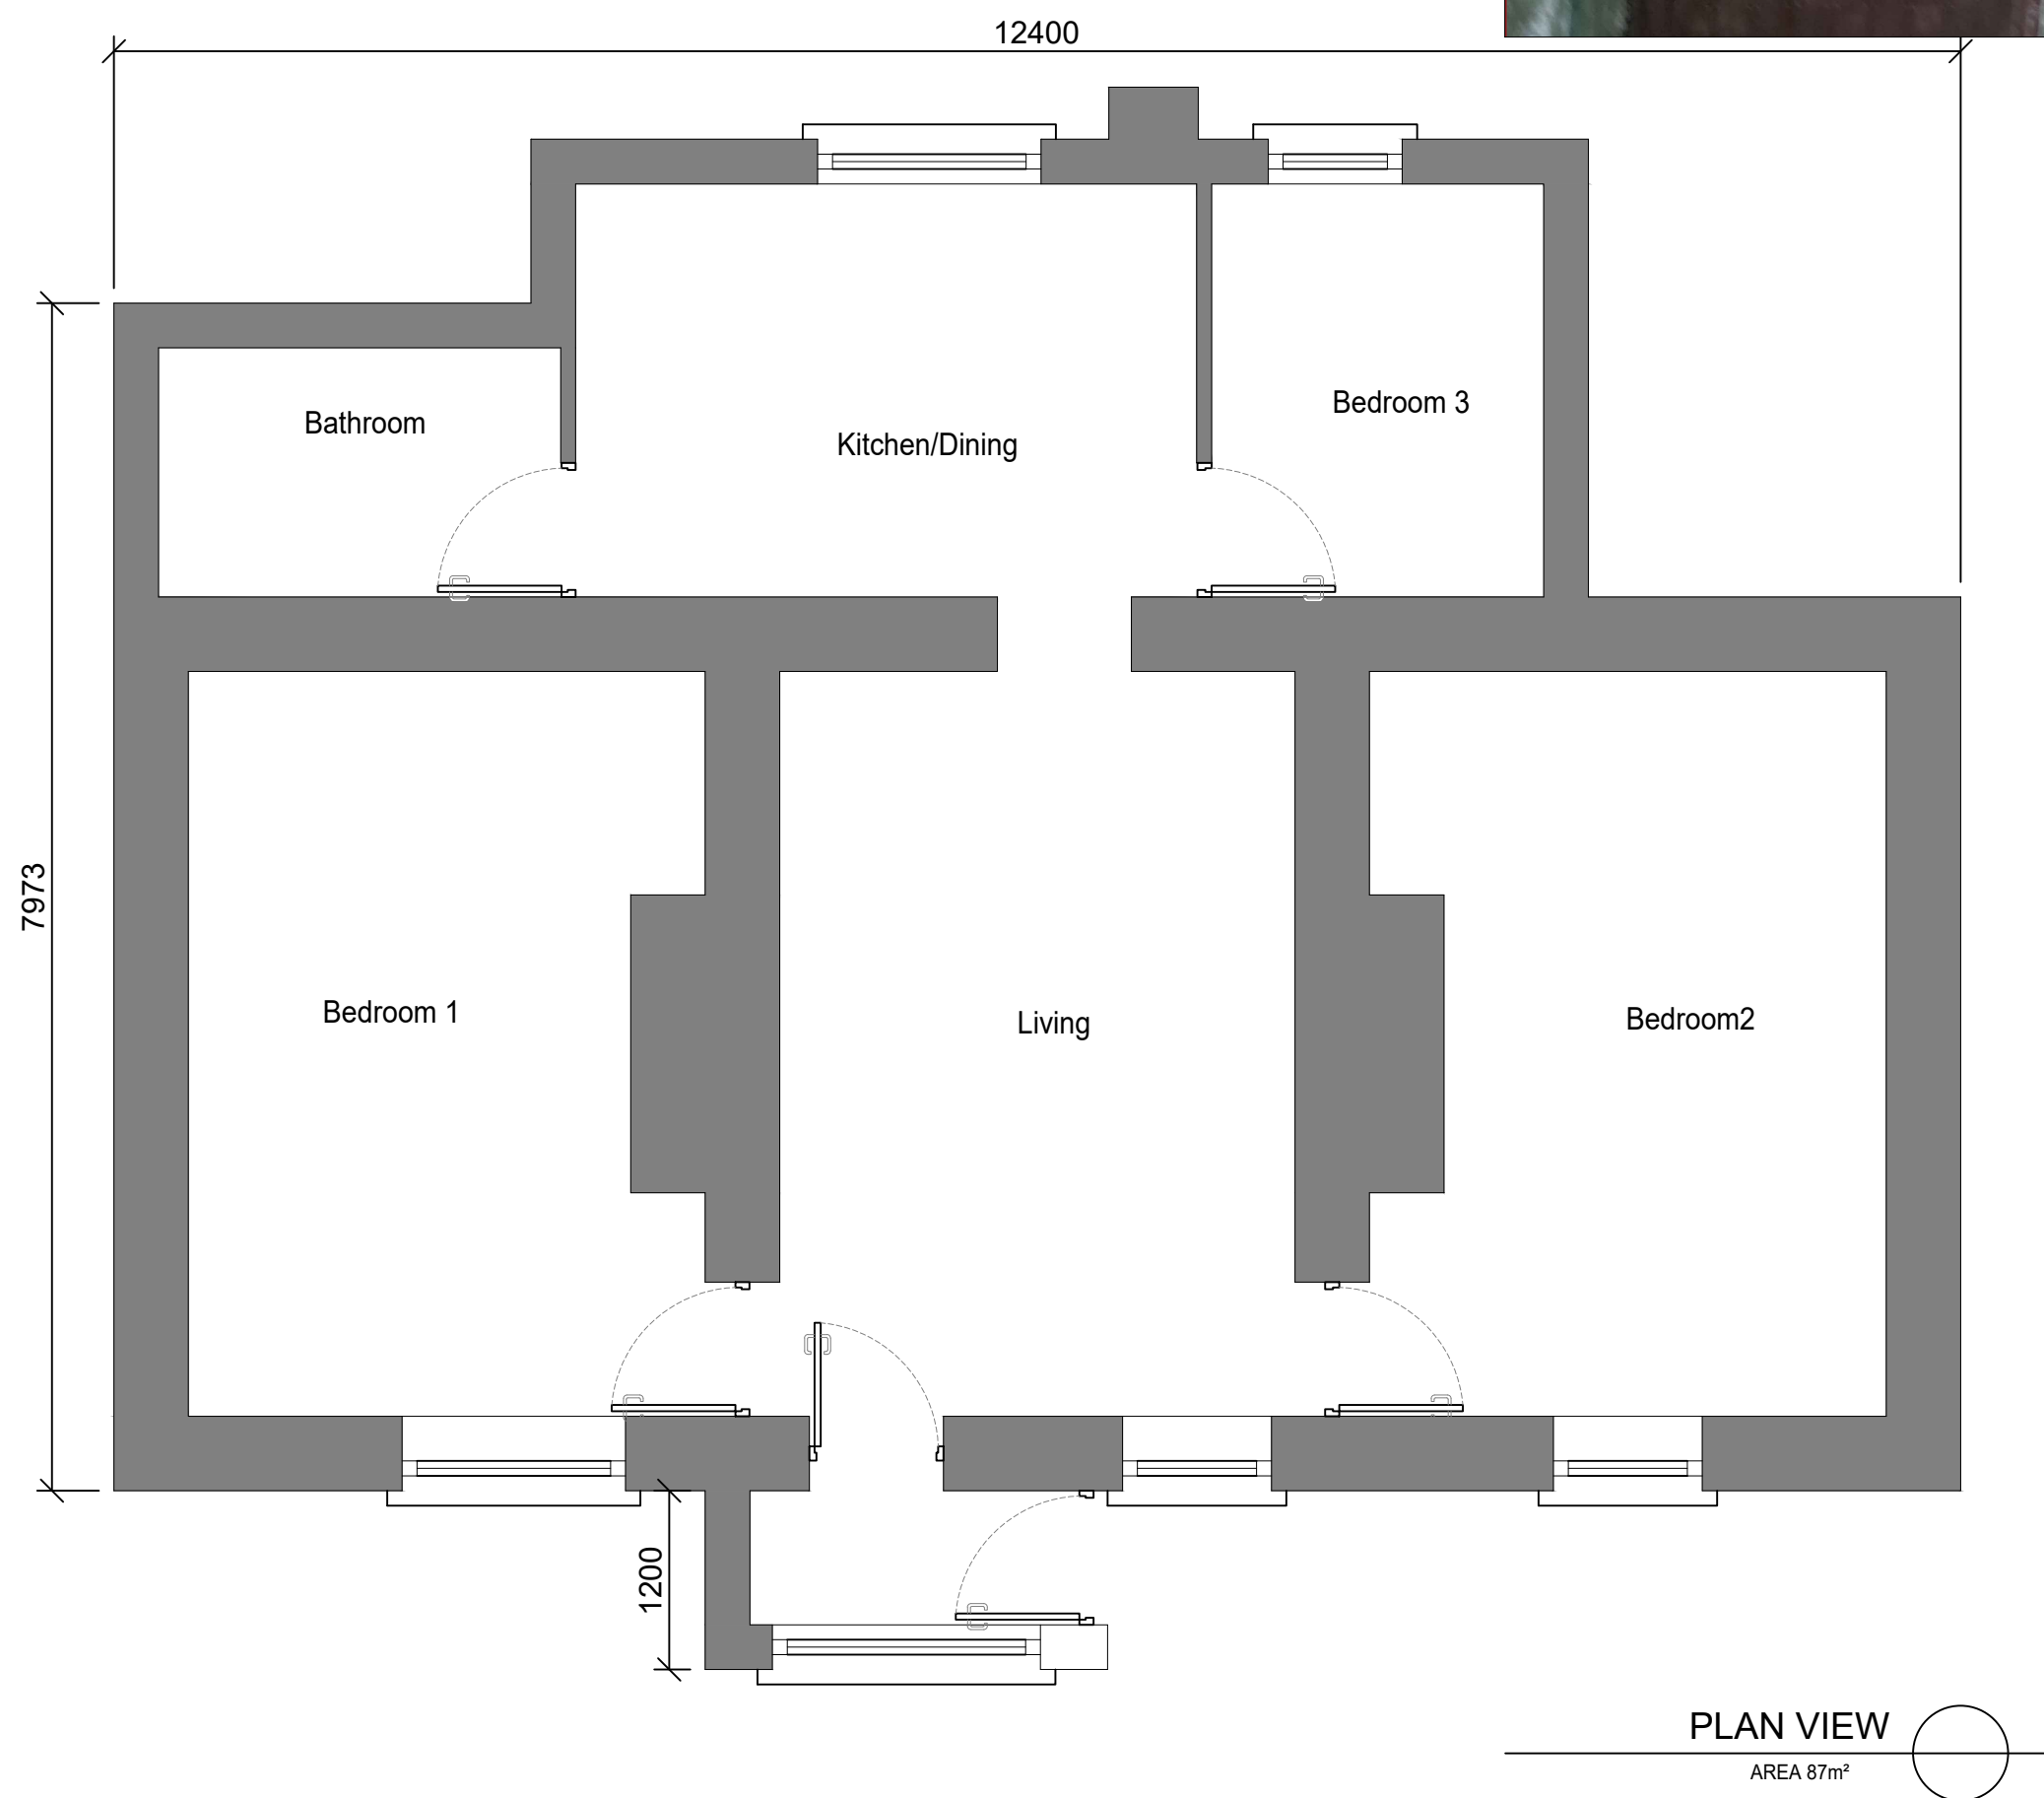

- NOTES:-
- 1 FIGURED DIMENSIONS ONLY TO BE TAKEN FROM THIS DRAWING.
 - 2 ALL DRAWINGS TO BE CHECKED BY THE CONTRACTOR ON SITE.
 - 3 ENGINEER TO BE INFORMED OF ANY DISCREPANCIES BEFORE ANY WORK COMMENCES.
 - 4 THIS DRAWING TO BE READ IN CONJUNCTION WITH ALL OTHER RELEVANT DRAWINGS AND SPECIFICATIONS.

LEGEND:-

N
North Sign indicated thus

PL.01	Issued for PLANNING APPROVAL	BM	MF	20.11.20
rev.	modifications	by	chkd	date
Layout Ref.:				
file	P:\Jod-jobs\6140_GCC -Sheltered Housing\700 Drawings\703 Planning\Site No. 2 Cortoon, Tuam\01 WIP\6140-JOD-XX-ZZ-DR-B-2015-Existing House Plans.dwg			

client
 **Comhairle Chontae na Gaillimhe**
Galway County Council

project
PROPOSED DEVELOPMENT OF 1 NO. DOMESTIC DWELLING HOUSE & ASSOCIATED WORKS AT KNOCKALOURA WEST, CORTOON, TUAM, CO. GALWAY.

stage
PLANNING

title
EXISTING FLOOR PLAN & ELEVATIONS & IMAGES

scale
1:50 @ A1 / 1:100 @ A3

surveyed	drawn	checked	date
	BM	MF	NOV '20

© COPYRIGHT OF
JENNINGS O'DONOVAN & PARTNERS
CONSULTING ENGINEERS,
FINISKLIN,
SLIGO,
IRELAND.
TEL. +353 (0)71 916 1416
FAX. +353 (0)71 916 1080
Email: info@jodireland.com



drawing no.	revision
6140-JOD-XX-ZZ-DR-B-2015	PL.01