




Side Elevation Existing Shed
SCALE 1:100

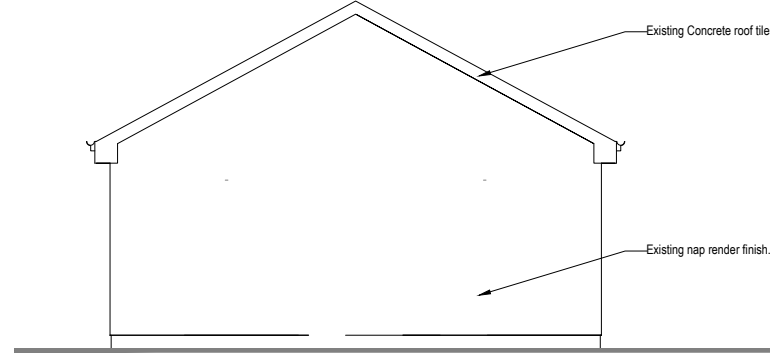


Rear Elevation Existing Shed
SCALE 1:100

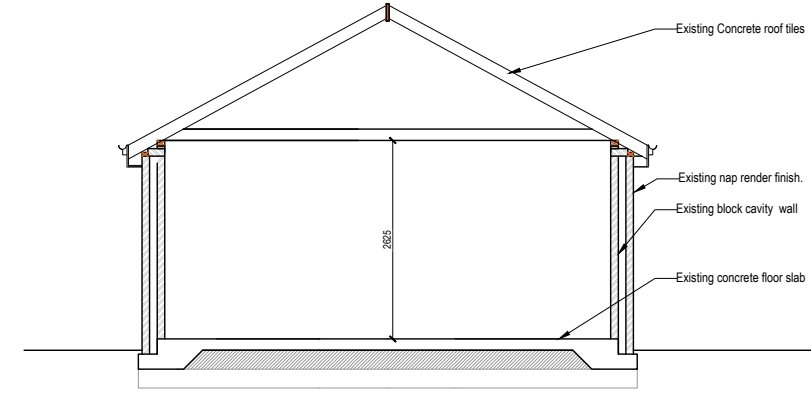


Typical Section Existing Shed
SCALE 1:100

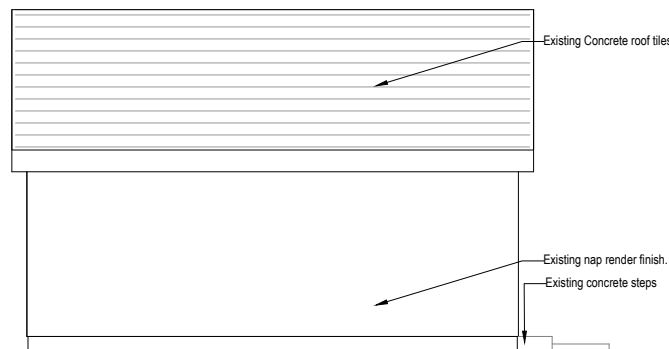

Side Elevation Existing Shed
SCALE 1:100

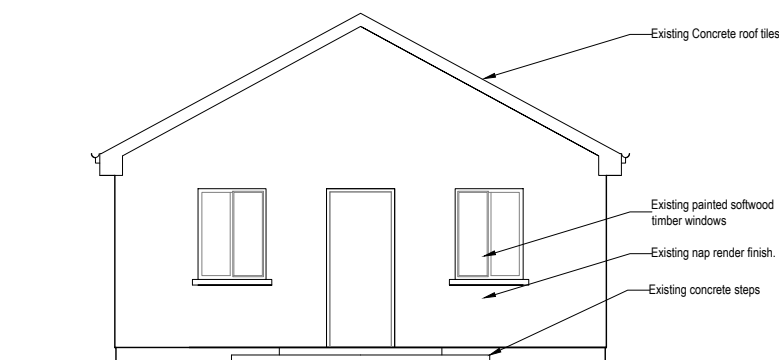


Front Elevation Existing Shed
SCALE 1:100

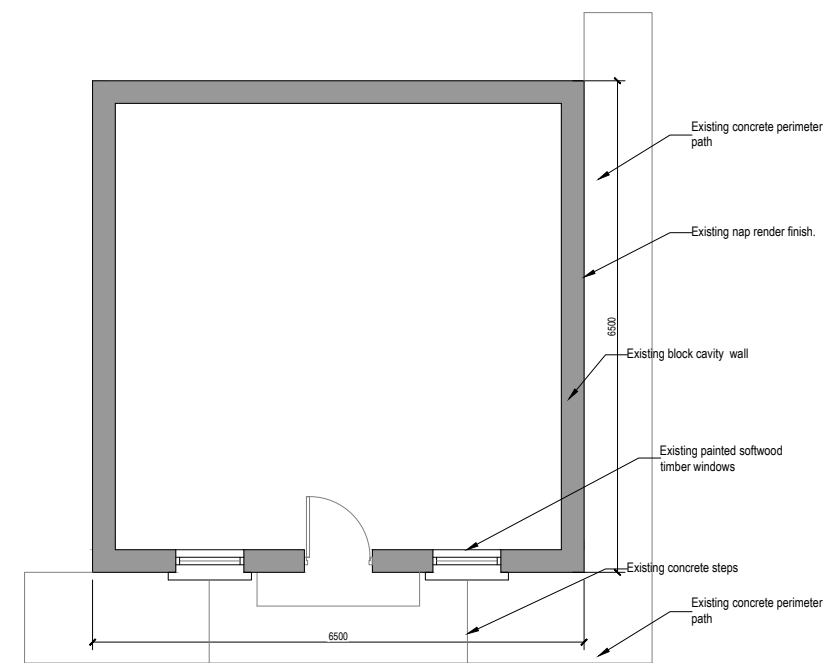

Existing Shed Floor Plan
SCALE 1:100

General Notes:

1. THIS DRAWING IS THE PROPERTY OF D. FALLON CONSULTING ENGINEERS. IT IS A CONFIDENTIAL DOCUMENT AND MUST NOT BE COPIED, USED, OR ITS CONTENT DIVULGED WITHOUT PRIOR CONSENT.
2. ALL WORKS TO COMPLY WITH THE BUILDING REGULATIONS AND THE BUILDING CONTROL ACT 2014, CURRENT IRISH STANDARDS AND CODES OF PRACTICE.
3. DO NOT SCALE, ALL DIMENSIONS TO BE CHECKED ON SITE AND ANY DISCREPANCIES TO BE NOTIFIED TO ARCHITECT / ENGINEER.
4. ALL CONTRACTORS, WHETHER MAIN OR SUB CONTRACTORS MUST VISIT THE SITE AND ARE RESPONSIBLE FOR TAKING AND CHECKING ANY AND ALL DIMENSIONS AND LEVELS THAT RELATE TO THE WORKS.
5. WHERE THIS DRAWING CONTAINS DISCREPANCIES IN RELATION TO OTHER RELEVANT DOCUMENTS, SUCH DISCREPANCIES SHALL BE BROUGHT TO THE ATTENTION OF THE ARCHITECTS / ENGINEERS WHO SHALL ISSUE A WRITTEN INSTRUCTION AS TO WHICH INFORMATION IS TO BE FOLLOWED, AND UNTIL SUCH INSTRUCTIONS HAS BEEN ISSUED ANY WORK CARRIED OUT ON FOOT OF THE DISCREPANCIES SHALL BE UNAUTHORISED.
6. PROPRIETARY ITEMS SHALL BE FIXED IN STRICT ACCORDANCE WITH MANUFACTURERS INSTRUCTIONS.

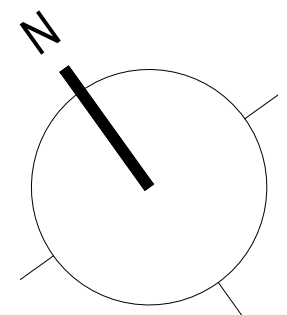

P01	Planning Issue	DBE	CH	10/05/2024
Rev:	Description:	By:	App:	Date:

Status: **PLANNING ISSUE**

Galway Office:
 06/25 O'Connell Court, Tuam Road,
 Galway G61 1Y9H4
 (091) 385 792
Dublin Office:
 Lis Carr Business Centre,
 51-52 Fitzwilliam Sq. West, Dublin 2,
 (01) 529 4100
 Email: info@falloneng.com
 Web: www.falloneng.com

Client:
Galway County Council

Project:
GCC Framework For Social & Affordable Residential Development

Drawing:
Existing Shed Plan Section Elevation

Scale At A3: 1:100	Date: May 2024	Job No: G2314	Status Code: X
-----------------------	-------------------	------------------	-------------------

Drawing Number:
G2314BU0010

Revision:
P01