
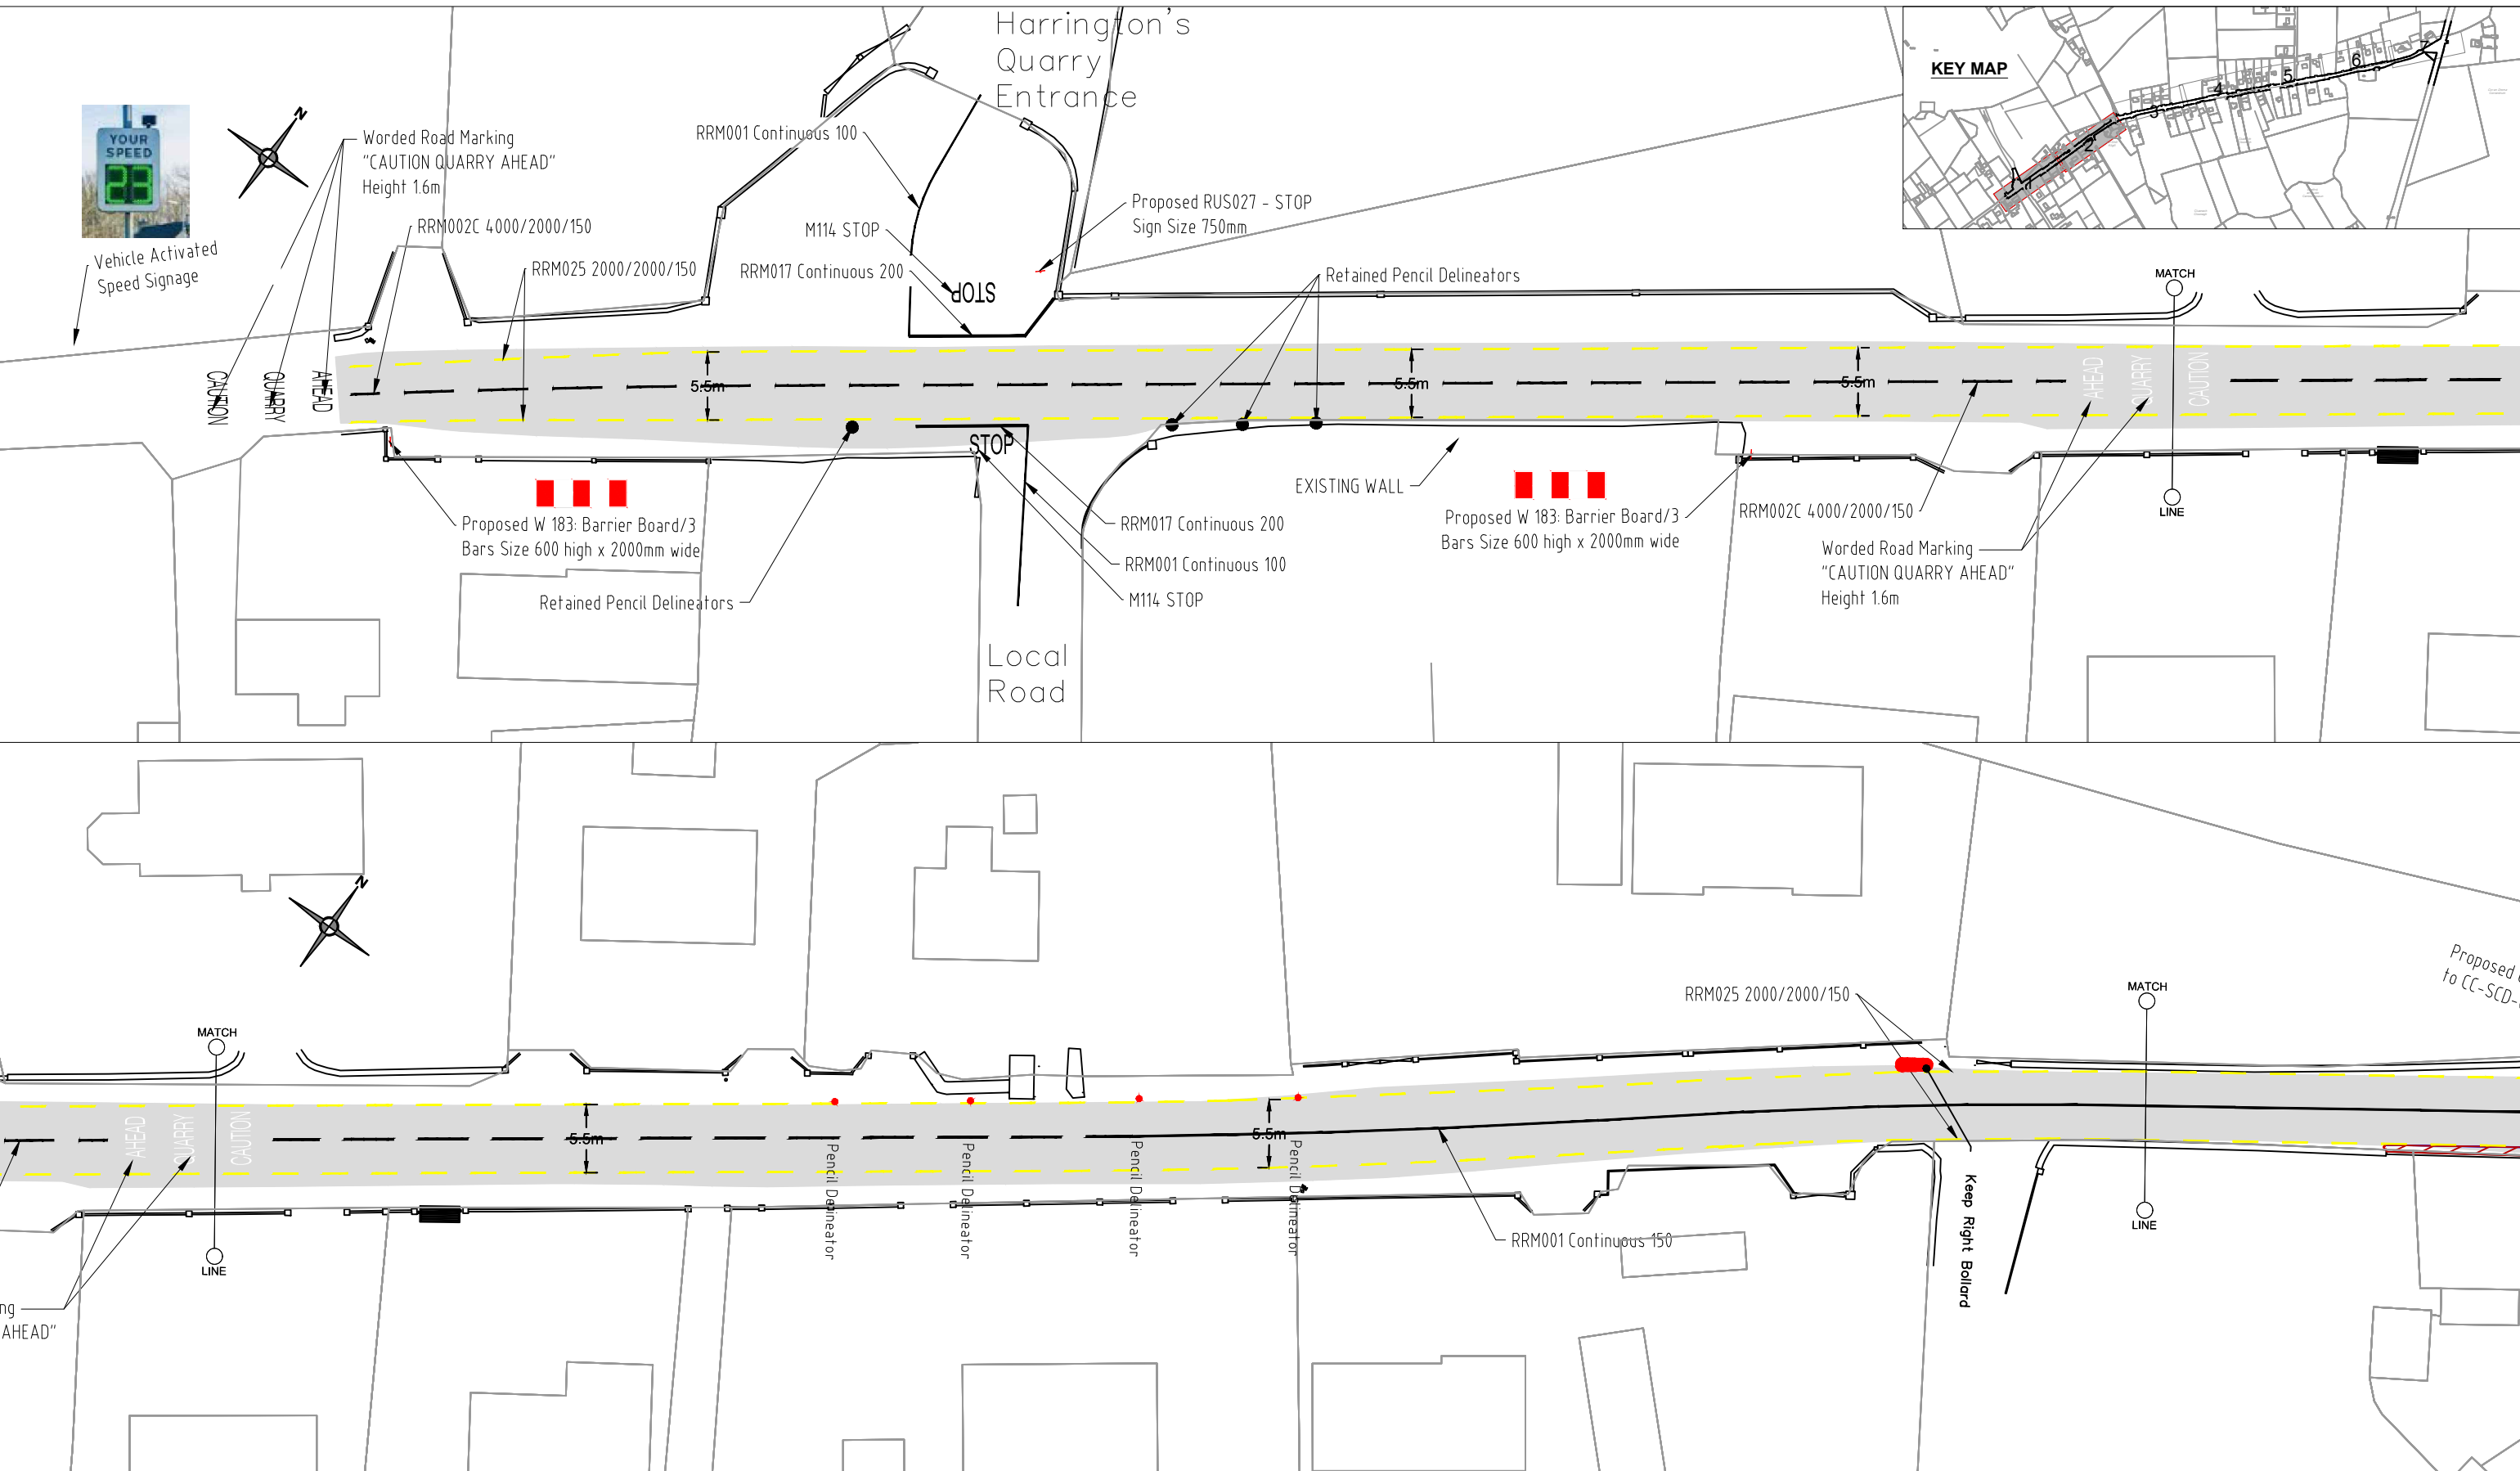


# Harrington's Quarry Entrance

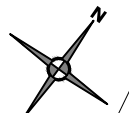

**LEGEND:**

- █ Proposed Concrete Build outs (Detail A)
- Type C Precast Kerb to CC-SCD-01101 See Drawing 10811-104.0-04
- Type D Precast Kerb to CC-SCD-01101 See Drawing 10811-104.0-04
- Reinforced Concrete Entrance
- Proposed Concrete Footpath to CC-SCD-01105 Type 1
- RRM 001 Continuous White Line 150mm
- - - RRM 025 Yellow Broken Edge Line 2000/2000/150
- - - RRM 002C Warning White Broken Line 4000/2000/150

Rev	Date	Description	By	Chkd.

Client: **Harrington's Quarry**

Project: **Harrington Quarry Preliminary Design**

Title: **Proposed Layout Sheet 1 of 4**

Prepared by: J.L.

Checked: JOF

Date: September 2023

Project Director: M. McDonnell

Drawing Status: Preliminary


Scale @ A3: 1:200 @ A3 1:100@A1

Galway Office  
Fairgreen House, Fairgreen Road,  
Galway,  
H91 AXK8,  
Ireland.  
Tel: +353 (0)91 565 211  
www.tobin.ie

TOBIN Consulting Engineers will not be liable for any use of this document for any purpose other than that for which it was originally prepared and provided. Except where specifically and explicitly agreed in writing by TOBIN Consulting Engineers, as copyright holder, no part of this document may be reproduced or transmitted in any form and this document shall not be relied upon by any third party for any purpose.

Revision: **K**

Drawing No.: **10811-1020-01**

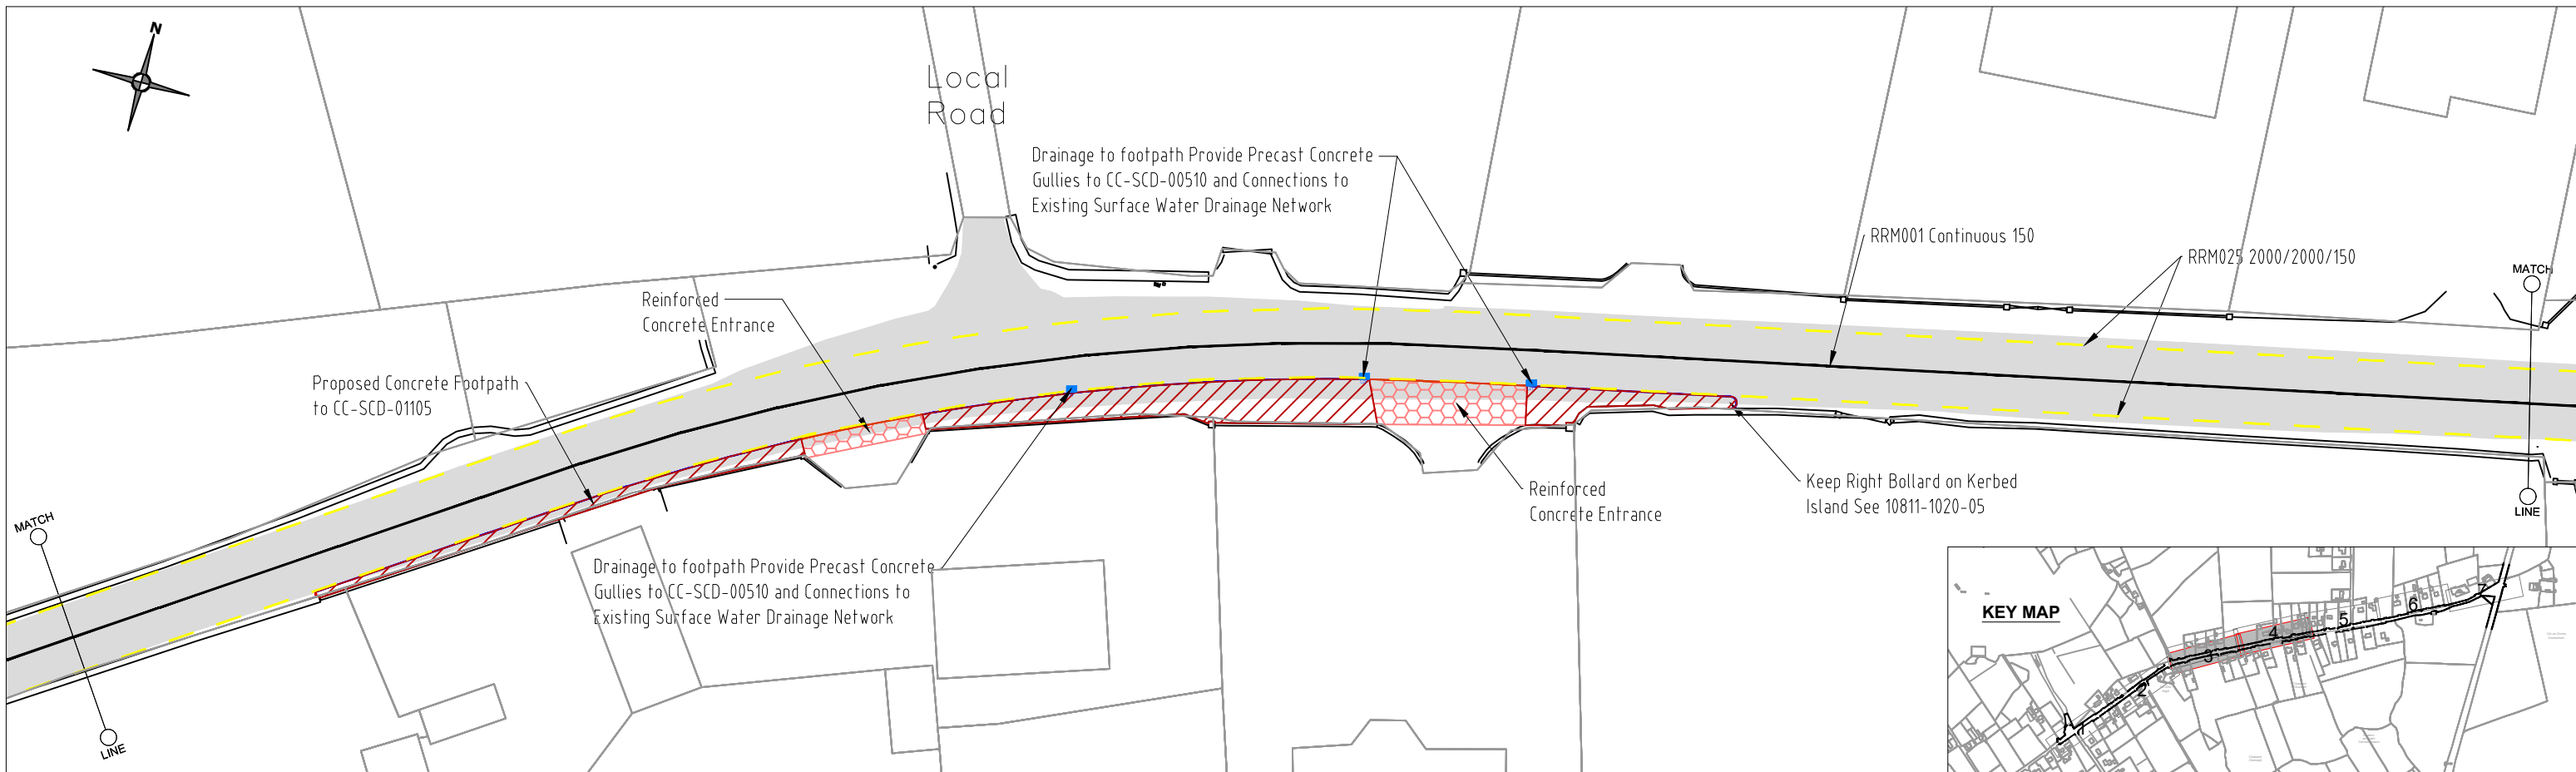

**LEGEND:**

	Proposed Concrete Build outs (Detail A)		RRM 001 Continuous White Line 150mm
	Type C Precast Kerb to CC-SCD-01101 See Drawing 10811-1040-04		RRM 025 Yellow Broken Edge Line 2000/2000/150
	Type D Precast Kerb to CC-SCD-01101 See Drawing 10811-1040-04		RRM 002C Warning White Broken Line 4000/2000/150
	Reinforced Concrete Entrance		
	Proposed Concrete Footpath to CC-SCD-01105 Type 1		

Rev	Date	Description	By	Chkd.

Client: **Harrington's Quarry**

Project: **Harrington Quarry Preliminary Design**

Title: **Proposed Layout Sheet 2 of 4**

Prepared by: J.L.

Checked: JOF

Date: September 2023

Project Director: M. McDonnell

Drawing Status: Preliminary

Scale @ A3: 1:200 @ A3 1:100@A1



**TOBIN CONSULTING ENGINEERS**

Galway Office  
Fairgreen House, Fairgreen Road,  
Galway, H91 AXK8, Ireland.  
Tel: +353 (0)91 565 211  
www.tobin.ie

TOBIN Consulting Engineers will not be liable for any use of this document for any purpose other than that for which it was originally prepared and provided. Except where specifically and explicitly agreed in writing by TOBIN Consulting Engineers, as copyright holder, no part of this document may be reproduced or transmitted in any form and this document shall not be relied upon by any third party for any purpose.

Revision: **K**

Drawing No.: **10811-1020-02**

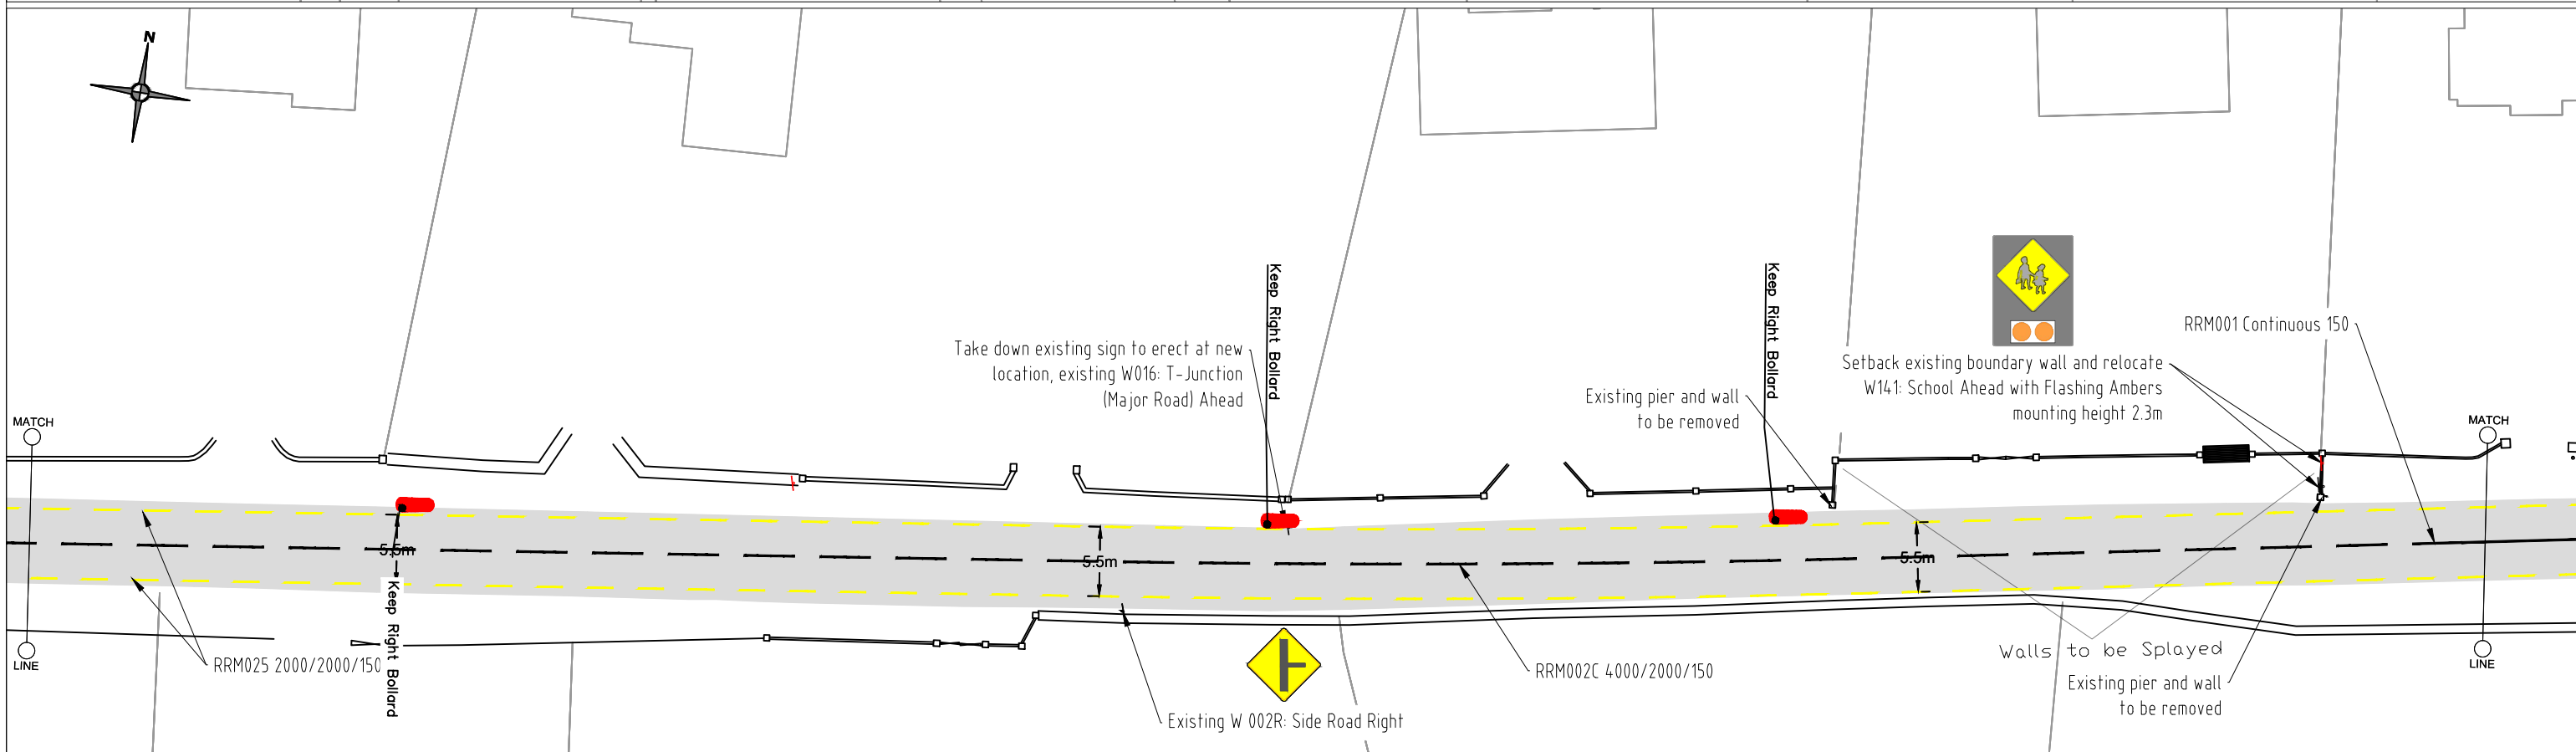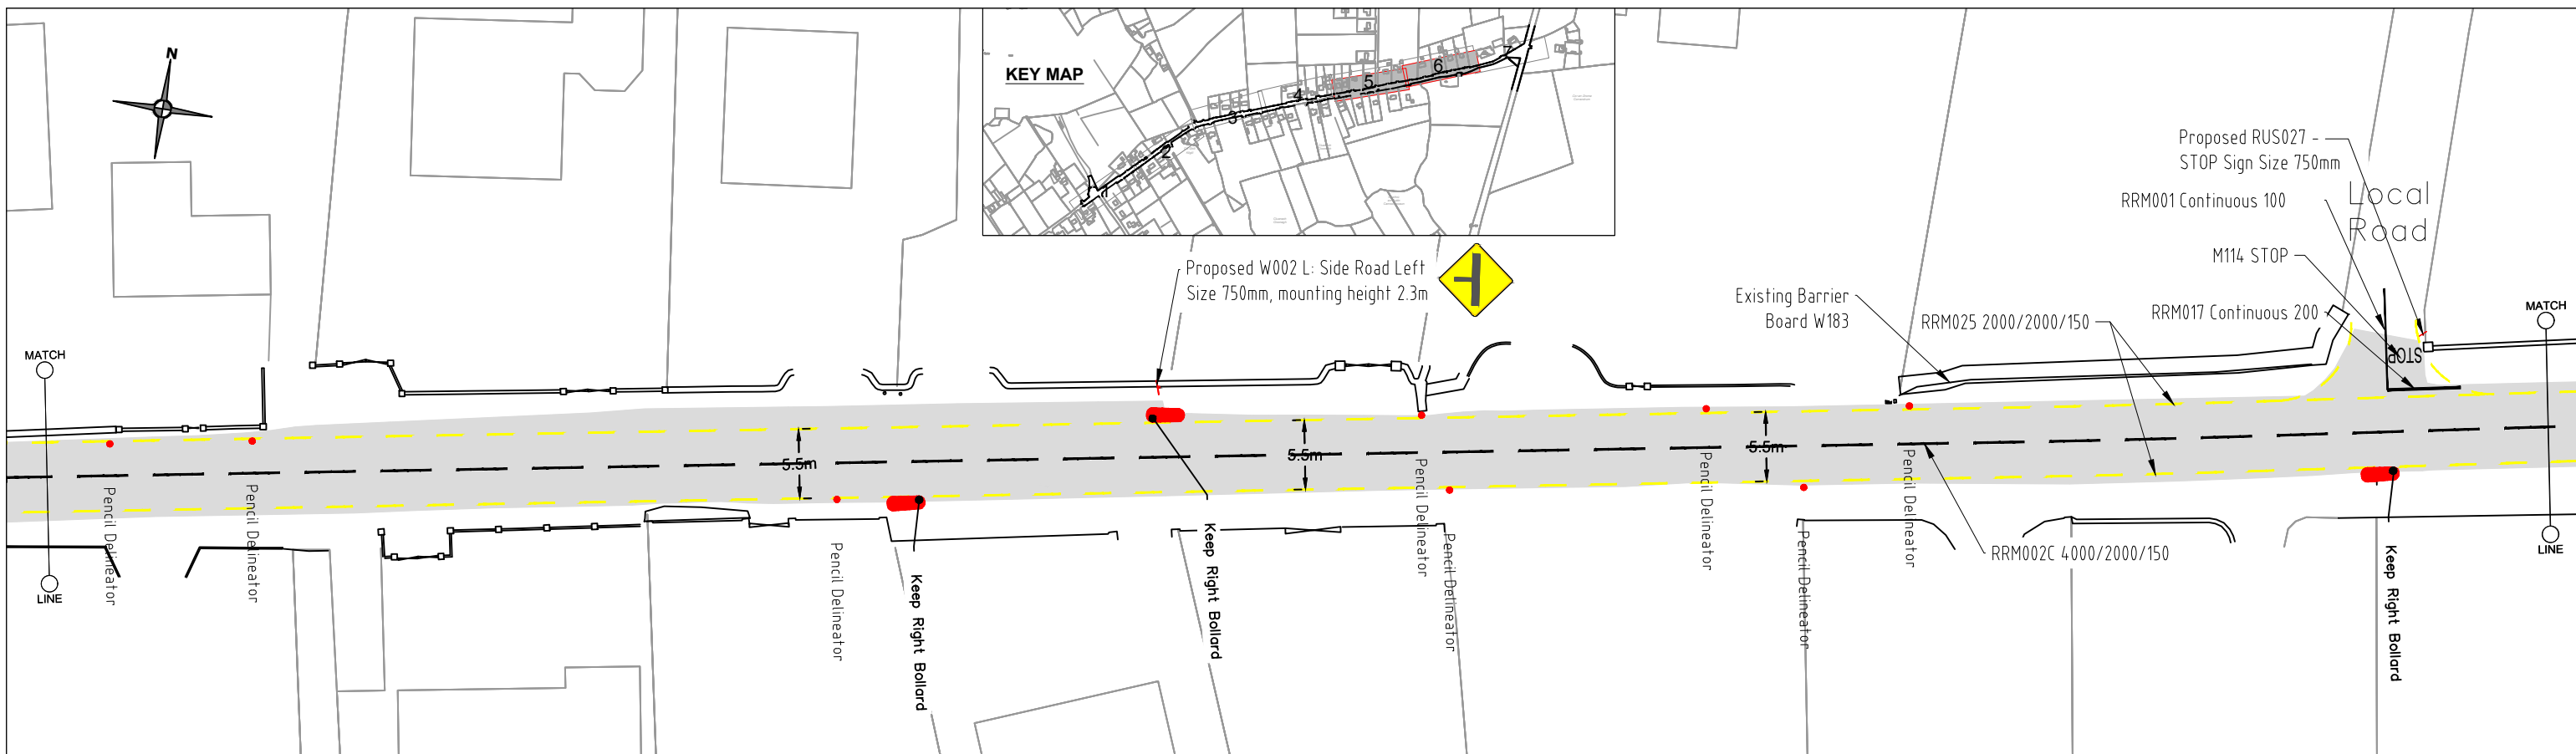


**LEGEND:**

- Proposed Concrete Build outs(Detail A)
- Type C Precast Kerb to CC-SCD-01101 See Drawing 10811-1040-04
- Type D Precast Kerb to CC-SCD-01101 See Drawing 10811-1040-04
- Reinforced Concrete Entrance
- Proposed Concrete Footpath to CC-SCD-01105 Type 1
- RRM 001 Continuous White Line 150mm
- RRM 025 Yellow Broken Edge Line 2000/2000/150
- RRM 002C Warning White Broken Line 4000/2000/150

Rev	Date	Description	By	Chkd.

Client:	Prepared by:	
<b>Harrington's Quarry</b>	Checked:	Galway Office Fairgreen House, Fairgreen Road, Galway, H91 AXK8, Ireland. Tel: +353 (0)91 565 211 www.tobin.ie
Project:	Date:	<small>TOBIN Consulting Engineers will not be liable for any use of this document for any purpose other than that for which it was originally prepared and provided. Except where specifically and explicitly agreed in writing by TOBIN Consulting Engineers, as copyright holder, no part of this document may be reproduced or transmitted in any form and this document shall not be relied upon by any third party for any purpose.</small>
<b>Harrington Quarry Preliminary Design</b>	September 2023	
Title:	Project Director:	Revision:
<b>Proposed Layout Sheet 3 of 4</b>	M. McDonnell	<b>K</b>
	Drawing Status:	Drawing No.:
	Preliminary	<b>10811-1020-03</b>
	Scale @ A3:	
	1:200 @ A3 1:100@A1	

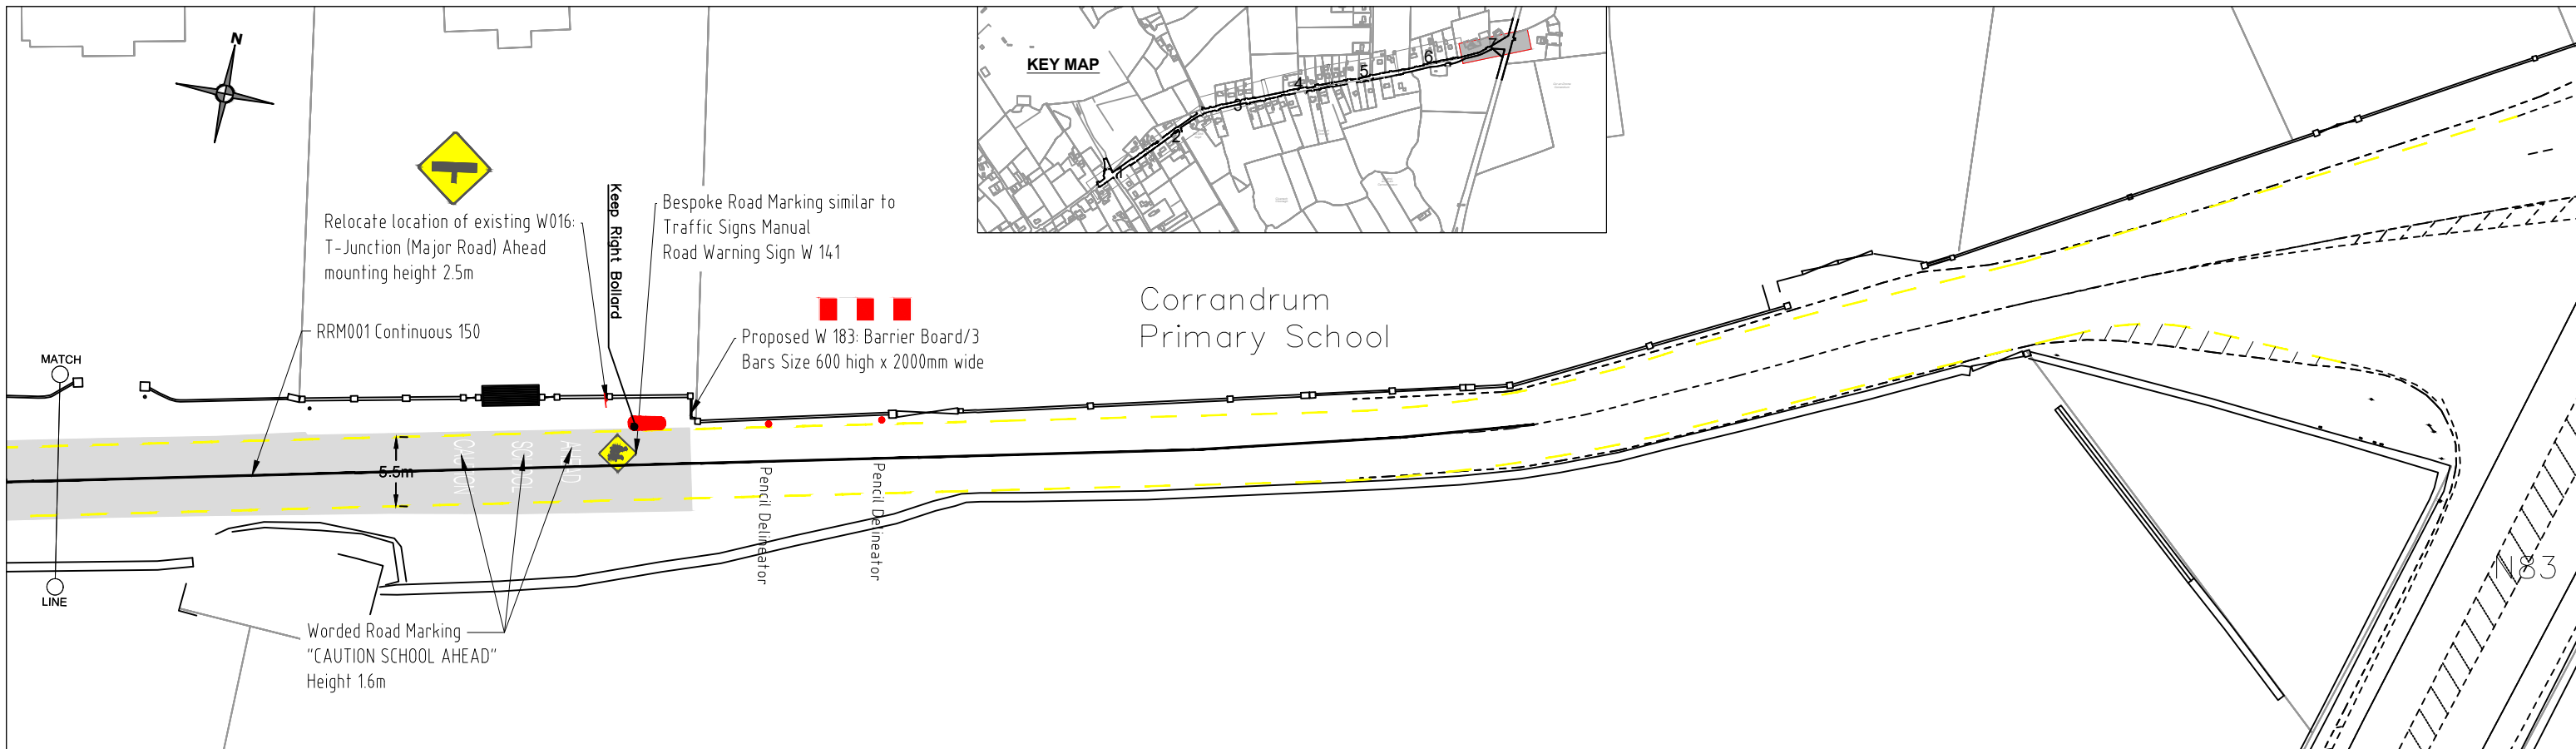



**LEGEND:**

- Proposed Concrete Build outs(Detail A)
- Type C Precast Kerb to CC-SCD-01101 See Drawing 10811-1040-04
- Type D Precast Kerb to CC-SCD-01101 See Drawing 10811-1040-04
- Reinforced Concrete Entrance
- Proposed Concrete Footpath to CC-SCD-01105 Type 1
- RRM 001 Continuous White Line 150mm
- RRM 025 Yellow Broken Edge Line 2000/2000/150
- RRM 002C Warning White Broken Line 4000/2000/150

Rev	Date	Description	By	Chkd.


<p>Client:</p> <p style="text-align: center;"><b>Harrington's Quarry</b></p> <p>Project:</p> <p style="text-align: center;"><b>Harrington Quarry Preliminary Design</b></p> <p>Title:</p> <p style="text-align: center;"><b>Proposed Layout Sheet 4 of 4</b></p>	<p>Prepared by:</p> <p style="text-align: center;">J.L</p> <p>Checked:</p> <p style="text-align: center;">JOF</p> <p>Date:</p> <p style="text-align: center;">September 2023</p> <p>Project Director:</p> <p style="text-align: center;">M. McDonnell</p> <p>Drawing Status:</p> <p style="text-align: center;">Preliminary</p> <p>Scale @ A3:</p> <p style="text-align: center;">1:200 @ A3 1:100@A1</p>	<div style="text-align: center;"> <p><b>TOBIN</b> CONSULTING ENGINEERS</p> </div> <p style="font-size: small;">Galway Office Fairgreen House, Fairgreen Road, Galway, H91 AXK8, Ireland. Tel: +353 (0)91 565 211 www.tobin.ie</p> <p style="font-size: x-small;">TOBIN Consulting Engineers will not be liable for any use of this document for any purpose other than that for which it was originally prepared and provided. Except where specifically and explicitly agreed in writing by TOBIN Consulting Engineers, as copyright holder, no part of this document may be reproduced or transmitted in any form and this document shall not be relied upon by any third party for any purpose.</p>	<p>Revision:</p> <p style="text-align: center; font-size: 2em;"><b>K</b></p>
<p>Drawing No.: <b>10811-1020-04</b></p>			



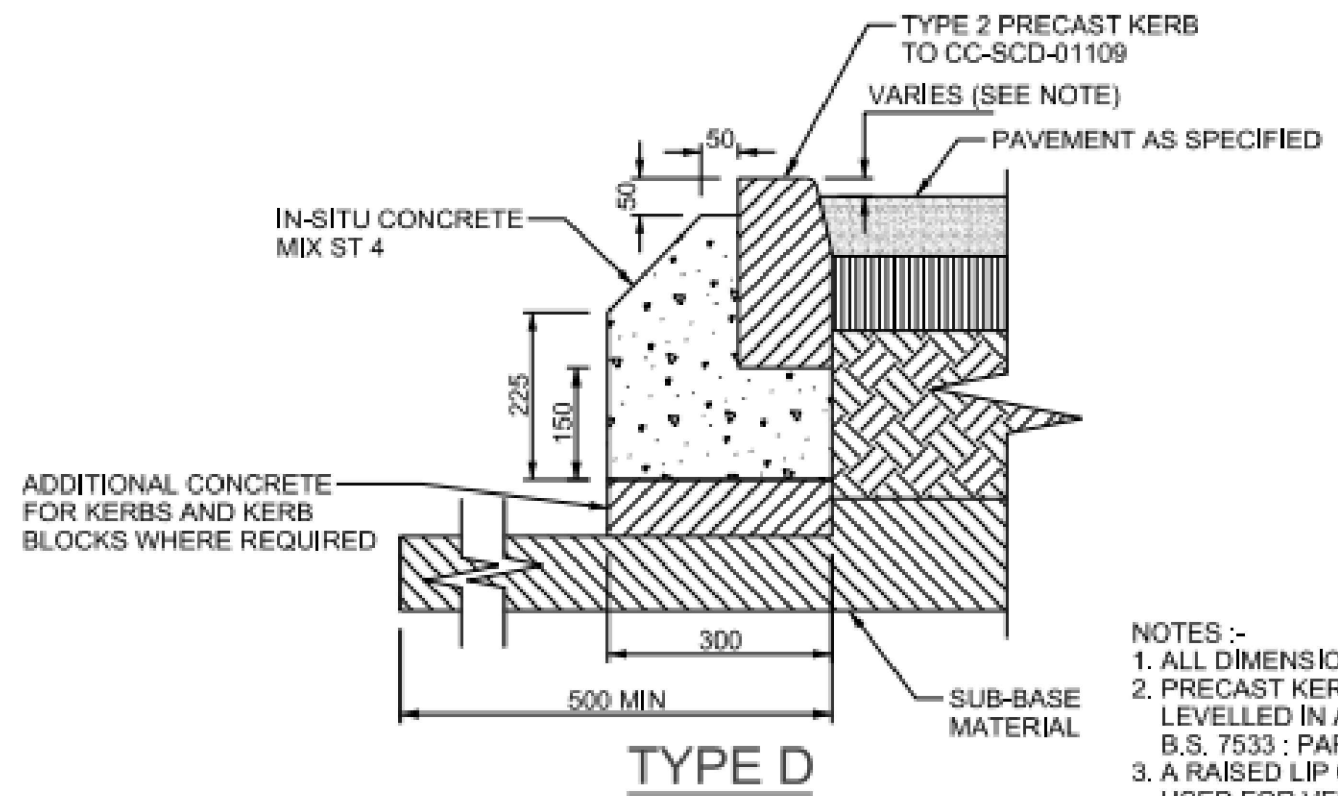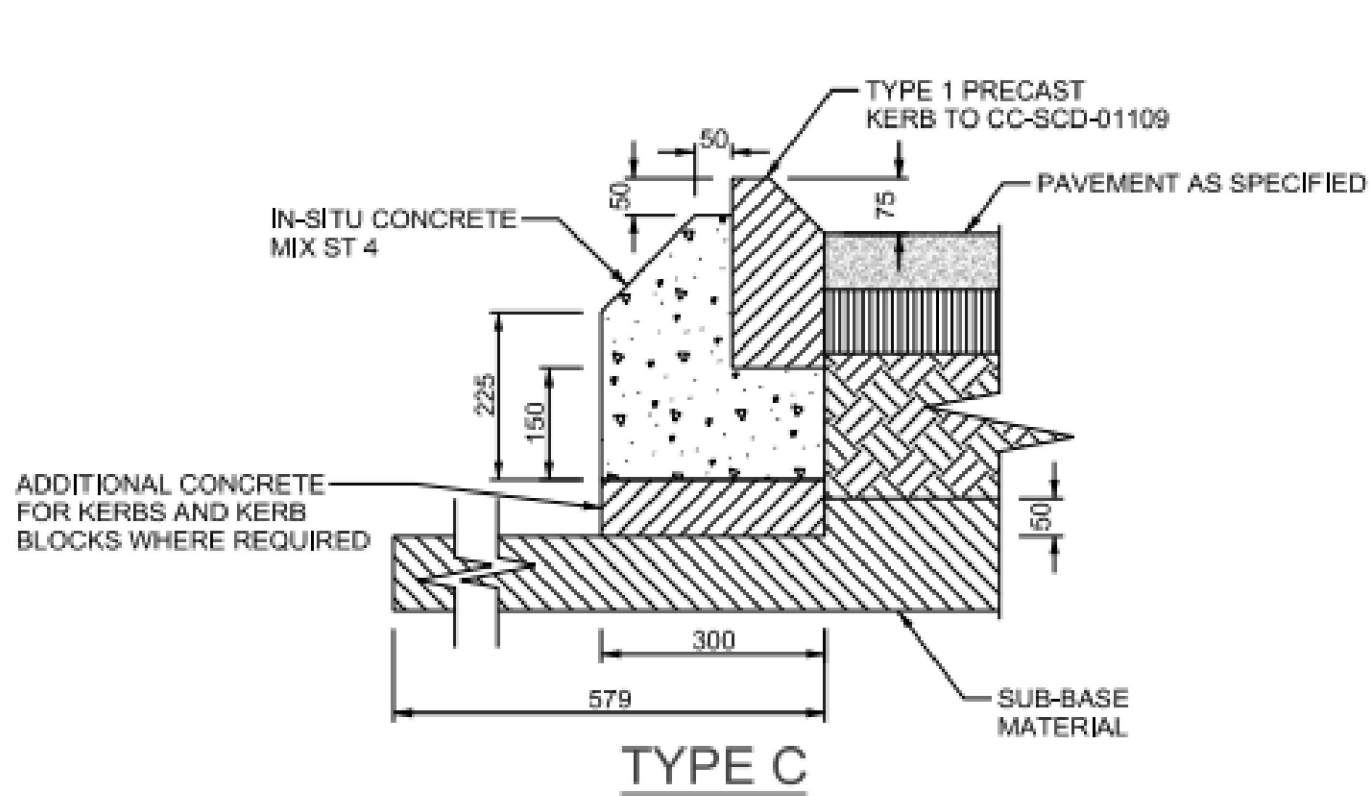

- NOTES :-
1. ALL DIMENSIONS ARE IN MILLIMETRES
  2. PRECAST KERBS SHALL BE LAID AND LEVELLED IN ACCORDANCE WITH B.S. 7533 : PART 4.
  3. A RAISED LIP OF 25mm SHOULD BE USED FOR VEHICULAR ENTRANCES.
  4. A RAISED LIP OF 0-6mm SHOULD BE USED FOR PEDESTRIAN CROSSINGS.

Precast Concrete Kerbs

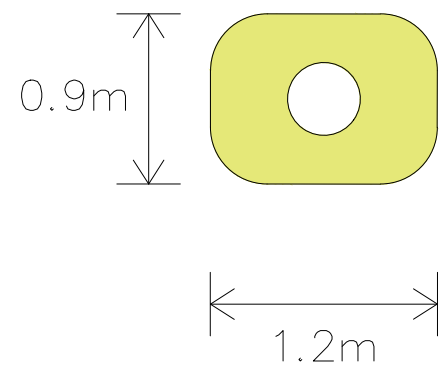

Keep Right Bollard



Rev	Date	Description	By	Chkd.

Client:	Harrington's Quarry	Prepared by:	J.L.	<p>Galway Office Fairgreen House, Fairgreen Road, Galway, H91 AXK8, Ireland. Tel: +353 (0)91 565 211 www.tobin.ie</p> <p><small>TOBIN Consulting Engineers will not be liable for any use of this document for any purpose other than that for which it was originally prepared and provided. Except where specifically and explicitly agreed in writing by TOBIN Consulting Engineers, as copyright holder, no part of this document may be reproduced or transmitted in any form and this document shall not be relied upon by any third party for any purpose.</small></p>	Revision: <b>K</b>
Project:	Harrington Quarry Preliminary Design	Checked:	JOF		
Title:	Construction Details Sheet 1 of 1	Date:	September 2023		
		Project Director:	M. McDonnell		
		Drawing Status:	Preliminary	Drawing No.:	10811-1020-05
		Scale @ A3:	NTS		