
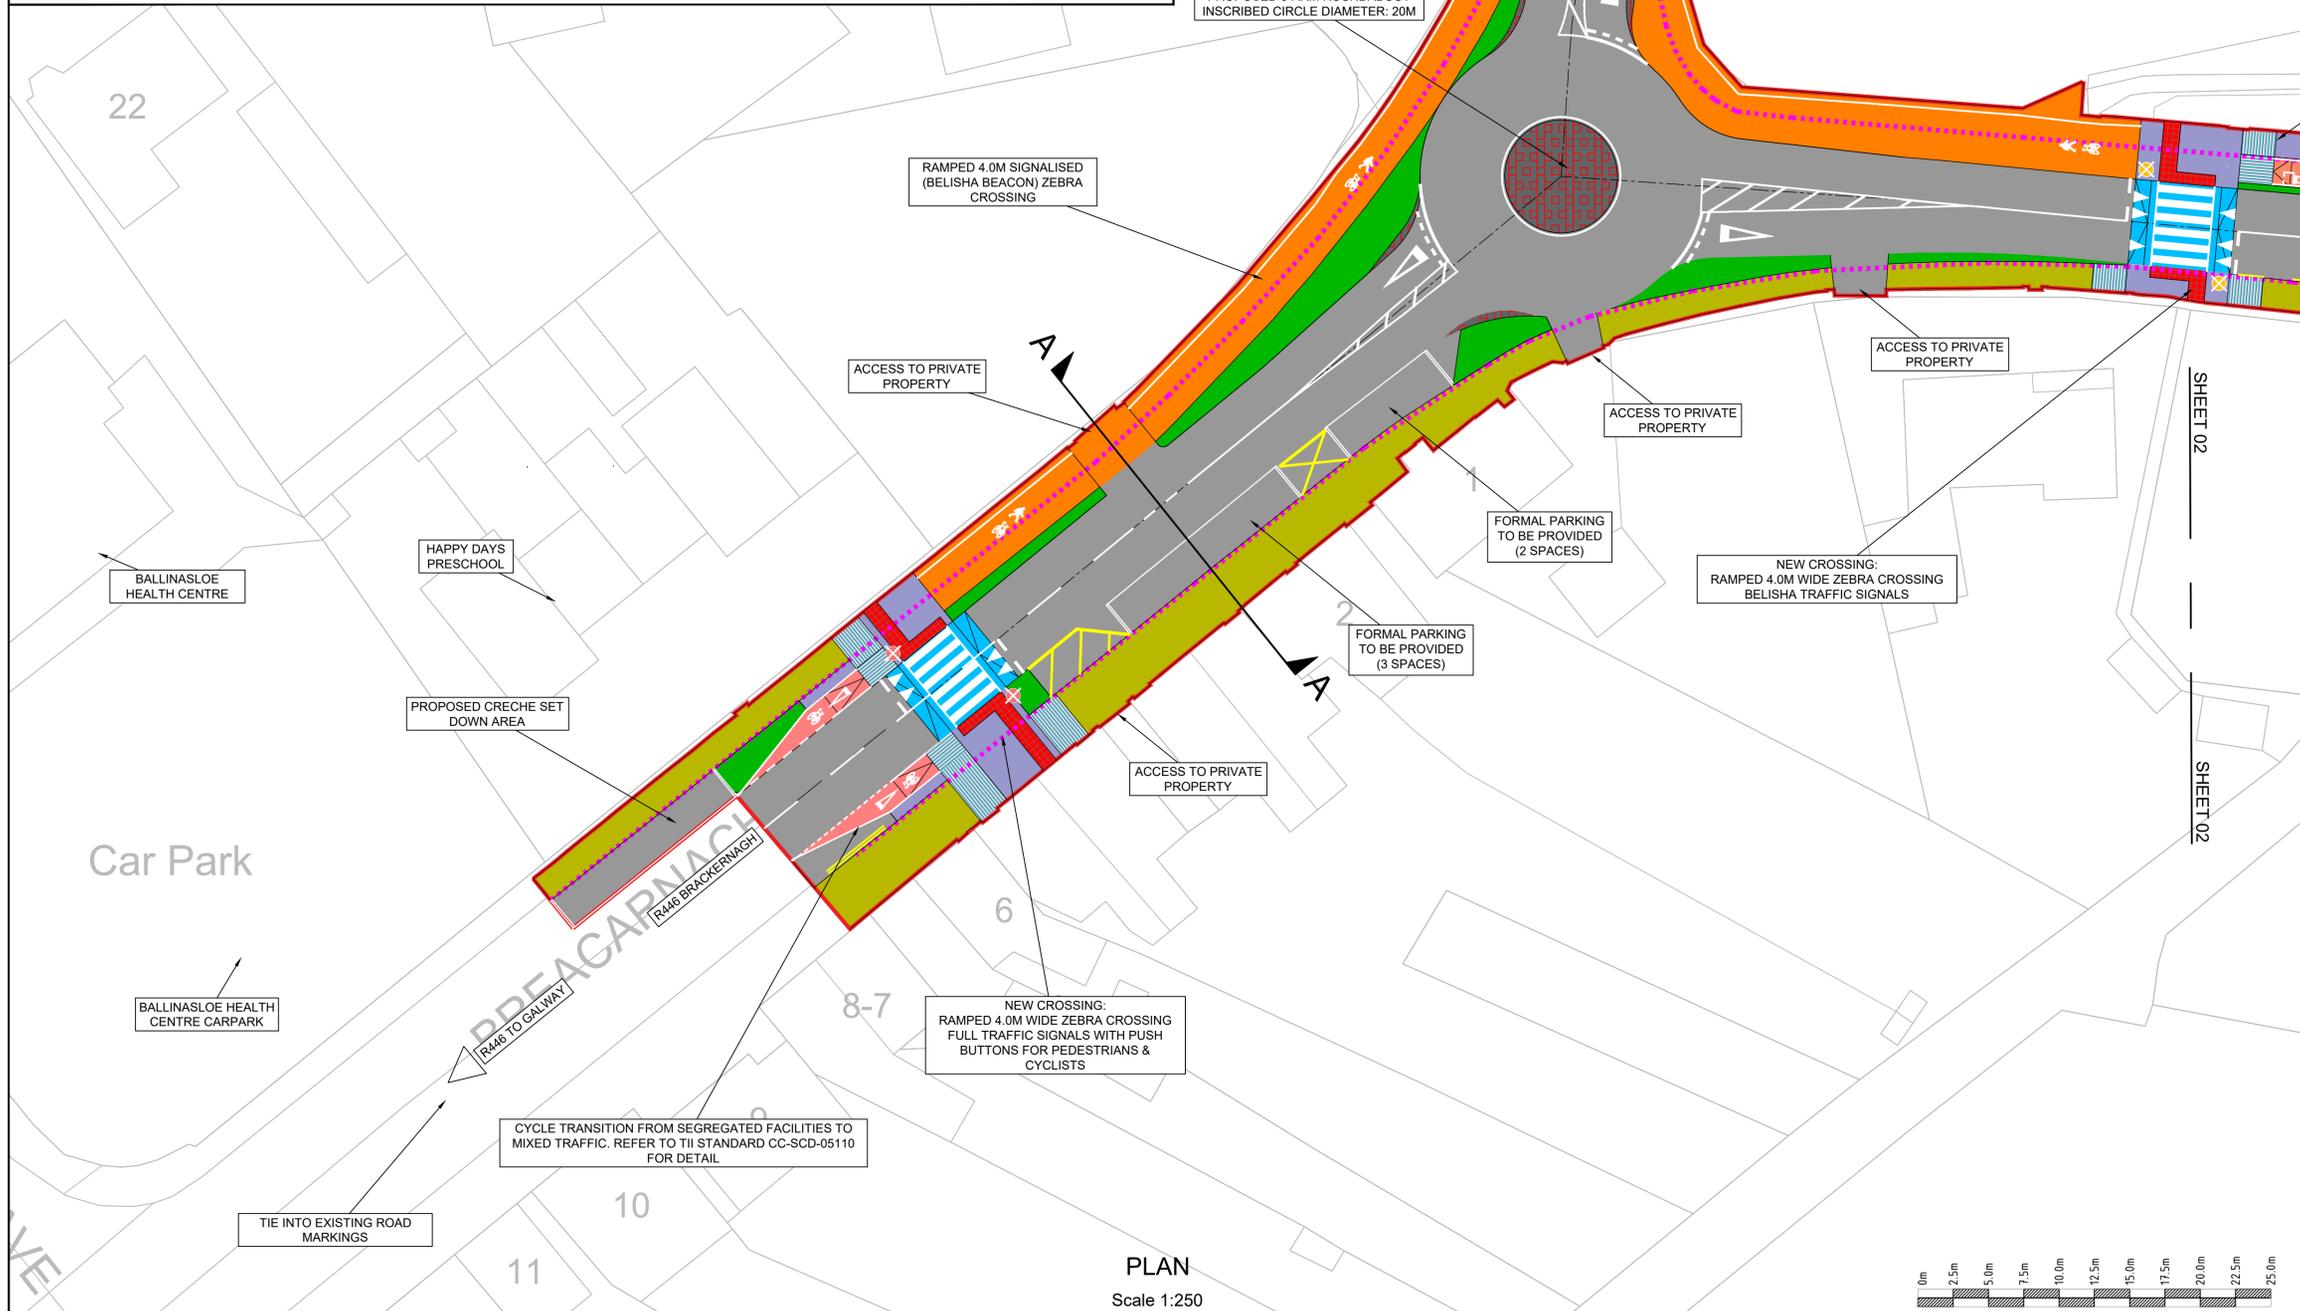


PRELIMINARY DESIGN

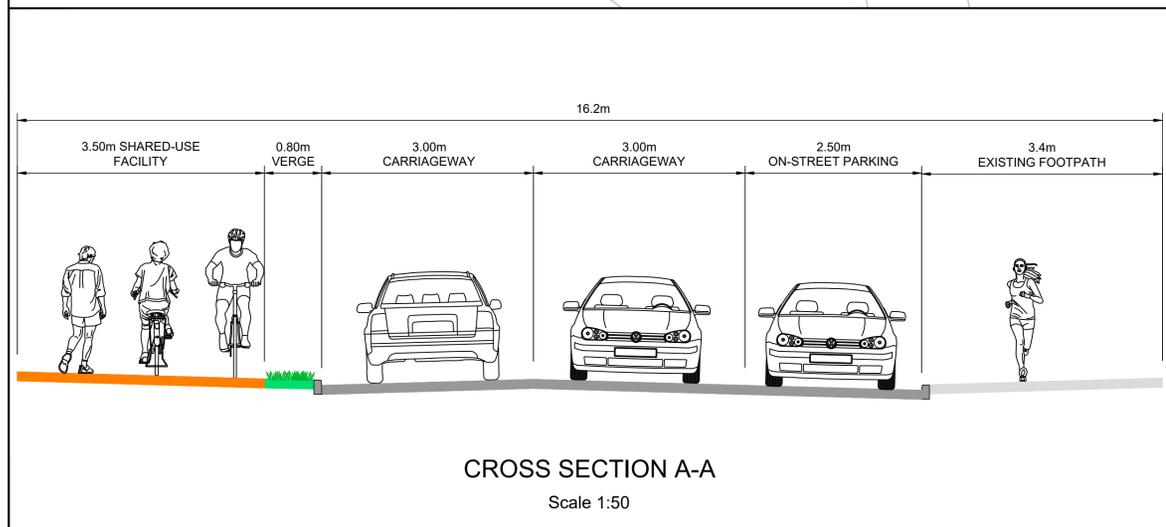


NOTES

- This drawing is the property of CCC. This drawing should not be relied on or used in circumstances other than those for which it was originally prepared and for which CCC was commissioned.
- No part of this document may be reproduced or transmitted in any form or stored in any retrieval system of any nature without the written permission of CCC as copyright holder except as agreed for use on the project for which the document was originally issued. Do not scale. Use figured dimensions only. Co-ordinate system used is Irish Transverse Mercator.
- Note: CDM refers to Cycle Design Manual
- The Preliminary Design presented in this drawing is subject to change subject to Statutory Consultation and feedback and the further development of this proposal in Detailed Design.
- Ballinasloe Flood Relief Scheme (FRS) not affected. The proposed Active Travel Scheme will be protected by the Ballinasloe FRS.

LEGEND

- Existing Pavement Extent
- Proposed New Pavement Extent
- Proposed Roundabout Overrun Area
- Proposed New Footpath to Match Existing
- Proposed New Footpath Outside of Existing Footpaths
- Refuge Island
- Existing footpath
- Proposed Landscaping and SUDS (Sustainable Drainage) Areas
- Existing Landscaped area to be retained
- Proposed Off-Road 2-Way Cycle Track
- Proposed On-Road 1-Way Cycle Lane
- Proposed Shared Use Active Travel Path
- Proposed Hardstanding at Bus Stop
- Proposed Bicycle Parking
- Proposed Hardstanding Maintenance Area at Marina
- Proposed Raised Table Ramp
- Controlled Crossing Red Tactile Paving to Tii: CC-SCD-05137
- Uncontrolled Crossing Buff Tactile Paving to Tii: CC-SCD-05136
- Existing Tactile Paving to be Retained
- Corduroy Paving to Tii: CC-SCD-05137
- Existing Kerb Line
- Part 8 LA07/21 Site Boundary
- Proposed Scheme Extents

KEY PLAN

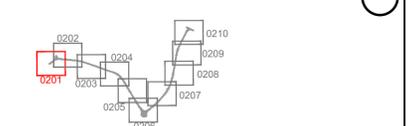

REV	DATE	DESCRIPTION	BY	CHK	APD
P07	13/02/2025	PRELIMINARY DESIGN - DESIGN AND LABEL UPDATES	CW	MM	SF
P06	10/12/2025	PRELIMINARY DESIGN - LABEL UPDATES	CW	MM	SF
P05	21/11/2025	PRELIMINARY DESIGN - MINOR UPDATES	CW	MM	SF
P04	11/08/2025	PRELIMINARY DESIGN - MINOR UPDATES TO DESIGN	CW	MM	SF


CLIENT / CONSULTANT

PROJECT
BALLINASLOE R446 BRIDGE ST TO HARRIS RD ACTIVE TRAVEL SCHEME

DRAWING TITLE
GENERAL ARRANGEMENT
SHEET 1 OF 10



PURPOSE OF ISSUE	STATUS/INFORMATION	SHEET SIZE
PRELIMINARY DESIGN	C1 - FOR INFORMATION	A1
DATE	SCALE	
13/02/2026	1:250	

DRAWING NUMBER BB2H-CCC-GA-XX-DR-C-0201 **REVISION** P07

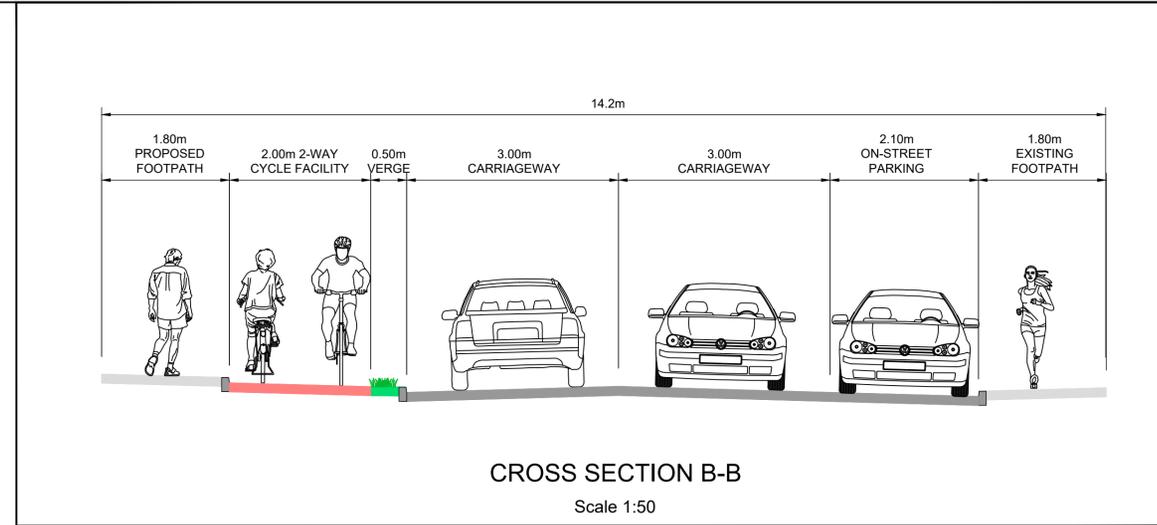

- NOTES**
- This drawing is the property of CCC. This drawing should not be relied on or used in circumstances other than those for which it was originally prepared and for which CCC was commissioned.
 - No part of this document may be reproduced or transmitted in any form or stored in any retrieval system of any nature without the written permission of CCC as copyright holder expect as agreed for use on the project for which the document was originally issued. Do not scale. Use figured dimensions only. Co-ordinate system used is Irish Transverse Mercator.
 - Note: CDM refers to Cycle Design Manual
 - The Preliminary Design presented in this drawing is subject to change subject to Statutory Consultation and feedback and the further development of this proposal in Detailed Design.
 - Ballinasloe Flood Relief Scheme (FRS) not affected. The proposed Active Travel Scheme will be protected by the Ballinasloe FRS.

- LEGEND**
- Existing Pavement Extent
 - Proposed New Pavement Extent
 - Proposed Roundabout Overrun Area
 - Proposed New Footpath to Match Existing
 - Proposed New Footpath Outside of Existing Footpaths
 - Refuge Island
 - Existing footpath
 - Proposed Landscaping and SUDS (Sustainable Drainage) Areas
 - Existing Landscaped area to be retained
 - Proposed Off-Road 2-Way Cycle Track
 - Proposed On-Road 1-Way Cycle Lane
 - Proposed Shared Use Active Travel Path
 - Proposed Hardstanding at Bus Stop
 - Proposed Bicycle Parking
 - Proposed Hardstanding Maintenance Area at Marina
 - Proposed Raised Table Ramp
 - Controlled Crossing Red Tactile Paving to Tii: CC-SCD-05137
 - Uncontrolled Crossing Buff Tactile Paving to Tii: CC-SCD-05136
 - Existing Tactile Paving to be Retained
 - Corduroy Paving to Tii: CC-SCD-05137
 - Existing Kerb Line
 - Part 8 LA07/21 Site Boundary
 - Proposed Scheme Extents

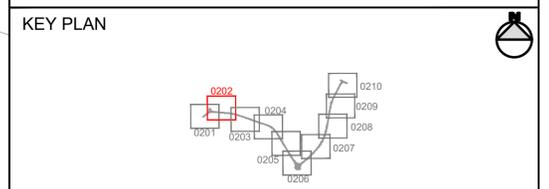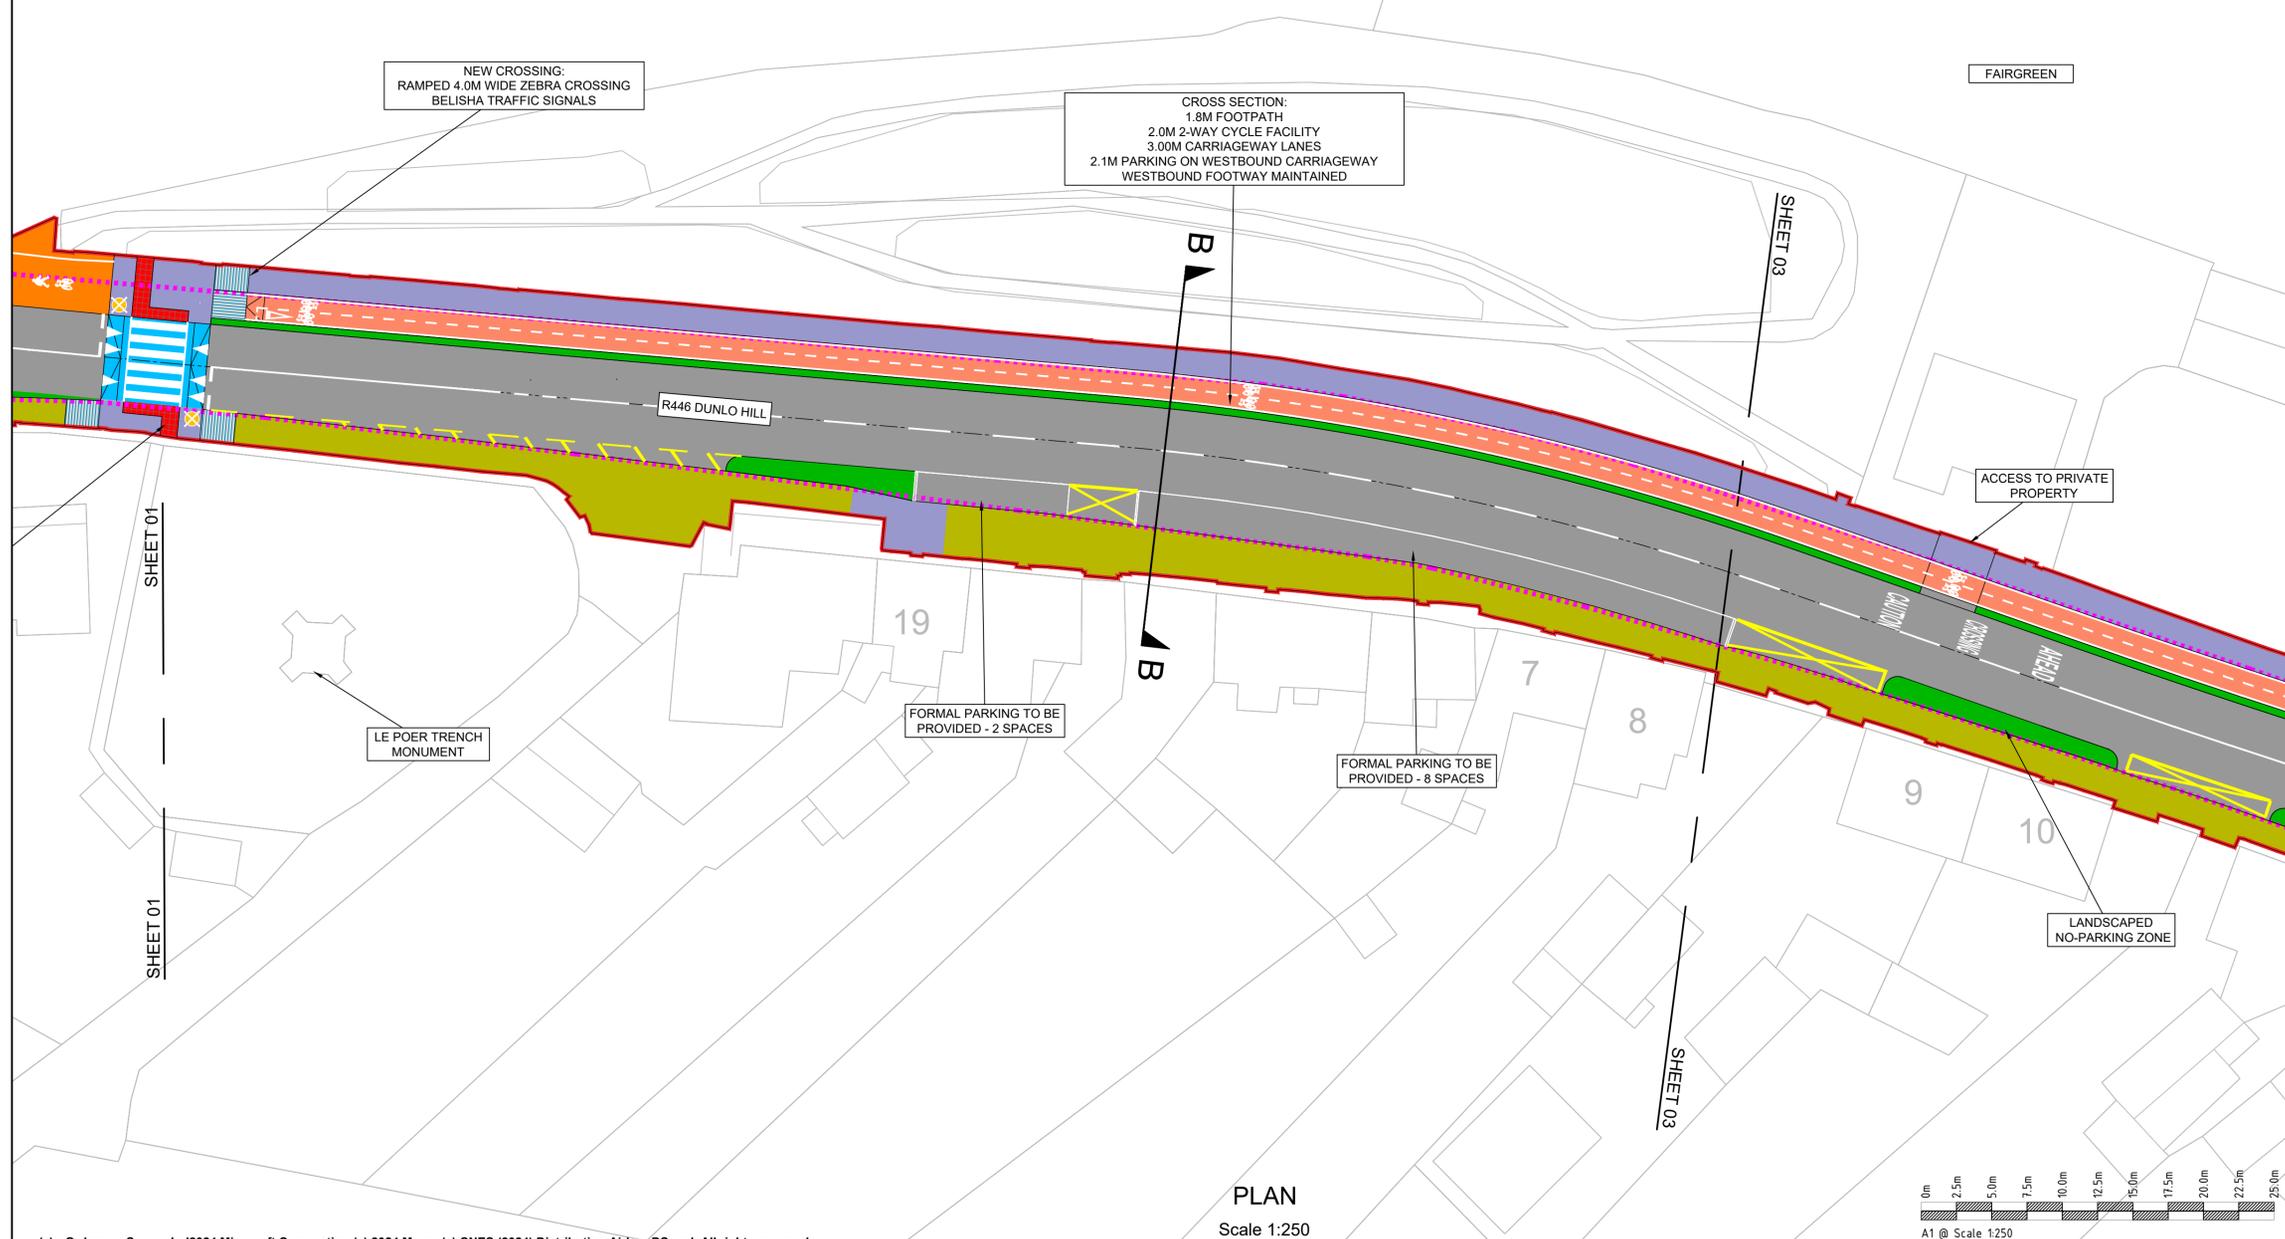

REV	DATE	DESCRIPTION	BY	CHK	APD
P07	13/02/2025	PRELIMINARY DESIGN - DESIGN AND LABEL UPDATES	CW	MM	SF
P06	10/12/2025	PRELIMINARY DESIGN - LABEL UPDATES	CW	MM	SF
P05	21/11/2025	PRELIMINARY DESIGN - MINOR UPDATES	CW	MM	SF
P04	11/08/2025	PRELIMINARY DESIGN - MINOR UPDATES TO DESIGN	CW	MM	SF

CLIENT / CONSULTANT

NTA
Údarás Náisiúnta Iompair
National Transport Authority

Comhairle Chontae na Gaillimhe
Galway County Council



CLANDILLON
CIVIL CONSULTING

PROJECT
BALLINASLOE R446 BRIDGE ST TO HARRIS RD ACTIVE TRAVEL SCHEME

DRAWING TITLE
GENERAL ARRANGEMENT
SHEET 2 OF 10


PURPOSE OF ISSUE PRELIMINARY DESIGN	STATUS/STABILITY C1 - FOR INFORMATION
DATE 13/02/2026	SCALE 1:250
DRAWING NUMBER BB2H-CCC-GA-XX-DR-C-0202	SHEET SIZE A1
REVISION	REVISION

PRELIMINARY DESIGN

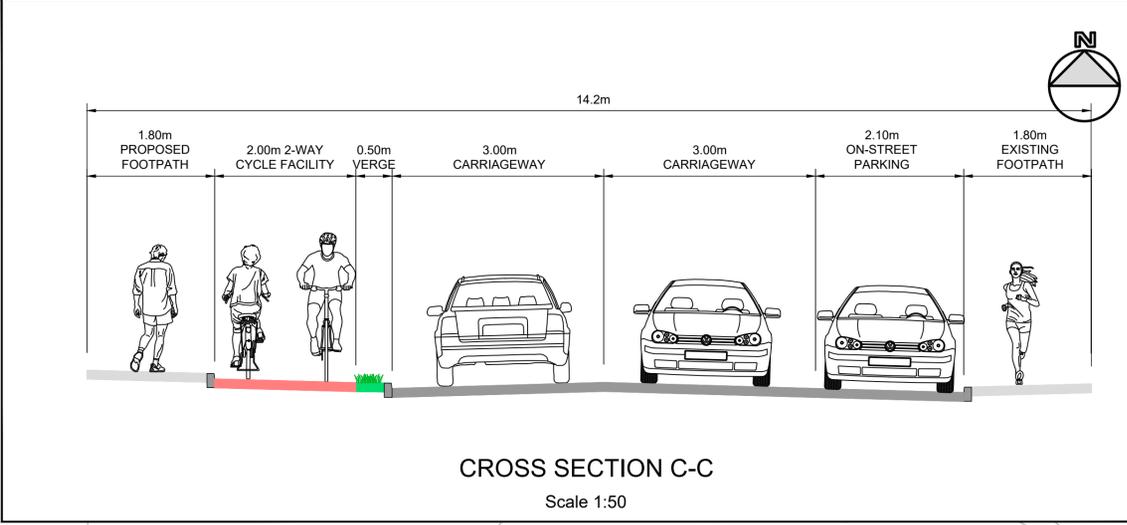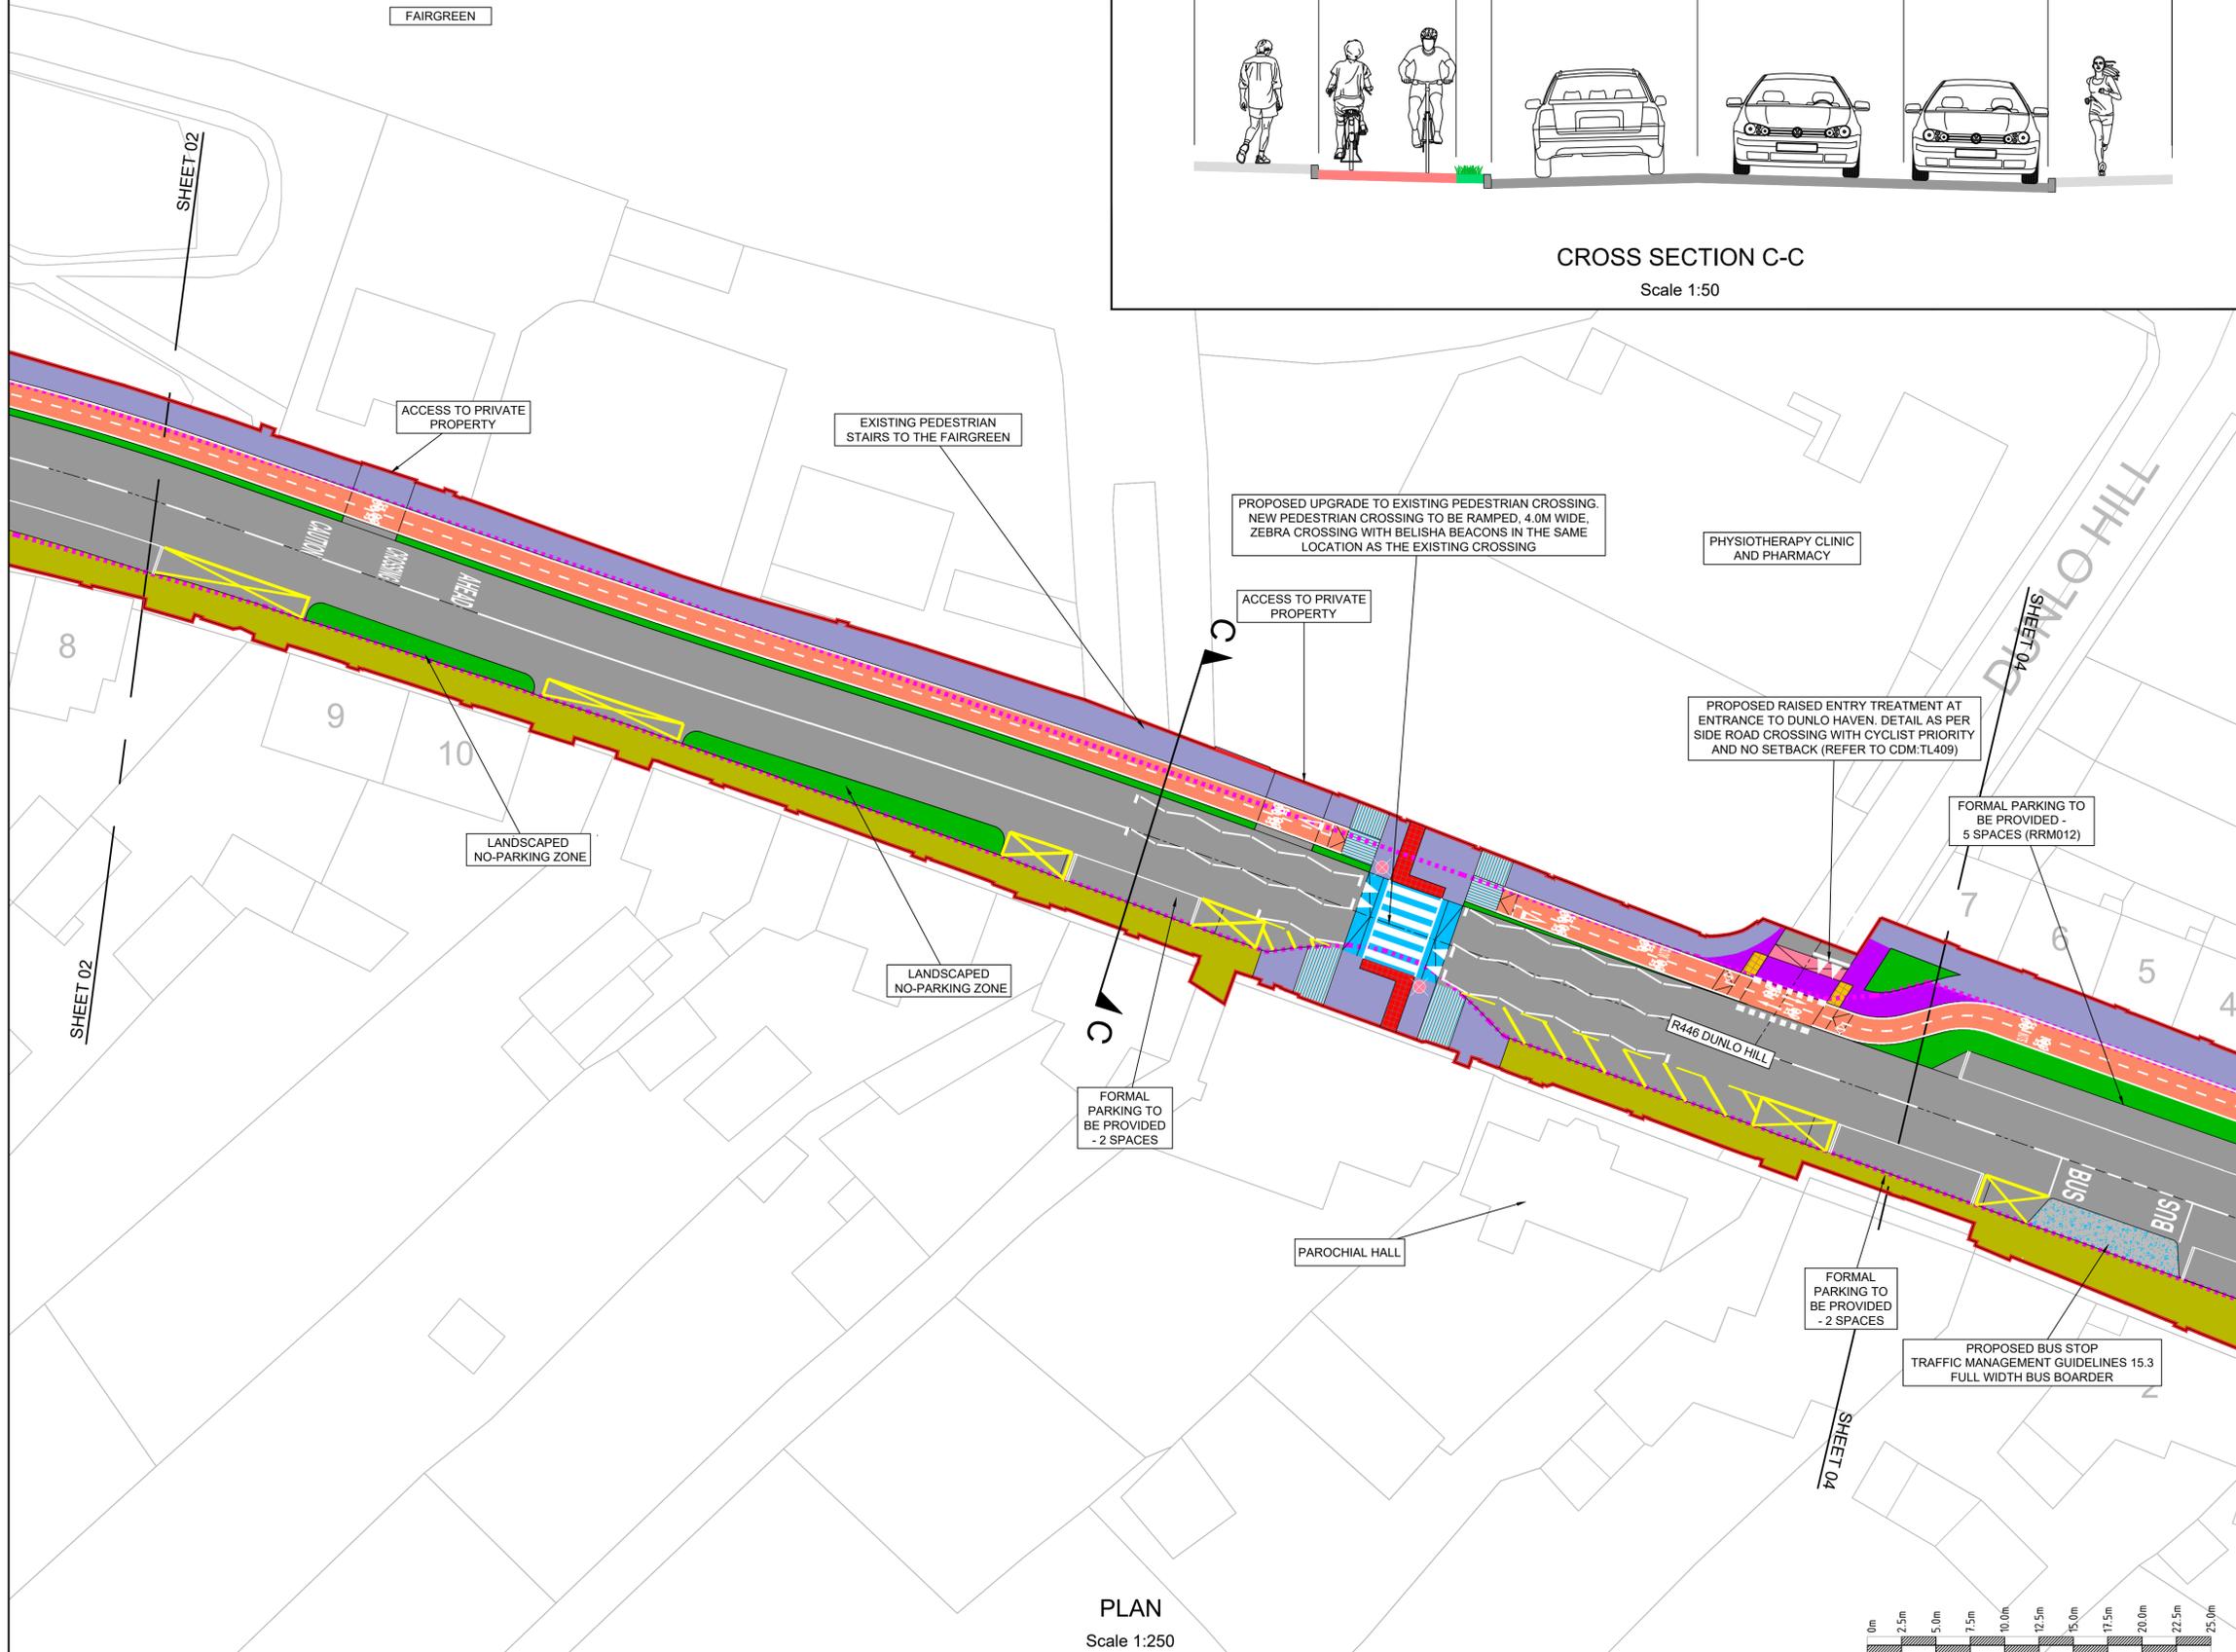

- NOTES**
- This drawing is the property of CCC. This drawing should not be relied on or used in circumstances other than those for which it was originally prepared and for which CCC was commissioned.
 - No part of this document may be reproduced or transmitted in any form or stored in any retrieval system of any nature without the written permission of CCC as copyright holder expect as agreed for use on the project for which the document was originally issued. Do not scale. Use figured dimensions only. Co-ordinate system used is Irish Transverse Mercator.
 - Note: CDM refers to Cycle Design Manual
 - The Preliminary Design presented in this drawing is subject to change subject to Statutory Consultation and feedback and the further development of this proposal in Detailed Design.
 - Ballinasloe Flood Relief Scheme (FRS) not affected. The proposed Active Travel Scheme will be protected by the Ballinasloe FRS.

- LEGEND**
- Existing Pavement Extent
 - Proposed New Pavement Extent
 - Proposed Roundabout Overrun Area
 - Proposed New Footpath to Match Existing
 - Proposed New Footpath Outside of Existing Footpaths
 - Refuge Island
 - Existing footpath
 - Proposed Landscaping and SUDS (Sustainable Drainage) Areas
 - Existing Landscaped area to be retained
 - Proposed Off-Road 2-Way Cycle Track
 - Proposed On-Road 1-Way Cycle Lane
 - Proposed Shared Use Active Travel Path
 - Proposed Hardstanding at Bus Stop
 - Proposed Bicycle Parking
 - Proposed Hardstanding Maintenance Area at Marina
 - Proposed Raised Table Ramp
 - Controlled Crossing Red Tactile Paving to Tii: CC-SCD-05137
 - Uncontrolled Crossing Buff Tactile Paving to Tii: CC-SCD-05136
 - Existing Tactile Paving to be Retained
 - Corduroy Paving to Tii: CC-SCD-05137
 - Existing Kerb Line
 - Part 8 LA07/21 Site Boundary
 - Proposed Scheme Extents

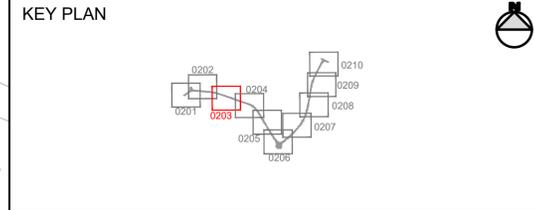

REV	DATE	DESCRIPTION	BY	CHK	APD
P07	13/02/2025	PRELIMINARY DESIGN - DESIGN AND LABEL UPDATES	CW	MM	SF
P06	10/12/2025	PRELIMINARY DESIGN - LABEL UPDATES	CW	MM	SF
P05	21/11/2025	PRELIMINARY DESIGN - MINOR UPDATES	CW	MM	SF
P04	11/08/2025	PRELIMINARY DESIGN - MINOR UPDATES TO DESIGN	CW	MM	SF

CLIENT / CONSULTANT

PROJECT
BALLINASLOE R446 BRIDGE ST TO HARRIS RD ACTIVE TRAVEL SCHEME



DRAWING TITLE
GENERAL ARRANGEMENT SHEET 3 OF 10

PURPOSE OF ISSUE PRELIMINARY DESIGN	STATUS/AVAILABILITY C1 - FOR INFORMATION
DATE 13/02/2026	SCALE 1:250
DRAWING NUMBER BB2H-CCC-GA-XX-DR-C-0203	SHEET SIZE A1
	REVISION P07

(c) Ordnance Survey Ireland 2024 Microsoft Corporation (c) 2024 Maxar (c) CNES (2024) Distribution Airbus DS and. All rights reserved.


No part of this document may be reproduced or transmitted in any form or stored in any retrieval system of any nature without the written permission of CCC as copyright holder except as agreed for use on the project for which the document was originally issued. Do not scale. Use figured dimensions only. If in doubt - Ask!

PRELIMINARY DESIGN

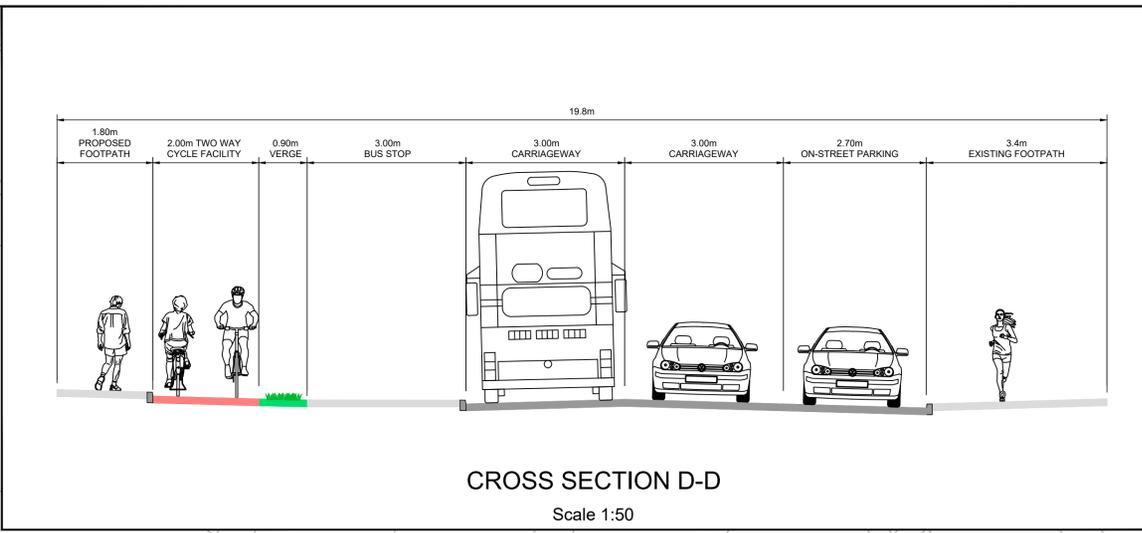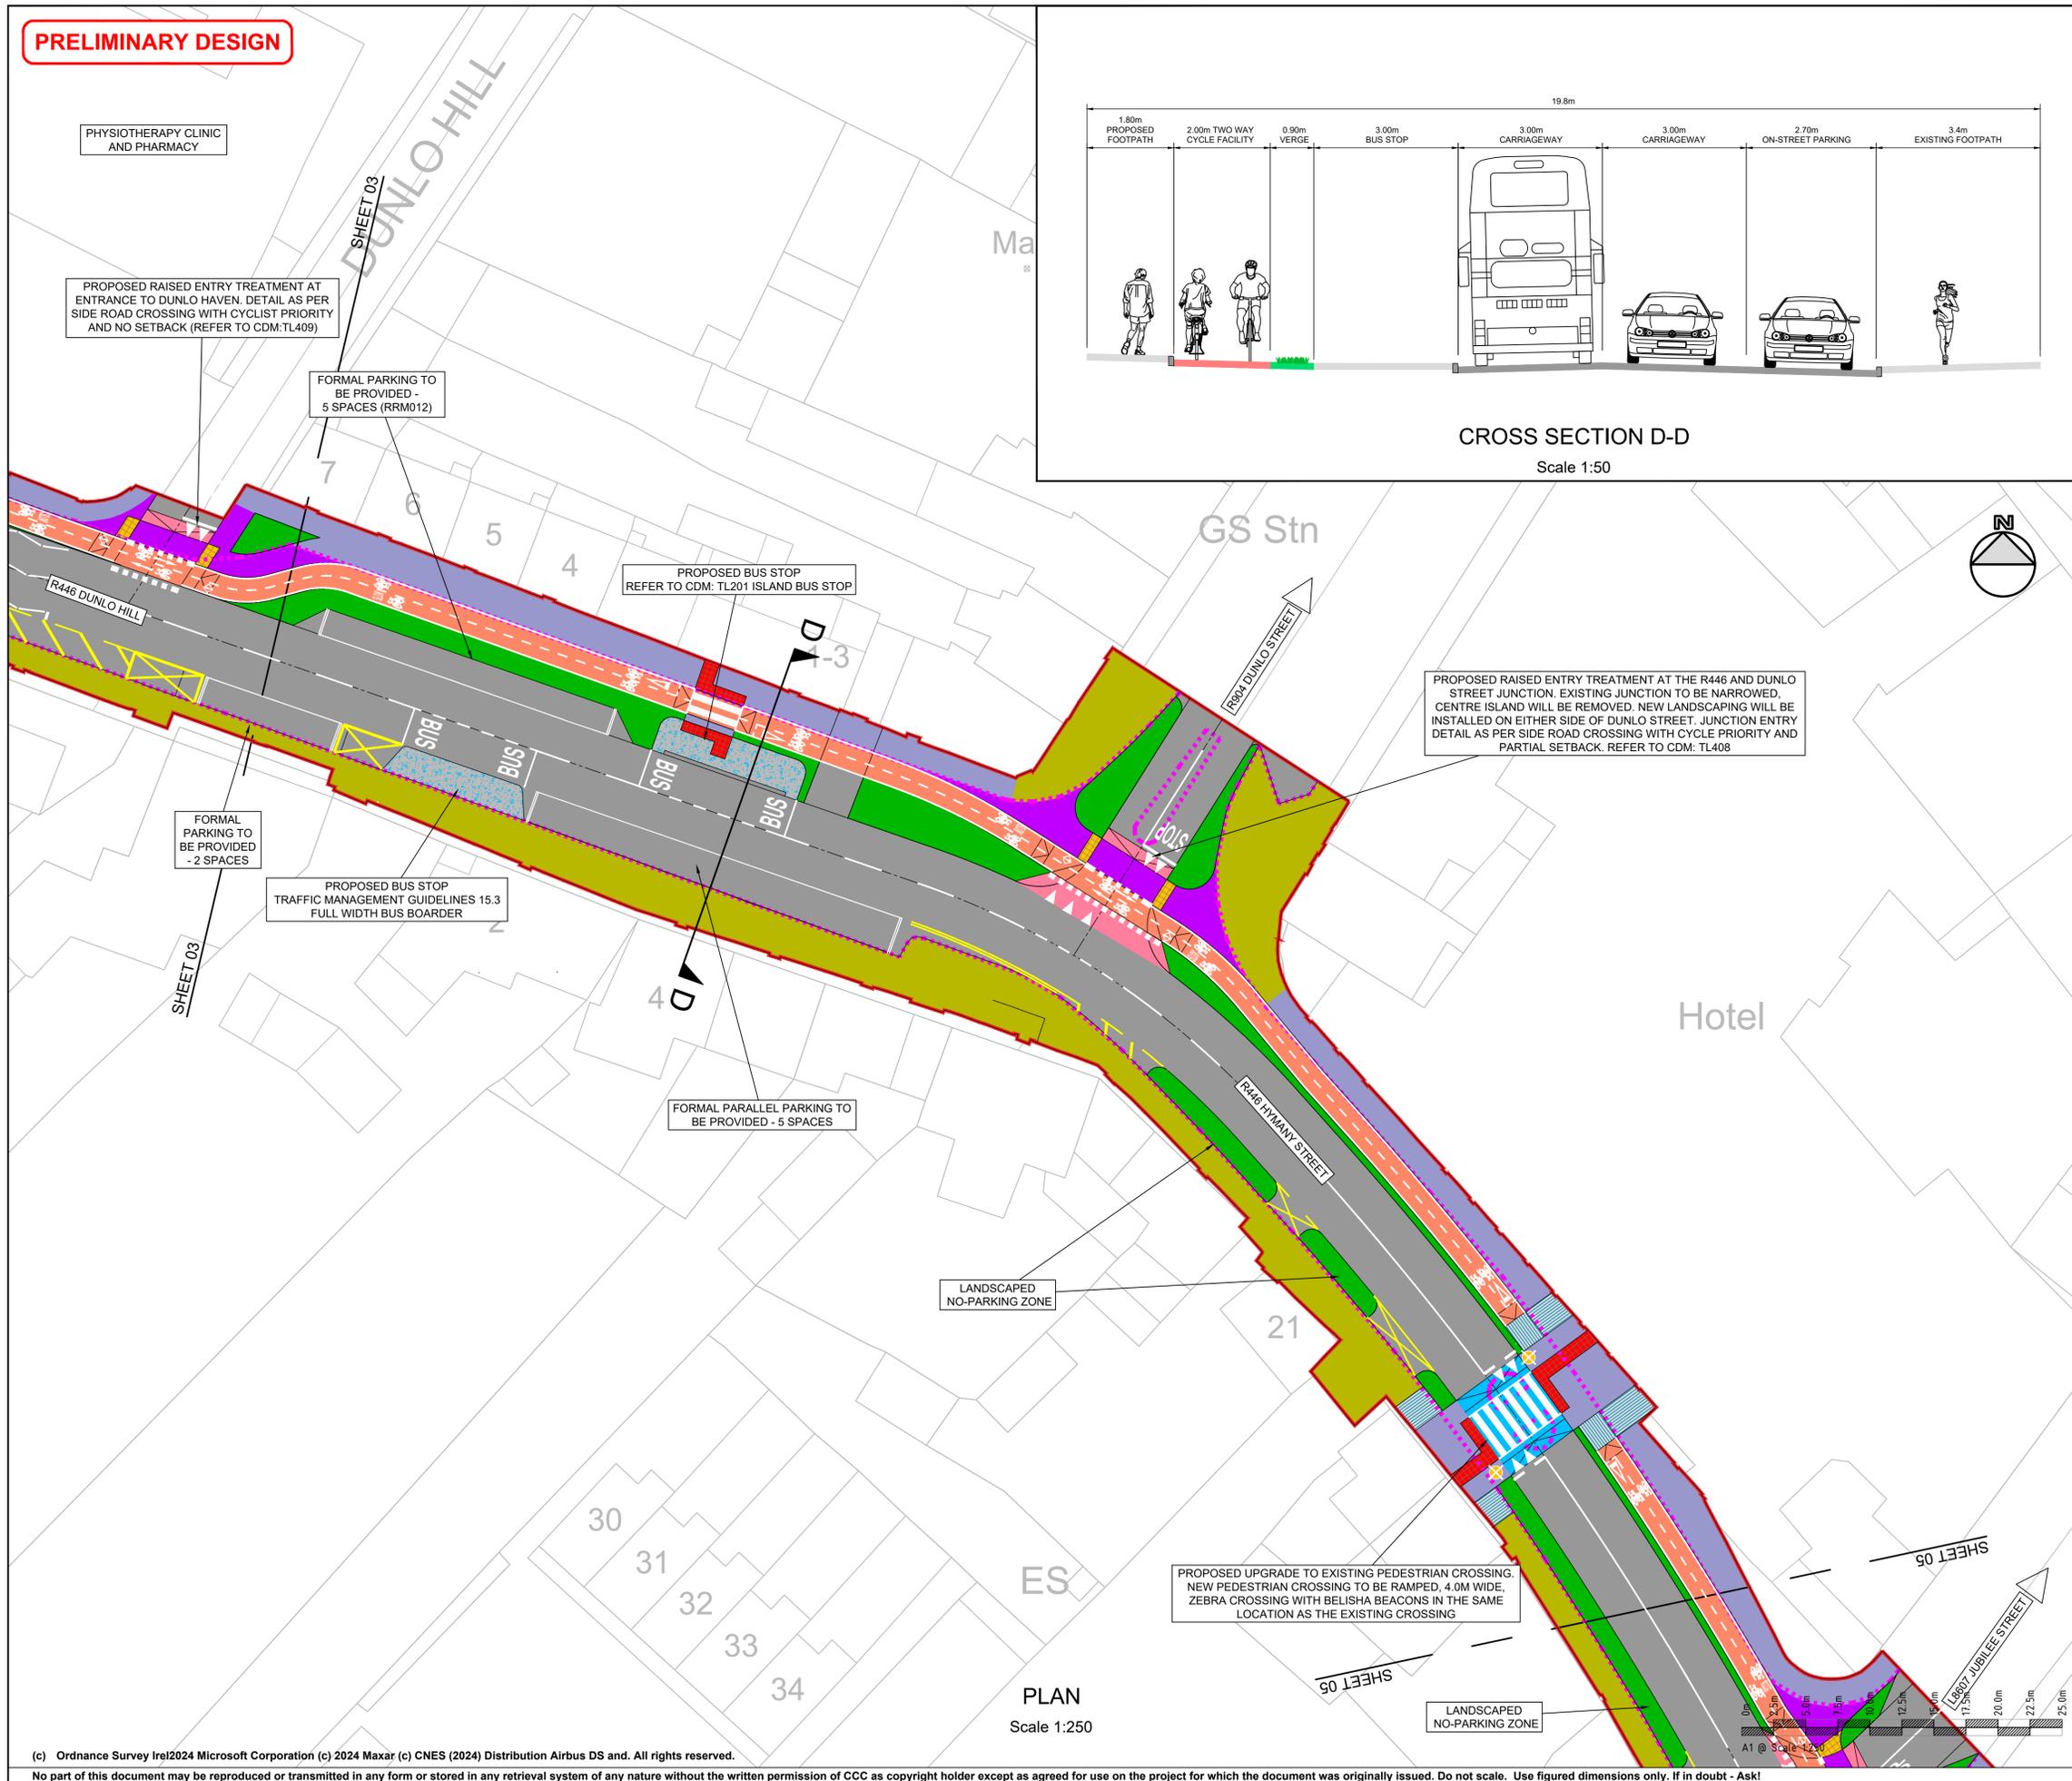

- NOTES**
- This drawing is the property of CCC. This drawing should not be relied on or used in circumstances other than those for which it was originally prepared and for which CCC was commissioned.
 - No part of this document may be reproduced or transmitted in any form or stored in any retrieval system of any nature without the written permission of CCC as copyright holder expect as agreed for use on the project for which the document was originally issued. Do not scale. Use figured dimensions only. Co-ordinate system used is Irish Transverse Mercator.
 - Note: CDM refers to Cycle Design Manual
 - The Preliminary Design presented in this drawing is subject to change subject to Statutory Consultation and feedback and the further development of this proposal in Detailed Design.
 - Ballinasloe Flood Relief Scheme (FRS) not affected. The proposed Active Travel Scheme will be protected by the Ballinasloe FRS.

- LEGEND**
- Existing Pavement Extent
 - Proposed New Pavement Extent
 - Proposed Roundabout Overrun Area
 - Proposed New Footpath to Match Existing
 - Proposed New Footpath Outside of Existing Footpaths
 - Refuge Island
 - Existing footpath
 - Proposed Landscaping and SUDS (Sustainable Drainage) Areas
 - Existing Landscaped area to be retained
 - Proposed Off-Road 2-Way Cycle Track
 - Proposed On-Road 1-Way Cycle Lane
 - Proposed Shared Use Active Travel Path
 - Proposed Hardstanding at Bus Stop
 - Proposed Bicycle Parking
 - Proposed Hardstanding Maintenance Area at Marina
 - Proposed Raised Table Ramp
 - Controlled Crossing Red Tactile Paving to Tii: CC-SCD-05137
 - Uncontrolled Crossing Buff Tactile Paving to Tii: CC-SCD-05136
 - Existing Tactile Paving to be Retained
 - Corduroy Paving to Tii: CC-SCD-05137
 - Existing Kerb Line
 - Part 8 LA07/21 Site Boundary
 - Proposed Scheme Extents

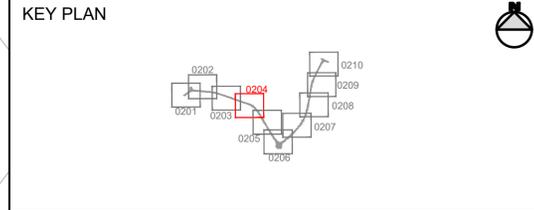

REV	DATE	DESCRIPTION	BY	CHK	APD
P07	13/02/2025	PRELIMINARY DESIGN - DESIGN AND LABEL UPDATES	CW	MM	SF
P06	10/12/2025	PRELIMINARY DESIGN - LABEL UPDATES	CW	MM	SF
P05	21/11/2025	PRELIMINARY DESIGN - MINOR UPDATES	CW	MM	SF
P04	11/08/2025	PRELIMINARY DESIGN - MINOR UPDATES TO DESIGN	CW	MM	SF

CLIENT / CONSULTANT


PROJECT
BALLINASLOE R446 BRIDGE ST TO HARRIS RD ACTIVE TRAVEL SCHEME

DRAWING TITLE
GENERAL ARRANGEMENT
SHEET 4 OF 10

PURPOSE OF ISSUE	STATUS/AVAILABILITY	SHEET SIZE
PRELIMINARY DESIGN	C1 - FOR INFORMATION	A1
DATE	SCALE	
13/02/2026	1:250	

DRAWING NUMBER: BB2H-CCC-GA-XX-DR-C-0204 REVISION: P07

PRELIMINARY DESIGN

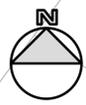

PROPOSED UPGRADE TO EXISTING PEDESTRIAN CROSSING. NEW PEDESTRIAN CROSSING TO BE RAMPED, 4.0M WIDE, ZEBRA CROSSING WITH BELISHA BEACONS IN THE SAME LOCATION AS THE EXISTING CROSSING

LANDSCAPED NO-PARKING ZONE

SHEET 04

SHEET 04

18607 JUBILEE STREET

18600 HYMANNY PARK

ACCESS TO PRIVATE PROPERTY

37

38

ACCESS TO PRIVATE PROPERTY

ACCESS TO PRIVATE PROPERTY

FORMAL PARKING TO BE PROVIDED - 2 SPACES

4

FORMAL PARKING TO BE PROVIDED - 3 SPACES

5

FORMAL PARKING TO BE PROVIDED - 3 SPACES

7

8

9


FORMAL PARKING TO BE PROVIDED - 2 SPACES

MARINA POINT SHOPPING CENTRE

PROPOSED STREET JUNCTION. EXISTING JUNCTION TO BE NARROWED. NEW LANDSCAPING WILL BE INSTALLED ON EITHER SIDE OF JUBILEE STREET. JUNCTION ENTRY DETAIL AS PER SIDE ROAD CROSSING WITH CYCLE PRIORITY AND PARTIAL SETBACK. REFER TO CDM: TL408

CROSS SECTION E-E

Scale 1:50

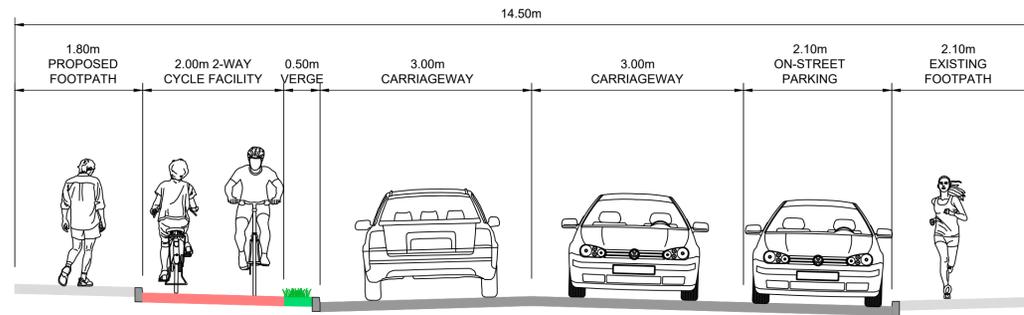


NOTES

- This drawing is the property of CCC. This drawing should not be relied on or used in circumstances other than those for which it was originally prepared and for which CCC was commissioned.
- No part of this document may be reproduced or transmitted in any form or stored in any retrieval system of any nature without the written permission of CCC as copyright holder except as agreed for use on the project for which the document was originally issued. Do not scale. Use figured dimensions only. Co-ordinate system used is Irish Transverse Mercator.
- Note: CDM refers to Cycle Design Manual
- The Preliminary Design presented in this drawing is subject to change subject to Statutory Consultation and feedback and the further development of this proposal in Detailed Design.
- Ballinasloe Flood Relief Scheme (FRS) not affected. The proposed Active Travel Scheme will be protected by the Ballinasloe FRS.

LEGEND

- Existing Pavement Extent
- Proposed New Pavement Extent
- Proposed Roundabout Overrun Area
- Proposed New Footpath to Match Existing
- Proposed New Footpath Outside of Existing Footpaths
- Refuge Island
- Existing footpath
- Proposed Landscaping and SUDS (Sustainable Drainage) Areas
- Existing Landscaped area to be retained
- Proposed Off-Road 2-Way Cycle Track
- Proposed On-Road 1-Way Cycle Lane
- Proposed Shared Use Active Travel Path
- Proposed Hardstanding at Bus Stop
- Proposed Bicycle Parking
- Proposed Hardstanding Maintenance Area at Marina
- Proposed Raised Table Ramp
- Controlled Crossing Red Tactile Paving to Tii: CC-SCD-05137
- Uncontrolled Crossing Buff Tactile Paving to Tii: CC-SCD-05136
- Existing Tactile Paving to be Retained
- Corduroy Paving to Tii: CC-SCD-05137
- Existing Kerb Line
- Part 8 LA07/21 Site Boundary
- Proposed Scheme Extents

KEY PLAN

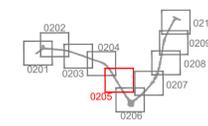

REV	DATE	DESCRIPTION	BY	CHK	APD
P07	13/02/2025	PRELIMINARY DESIGN - DESIGN AND LABEL UPDATES	CW	MM	SF
P06	10/12/2025	PRELIMINARY DESIGN - LABEL UPDATES	CW	MM	SF
P05	21/11/2025	PRELIMINARY DESIGN - MINOR UPDATES	CW	MM	SF
P04	11/08/2025	PRELIMINARY DESIGN - MINOR UPDATES TO DESIGN	CW	MM	SF

CLIENT / CONSULTANT

PROJECT
BALLINASLOE R446 BRIDGE ST TO HARRIS RD ACTIVE TRAVEL SCHEME


DRAWING TITLE
GENERAL ARRANGEMENT
SHEET 5 OF 10

PURPOSE OF ISSUE	STATUS/AVAILABILITY	SHEET SIZE
PRELIMINARY DESIGN	C1 - FOR INFORMATION	A1
DATE	SCALE	
13/02/2026	1:250	

DRAWING NUMBER: BB2H-CCC-GA-XX-DR-C-0205
REVISION: P07

PLAN

Scale 1:250

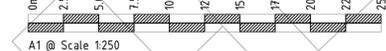



PRELIMINARY DESIGN

PROPOSED RAISED ENTRY TREATMENT AT THE JUNCTION. THE EXISTING JUNCTION WILL BE NARROWED AND LANDSCAPING WILL BE ADDED. DETAIL AS PER SIDE ROAD CROSSING WITH CYCLIST PRIORITY AND NO SETBACK (REFER TO CDM:TL409)

MARINA POINT SHOPPING CENTRE

SHEET 05

SHEET 07

FORMAL PARKING TO BE PROVIDED - 2 SPACES

PROPOSED NEW SIGNALISED PEDESTRIAN CROSSING. CROSSING TO BE A RAMPED, 4.0M WIDE ZEBRA CROSSING WITH BELISHA BEACONS

PROPOSED NEW SHARED USE ACTIVE TRAVEL FACILITY

EXISTING LANDSCAPING TO BE REMOVED, NEW LANDSCAPING TO BE INSTALLED

PROPOSED NEW SIGNALISED PEDESTRIAN CROSSING. CROSSING TO BE A RAMPED, 4.0M WIDE ZEBRA CROSSING WITH BELISHA BEACONS

EXISTING CROSSING FACILITY TO BE REMOVED. EXISTING TACTILES TO BE REMOVED, FOOTPATH TO BE REINSTATED

PROPOSED NEW SIGNALISED PEDESTRIAN CROSSING. CROSSING TO BE A RAMPED, 2.4M WIDE ZEBRA CROSSING WITH BELISHA BEACONS

EXISTING CROSSING FACILITY TO BE REMOVED. EXISTING TACTILES TO BE REMOVED, FOOTPATH TO BE REINSTATED

EXISTING LANDSCAPING TO BE REMOVED, NEW LANDSCAPING TO BE INSTALLED

EXISTING LANDSCAPING TO BE RETAINED


PROPOSED NEW SIGNALISED PEDESTRIAN CROSSING. CROSSING TO BE A RAMPED, 4.0M WIDE ZEBRA CROSSING WITH BELISHA BEACONS

CERTA FUEL STATION EXIT

TIE INTO EXISTING ROAD MARKINGS

FUTURE TIE IN WITH THE GALWAY TO ATHLONE GREENWAY


PLAN
Scale 1:250

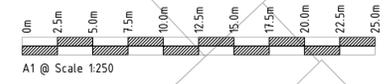

- NOTES**
- This drawing is the property of CCC. This drawing should not be relied on or used in circumstances other than those for which it was originally prepared and for which CCC was commissioned.
 - No part of this document may be reproduced or transmitted in any form or stored in any retrieval system of any nature without the written permission of CCC as copyright holder except as agreed for use on the project for which the document was originally issued. Do not scale. Use figured dimensions only. Co-ordinate system used is Irish Transverse Mercator.
 - Note: CDM refers to Cycle Design Manual
 - The Preliminary Design presented in this drawing is subject to change subject to Statutory Consultation and feedback and the further development of this proposal in Detailed Design.
 - Ballinasloe Flood Relief Scheme (FRS) not affected. The proposed Active Travel Scheme will be protected by the Ballinasloe FRS.

LEGEND

[Grey Box]	Existing Pavement Extent
[Dark Grey Box]	Proposed New Pavement Extent
[Red Hatched Box]	Proposed Roundabout Overrun Area
[Purple Box]	Proposed New Footpath to Match Existing
[Light Purple Box]	Proposed New Footpath Outside of Existing Footpaths
[Light Green Box]	Refuge Island
[Yellow-Green Box]	Existing footpath
[Green Box]	Proposed Landscaping and SUDS (Sustainable Drainage) Areas
[Dark Green Box]	Existing Landscaped area to be retained
[Pink Box]	Proposed Off-Road 2-Way Cycle Track
[Light Orange Box]	Proposed On-Road 1-Way Cycle Lane
[Orange Box]	Proposed Shared Use Active Travel Path
[Blue Hatched Box]	Proposed Hardstanding at Bus Stop
[Blue Box]	Proposed Bicycle Parking
[Yellow Box]	Proposed Hardstanding Maintenance Area at Marina
[Light Blue Box]	Proposed Raised Table Ramp
[Red Square]	Controlled Crossing Red Tactile Paving to Tii: CC-SCD-05137
[Yellow Square]	Uncontrolled Crossing Buff Tactile Paving to Tii: CC-SCD-05136
[Grey Square]	Existing Tactile Paving to be Retained
[Blue Hatched Square]	Corduroy Paving to Tii: CC-SCD-05137
[Dotted Line]	Existing Kerb Line
[Dashed Line]	Part 8 LA07/21 Site Boundary
[Red Line]	Proposed Scheme Extents

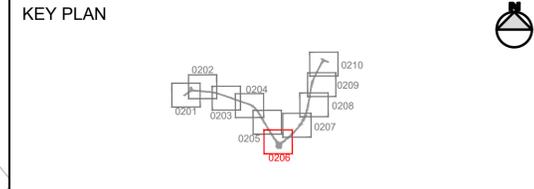

REV	DATE	DESCRIPTION	BY	CHK	APD
P07	13/02/2025	PRELIMINARY DESIGN - DESIGN AND LABEL UPDATES	CW	MM	SF
P06	10/12/2025	PRELIMINARY DESIGN - LABEL UPDATES	CW	MM	SF
P05	21/11/2025	PRELIMINARY DESIGN - MINOR UPDATES	CW	MM	SF
P04	11/08/2025	PRELIMINARY DESIGN - MINOR UPDATES TO DESIGN	CW	MM	SF

CLIENT / CONSULTANT

PROJECT
BALLINASLOE R446 BRIDGE ST TO HARRIS RD ACTIVE TRAVEL SCHEME

DRAWING TITLE
GENERAL ARRANGEMENT SHEET 6 OF 10

PURPOSE OF ISSUE PRELIMINARY DESIGN	STATUS/STABILITY C1 - FOR INFORMATION	SHEET SIZE A1
DATE 13/02/2026	SCALE 1:250	REVISION


DRAWING NUMBER: **BB2H-CCC-GA-XX-DR-C-0206** REVISION: **P07**

PRELIMINARY DESIGN

LIDL

EXISTING RAISED CONCRETE CENTRE-ISLAND TO BE REMOVED. CARRIAGEWAY TO BE REINSTATED

SHEET 08

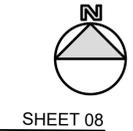

PROPOSED RAISED ENTRY TREATMENT AT THE JUNCTION. THE EXISTING JUNCTION WILL BE NARROWED AND LANDSCAPING WILL BE ADDED. DETAIL AS PER SIDE ROAD CROSSING WITH CYCLIST PRIORITY AND PARTIAL SETBACK (REFER TO CDM:TL408)

PROPOSED UPGRADE TO EXISTING PEDESTRIAN CROSSING. NEW PEDESTRIAN CROSSING TO BE RAMPED, 4.0M WIDE. ZEBRA CROSSING WITH BELISHA BEACONS IN THE SAME LOCATION AS THE EXISTING CROSSING


MARINA POINT SHOPPING CENTRE

Hotel

SHEARWATER HOTEL

PLAN

Scale 1:250

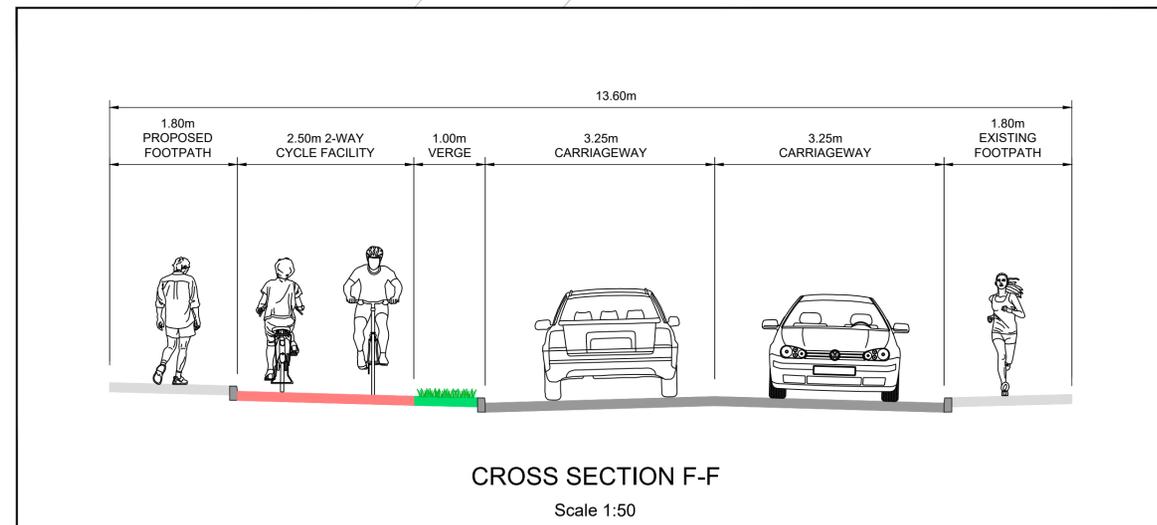

CROSS SECTION F-F

Scale 1:50


NOTES

- This drawing is the property of CCC. This drawing should not be relied on or used in circumstances other than those for which it was originally prepared and for which CCC was commissioned.
- No part of this document may be reproduced or transmitted in any form or stored in any retrieval system of any nature without the written permission of CCC as copyright holder except as agreed for use on the project for which the document was originally issued. Do not scale. Use figured dimensions only. Co-ordinate system used is Irish Transverse Mercator.
- Note: CDM refers to Cycle Design Manual
- The Preliminary Design presented in this drawing is subject to change subject to Statutory Consultation and feedback and the further development of this proposal in Detailed Design.
- Ballinasloe Flood Relief Scheme (FRS) not affected. The proposed Active Travel Scheme will be protected by the Ballinasloe FRS.

LEGEND

- Existing Pavement Extent
- Proposed New Pavement Extent
- Proposed Roundabout Overrun Area
- Proposed New Footpath to Match Existing
- Proposed New Footpath Outside of Existing Footpaths
- Refuge Island
- Existing footpath
- Proposed Landscaping and SUDS (Sustainable Drainage) Areas
- Existing Landscaped area to be retained
- Proposed Off-Road 2-Way Cycle Track
- Proposed On-Road 1-Way Cycle Lane
- Proposed Shared Use Active Travel Path
- Proposed Hardstanding at Bus Stop
- Proposed Bicycle Parking
- Proposed Hardstanding Maintenance Area at Marina
- Proposed Raised Table Ramp
- Controlled Crossing Red Tactile Paving to Tii: CC-SCD-05137
- Uncontrolled Crossing Buff Tactile Paving to Tii: CC-SCD-05136
- Existing Tactile Paving to be Retained
- Corduroy Paving to Tii: CC-SCD-05137
- Existing Kerb Line
- Part 8 LA07/21 Site Boundary
- Proposed Scheme Extents

KEY PLAN

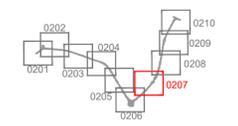

REV	DATE	DESCRIPTION	BY	CHK	APD
P07	13/02/2025	PRELIMINARY DESIGN - DESIGN AND LABEL UPDATES	CW	MM	SF
P06	10/12/2025	PRELIMINARY DESIGN - LABEL UPDATES	CW	MM	SF
P05	21/11/2025	PRELIMINARY DESIGN - MINOR UPDATES	CW	MM	SF
P04	11/08/2025	PRELIMINARY DESIGN - MINOR UPDATES TO DESIGN	CW	MM	SF

CLIENT / CONSULTANT

PROJECT
BALLINASLOE R446 BRIDGE ST TO HARRIS RD ACTIVE TRAVEL SCHEME

DRAWING TITLE
GENERAL ARRANGEMENT SHEET 7 OF 10


PURPOSE OF ISSUE	STATUS/AVAILABILITY	SHEET SIZE
PRELIMINARY DESIGN	C1 - FOR INFORMATION	A1
DATE	SCALE	
13/02/2026	1:250	

DRAWING NUMBER: **BB2H-CCC-GA-XX-DR-C-0207** REVISION: **P07**

PRELIMINARY DESIGN


SHEET 09

SHEET 09

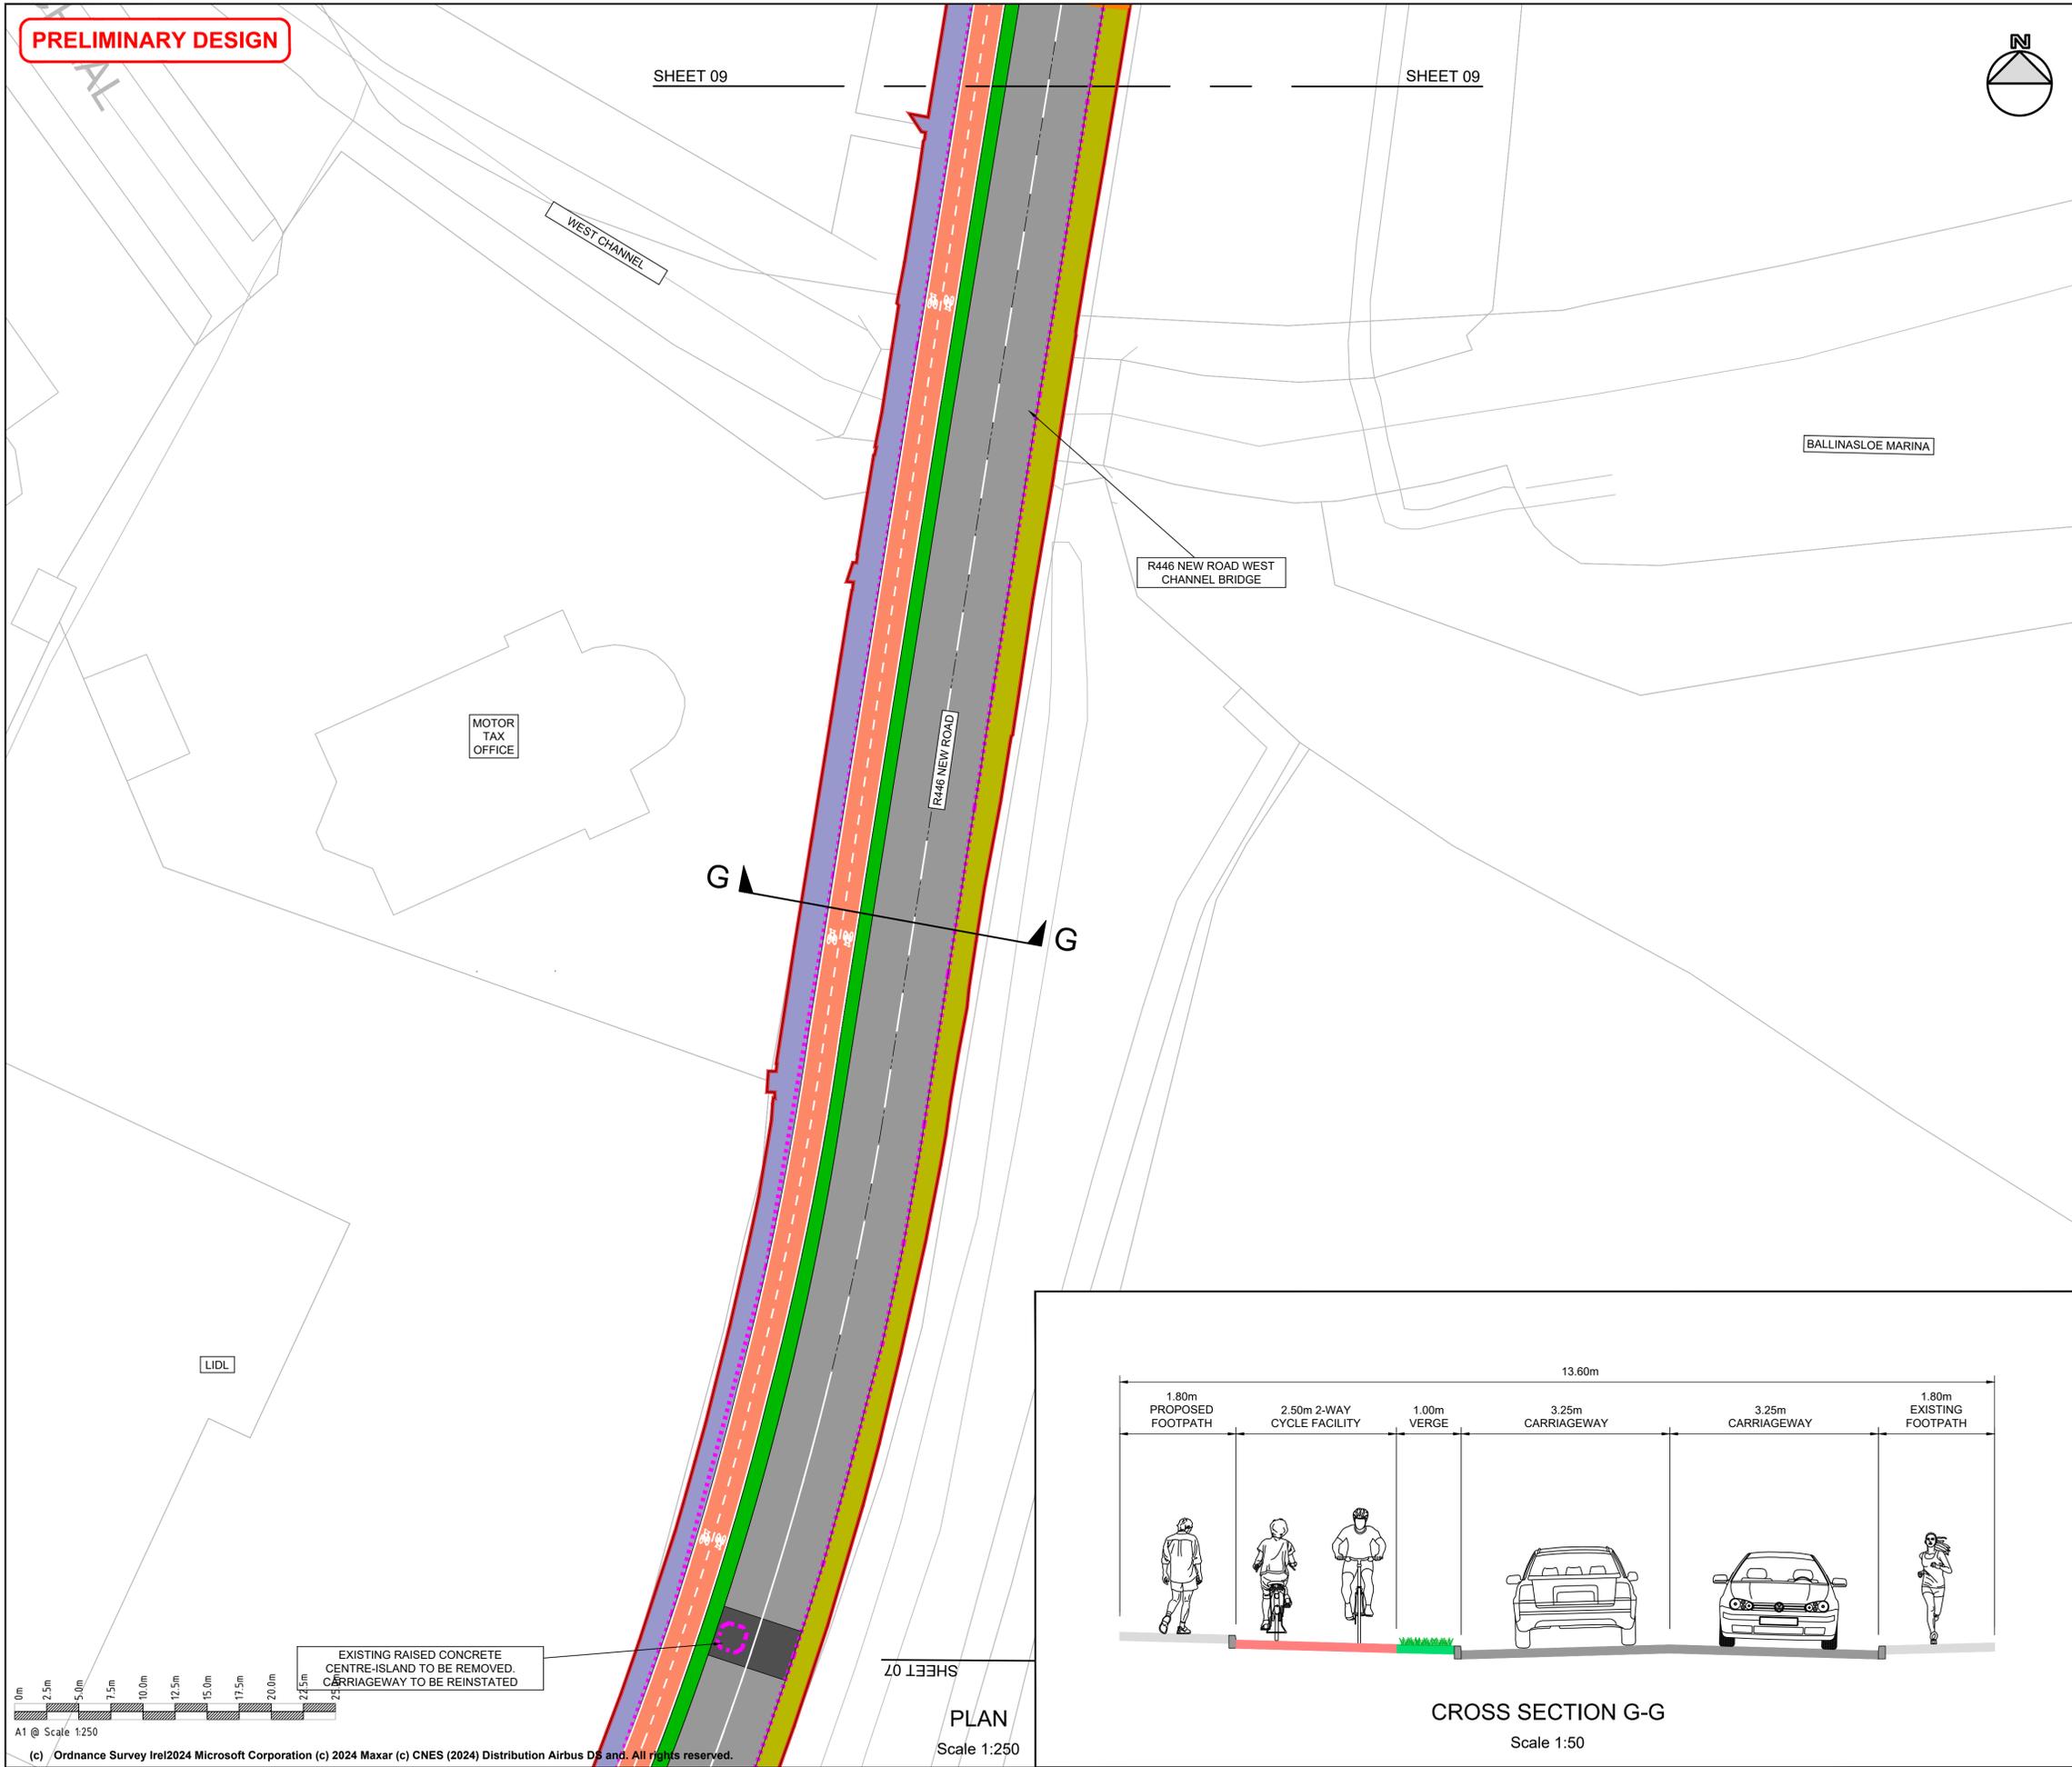

- NOTES**
- This drawing is the property of CCC. This drawing should not be relied on or used in circumstances other than those for which it was originally prepared and for which CCC was commissioned.
 - No part of this document may be reproduced or transmitted in any form or stored in any retrieval system of any nature without the written permission of CCC as copyright holder expect as agreed for use on the project for which the document was originally issued. Do not scale. Use figured dimensions only. Co-ordinate system used is Irish Transverse Mercator.
 - Note: CDM refers to Cycle Design Manual
 - The Preliminary Design presented in this drawing is subject to change subject to Statutory Consultation and feedback and the further development of this proposal in Detailed Design.
 - Ballinasloe Flood Relief Scheme (FRS) not affected. The proposed Active Travel Scheme will be protected by the Ballinasloe FRS.

- LEGEND**
- Existing Pavement Extent
 - Proposed New Pavement Extent
 - Proposed Roundabout Overrun Area
 - Proposed New Footpath to Match Existing
 - Proposed New Footpath Outside of Existing Footpaths
 - Refuge Island
 - Existing footpath
 - Proposed Landscaping and SUDS (Sustainable Drainage) Areas
 - Existing Landscaped area to be retained
 - Proposed Off-Road 2-Way Cycle Track
 - Proposed On-Road 1-Way Cycle Lane
 - Proposed Shared Use Active Travel Path
 - Proposed Hardstanding at Bus Stop
 - Proposed Bicycle Parking
 - Proposed Hardstanding Maintenance Area at Marina
 - Proposed Raised Table Ramp
 - Controlled Crossing Red Tactile Paving to Tii: CC-SCD-05137
 - Uncontrolled Crossing Buff Tactile Paving to Tii: CC-SCD-05136
 - Existing Tactile Paving to be Retained
 - Corduroy Paving to Tii: CC-SCD-05137
 - Existing Kerb Line
 - Part 8 LA07/21 Site Boundary
 - Proposed Scheme Extents

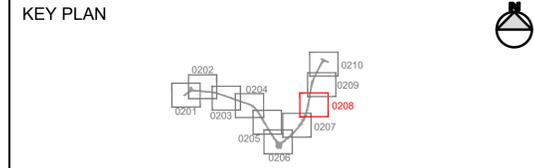


REV	DATE	DESCRIPTION	BY	CHK	APD
P07	13/02/2025	PRELIMINARY DESIGN - DESIGN AND LABEL UPDATES	CW	MM	SF
P06	10/12/2025	PRELIMINARY DESIGN - LABEL UPDATES	CW	MM	SF
P05	21/11/2025	PRELIMINARY DESIGN - MINOR UPDATES	CW	MM	SF
P04	11/08/2025	PRELIMINARY DESIGN - MINOR UPDATES TO DESIGN	CW	MM	SF

CLIENT / CONSULTANT



PROJECT
BALLINASLOE R446 BRIDGE ST TO HARRIS RD ACTIVE TRAVEL SCHEME

DRAWING TITLE
GENERAL ARRANGEMENT
SHEET 8 OF 10

PURPOSE OF ISSUE	STATUS/AVAILABILITY
PRELIMINARY DESIGN	C1 - FOR INFORMATION
DATE	SCALE
13/02/2026	1:250
DRAWING NUMBER	SHEET SIZE
BB2H-CCC-GA-XX-DR-C-0208	A1
REVISION	
P07	

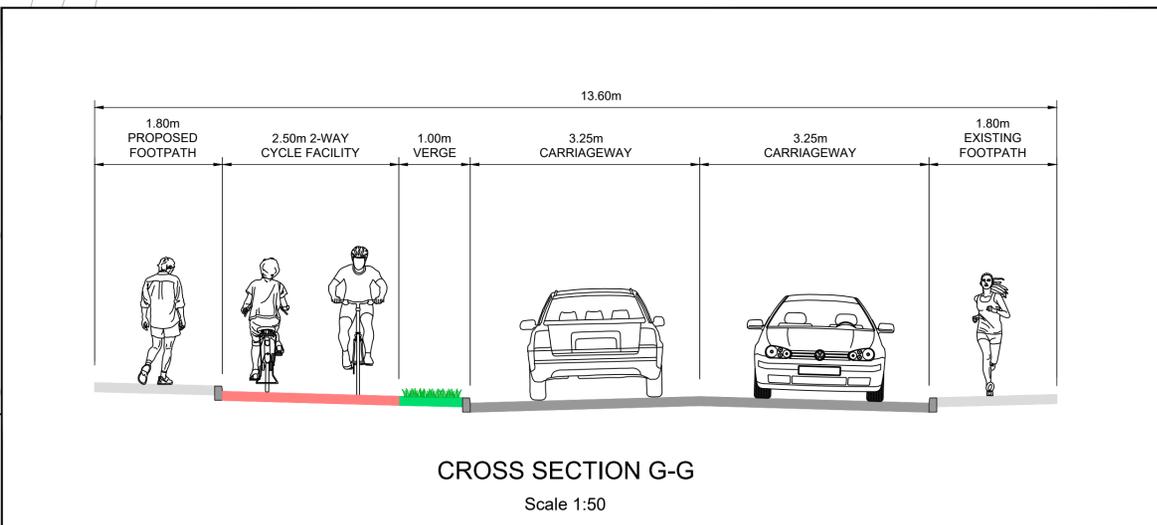


PRELIMINARY DESIGN

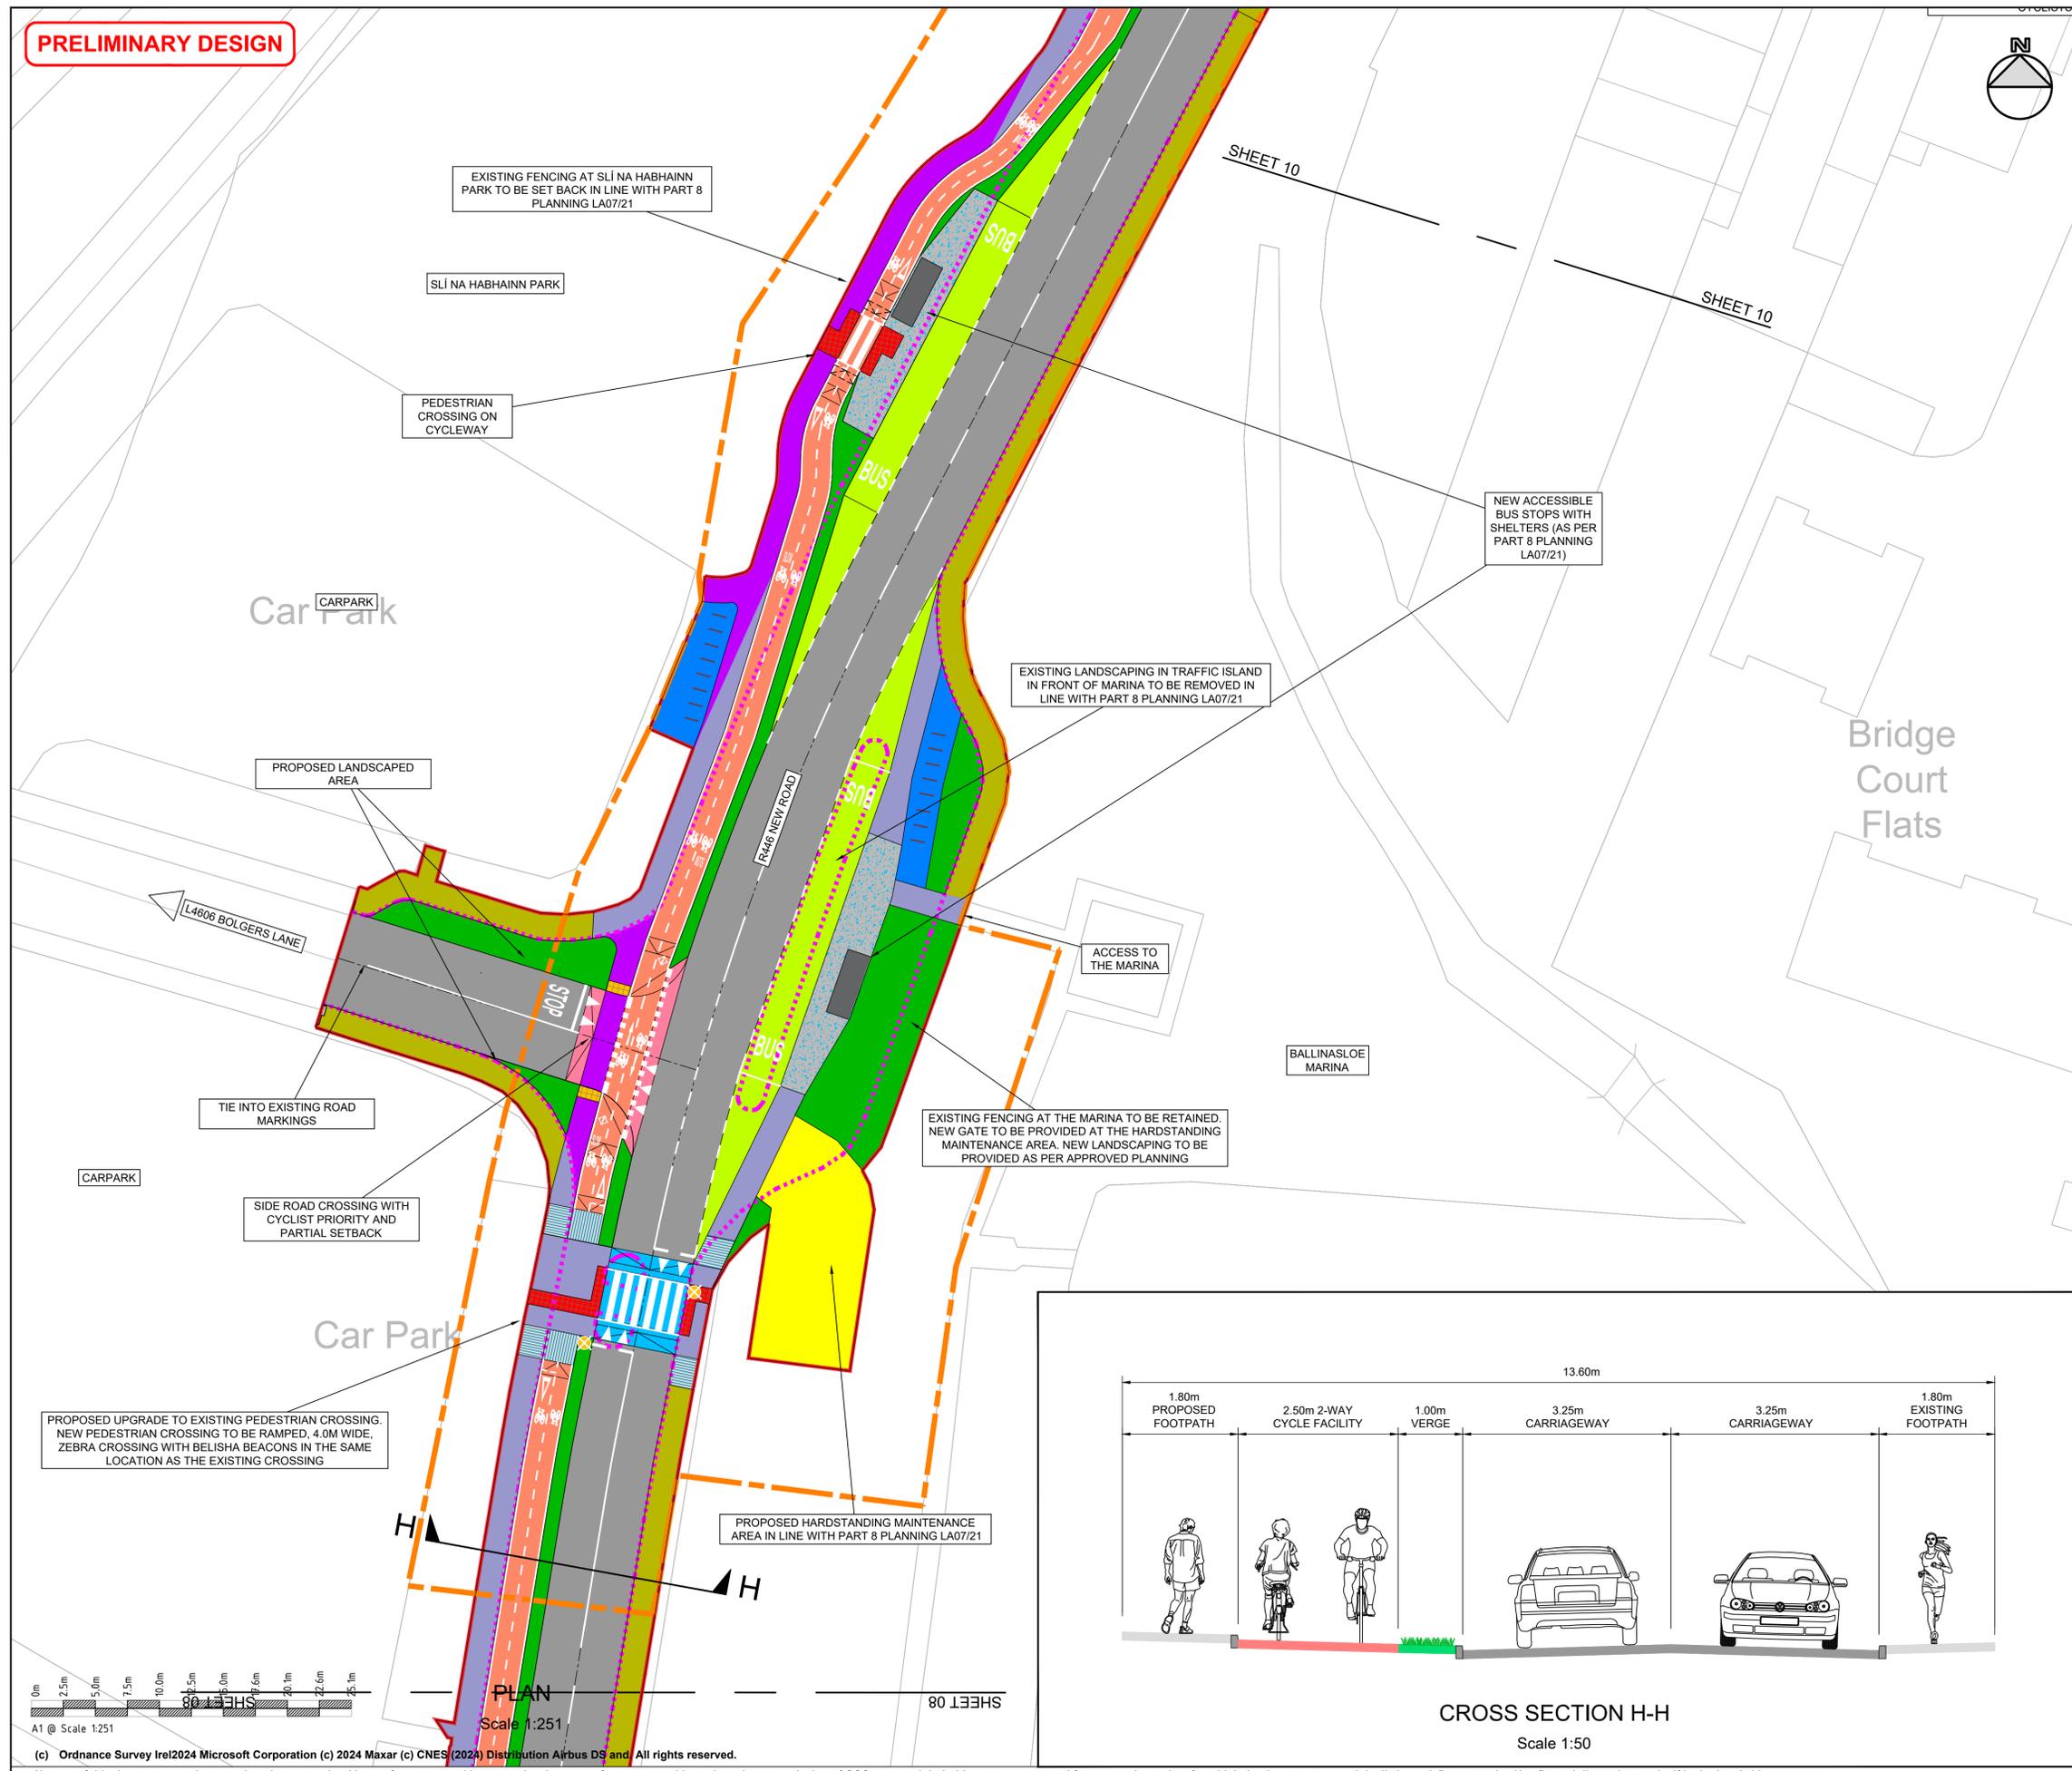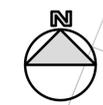

- NOTES**
- This drawing is the property of CCC. This drawing should not be relied on or used in circumstances other than those for which it was originally prepared and for which CCC was commissioned.
 - No part of this document may be reproduced or transmitted in any form or stored in any retrieval system of any nature without the written permission of CCC as copyright holder except as agreed for use on the project for which the document was originally issued. Do not scale. Use figured dimensions only. Co-ordinate system used is Irish Transverse Mercator.
 - Note: CDM refers to Cycle Design Manual
 - The Preliminary Design presented in this drawing is subject to change subject to Statutory Consultation and feedback and the further development of this proposal in Detailed Design.
 - Ballinasloe Flood Relief Scheme (FRS) not affected. The proposed Active Travel Scheme will be protected by the Ballinasloe FRS.

LEGEND

	Existing Pavement Extent
	Proposed New Pavement Extent
	Proposed Roundabout Overrun Area
	Proposed New Footpath to Match Existing
	Proposed New Footpath Outside of Existing Footpaths
	Refuge Island
	Existing footpath
	Proposed Landscaping and SUDS (Sustainable Drainage) Areas
	Existing Landscaped area to be retained
	Proposed Off-Road 2-Way Cycle Track
	Proposed On-Road 1-Way Cycle Lane
	Proposed Shared Use Active Travel Path
	Proposed Hardstanding at Bus Stop
	Proposed Bicycle Parking
	Proposed Hardstanding Maintenance Area at Marina
	Proposed Raised Table Ramp
	Controlled Crossing Red Tactile Paving to Tii: CC-SCD-05137
	Uncontrolled Crossing Buff Tactile Paving to Tii: CC-SCD-05136
	Existing Tactile Paving to be Retained
	Corduroy Paving to Tii: CC-SCD-05137
	Existing Kerb Line
	Part 8 LA07/21 Site Boundary
	Proposed Scheme Extents

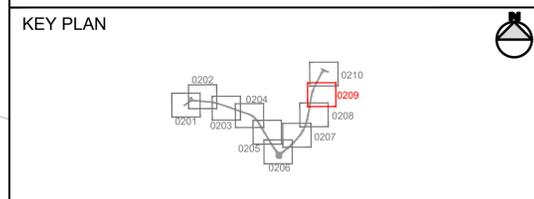


REV	DATE	DESCRIPTION	BY	CHK	APD
P07	13/02/2025	PRELIMINARY DESIGN - DESIGN AND LABEL UPDATES	CW	MM	SF
P06	10/12/2025	PRELIMINARY DESIGN - LABEL UPDATES	CW	MM	SF
P05	21/11/2025	PRELIMINARY DESIGN - MINOR UPDATES	CW	MM	SF
P04	11/08/2025	PRELIMINARY DESIGN - MINOR UPDATES TO DESIGN	CW	MM	SF

CLIENT / CONSULTANT

PROJECT
 BALLINASLOE R446 BRIDGE ST TO HARRIS RD ACTIVE TRAVEL SCHEME

DRAWING TITLE
 GENERAL ARRANGEMENT
 SHEET 9 OF 10


PURPOSE OF ISSUE PRELIMINARY DESIGN	STATUS/AVAILABILITY C1 - FOR INFORMATION	SHEET SIZE A1
DATE 13/02/2026	SCALE 1:250	REVISION P07
DRAWING NUMBER BB2H-CCC-GA-XX-DR-C-0209		

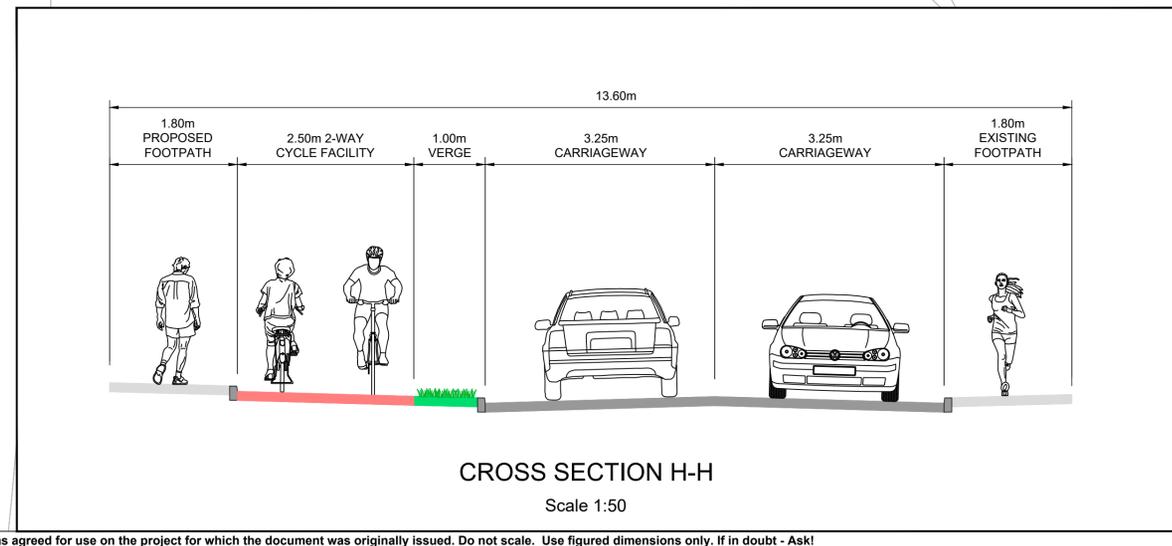

PRELIMINARY DESIGN



Ballinasloe Bridge

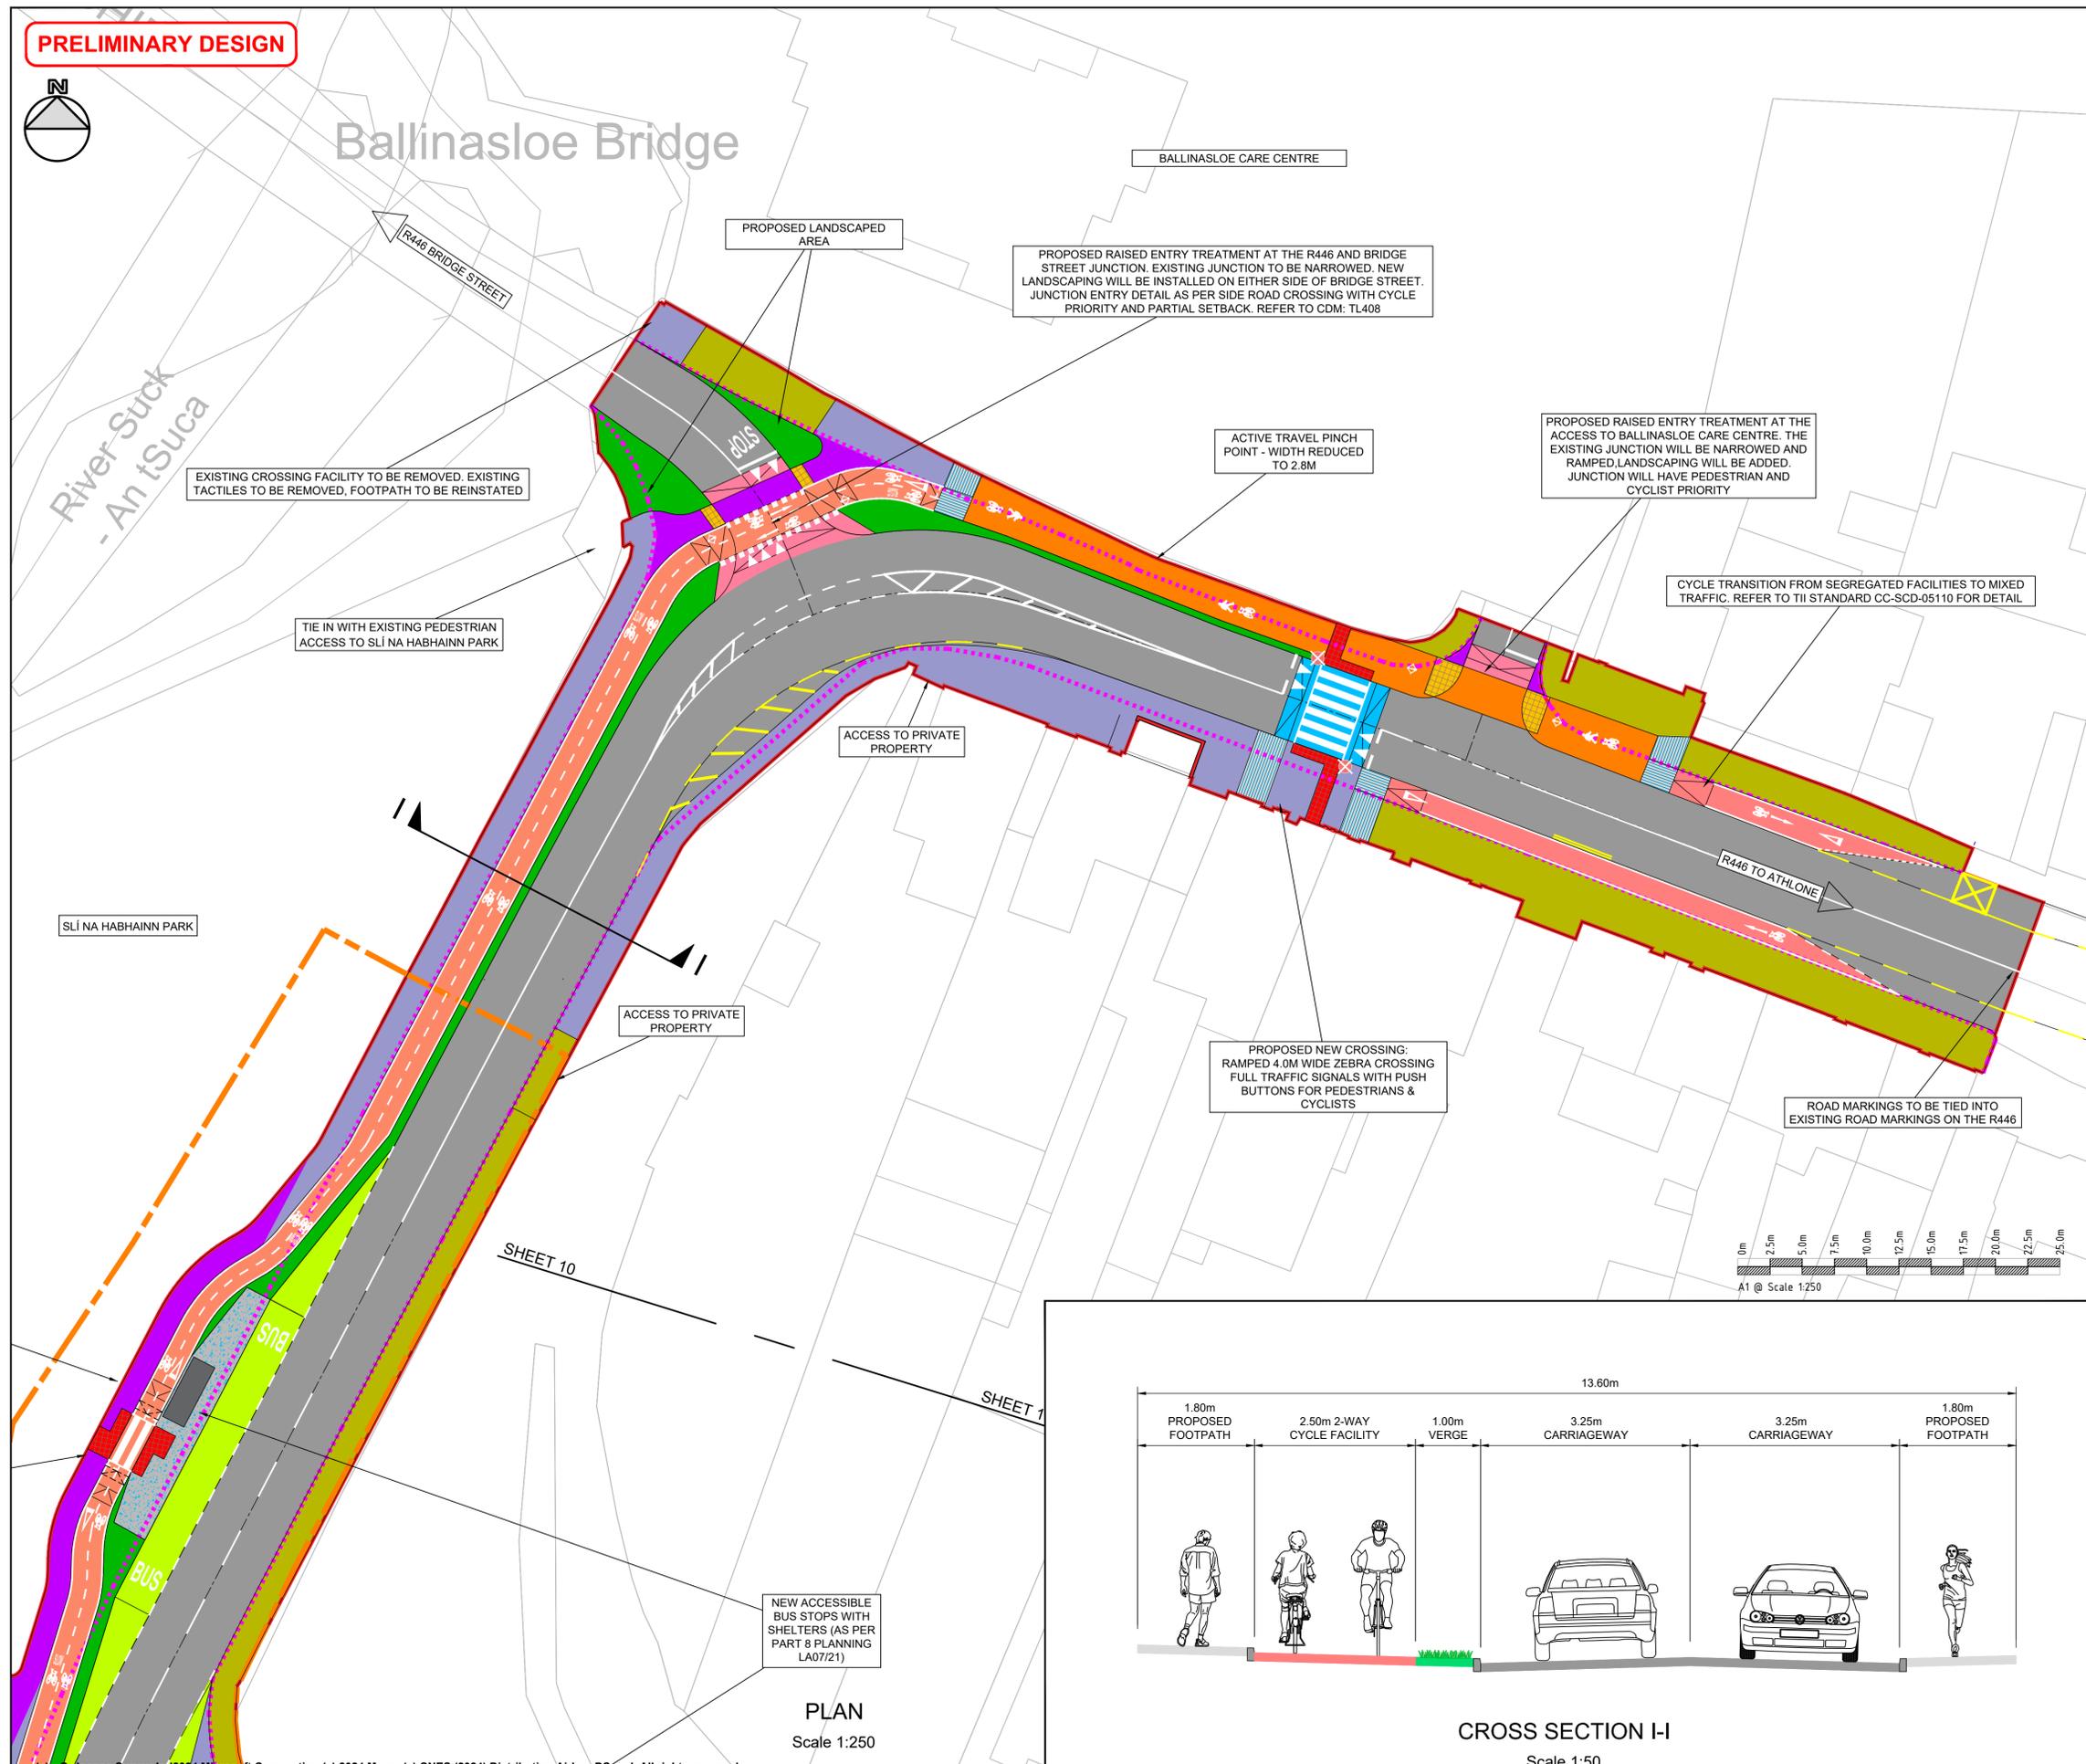

PROPOSED RAISED ENTRY TREATMENT AT THE R446 AND BRIDGE STREET JUNCTION. EXISTING JUNCTION TO BE NARROWED. NEW LANDSCAPING WILL BE INSTALLED ON EITHER SIDE OF BRIDGE STREET. JUNCTION ENTRY DETAIL AS PER SIDE ROAD CROSSING WITH CYCLE PRIORITY AND PARTIAL SETBACK. REFER TO CDM: TL408

ACTIVE TRAVEL PINCH POINT - WIDTH REDUCED TO 2.8M

PROPOSED RAISED ENTRY TREATMENT AT THE ACCESS TO BALLINASLOE CARE CENTRE. THE EXISTING JUNCTION WILL BE NARROWED AND RAMPED. LANDSCAPING WILL BE ADDED. JUNCTION WILL HAVE PEDESTRIAN AND CYCLIST PRIORITY


CYCLE TRANSITION FROM SEGREGATED FACILITIES TO MIXED TRAFFIC. REFER TO TII STANDARD CC-SCD-05110 FOR DETAIL

PROPOSED NEW CROSSING: RAMPED 4.0M WIDE ZEBRA CROSSING FULL TRAFFIC SIGNALS WITH PUSH BUTTONS FOR PEDESTRIANS & CYCLISTS

ROAD MARKINGS TO BE TIED INTO EXISTING ROAD MARKINGS ON THE R446


SHEET 10

SHEET 11

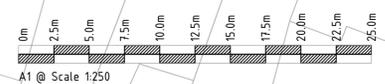

NEW ACCESSIBLE BUS STOPS WITH SHELTERS (AS PER PART 8 PLANNING LA07/21)

PLAN
Scale 1:250

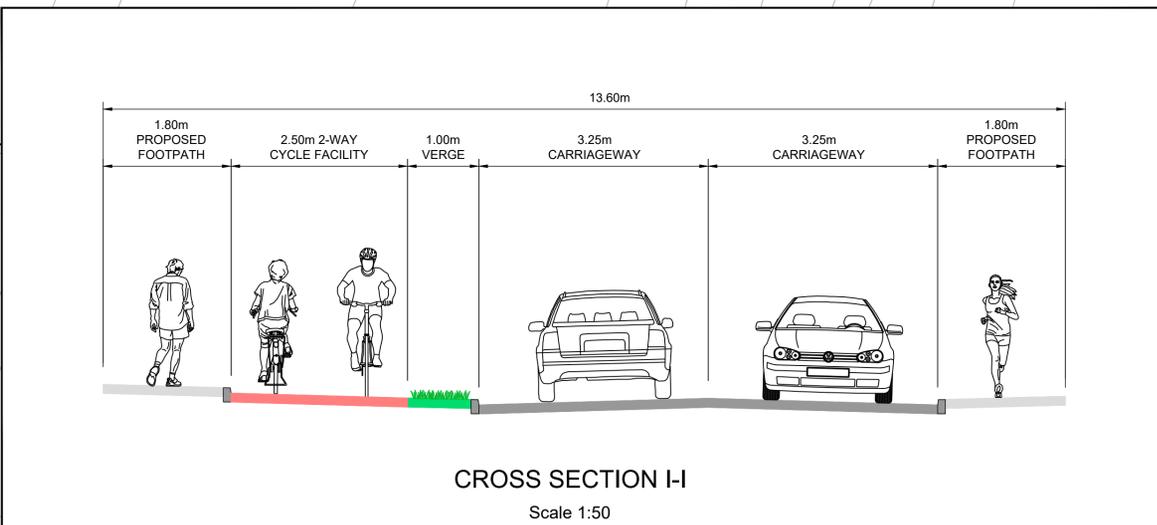

CROSS SECTION I-I
Scale 1:50


NOTES

- This drawing is the property of CCC. This drawing should not be relied on or used in circumstances other than those for which it was originally prepared and for which CCC was commissioned.
- No part of this document may be reproduced or transmitted in any form or stored in any retrieval system of any nature without the written permission of CCC as copyright holder except as agreed for use on the project for which the document was originally issued. Do not scale. Use figured dimensions only. Co-ordinate system used is Irish Transverse Mercator.
- Note: CDM refers to Cycle Design Manual
- The Preliminary Design presented in this drawing is subject to change subject to Statutory Consultation and feedback and the further development of this proposal in Detailed Design.
- Ballinasloe Flood Relief Scheme (FRS) not affected. The proposed Active Travel Scheme will be protected by the Ballinasloe FRS.

LEGEND

- Existing Pavement Extent
- Proposed New Pavement Extent
- Proposed Roundabout Overrun Area
- Proposed New Footpath to Match Existing
- Proposed New Footpath Outside of Existing Footpaths
- Refuge Island
- Existing footpath
- Proposed Landscaping and SUDS (Sustainable Drainage) Areas
- Existing Landscaped area to be retained
- Proposed Off-Road 2-Way Cycle Track
- Proposed On-Road 1-Way Cycle Lane
- Proposed Shared Use Active Travel Path
- Proposed Hardstanding at Bus Stop
- Proposed Bicycle Parking
- Proposed Hardstanding Maintenance Area at Marina
- Proposed Raised Table Ramp
- Controlled Crossing Red Tactile Paving to Tii: CC-SCD-05137
- Uncontrolled Crossing Buff Tactile Paving to Tii: CC-SCD-05136
- Existing Tactile Paving to be Retained
- Corduroy Paving to Tii: CC-SCD-05137
- Existing Kerb Line
- Part 8 LA07/21 Site Boundary
- Proposed Scheme Extents

KEY PLAN

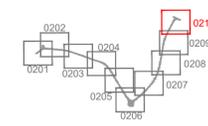

P07	13/02/2025	PRELIMINARY DESIGN - DESIGN AND LABEL UPDATES	CW	MM	SF
P06	10/12/2025	PRELIMINARY DESIGN - LABEL UPDATES	CW	MM	SF
P05	21/11/2025	PRELIMINARY DESIGN - MINOR UPDATES	CW	MM	SF
P04	11/08/2025	PRELIMINARY DESIGN - MINOR UPDATES TO DESIGN	CW	MM	SF

CLIENT / CONSULTANT



PROJECT
BALLINASLOE R446 BRIDGE ST TO HARRIS RD ACTIVE TRAVEL SCHEME

DRAWING TITLE
GENERAL ARRANGEMENT
SHEET 10 OF 10

PURPOSE OF ISSUE PRELIMINARY DESIGN	STATUS/AVAILABILITY C1 - FOR INFORMATION
DATE 13/02/2026	SCALE 1:250
DRAWING NUMBER BB2H-CCC-GA-XX-DR-C-0210	SHEET SIZE A1

REVISION
P07