


PRELIMINARY DESIGN

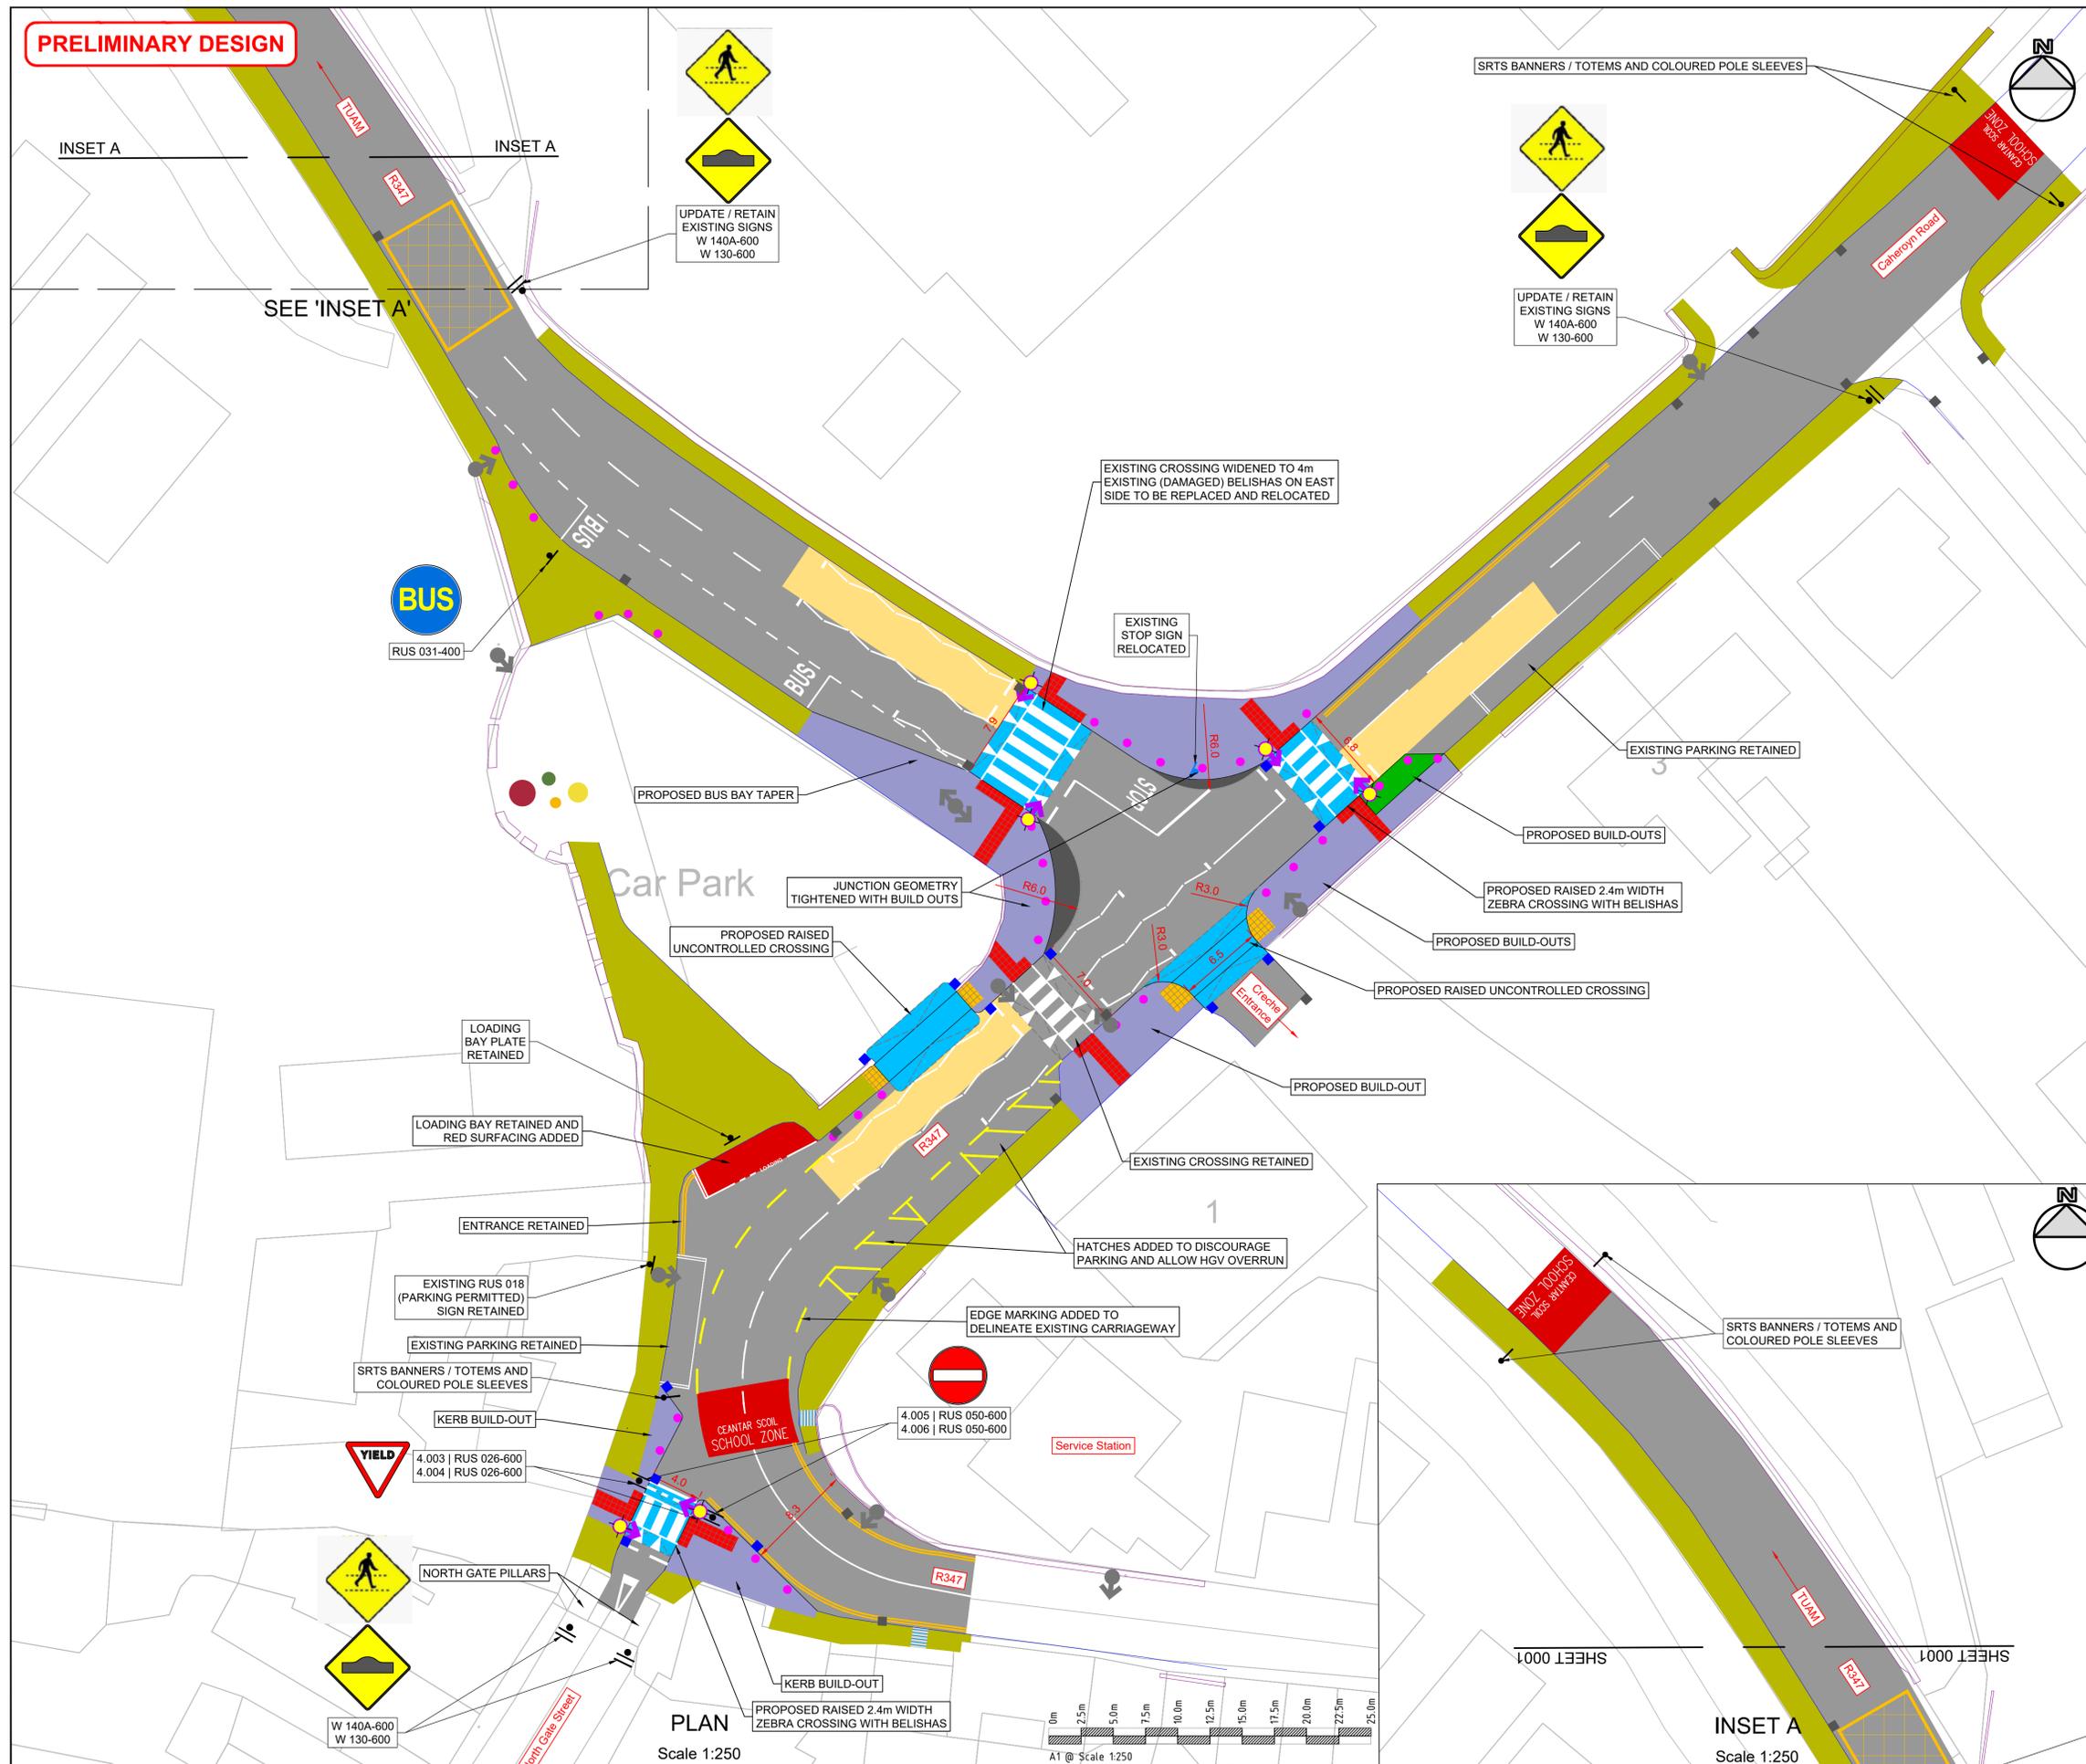


NOTES

- This drawing is the property of CCC. This drawing should not be relied on or used in circumstances other than those for which it was originally prepared and for which CCC was commissioned.
- No part of this document may be reproduced or transmitted in any form or stored in any retrieval system of any nature without the written permission of CCC as copyright holder expect as agreed for use on the project for which the document was originally issued. Do not scale. Use figured dimensions only. Co-ordinate system used is Irish Transverse Mercator.

LEGEND

- Road centreline
- Existing edge of road
- Existing Wall
- Existing footpath
- Existing pavement
- Proposed paved island / shared surface
- Proposed footpath
- Grassed / landscaped area
- Proposed raised crossing / table Ramp
- Proposed red coloured pavement
- Proposed buff coloured pavement
- Proposed vehicle over run pavement
- Controlled crossing red tactile paving
- Uncontrolled crossing buff tactile paving
- Corduroy paving to TII: CC-SCD-01103
- SRTS pencil bollards
- Proposed Traffic signal
- Proposed belisha beacons
- SRTS roundals
- Existing street lighting column
- Proposed street lighting column
- Existing Gully to be retained
- Proposed Gully

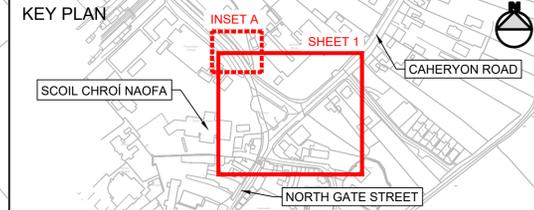

REV	DATE	DESCRIPTION	BY	CHK	APD
P01	04/03/2026	ROAD NAMES ADDED	LC	MM	SF
P00	06/11/2025	PRELIMINARY ISSUE	LC	MM	SF

CLIENT / CONSULTANT

PROJECT: GALWAY SAFE ROUTES TO SCHOOLS
 SCHEME: ATHENRY SCHOOLS
 DRAWING TITLE: SCOIL CHRÍ NAOFA GENERAL ARRANGEMENT SHEET 1 OF 1

PURPOSE OF ISSUE	STATUS/SUITABILITY
PRELIMINARY	S3 - SUITABLE FOR REVIEW AND COMMENTS
DATE: 06/11/2025	SCALE: AS SHOWN SHEET SIZE: A1
DRAWING NUMBER: GSRTS-CCC-GA-CN-DR-C-0001	REVISION: P01