

## ENVIRONMENT SECTION

Proposed Extension to Burial Ground at Kilconieron,  
Co. Galway

Planning Drawings  
April 2026




Environment Section,  
Galway County Council,  
Áras an Chontae,  
Prospect Hill,  
Co. Galway  
Tel: 091-509510  
Email: [environment@galwaycoco.ie](mailto:environment@galwaycoco.ie)



# **Proposed Extension to existing Burial Ground at Kilconieron, Co.Galway**

## Drawing Index

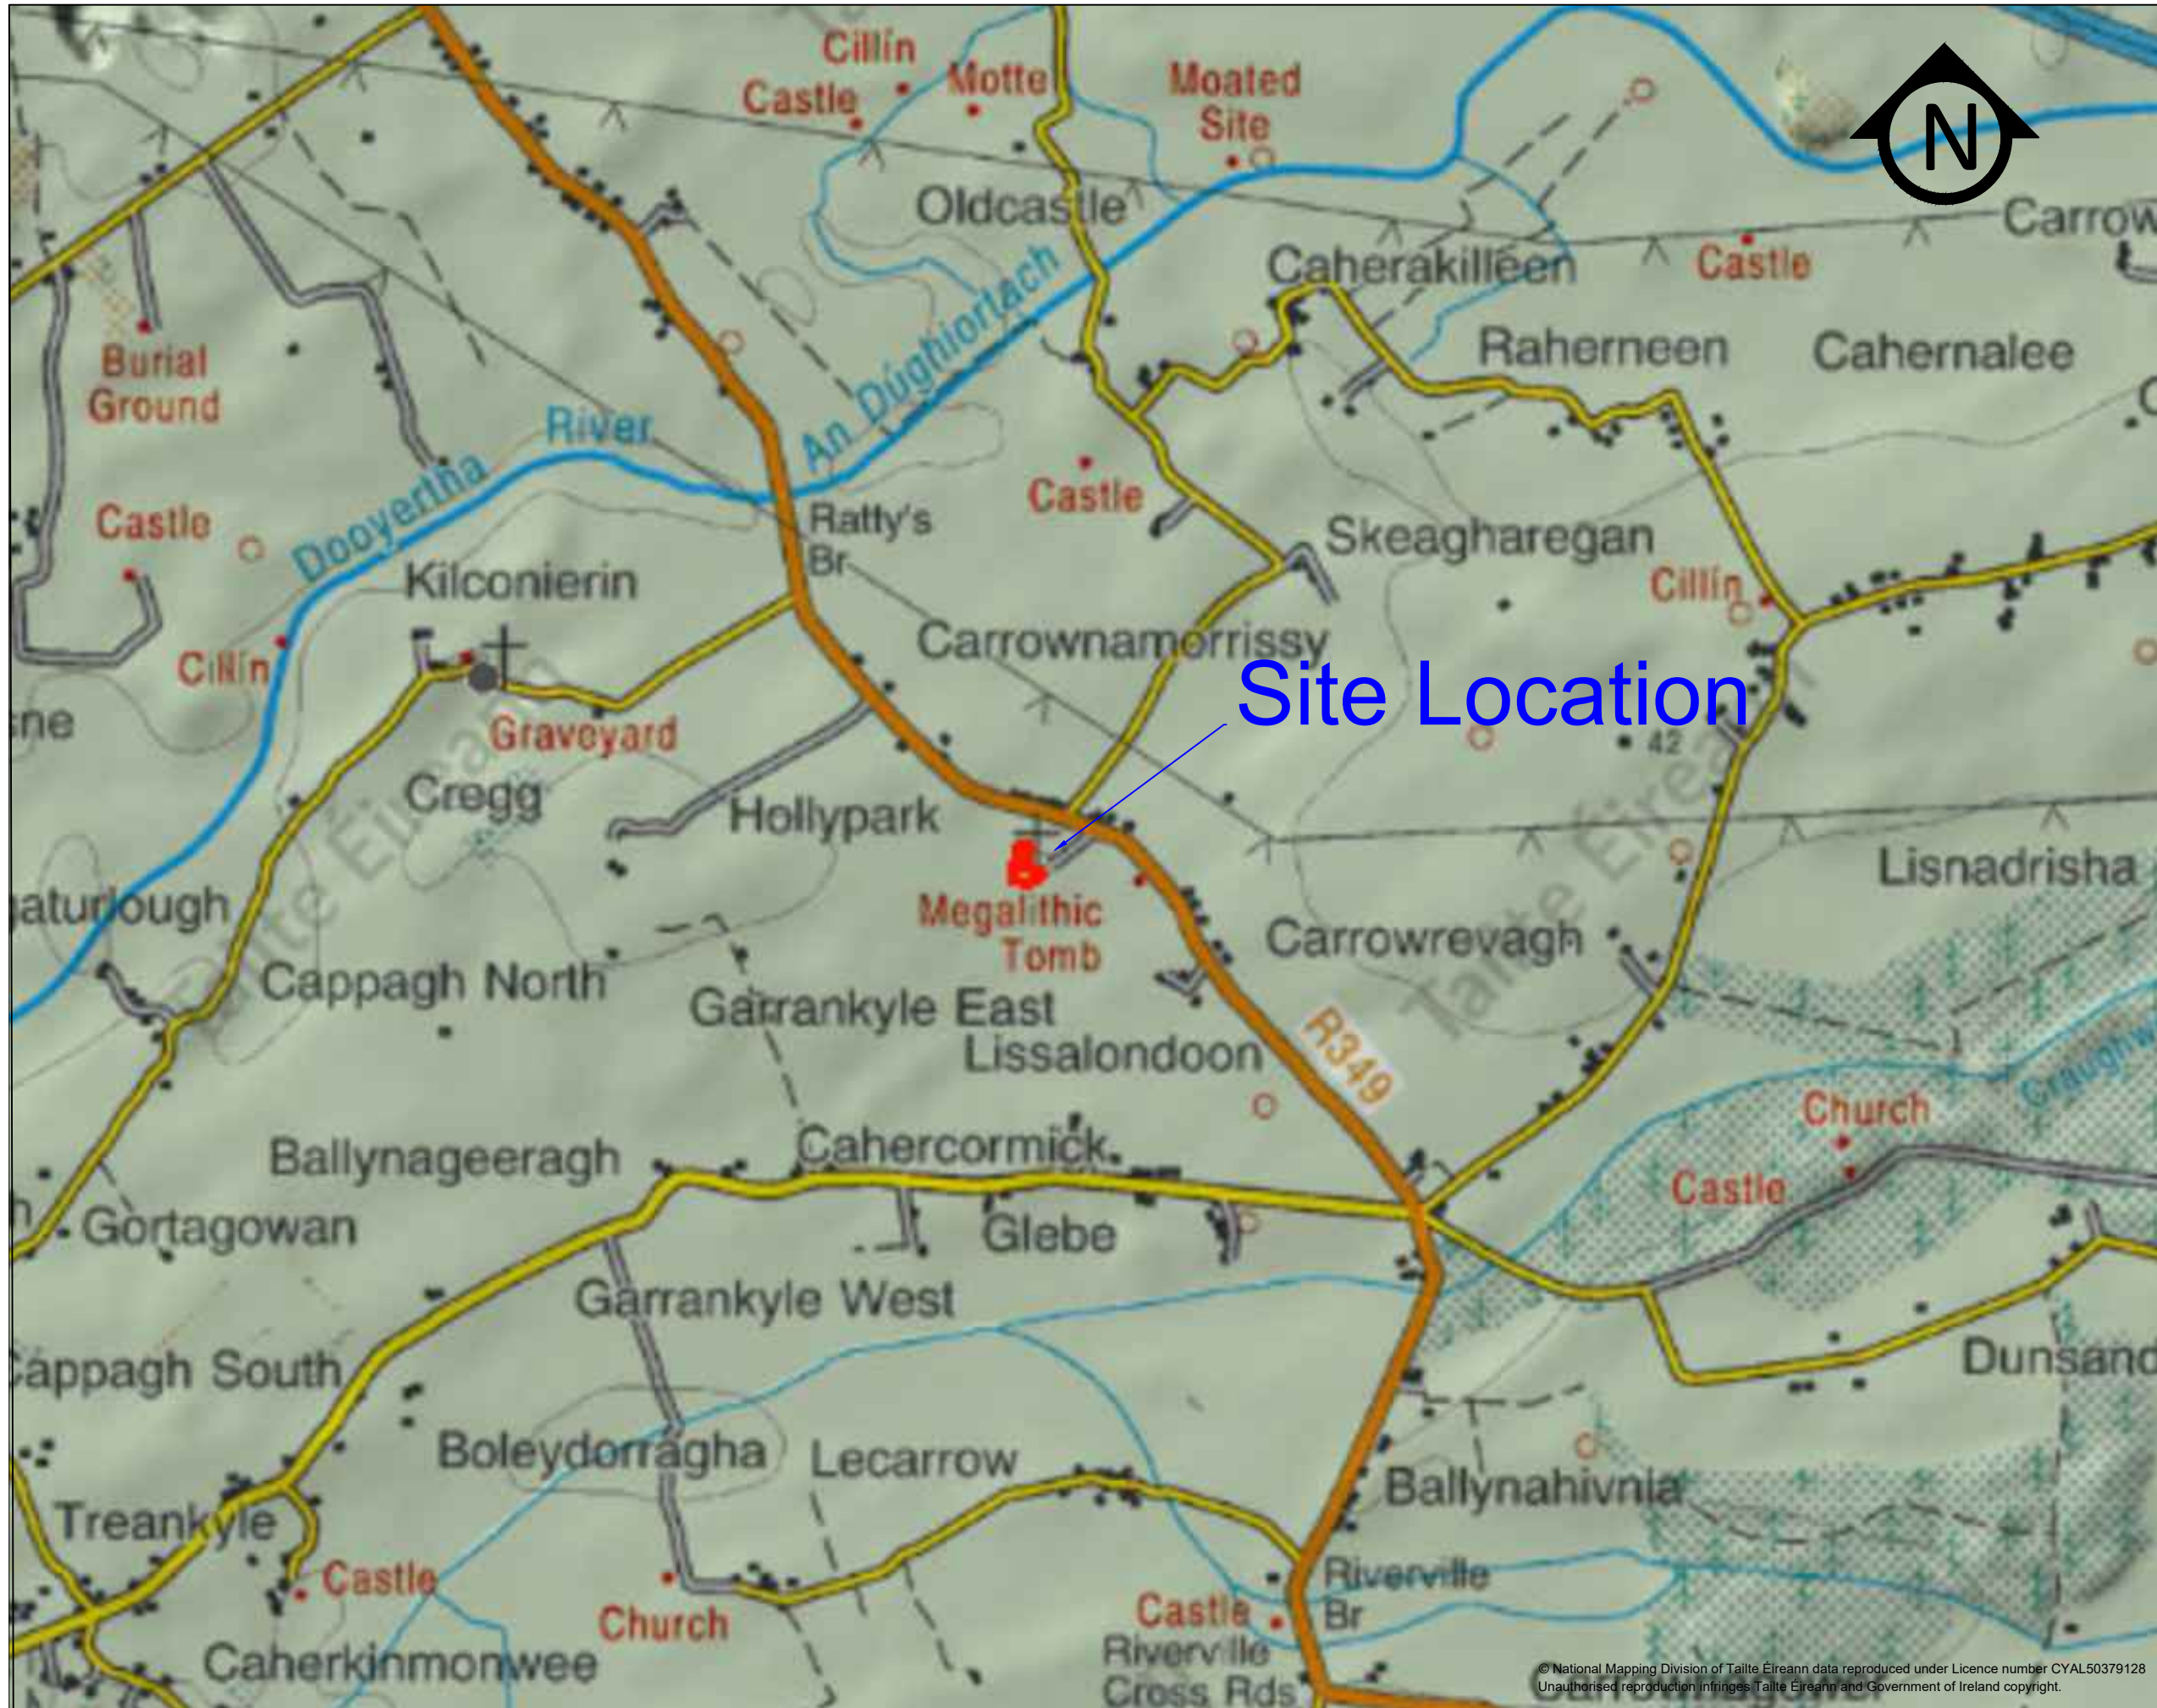
Site Location Discovery Map	EP202602-01
Site Location Map	EP202602-02
Site Layout	EP202602-03
Site Layout with Levels	EP202602-04
Fencing and Landscaping	EP202602-05
Urn Plot Details	EP202602-06





Site Location

<b>LEGEND</b>	
	Denotes Site boundary
<b>DRAWING STATUS</b>	
Proposal drawn by Galway County Council	
 <b>GALWAY COUNTY COUNCIL</b> Comhairle Chontae na Gaillimhe Environmental Department County Hall, Prospect Hill, Galway 091 509510 Email: Environment@galwaycoco.ie Web www.galway.ie	
<h3>Kilconieron Burial Ground Extension</h3>	
<h3>Site Location Discovery Map</h3>	
<b>Folio Number</b> GY 44910	<b>TOWNLAND</b> Hollypark
<b>Drawing Number</b> EP202602-01	Note All Dimensions are in meters
<b>SCALES @A3</b> Not to Scale	<b>DATE</b> 11/03/2026

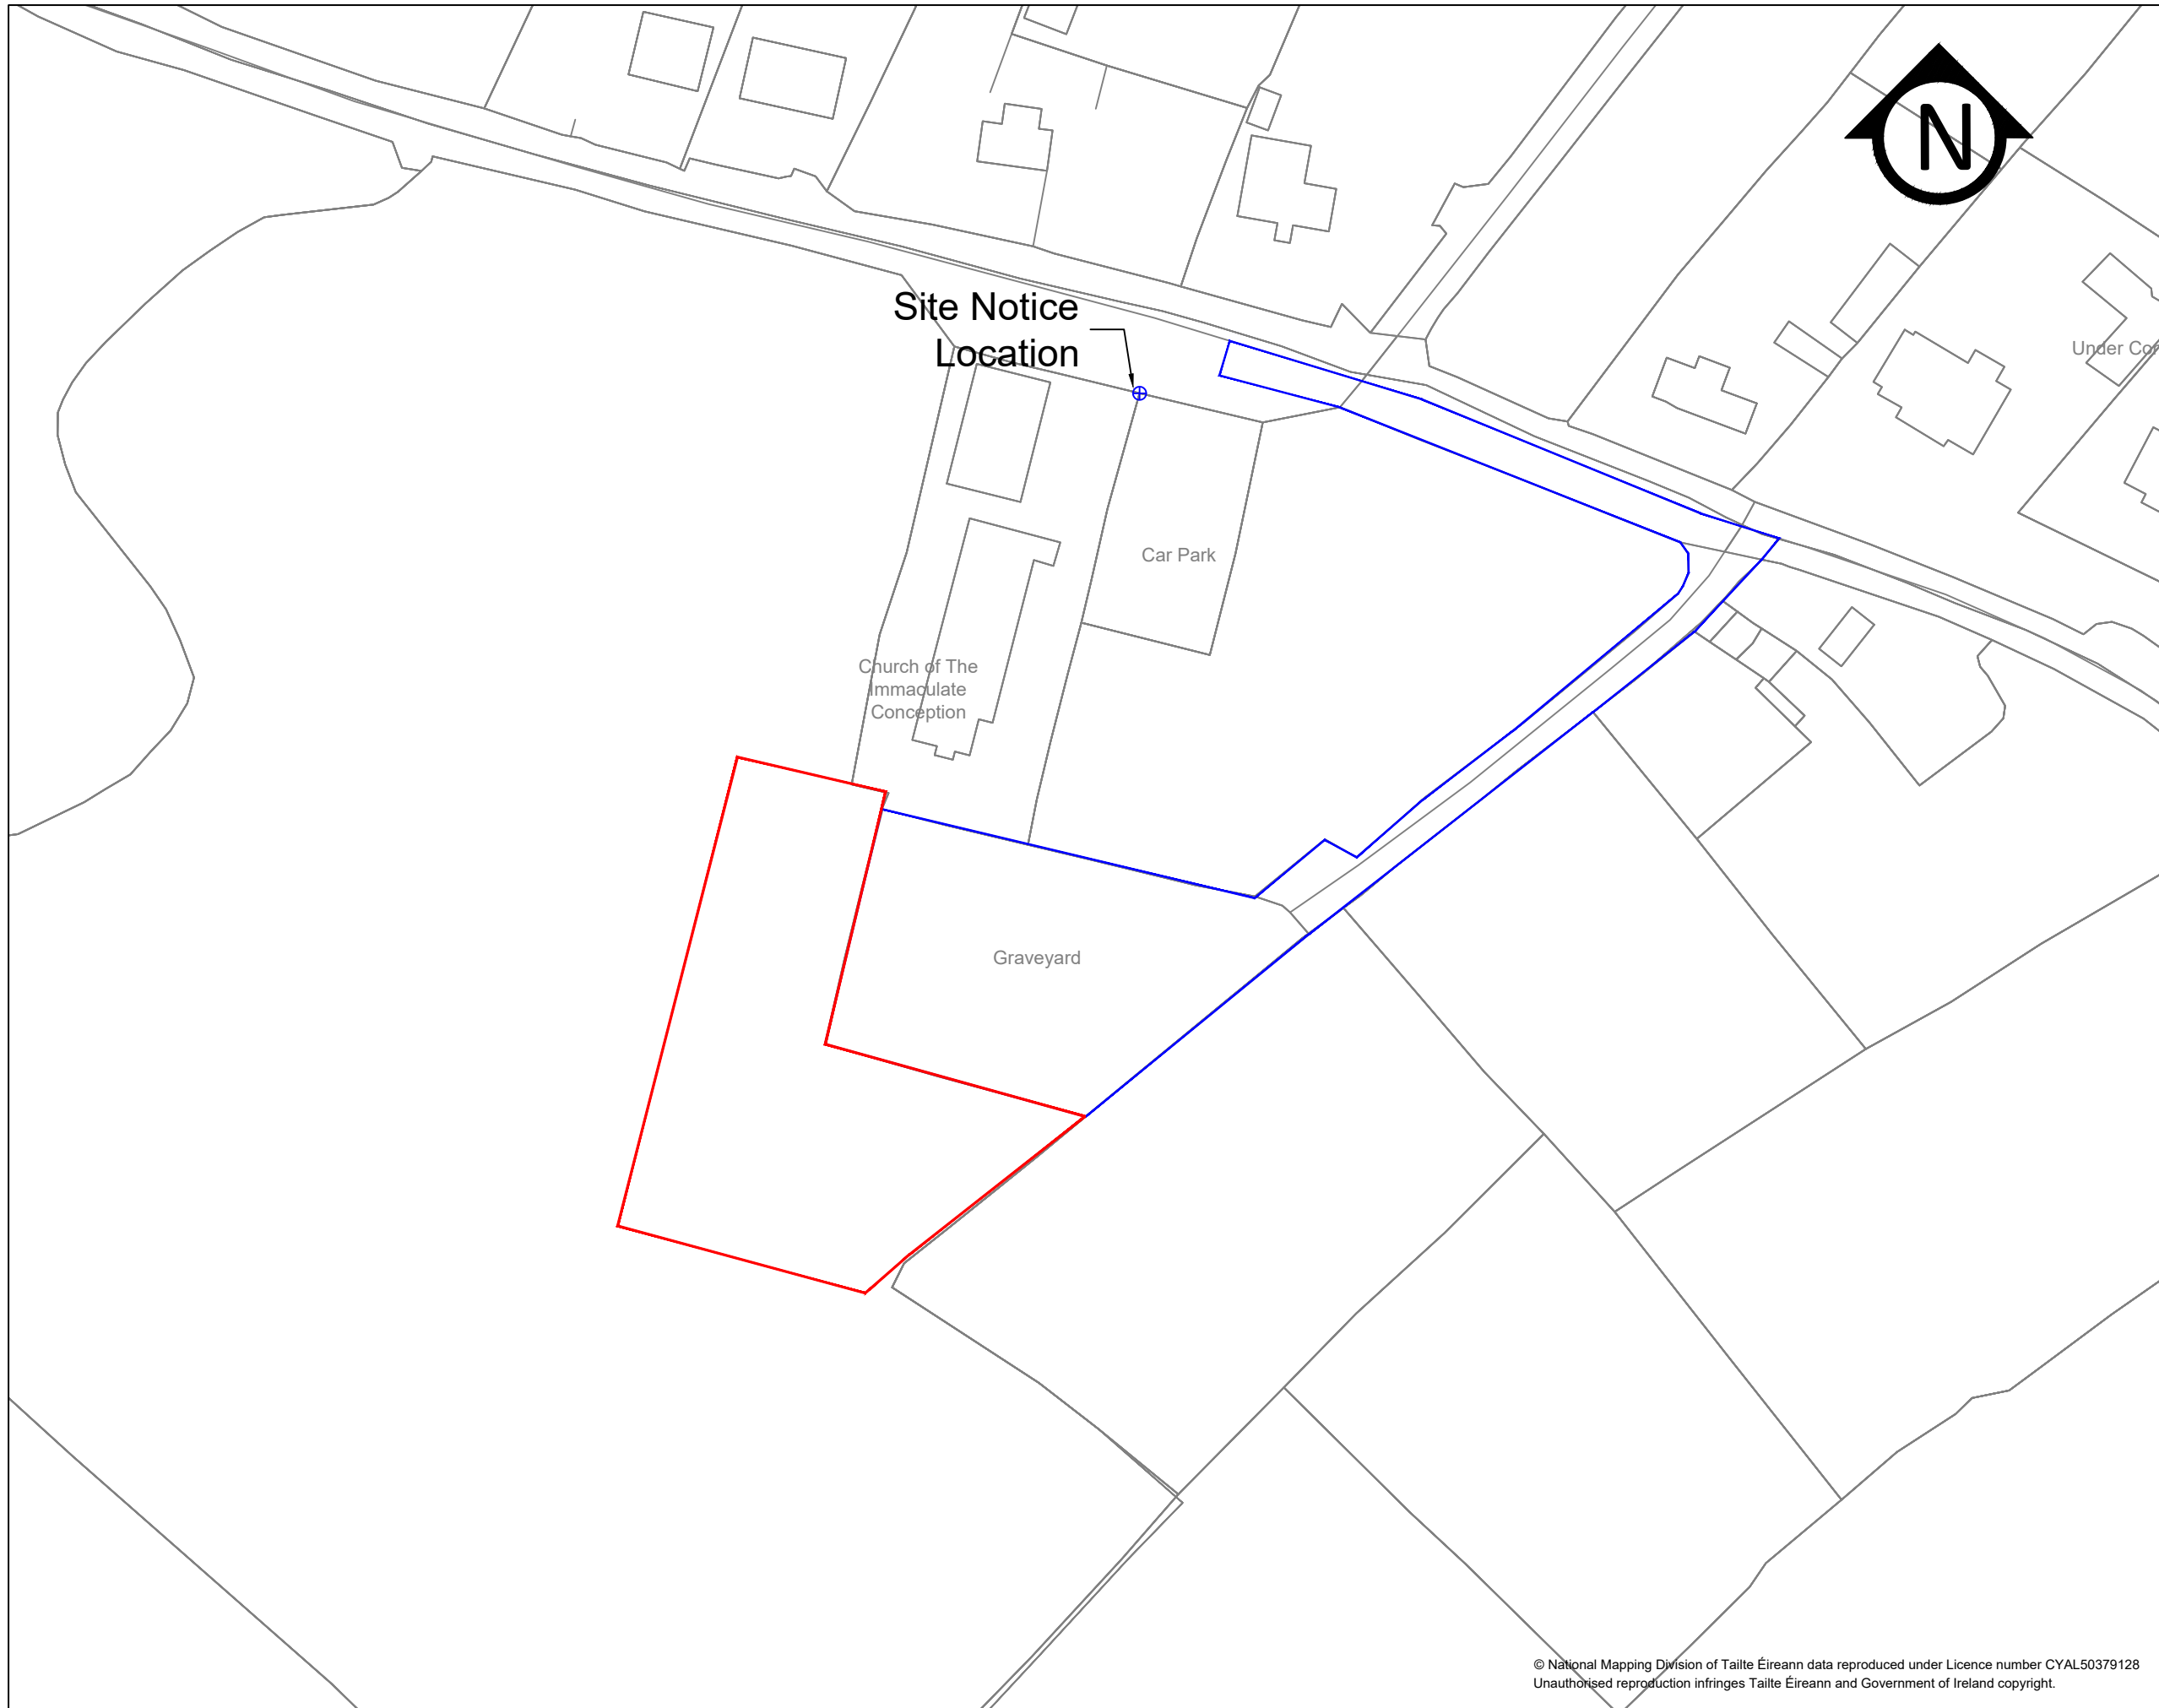© National Mapping Division of Taitte Éireann data reproduced under Licence number CYAL50379128  
 Unauthorised reproduction infringes Taitte Éireann and Government of Ireland copyright.



**LEGEND**

	Denotes Site boundary
	Land Owned by Galway County Council

**DRAWING STATUS**  
 Proposal drawn by Galway County Council



**GALWAY COUNTY COUNCIL**  
 Comhairle Chontae na Gaillimhe  
*Environmental Department*  
 County Hall, Prospect Hill, Galway  
 091 509510  
 Email: Environment@galwaycoco.ie  
 Web www.galway.ie


## Kilconieron Burial Ground Extension

### Site Location Map

<b>Folio Number</b> GY 44910	<b>TOWNLAND</b> Hollypark
<b>Drawing Number</b> EP202602-02	Note All Dimensions are in meters

<b>SCALES @A3</b> 1:1000	<b>DATE</b> 11/03/2026
-----------------------------	---------------------------

© National Mapping Division of Tailte Éireann data reproduced under Licence number CYAL50379128  
 Unauthorised reproduction infringes Tailte Éireann and Government of Ireland copyright.

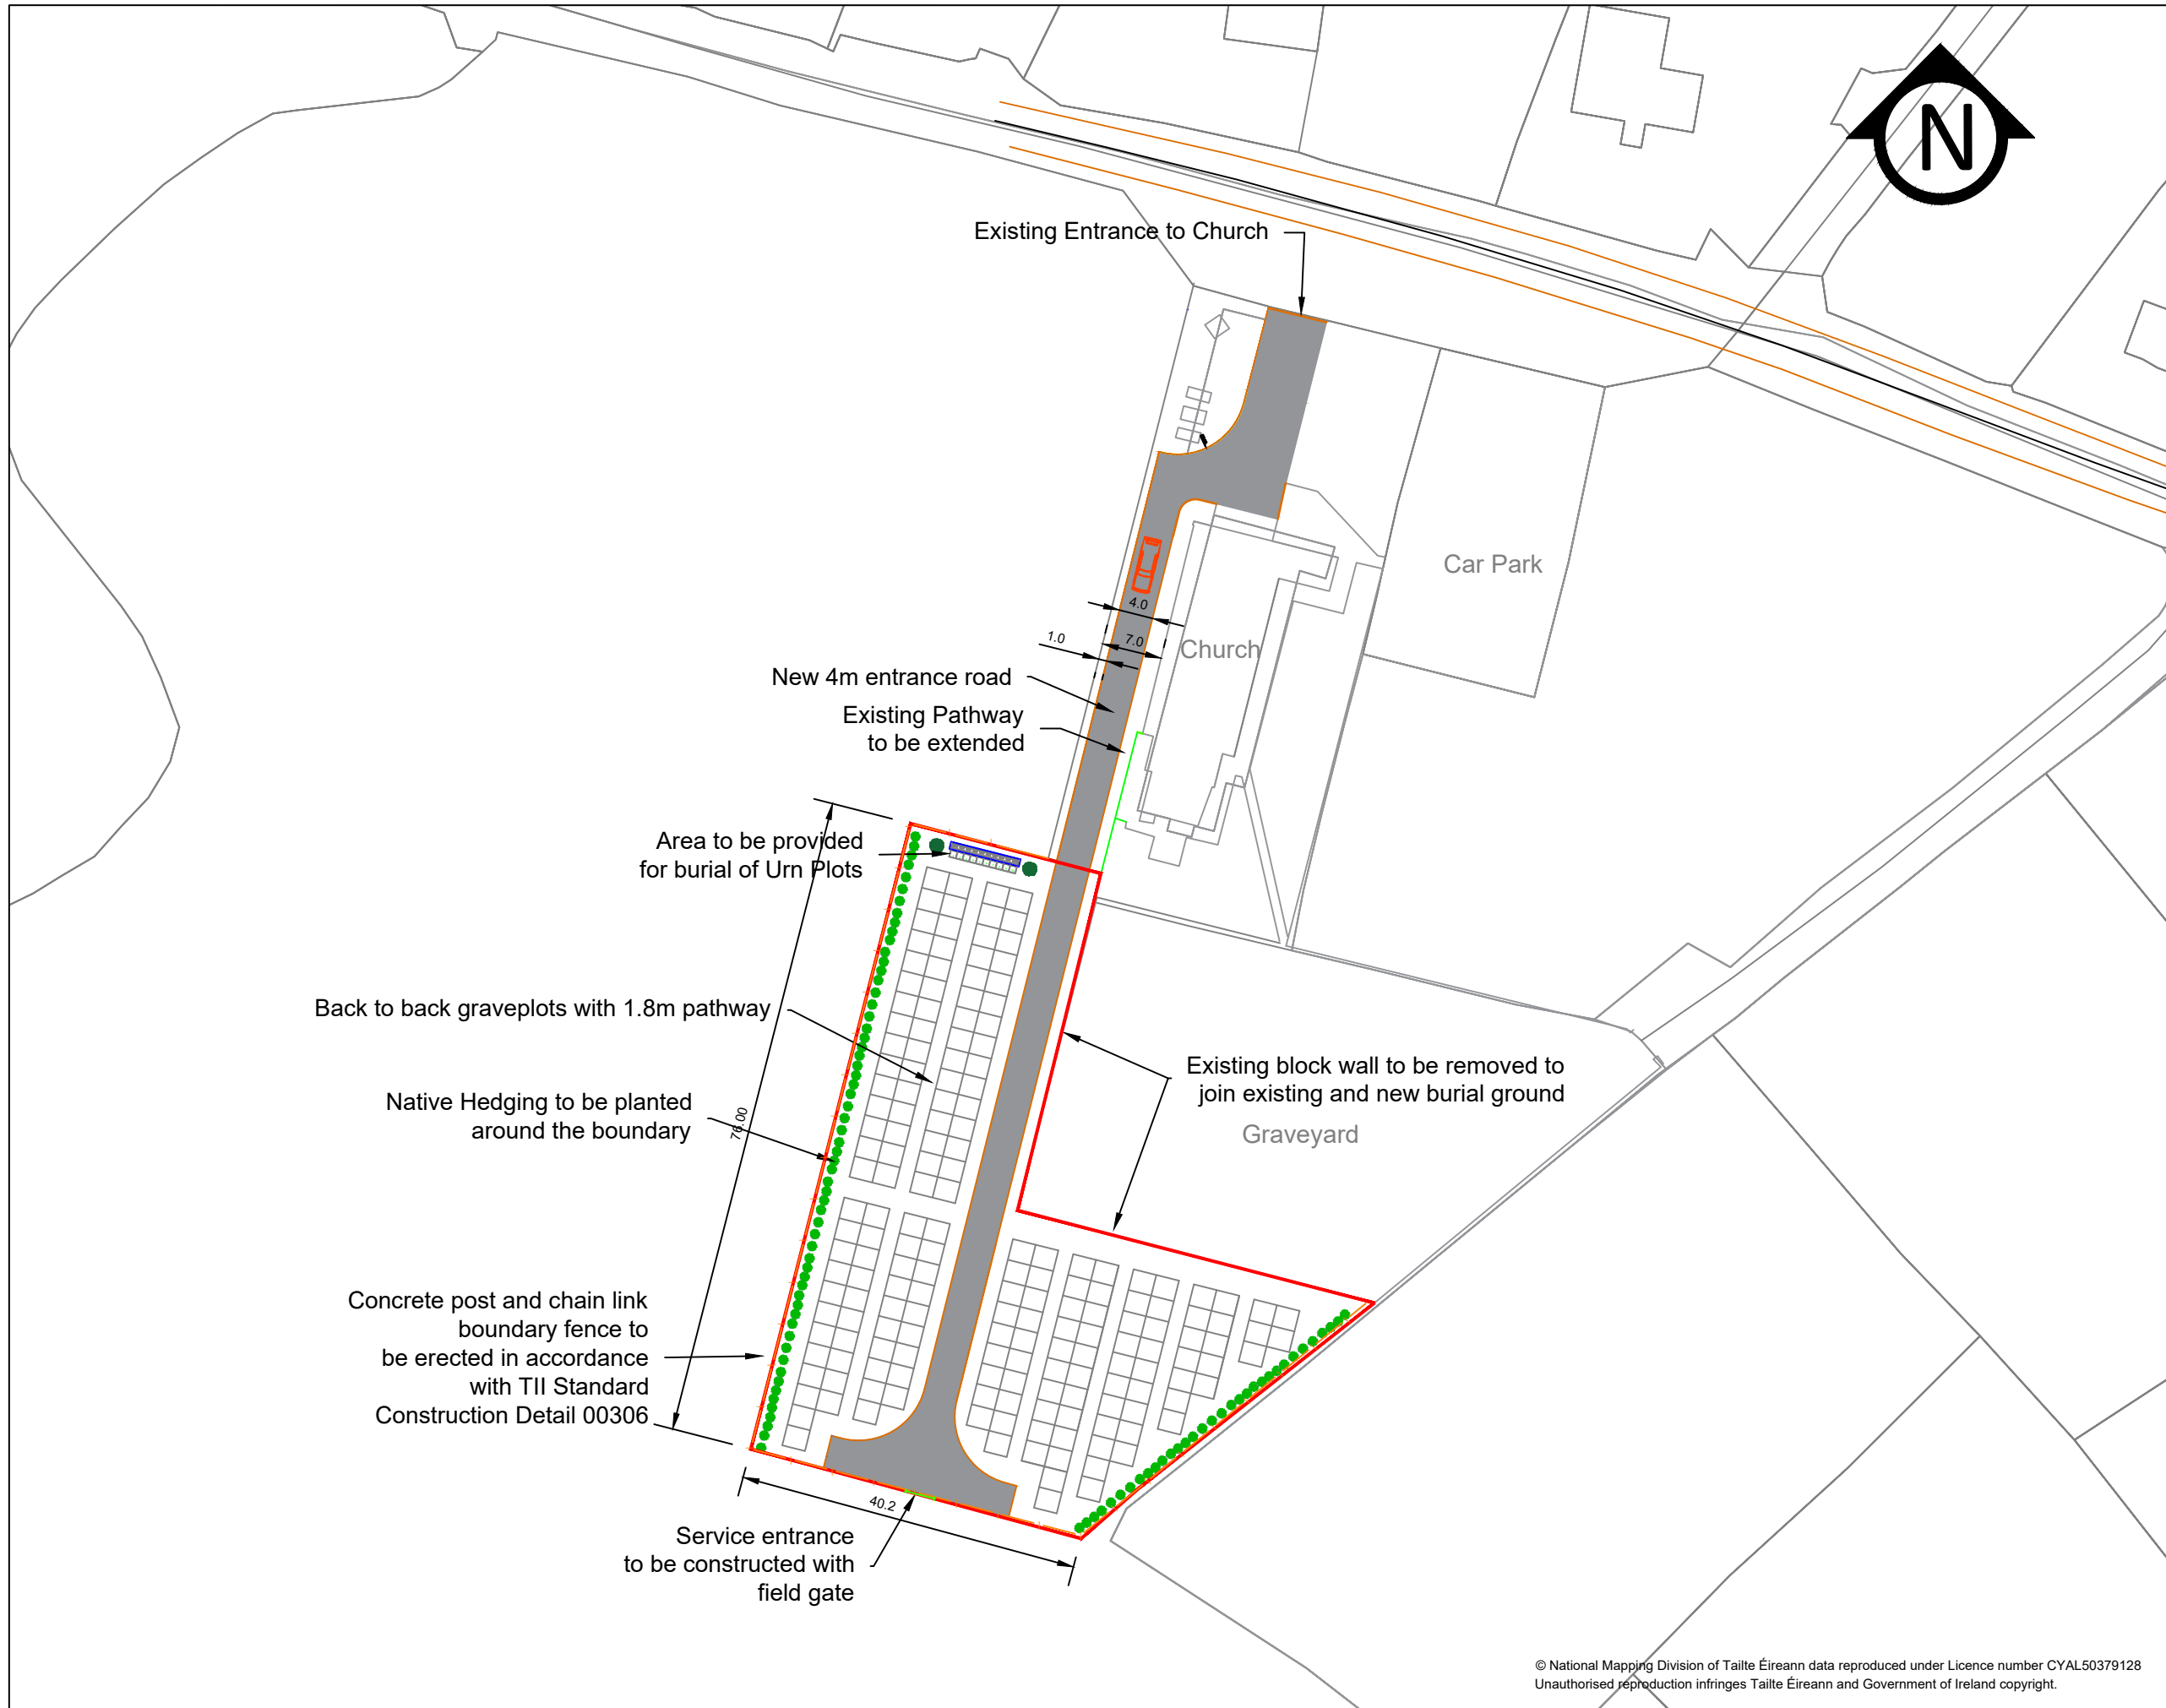

**LEGEND**

	Denotes Site boundary
	Grave Plots (2.75m x 2.5m)
	Native Hedgrows
	Concrete Post and Mesh Fencing
	Internal Road and Hammerhead

**DRAWING STATUS**  
 Proposal drawn by Galway County Council

**GALWAY COUNTY COUNCIL**  
 Comhairle Chontae na Gaillimhe  
 Environmental Department  
 County Hall, Prospect Hill, Galway  
 091 509510  
 Email: Environment@galwaycoco.ie  
 Web www.galway.ie

## Kilconieron Burial Ground Extension

### Site Layout

**Folio Number**  
 GY 44910

**TOWNLAND**  
 Hollypark

**Drawing Number**  
 EP202602-03

Note  
 All Dimensions  
 are in meters

**SCALES @A3**  
 1:750

**DATE**  
 10/03/2026

© National Mapping Division of Tailte Éireann data reproduced under Licence number CYAL50379128  
 Unauthorised reproduction infringes Tailte Éireann and Government of Ireland copyright.



**LEGEND**

- Denotes Site boundary
- Hedging
- + 36.237 Existing Ground Level
- Grave Plots (2.75m x 2.5m)
- Native Hedgrows
- Concrete Post and Mesh Fencing
- Internal Road and Hammerhead

**DRAWING STATUS**  
 Proposal drawn by Galway County Council

**GALWAY COUNTY COUNCIL**  
 Comhairle Chontae na Gaillimhe  
**Environmental Department**  
 County Hall, Prospect Hill, Galway  
 091 509510  
 Email: Environment@galwaycoco.ie  
 Web www.galway.ie


## Kilconieron Burial Ground Extension

### Site Layout with Levels

<b>Folio Number</b> GY 44910	<b>TOWNLAND</b> Hollypark
<b>Drawing Number</b> EP202602-04	Note All Dimensions are in meters

<b>SCALES @A3</b> 1:500	<b>DATE</b> 11/03/2026
----------------------------	---------------------------


© National Mapping Division of Tailte Éireann data reproduced under Licence number CYAL50379128  
 Unauthorised reproduction infringes Tailte Éireann and Government of Ireland copyright.

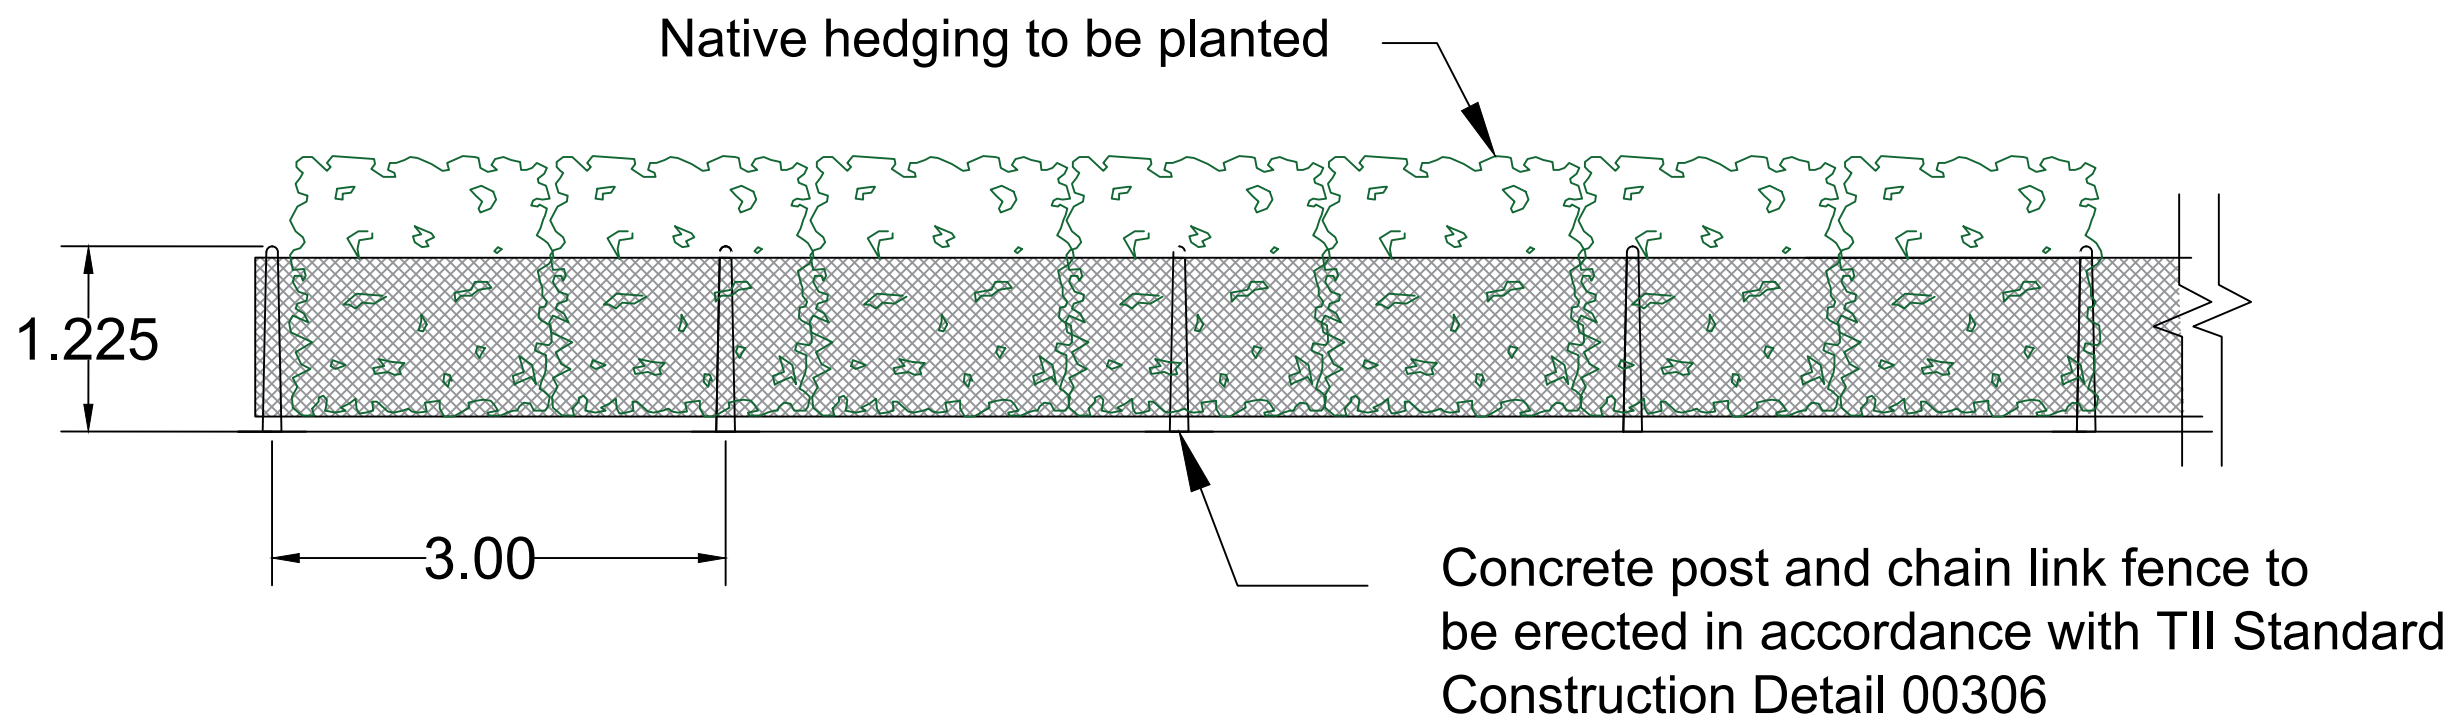

**LEGEND**

**DRAWING STATUS**

Proposal drawn by Galway County Council

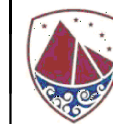

**GALWAY COUNTY COUNCIL**  
**Comhairle Chontae na Gaillimhe**  
*Environmental Department*  
 County Hall, Prospect Hill, Galway  
 091 509510  
 Email: Environment@galwaycoco.ie  
 Web www.galway.ie

Kilconieron Burial  
 Ground Extension

Fencing Detail

**Folio Number**  
 GY 44910

**TOWNLAND**  
 Hollypark



**Drawing Number**  
 EP202602-05

Note  
 All Dimensions  
 are in meters

**SCALES @A3**  
 1:50

**DATE**  
 10/03/2026

### Urn Plot Foundation Details

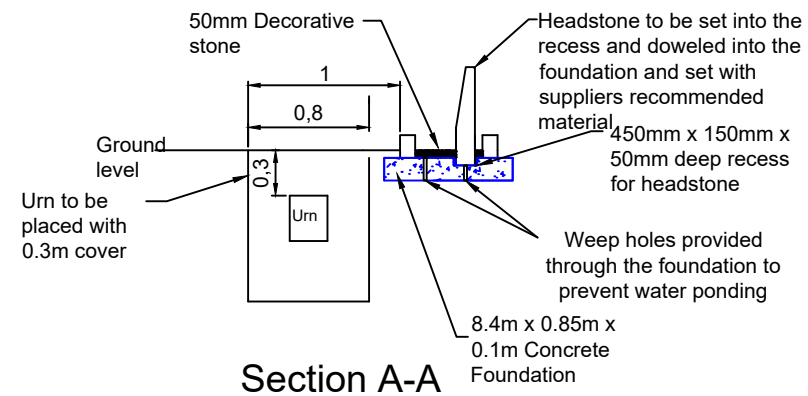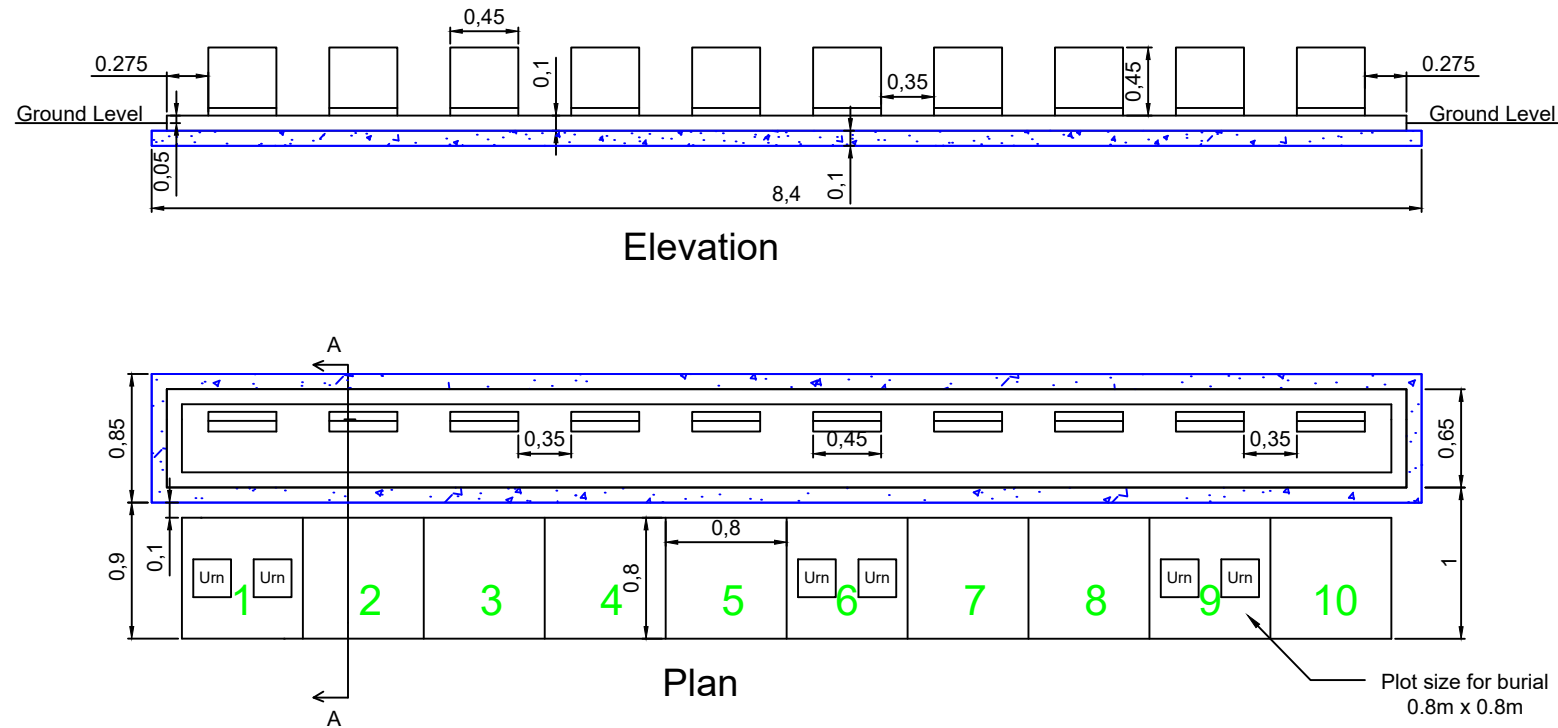

Scale 1:50

#### LEGEND

#### DRAWING STATUS

Proposal drawn by Galway County Council



**GALWAY COUNTY COUNCIL**  
**Comhairle Chontae na Gaillimhe**  
**Environmental Department**  
 County Hall, Prospect Hill, Galway  
 091 509510  
 Email: Environment@galwaycoco.ie  
 Web www.galway.ie

### Kilconieron Burial Ground Extension

### Urn Plot Layout

**Folio Number**  
GY 44910

**TOWNLAND**  
Hollypark




**Drawing Number**  
EP202602-06

Note  
All Dimensions  
are in meters


**SCALE**  
As Shown

**DATE**  
10/03/2026

### Headstone Details

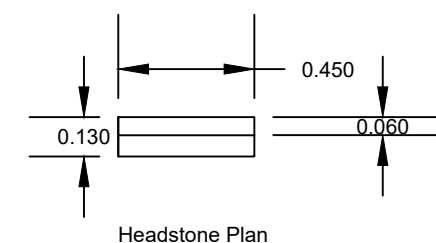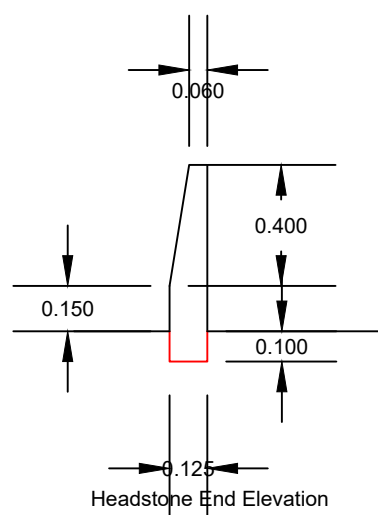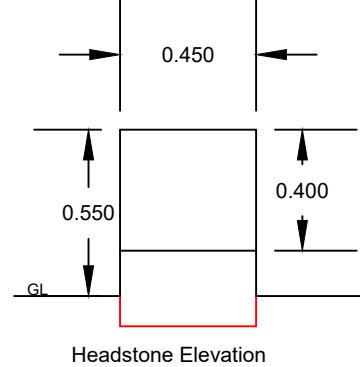

Headstone to be made from black polished granite

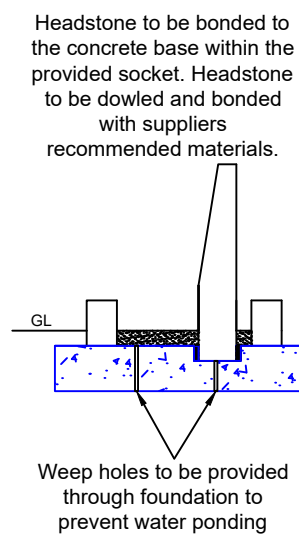

Scale 1:25