


REVISIONS		STATUS		DRAWN	CHECKED
A	27/05/2026	FA	ISSUED FOR APPROVAL	AC	PK
STATUS : PR - PRELIMINARY ISSUE; FI - FOR INFORMATION; FA - FOR APPROVAL; FP - FOR PRICING; FC - FOR CONSTRUCTION					

PROJECT: AFFORDABLE HOUSING AT PAIRC NA HABHAINN, ATHENRY	
DRAWING: PROPOSED SITE ELEVATIONS	
JOB NO: 2526	CLIENT: GALWAY COUNTY COUNCIL
DATE: OCT '25	SCALE: 1:200@A1 / 1:400@A3
PAUL KEOGH ARCHITECTS, CATHEDRAL COURT, NEW ST. DUBLIN 8	
TEL NO: 01 6791551 FAX NO: 01 6793476 E-MAIL: info@pka.ie	

DRAWING NO.: 2526 / PA / 004 / A

NOTIFY ARCHITECT OF ANY DISCREPANCIES - CHECK DIMENSIONS ON SITE - DO NOT SCALE.
USE FIGURED DIMENSIONS ONLY - COPYRIGHT RESERVED - PAUL KEOGH ARCHITECTS ©

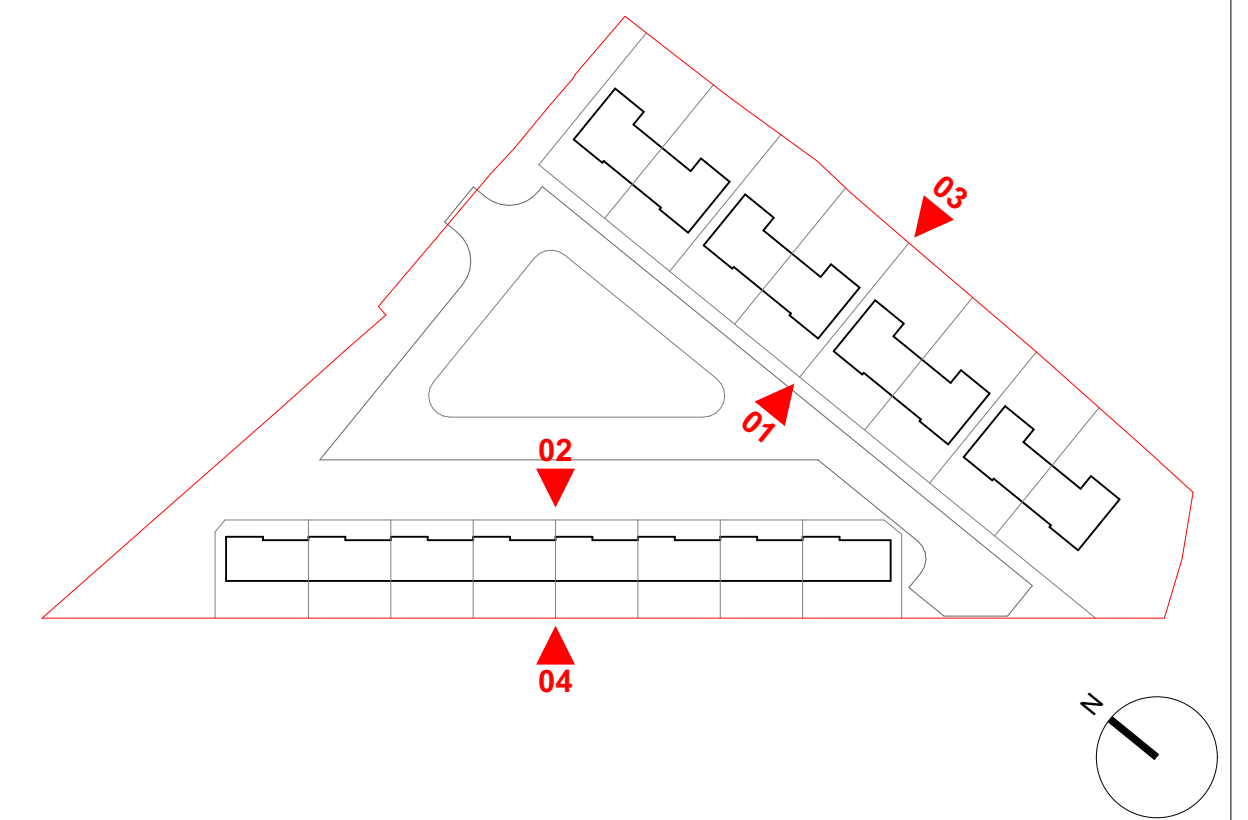