




**TYPICAL PLAN OF FOOTPATH**  
Scale 1:25

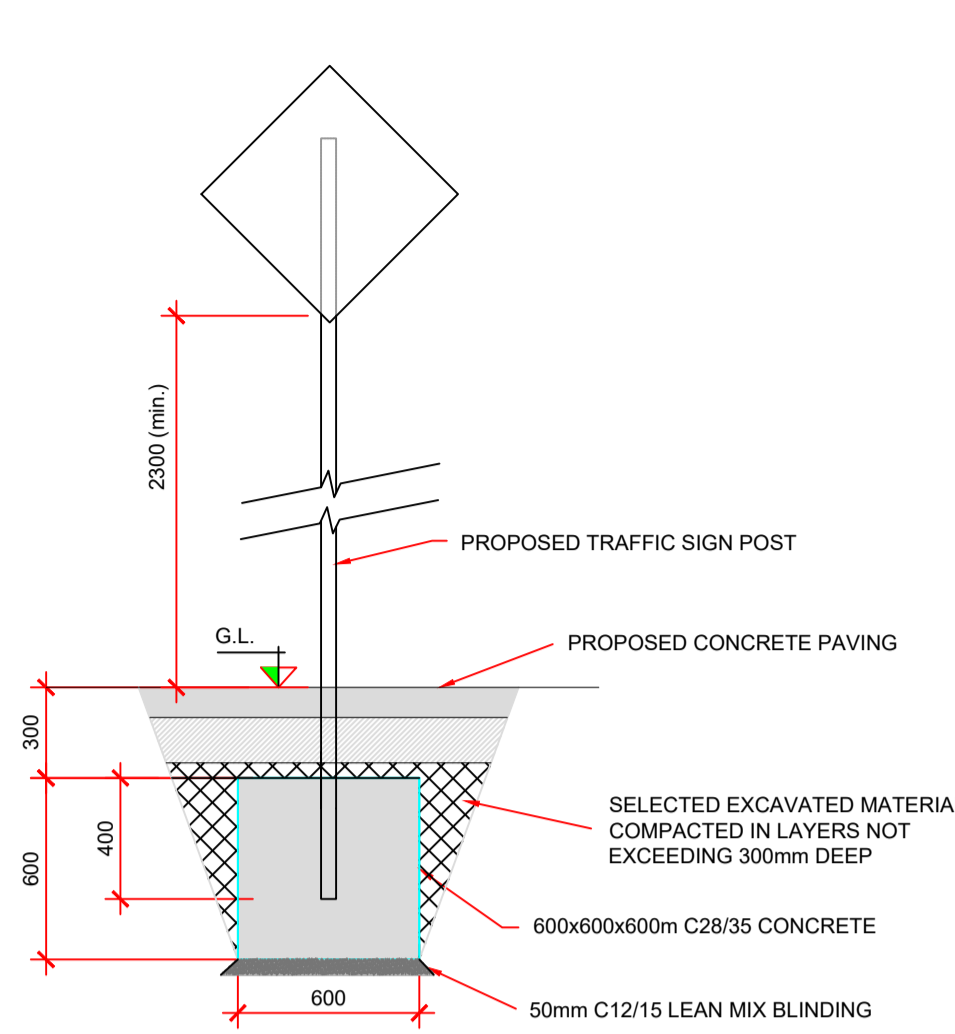


**ROAD SIGN FOUNDATION**  
NTS

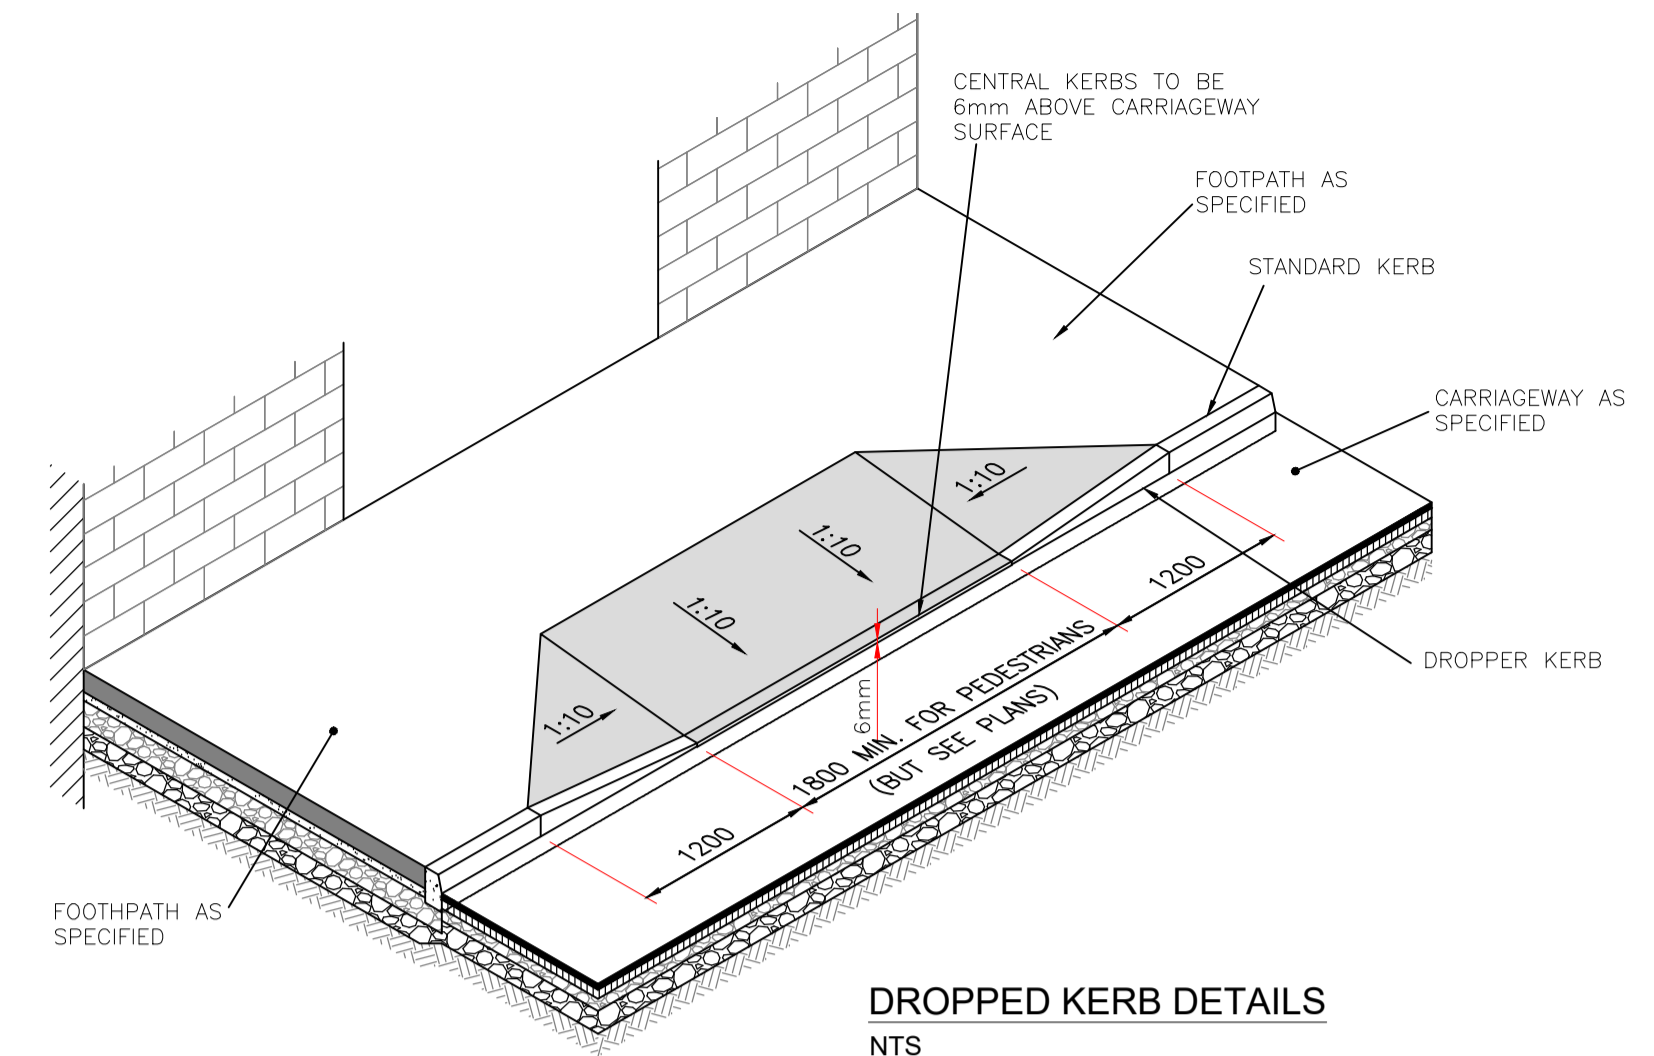


**DROPPED KERB DETAILS**  
NTS

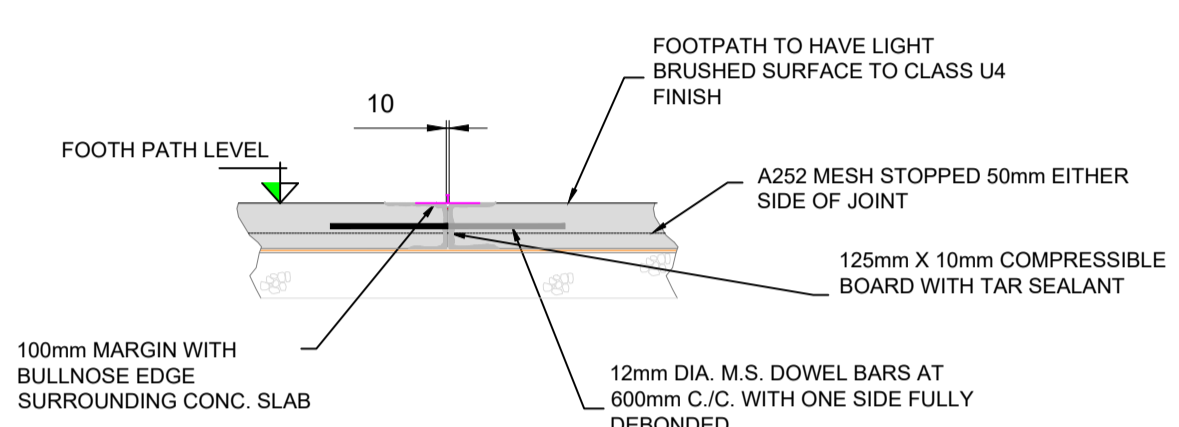


**TYPICAL FOOTPATH EXPANSION JOINT**  
- MIN. @ 12m CTRS  
Scale 1:25

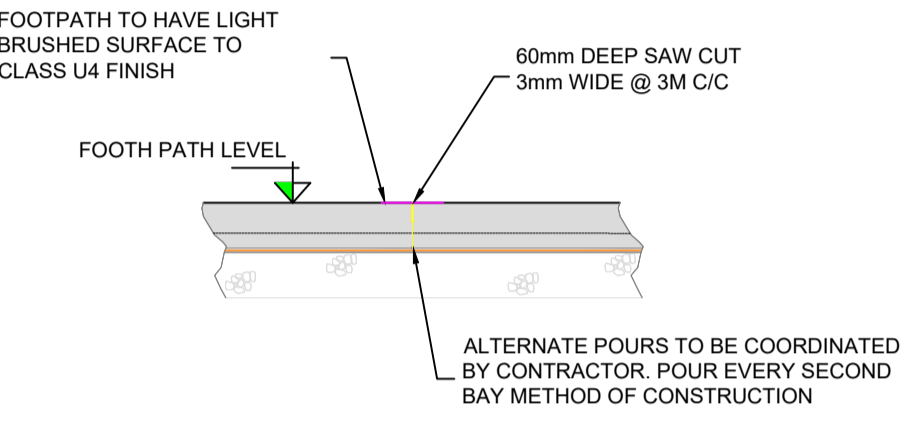

**TYPICAL FOOTPATH CONSTRUCTION/ CONSTRUCTION JOINT - MIN. 3m CTRS**  
Scale 1:25

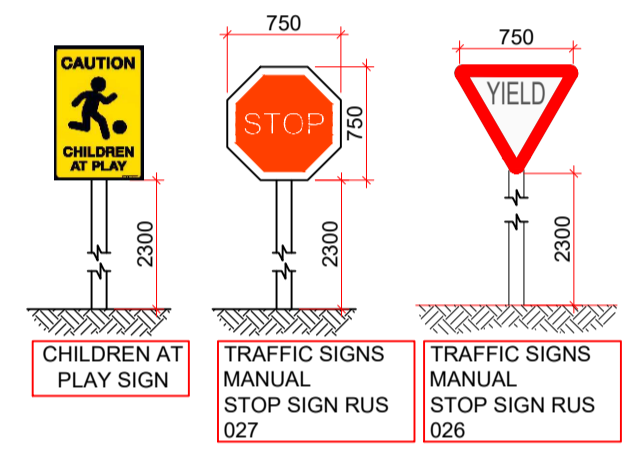


**ROAD SIGN DETAILS**  
NTS

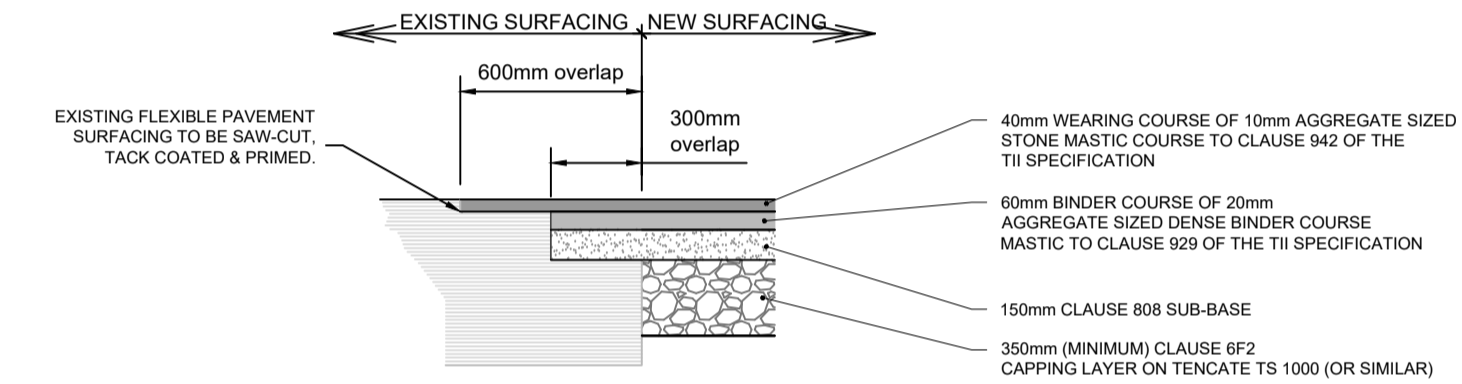


**SURFACING INTERFACE DETAIL, EXISTING / PROPOSED ASPHALT**  
Scale 1:25

- NOTES:**
- FIGURED DIMENSIONS ONLY TO BE TAKEN FROM THIS DRAWING.
  - ALL DRAWINGS TO BE CHECKED BY THE CONTRACTOR ON SITE.
  - ENGINEER/EMPLOYERS REPRESENTATIVE, AS APPROPRIATE, TO BE INFORMED BY THE CONTRACTOR OF ANY DISCREPANCIES BEFORE ANY WORK COMMENCES.
  - THE CONTRACTOR SHALL UNDERTAKE A THOROUGH CHECK FOR THE ACTUAL LOCATION OF ALL SERVICES/UTILITIES, ABOVE AND BELOW GROUND, BEFORE ANY WORK COMMENCES.
  - ALL LEVELS SHOWN RELATE TO ORDNANCE SURVEY DATUM AT MALIN HEAD.


Rev	Date	Description	By	Chkd.
P1	12.05.2021	Issue For Planning	SB	MG

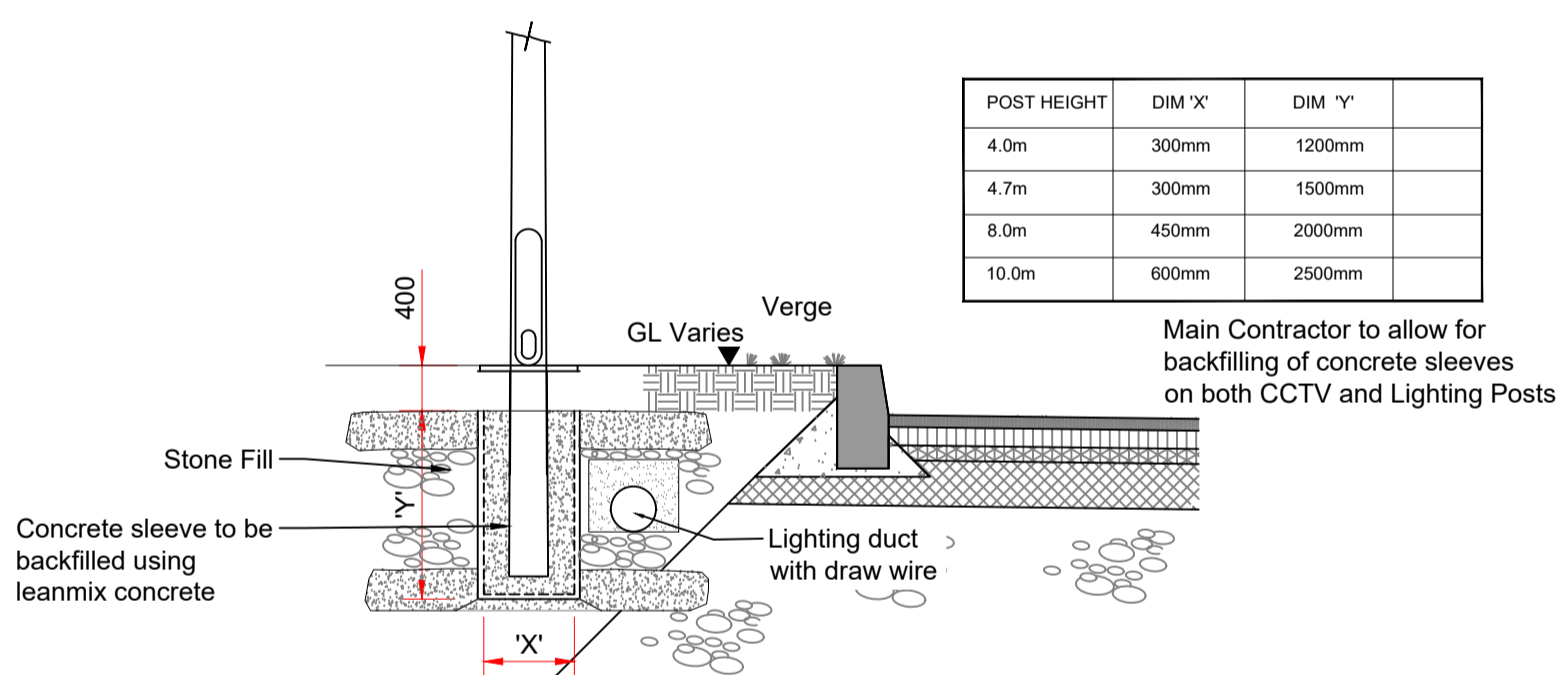


**TYPICAL LIGHTING POST FOUNDATION DETAIL**  
scale 1:50

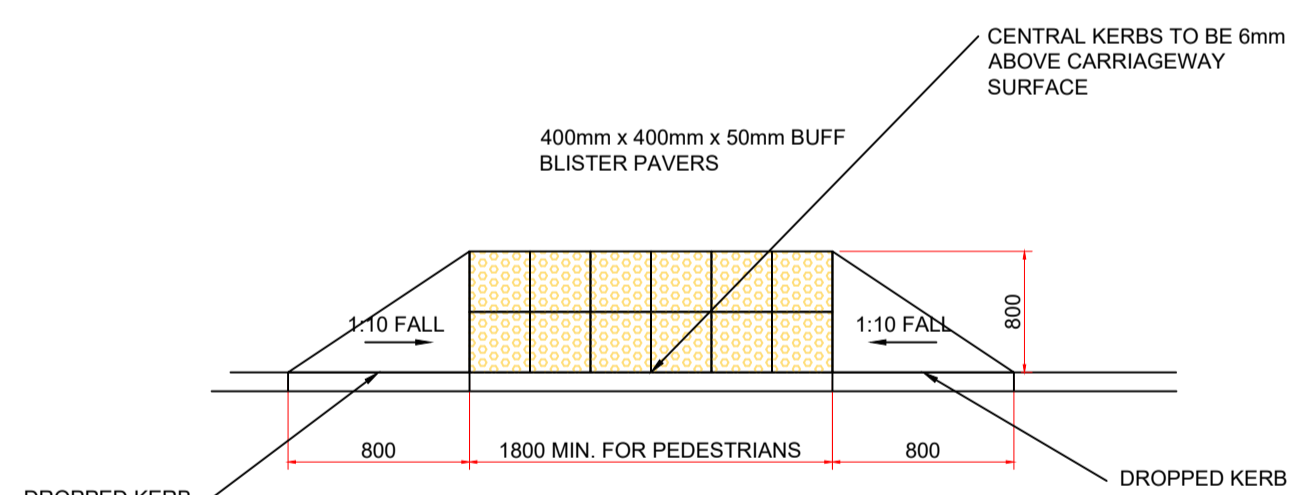

**TYPICAL TACTILE PAVING & DROP KERB DETAILS**  
scale 1:50

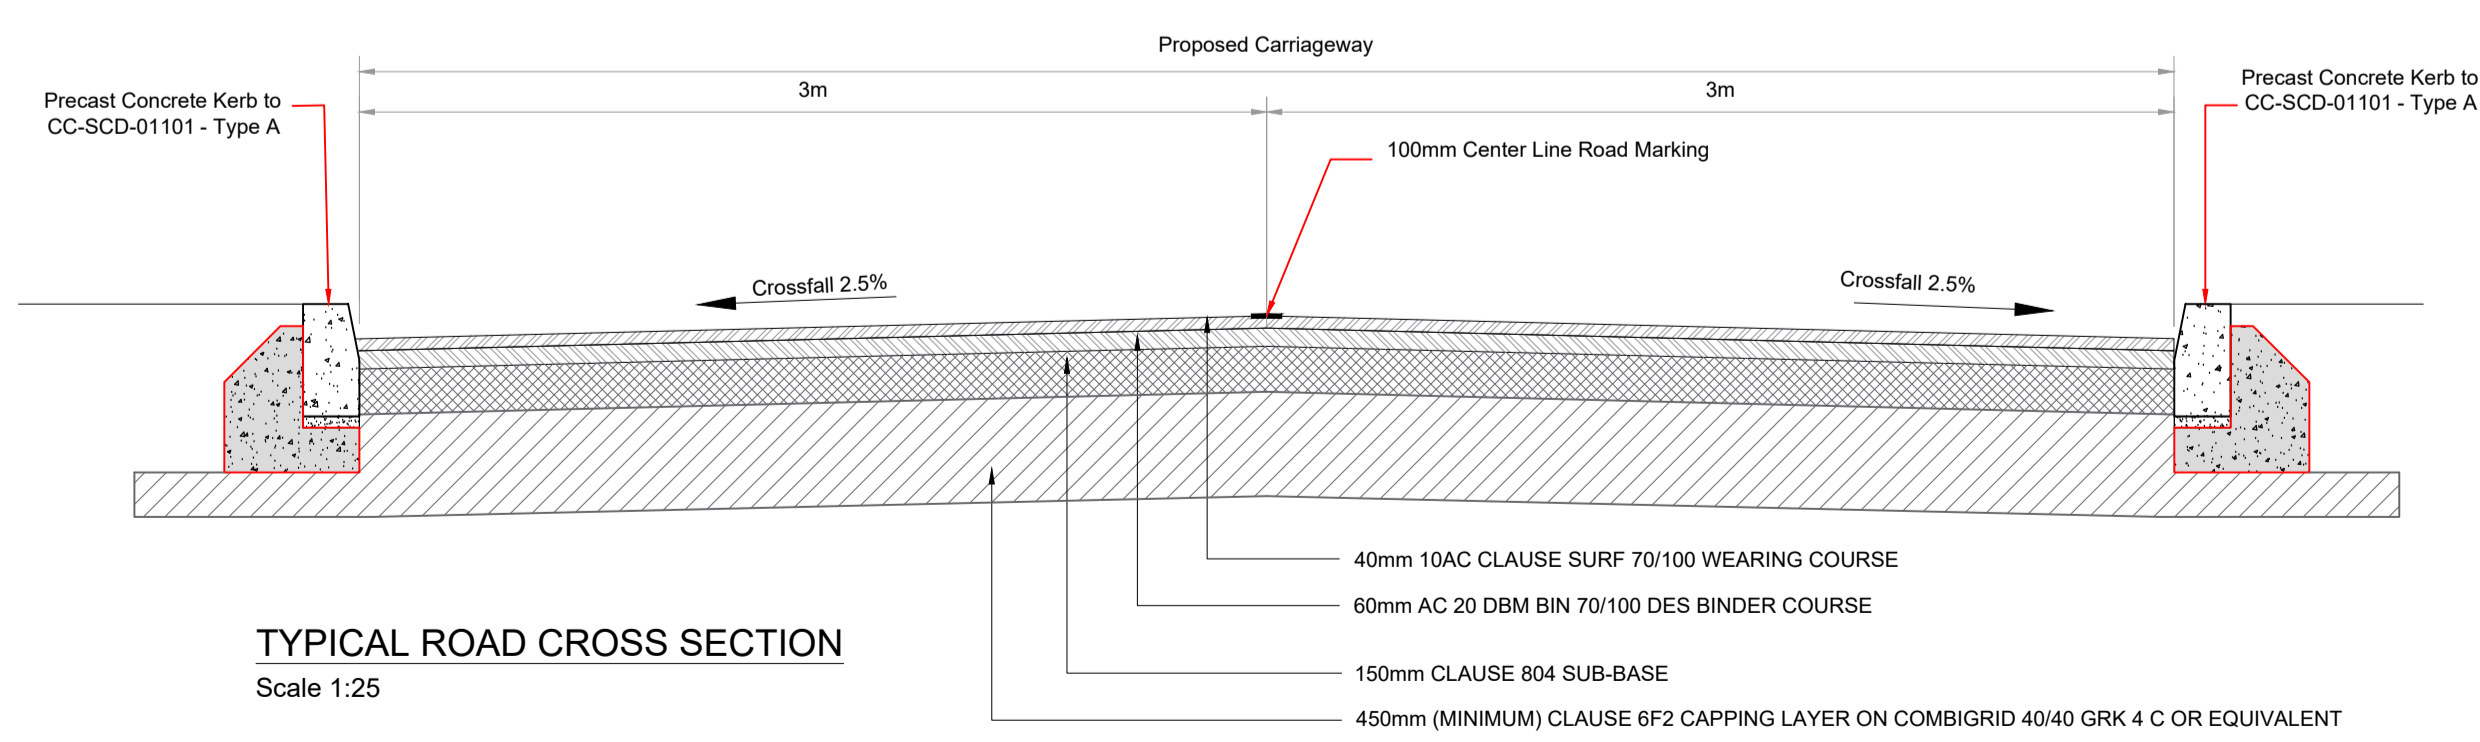

**TYPICAL ROAD CROSS SECTION**  
Scale 1:25

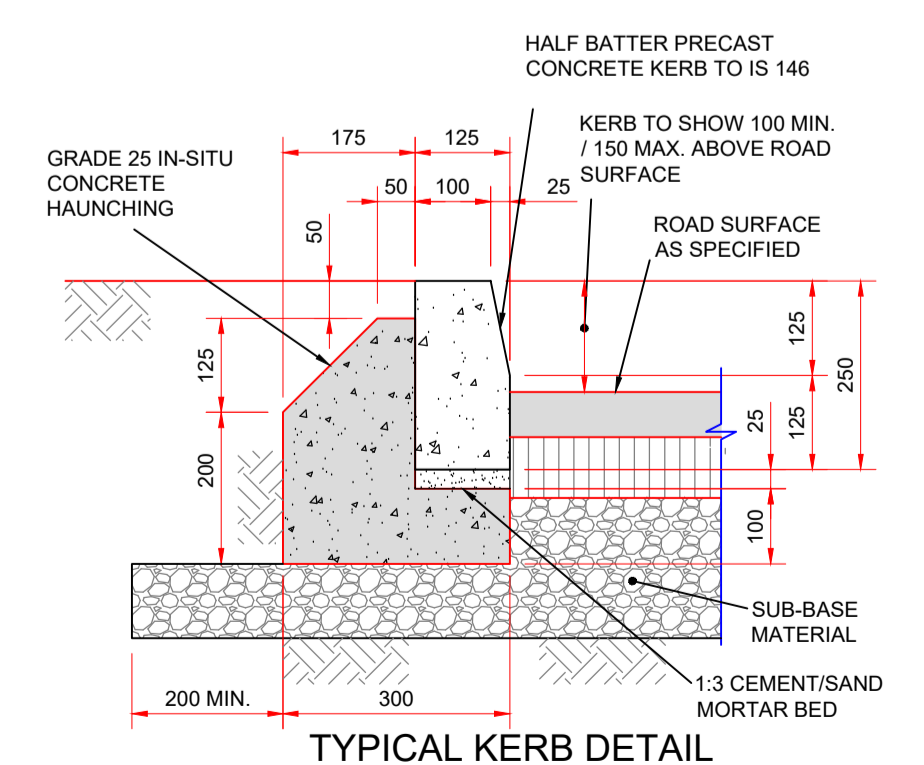

**TYPICAL KERB DETAIL**  
scale 1:10

Client: **Galway County Council**

Project: **Housing Development Moycullen, Co. Galway**

Title: **Site Development Details**

Scale @ A1: **As Shown**

Prepared by: SB	Checked: MG	Date: May 21
Project Director: Michael McDonnell		
Drawing Status: Planning		

**TOBIN**  
CONSULTING ENGINEERS

TOBIN Consulting Engineers,  
Fairgreen House, Fairgreen Road,  
Galway, Ireland.  
tel: +353-(0)91-565211  
fax: +353-(0)91-565398  
e-mail: galway@tobin.ie  
www.tobin.ie