

Description:
 Digital Cartographic Model (DCM)
 Publisher / Source:
 Ordnance Survey Ireland (OSI)
 Data Source / Reference:
 PRIME2
 File Format:
 Autodesk AutoCAD (DWG_R2013)
 File Name:
 v_50201818_1.dwg

Clip Extent / Area of Interest (ADI):
 LLX,LLY= 549132.5802,727260.5169
 LRX,LRX= 549715.5802,727260.5169
 ULX,ULY= 549132.5802,727690.5169
 URX,URY= 549715.5802,727690.5169

Projection / Spatial Reference:
 Projection= IRENET95_Irish_Transverse_Mercator

Centre Point Coordinates:
 X,Y= 549424.0802,727475.5169

Reference Index:
 Map Series / Map Sheets
 1:1,000 | 3350-13
 1:2,500 | 3350-A
 1:2,500 | 3350-C

Data Extraction Date:
 Date= 22-Jun-2021

Source Data Release:
 DCLMS Release V1.141.112

Product Version:
 Version= 1.3

License / Copyright:
 Ordnance Survey Ireland Terms of Use apply.
 Please visit www.osi.ie/about/terms-conditions

© Ordnance Survey Ireland, 2021
 Compiled and published by Ordnance Survey Ireland, Phoenix Park, Dublin 8, Ireland.

Unauthorised reproduction infringes Ordnance Survey Ireland and Government of Ireland copyright.

All rights reserved. No part of this publication may be copied, reproduced or transmitted in any form or by any means without the prior written permission of the copyright owners.

The representation on this map of a road, track or footpath is not evidence of the existence of a right of way.

Ordnance Survey maps never show legal property boundaries, nor do they show ownership of physical features.

© Suirbhéireacht Ordánais Éireann, 2021


Arna thionsú agus arna fhoilsiú ag Suirbhéireacht Ordánais Éireann, Páirc an Fhionnuisce, Baile Átha Cliath 8, Éire.

Sáraíonn atáirgeadh neamhúdaraithe cóipcheart Suirbhéireacht Ordánais Éireann agus Rialtas na hÉireann.

Gach cead ar cosnamh. Ní ceadmhach aon chuid den fhoilseachán seo a chóipeáil, a atáirgeadh nó a tharchur in aon fhoirm ná ar aon bhealach gan cead i scríbhinn roimh ré ó úinéirí an chóipchirt.

Ní hionann bóthar, bealach nó cosán a bheith ar an léarscáil seo agus fianaise ar chead slí.

Ní thaispeánann léarscáil de chuid Ordánais Suirbhéireacht na hÉireann teorann phointí dleathúil de mhaoin riamh, ná úinéireacht de ghnéithe fhisiciúla.

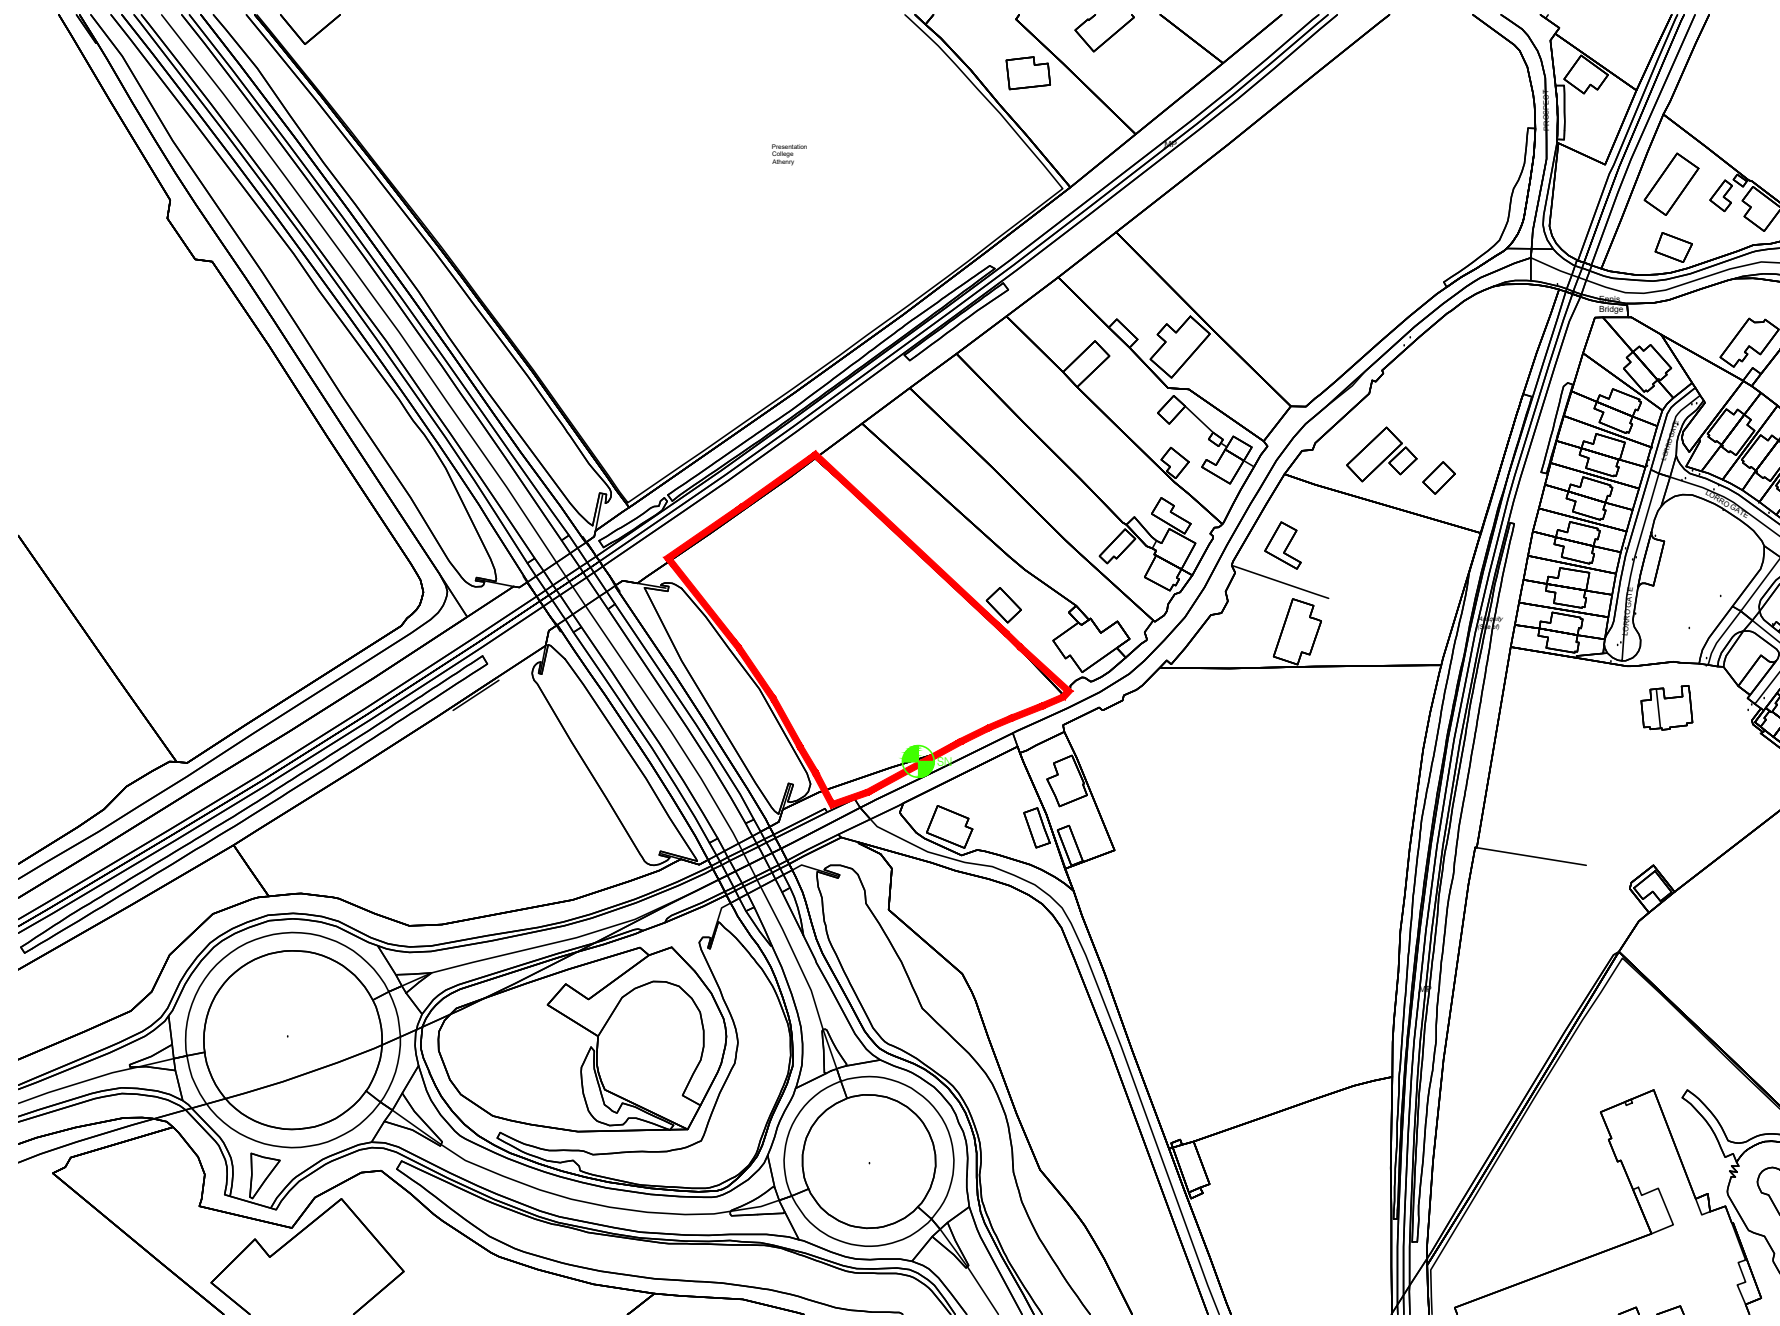

01 SITE LOCATION MAP
 SCALE 1:2500

NOTE
 COPIED UNDER LICENCE No. AR0002920

LEGEND:

	POSITION OF SITE NOTICE
	OVERALL LAND OWNERSHIP OF APPLICANT IN BLUE (if applicable)
	SUBJECT SITE OUTLINED IN RED
	RIGHT OF WAY IN YELLOW

Rev	Description	By	Date
Galway Suite 4 Cloch Mhile, Dublin Road, Galway, H91 V97E E: info@vha.ie www.vha.ie		Sligo 1-3 Abbey Street, Abbeyquarter North, Sligo, F91 X160 T: 091 483 934 T: 071 915 0022	
Maynooth Office 20, Block B Maynooth Business Campus, Kildare T: 071 915 0022			
Client: Galway County Council Project: Athery Fire Station		Scale: 1:2500@A3	
Drawing Description: OSI Ireland Site Location Map		Status: Planning Drawing No: 200806 - 3 - 100 Rev:	
Date: 06.07.2021 Drawn by: OSI Checked by:			

© THIS DRAWING IS PROTECTED BY COPYRIGHT AND IS TO BE READ IN CONJUNCTION WITH ALL RELEVANT SPECIFICATIONS AND DRAWINGS.
 USE ONLY FIGURED DIMENSIONS.
 DO NOT SCALE OFF THIS DRAWING.
 IT IS THE CONTRACTOR'S RESPONSIBILITY TO ENSURE COMPLIANCE WITH ALL ASPECTS OF THE CURRENT BUILDING REGULATIONS.
 IT IS THE CONTRACTOR'S RESPONSIBILITY TO ENSURE COMPLIANCE WITH ALL CONDITIONS IMPOSED BY THE LOCAL PLANNING AUTHORITY.
 IF IN DOUBT ASK.