




3D View - Not to scale



3D View - Not to scale

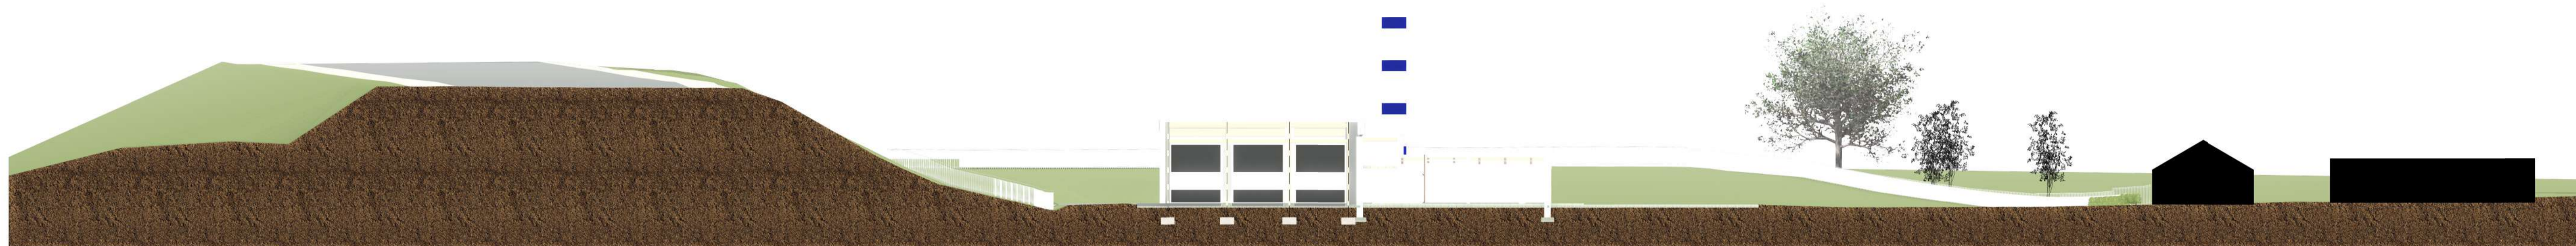


Site Section 1:250 @ A1



3D View - Not to scale

PLANNING

NOTE:
 • ALL SERVICES, LEVELS AND STRUCTURE TO ENGINEERS DETAILS/SPECIFICATION.
 • NOT FOR CONSTRUCTION PURPOSES.

Rev	Description	By	Date
	 VINCENT HANNON ARCHITECTS Sligo: 1-3 Abbey Street, Abbeyquarter North, Sligo, F91 X260 E: info@vha.ie, www.vha.ie, T: 071 915 0022 Galway: Suite 4, Cloch Mhailé, Dublin Road, Galway, H91 V97E, T: 091 483 934 Maynooth: Office 202, Block B, Maynooth Business Campus, Kildare, T: 071 915 0022		
© THIS DRAWING IS PROTECTED BY COPYRIGHT AND IS TO BE READ IN CONJUNCTION WITH ALL RELEVANT SPECIFICATIONS AND DRAWINGS. USE ONLY FIGURED DIMENSIONS. DO NOT SCALE OFF THIS DRAWING. IT IS THE CONTRACTOR'S RESPONSIBILITY TO ENSURE COMPLIANCE WITH ALL ASPECTS OF THE CURRENT BUILDING REGULATIONS. IT IS THE CONTRACTOR'S RESPONSIBILITY TO ENSURE COMPLIANCE WITH ALL CONDITIONS IMPOSED BY THE LOCAL PLANNING AUTHORITY. IF IN DOUBT ASK		Client: Gaway County Council Project: Atheryn Fire Station Drawing Description: Graphics Status: Planning Date: 07/07/2021	Scale: 1 : 250 Drawing No: 200806 - 3 - 900 Rev: 1 Drawn by: IMCh Checked by: Checker