




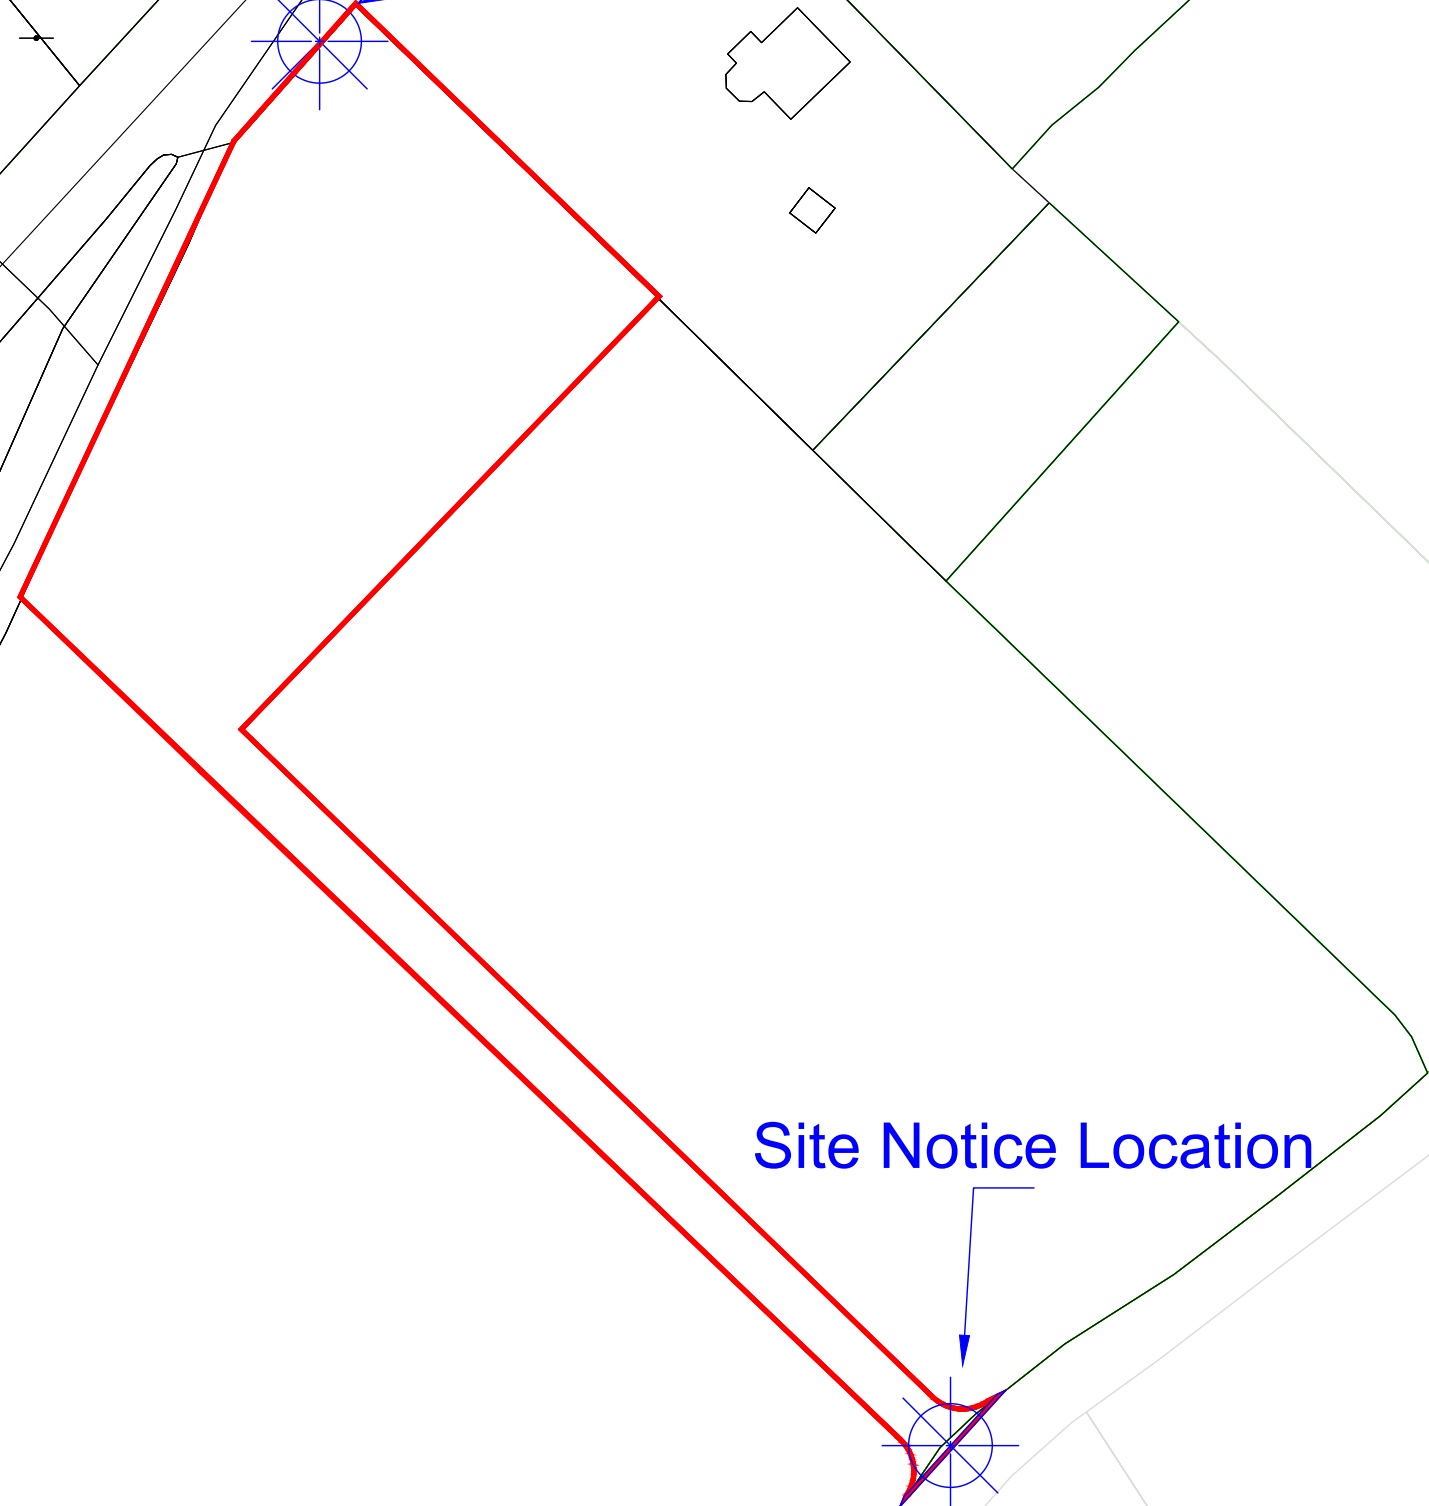


Site Notice Location

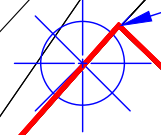

Site Notice Location

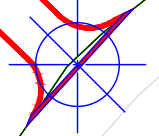

SYMBOL	DESCRIPTION
	Denotes Site boundary

LEGEND ABOVE

DRAWING STATUS
Proposal drawn by Galway County Council



GALWAY COUNTY COUNCIL
 Comhairle Chontae na Gaillimhe
 Environmental Department
 County Hall, Prospect Hill, Galway
 091 509510
 Email: Environment@galwaycoco.ie
 Web www.galway.ie

Site Notice Location

Folio Number GY 86610 F	TOWNLAND Cregboy
Drawing Number E112021-02	Note All Dimensions are in meters

Includes Ordnance Survey Ireland data reproduced under OSI
 Licence number 2010/15/CCMA/Galway County Council.
 Unauthorised reproduction infringes Ordnance Survey Ireland
 and Government of Ireland copyright.
 © Ordnance Survey Ireland, 2010

SCALES @A3 1:1000	DATE 09/11/2022
-----------------------------	---------------------------