



1 PROPOSED SITE CROSS SECTION
1:200

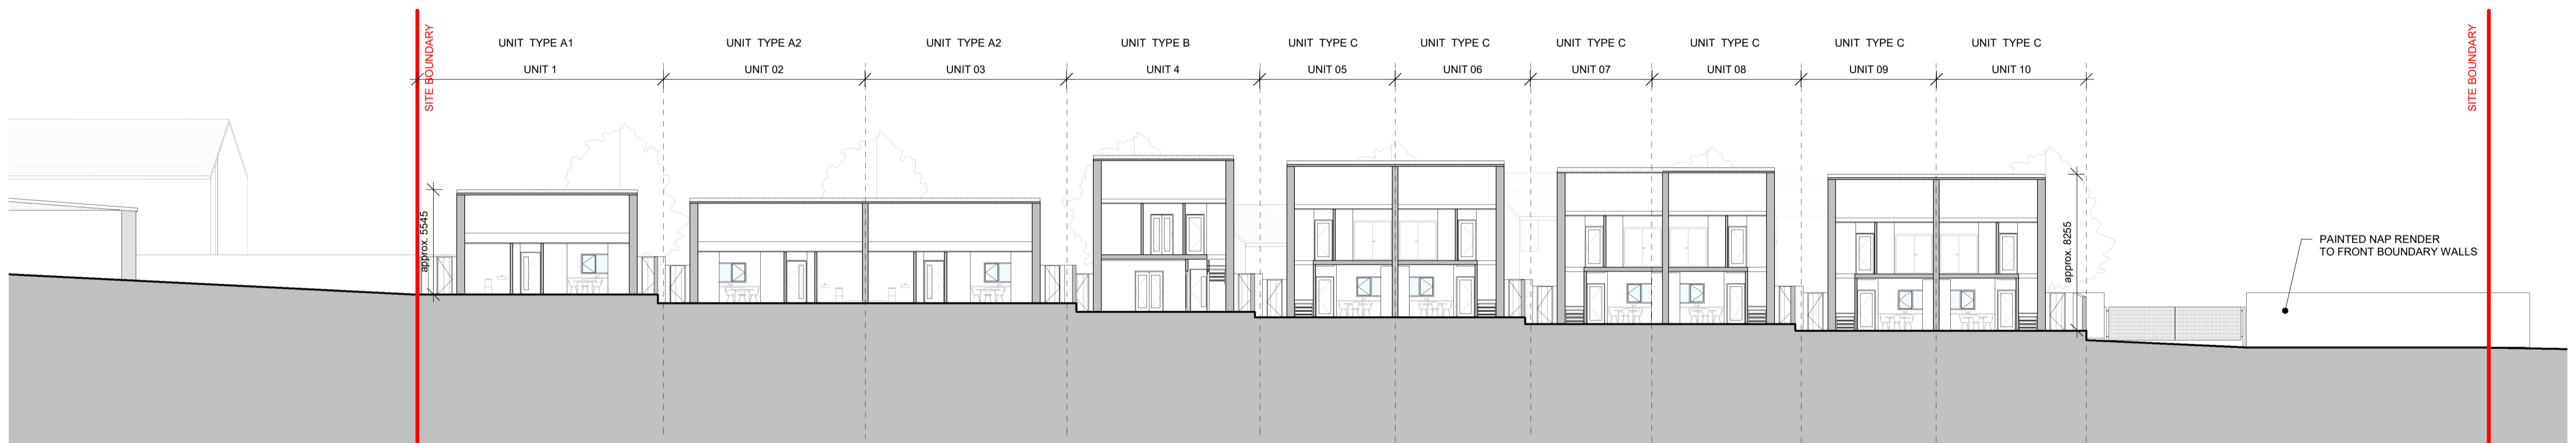

2 PROPOSED SITE LONGITUDINAL SECTION
1:200

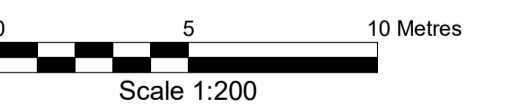

OBFA	1 Johnson Place D02 HW58	REVISION	DATE	DESCRIPTION	DRN	CHKD	ISSUED

Check all dimensions on site and notify of all and any discrepancies. Do not scale off this drawing. All drawings to be read in conjunction with Architects Specification and all relevant contract documents. This drawing should be printed in colour for clarity. This drawing and its content are copyright to OBFA Architects Ltd. This drawing shall not be copied, reproduced or otherwise used without the prior consent of OBFA Architects Ltd. No third party may take reliance on any aspect of this document without prior consent of OBFA Architects Ltd. REV June 2022

P:\obfa_2018\1835_GCC_ARDRAHAN_(AUG18)\0_BIM\02_WIP\1835-OBFA-SI-ZZ-M3-A-0003.rvt

O'BF_A
ARCHITECTS

1835-OBFA-XX-ZZ-DR-A-PL-1007 PART VIII

PROJECT NAME: ARDRAHAN CLIENT: Galway County Council DRAWN: SDV CHECKED: CMG

SHEET: 1007 REVISION: DRAWING NAME: PROPOSED SITE SECTIONS SCALE: 1:200 ISSUE DATE: 05/12/2022 17:19:38