


Received: 19/05/23

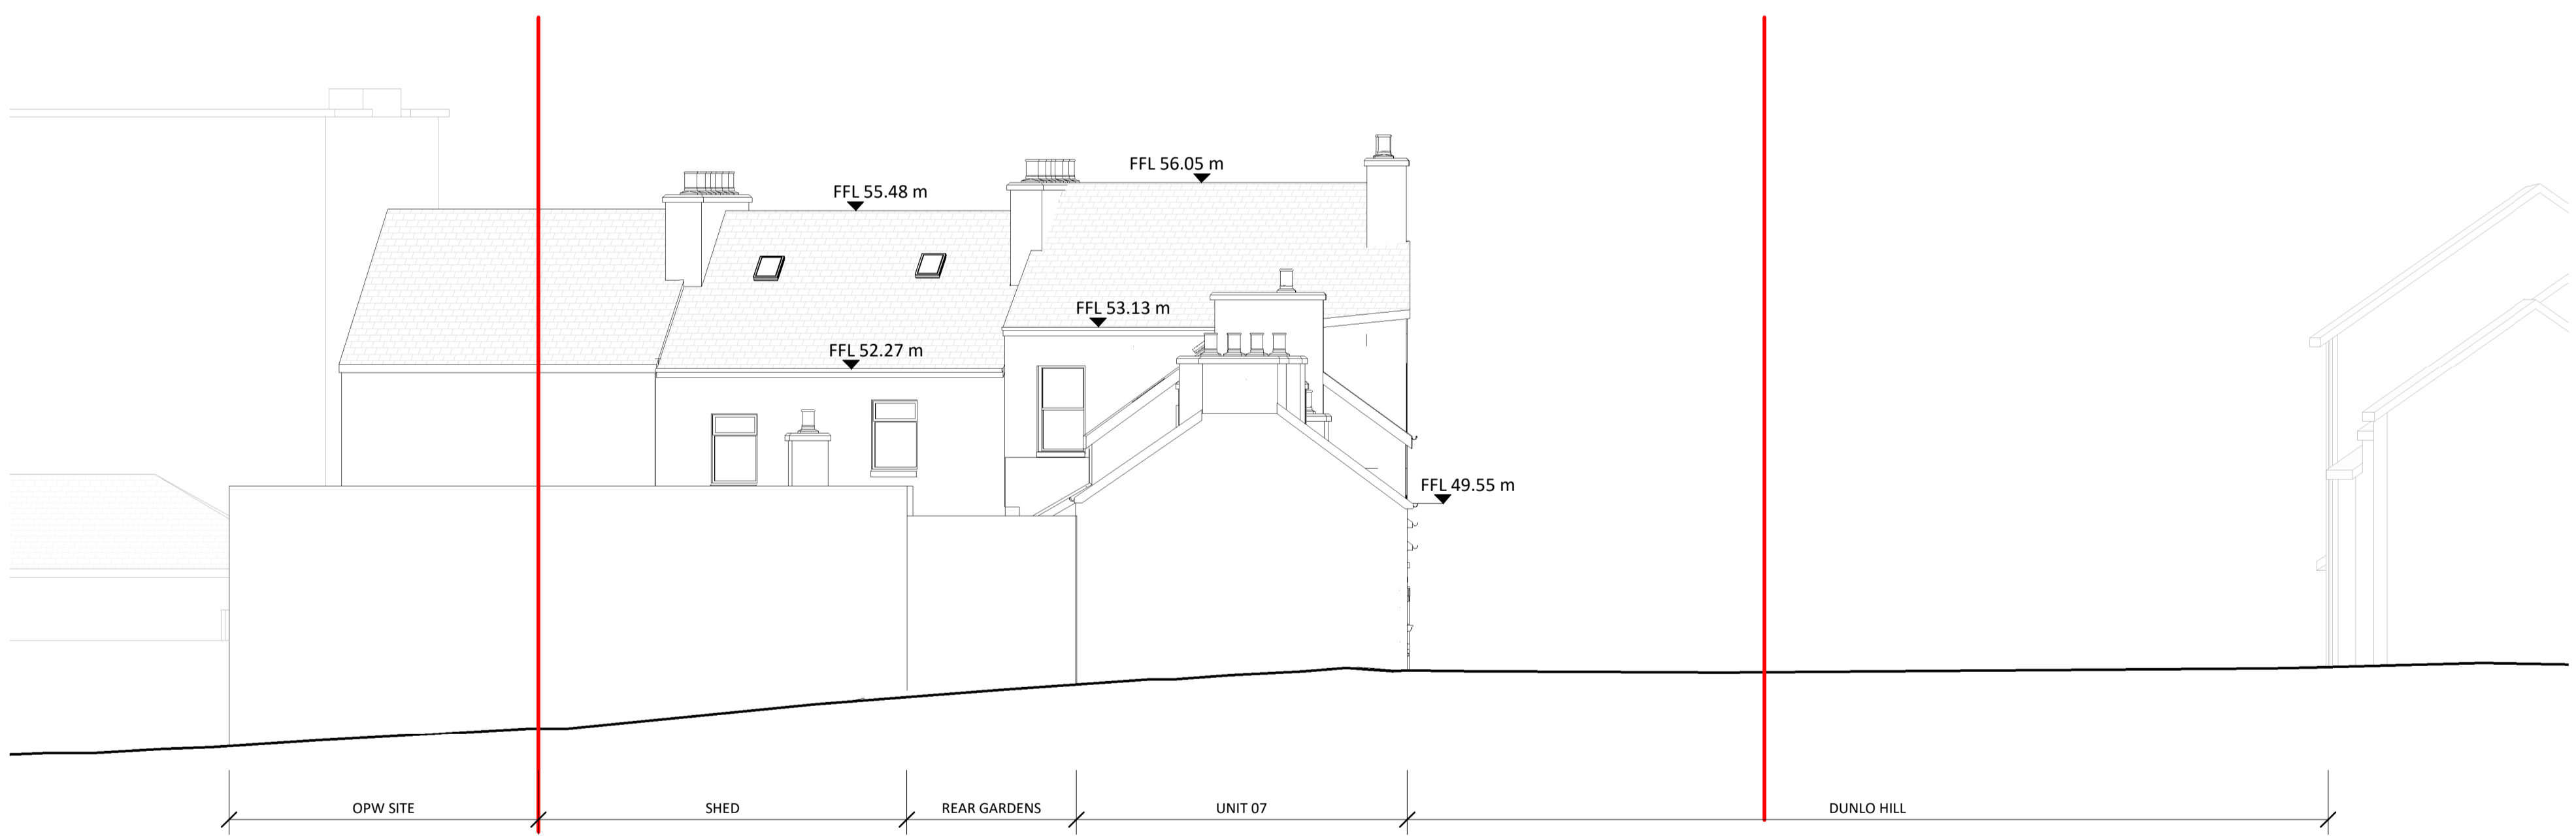

01 Existing_SE Street Elevation
1:100



02 Existing_NW Street Elevation
1:100



REVISION	DATE	DESCRIPTION	DRN	CHKD	ISSUED

Check all dimensions on site and notify of all and any discrepancies. Do not scale off this drawing. All drawings to be read in conjunction with Architects Specification and all relevant contract documents. This drawing should be printed in colour for clarity. This drawing and its content are copyright to OBFA Architects Ltd. This drawing shall not be copied, reproduced or otherwise used without the prior consent of OBFA Architects Ltd. REV 2.4 June 2022

C:\Users\LiamHayes\Documents\2209-OBFA-ZZ-XX-M3-A-0003_Liam.hayes7VDE8Y.rvt

OBFA
ARCHITECTS

1 Johnson Place D02 HW58 Ireland
www.obfa.ie +353 (0)1 685 4586

PROJ	AUTHOR	BLK	LVL	TYP	ROLE	SHEET	REV.	PURPOSE	
2209-OBFA-XX-ZZ-DR-A-2008								PL	
DRAWING ID								SCALE	SHEET
EXISTING SIDE ELEVATIONS								1:100	A1
ISSUE DATE								DRAWN	CHECKED
08/05/2023 17:36:25								SDV/LH	CMG
OBFA PROJECT NUMBER	NAME						CLIENT		
2209	DUNLO HILL						gcc		