




Received: 19/05/23

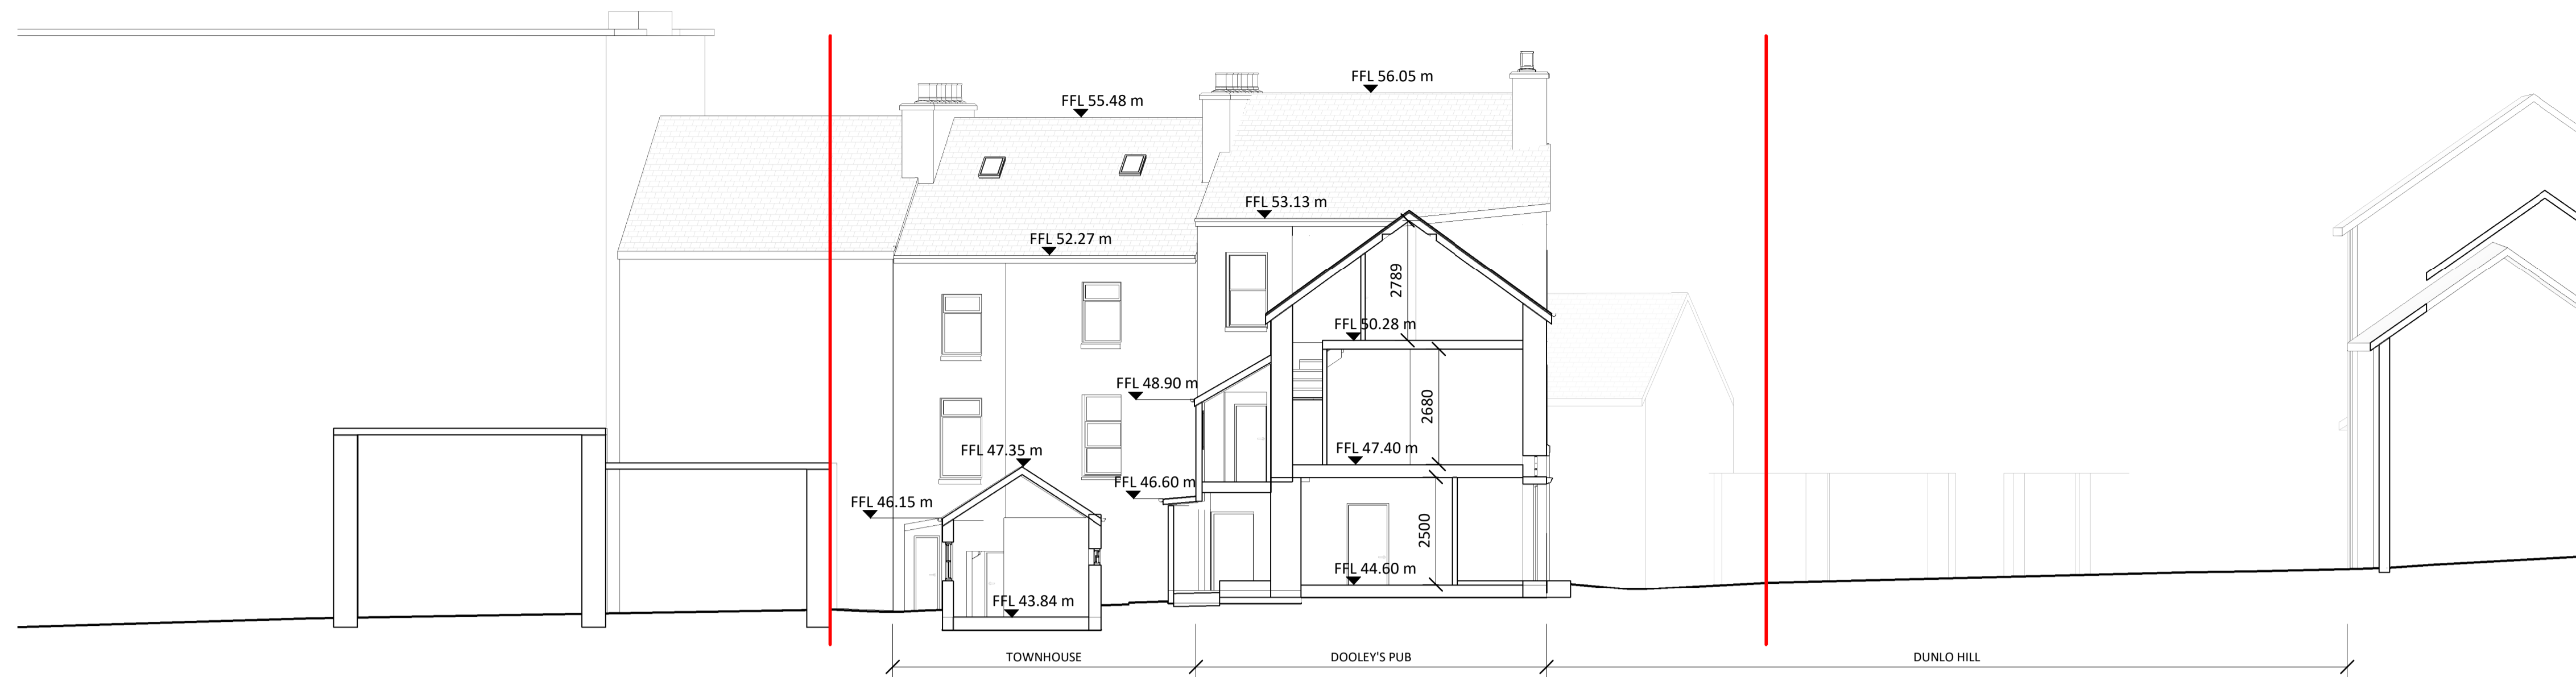


**A Existing\_Unit 11-Cross Section**  
1 : 100

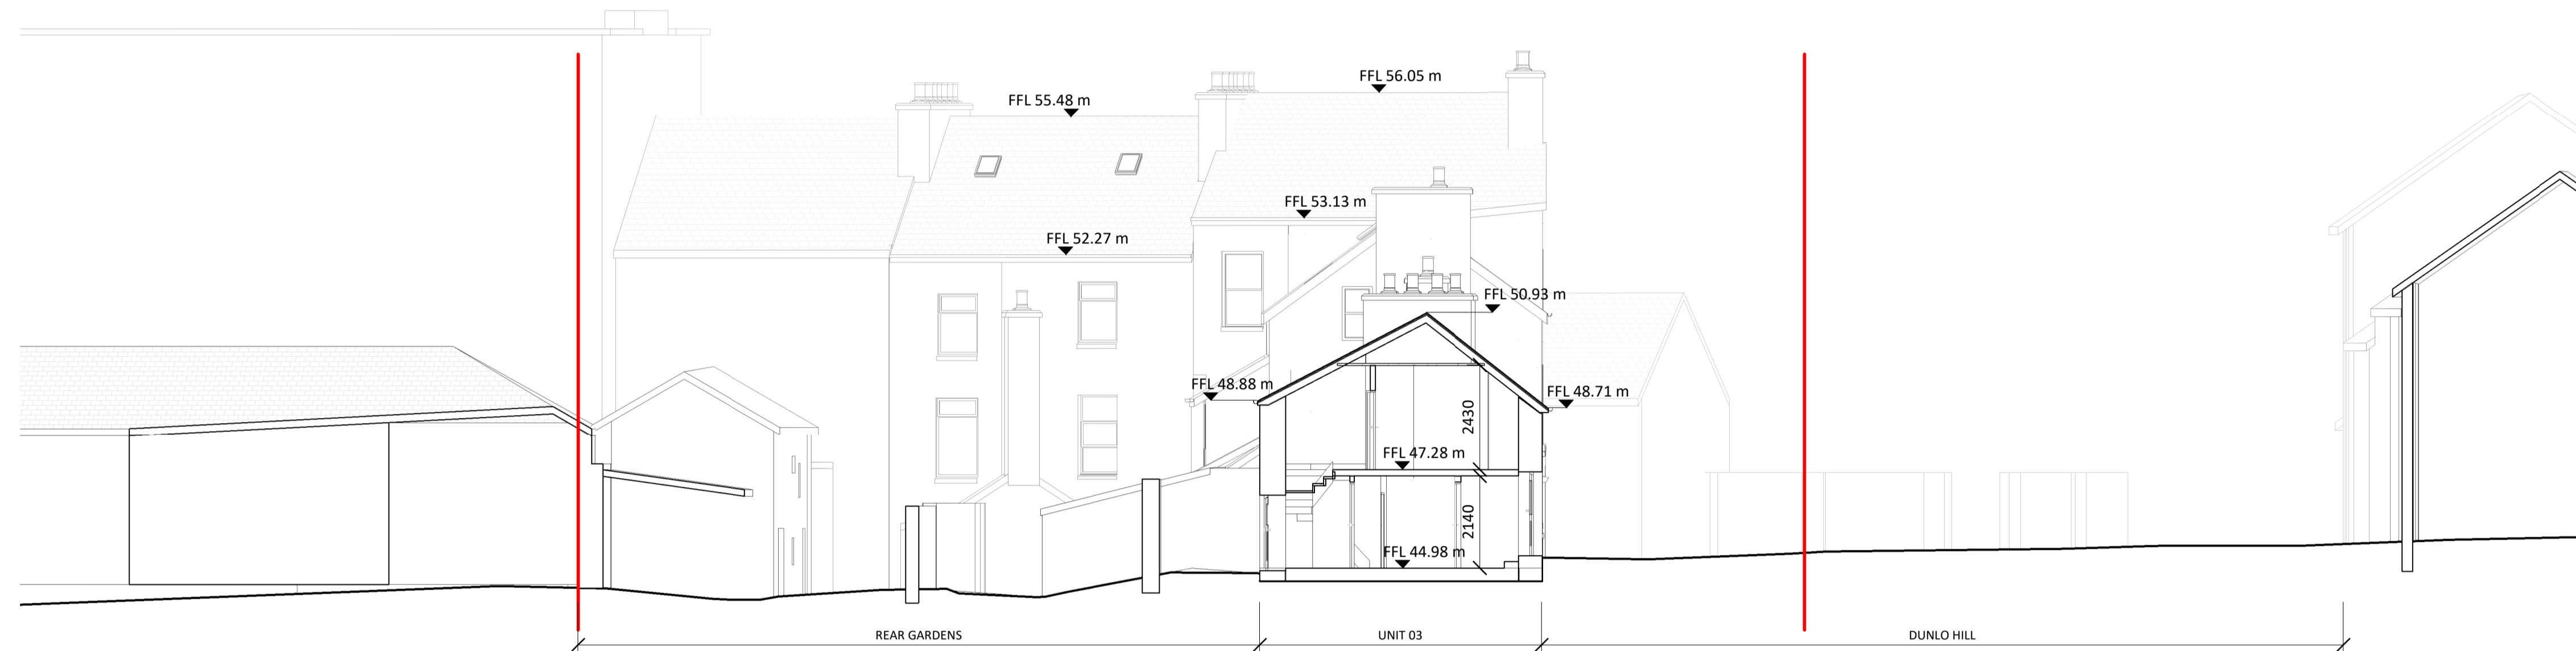

**B Existing\_Unit 03-Cross Section**  
1 : 100

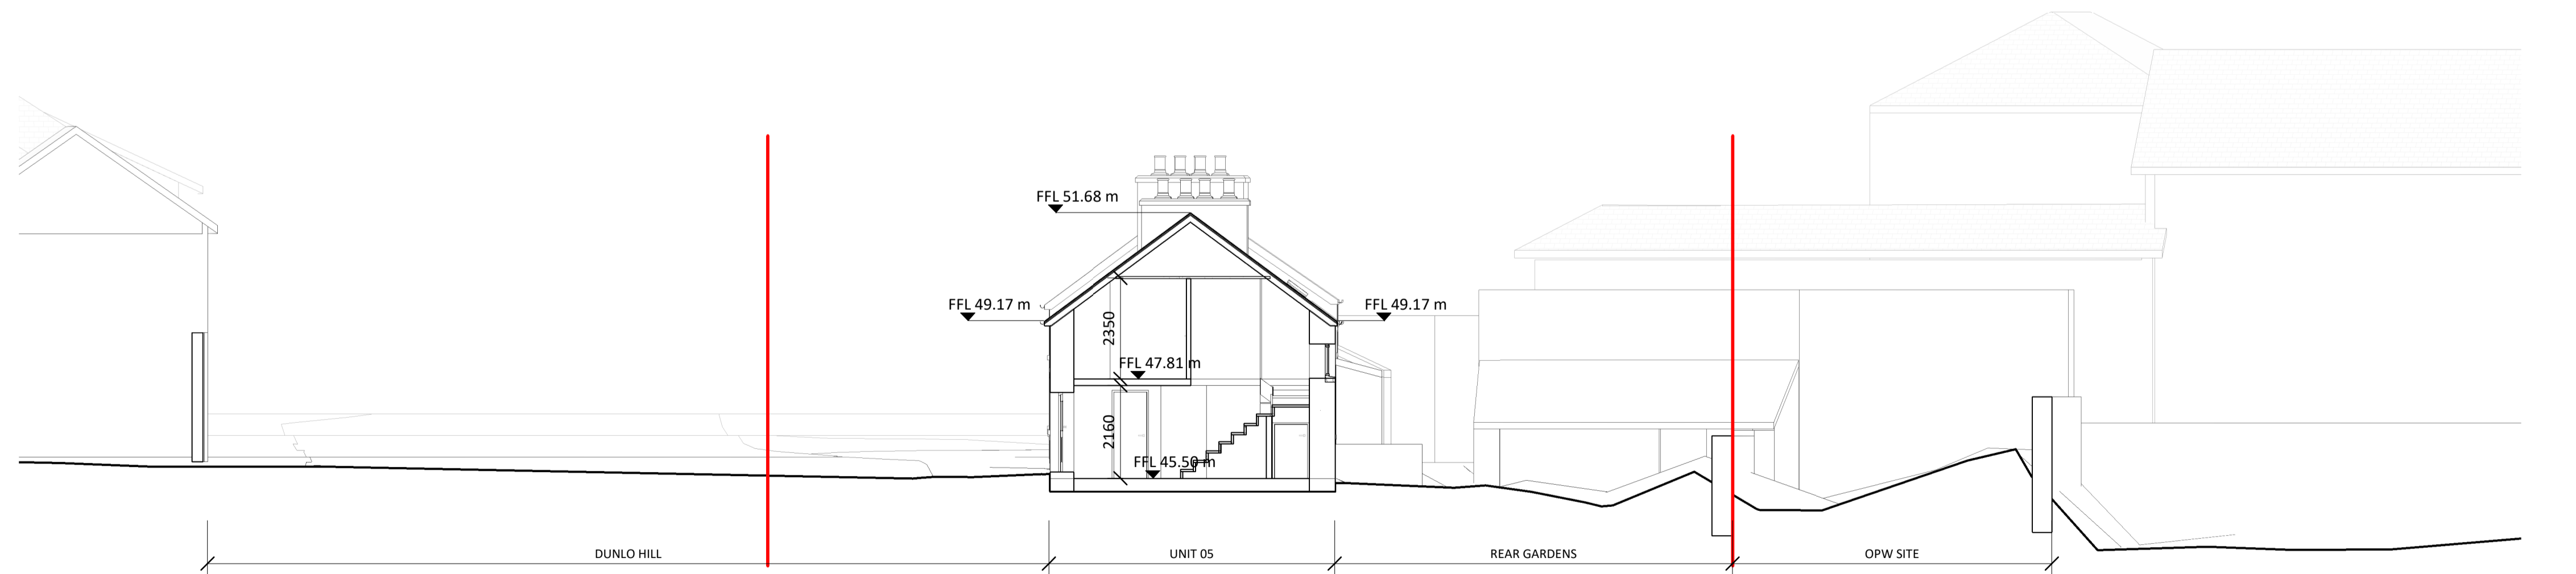

**C Existing\_Unit 05-Cross Section**  
1 : 100

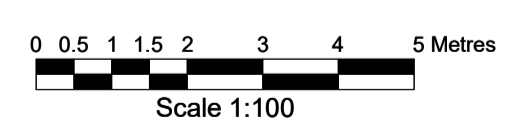

REVISION	DATE	DESCRIPTION	DRN	CHKD	ISSUED

Check all dimensions on site and notify of all and any discrepancies. Do not scale off this drawing. All drawings to be read in conjunction with Architects Specification and all relevant contract documents. This drawing should be printed in colour for clarity. This drawing and its content are copyright to OBFA Architects Ltd. No third party may take reliance on any aspect of this document without prior consent of OBFA Architects Ltd. REV 2.4 June 2022

C:\Users\LiamHayes\Documents\2209-OBFA-ZZ-XX-M3-A-0003\_Liam.hayes\7081.rvt

1 Johnson Place D02 HW58 Ireland  
www.obfa.ie +353 (0)1 685 4586

**2209-OBFA-ZZ-DR-A-2010**

DRAWING ID: 2209-OBFA-ZZ-DR-A-2010  
DRAWING NAME: EXISTING CROSS SECTIONS  
ISSUE DATE: 08/05/2023 17:36:47

SCALE: 1:100  
SHEET: **A1**

DRAWN: CMG  
CHECKED: CMG

---

OBFA PROJECT NUMBER: **2209**

NAME: **DUNLO HILL**

CLIENT: **gcc**