


Demo_SE Street Elevation

1:100

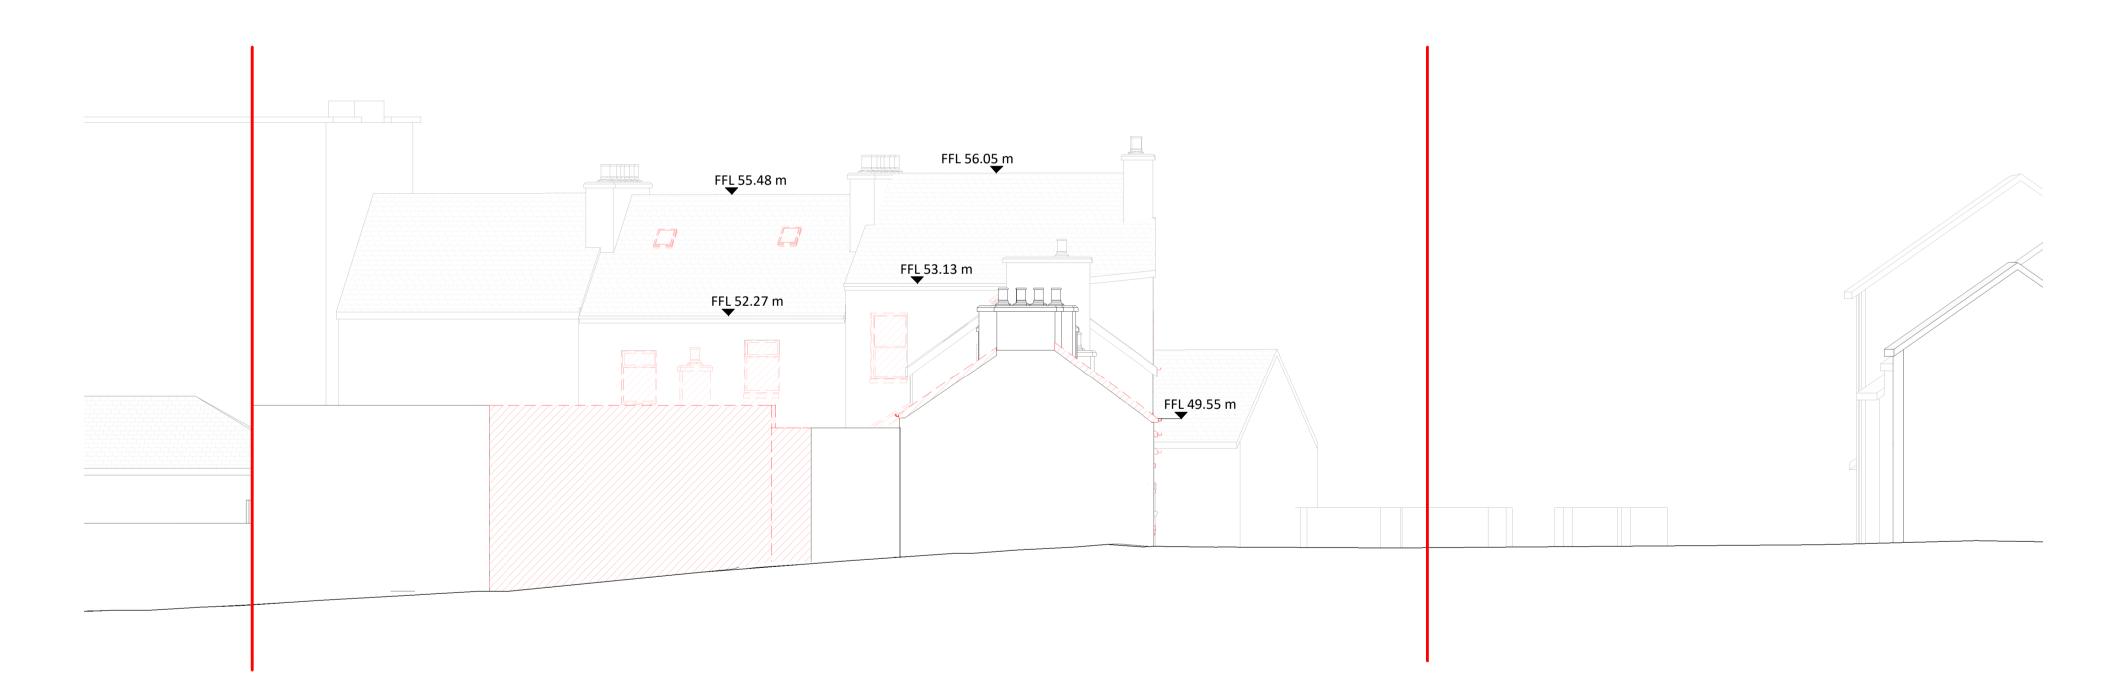

Demo_NW Street Elevation

1:100

PROJ AUTHOR BLK	C LVL TYP ROLE SHEET REV. PURPOSE
	R-A-2018 PL
DRAWING ID	
A R C H I T E C T S DRAWING NAME	SCALE SHEET
1 Johnson Place D02 HW58 Ireland DEMOLITION SID!	E ELEVATIONS 1:100 A1
	DRAWN CHECKED
08/05/2023 17:41:47	SDV/LH CMG
OBFA PROJECT NUMBER NAME	CLIENT
2209 DUNLO HILL	GCC
	2209-OBFA-XX-DR DRAWING ID DRAWING NAME 1 Johnson Place D02 HW58 reland www.obfa.ie +353 (0)1 685 4586 DEMOLITION SIDE ISSUE DATE 08/05/2023 17:41:47