




Received: 19/05/23

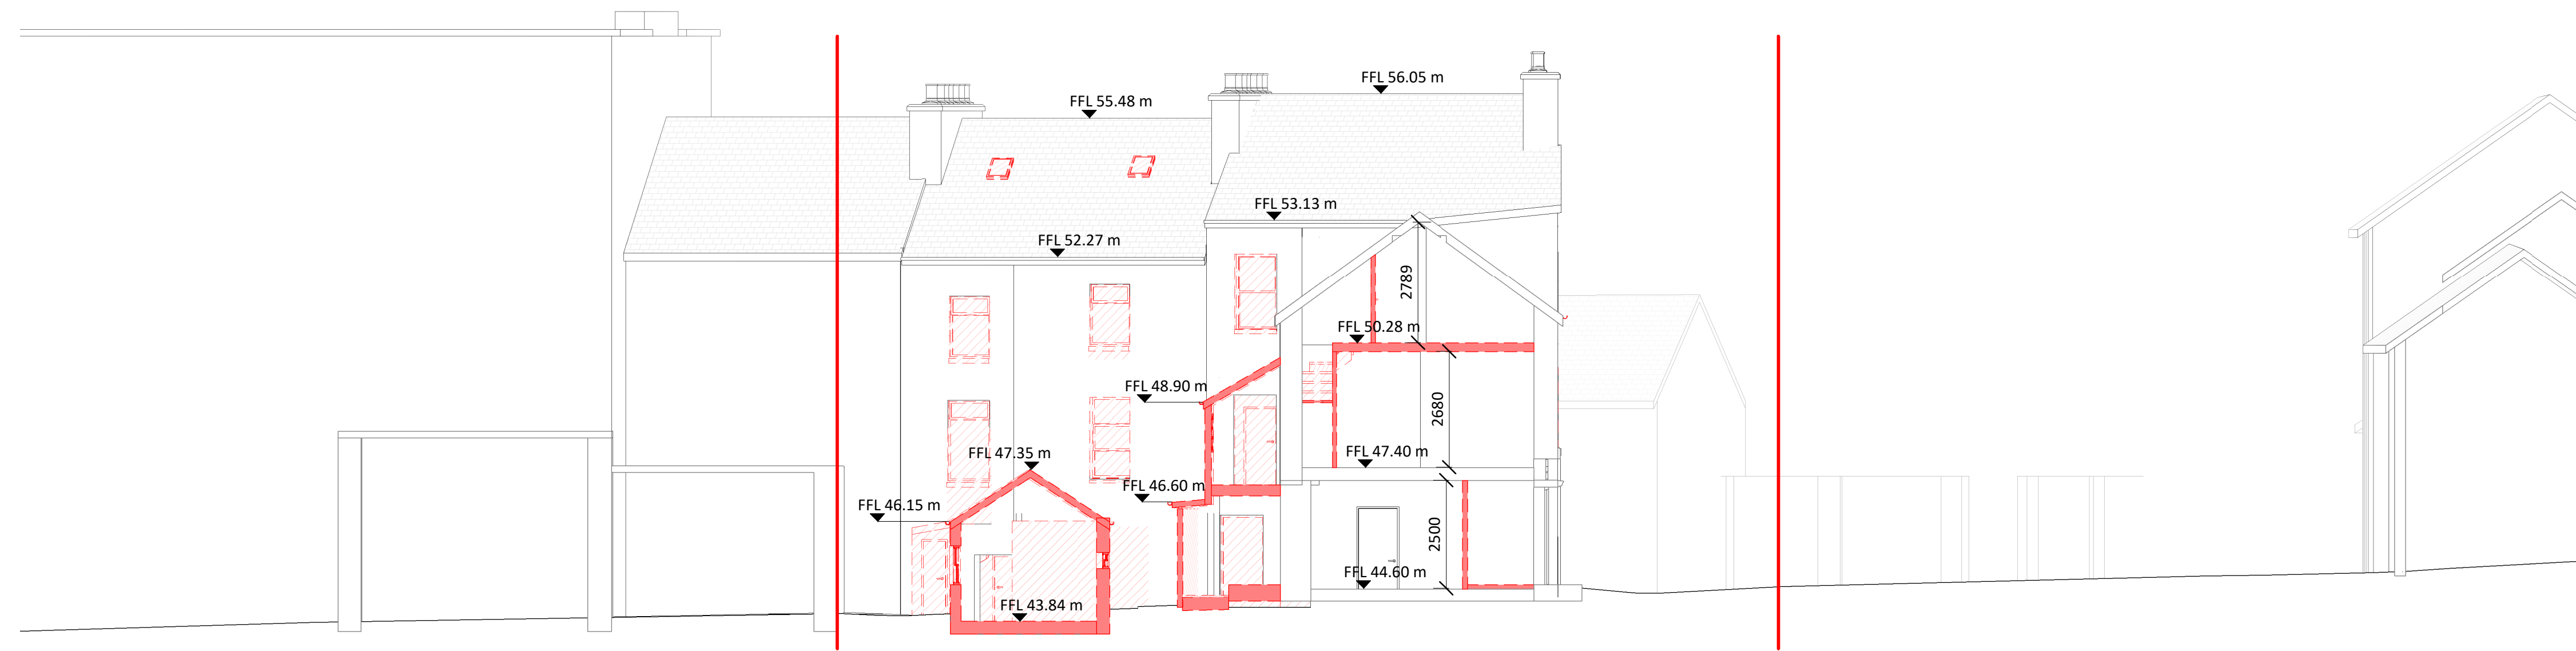


1 Demolition_Unit 11-Cross Section
1: 100

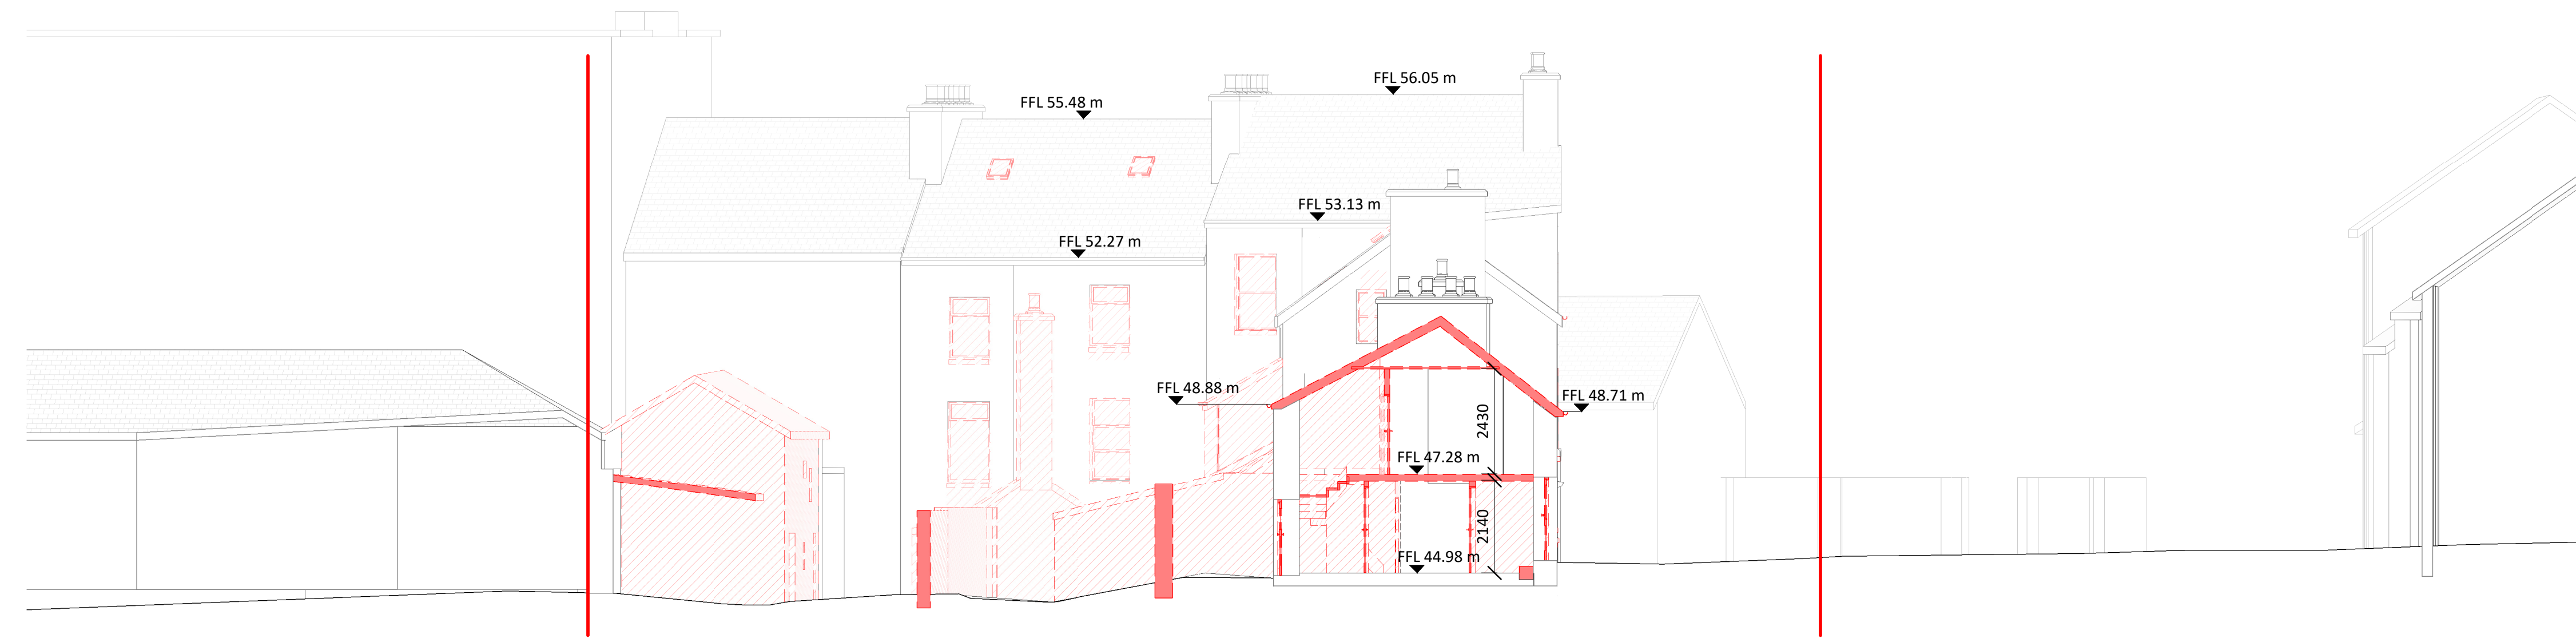

2 Demolition_Unit 03-Cross Section
1: 100

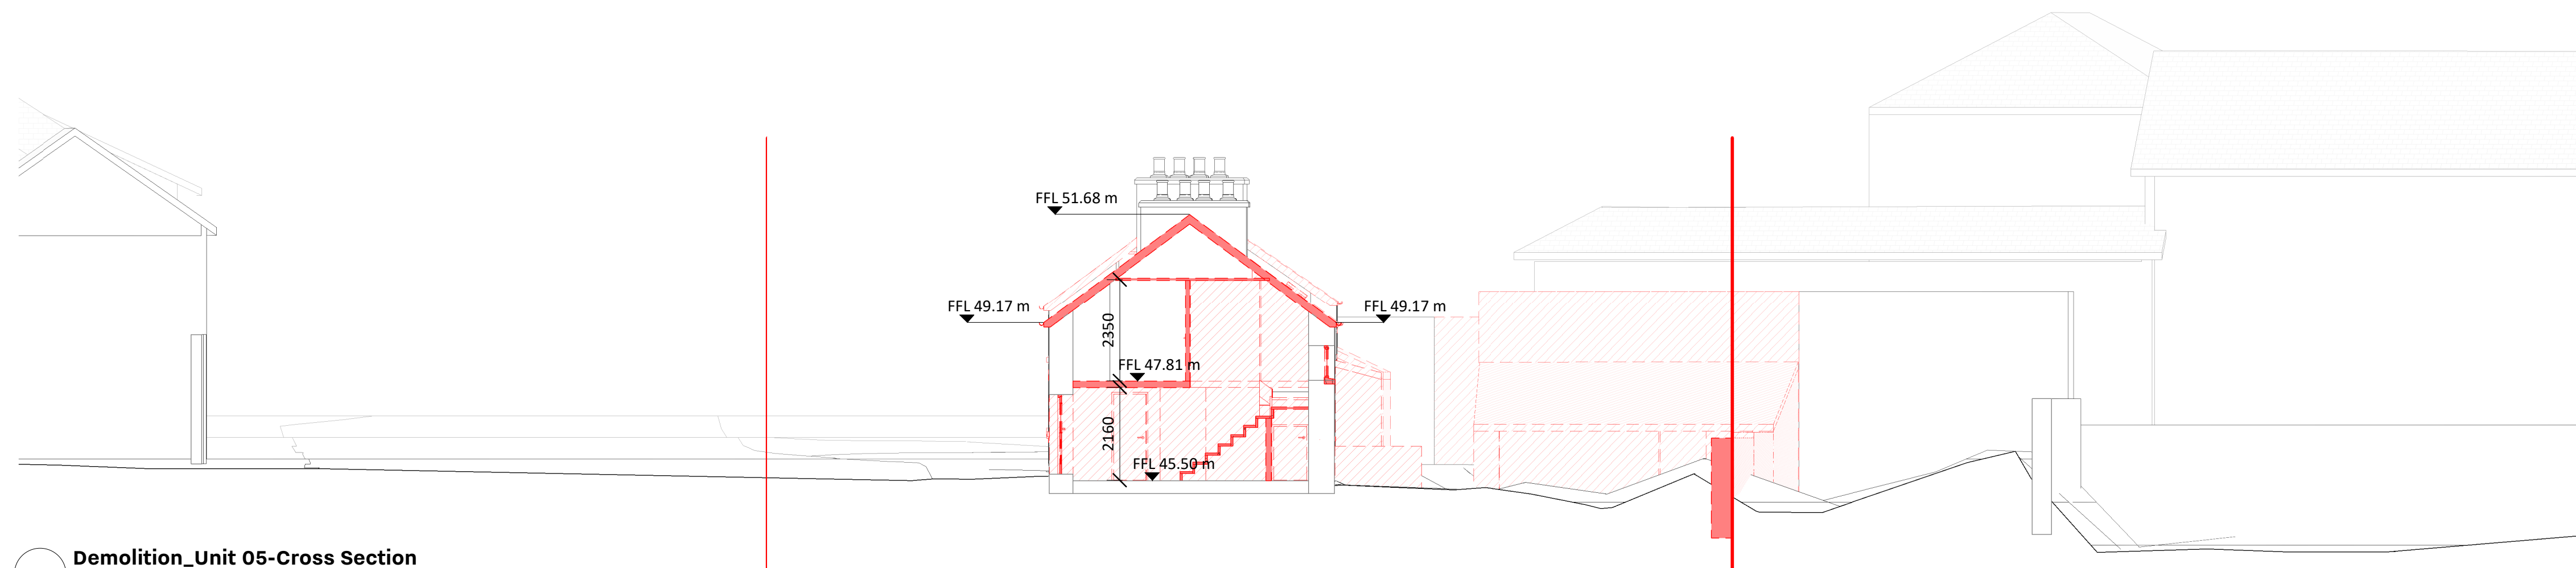

3 Demolition_Unit 05-Cross Section
1: 100

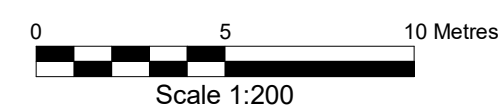

REVISION	DATE	DESCRIPTION	DRN	CHKD	ISSUED

Check all dimensions on site and notify of all and any discrepancies. Do not scale off this drawing. All drawings to be read in conjunction with Architects Specification and all relevant contract documents. This drawing should be printed in colour for clarity. This drawing and its content are copyright to OBFA Architects Ltd. This drawing shall not be copied, reproduced or otherwise used without the prior consent of OBFA Architects Ltd. REV 2.4 June 2022

C:\Users\LiamHayes\Documents\2209-OBFA-ZZ-XX-M3-A-0003_Liam.hayes7VDE8Y.rvt

1 Johnson Place D02 HW58 Ireland
www.obfa.ie +353 (0)1 685 4586

2209-OBFA-XX-DR-A-2020

DRAWING ID: **2209-OBFA-XX-DR-A-2020**

DRAWING NAME: **DEMOLITION CROSS SECTIONS**

ISSUE DATE: **08/06/2023 17:42:29**

OBFA PROJECT NUMBER: **2209**

SCALE SHEET: **1:100 A1**

DRAWN: **CMG**

CHECKED: **CMG**

PROJ: **PL**

AUTHOR: **PL**

BLK: **PL**

LVL: **PL**

TYP: **PL**

ROLE: **PL**

SHEET: **PL**

REV: **PL**

PURPOSE: **PL**

NAME: **DUNLO HILL**

CLIENT: **gcc**