


Received: 19/05/23

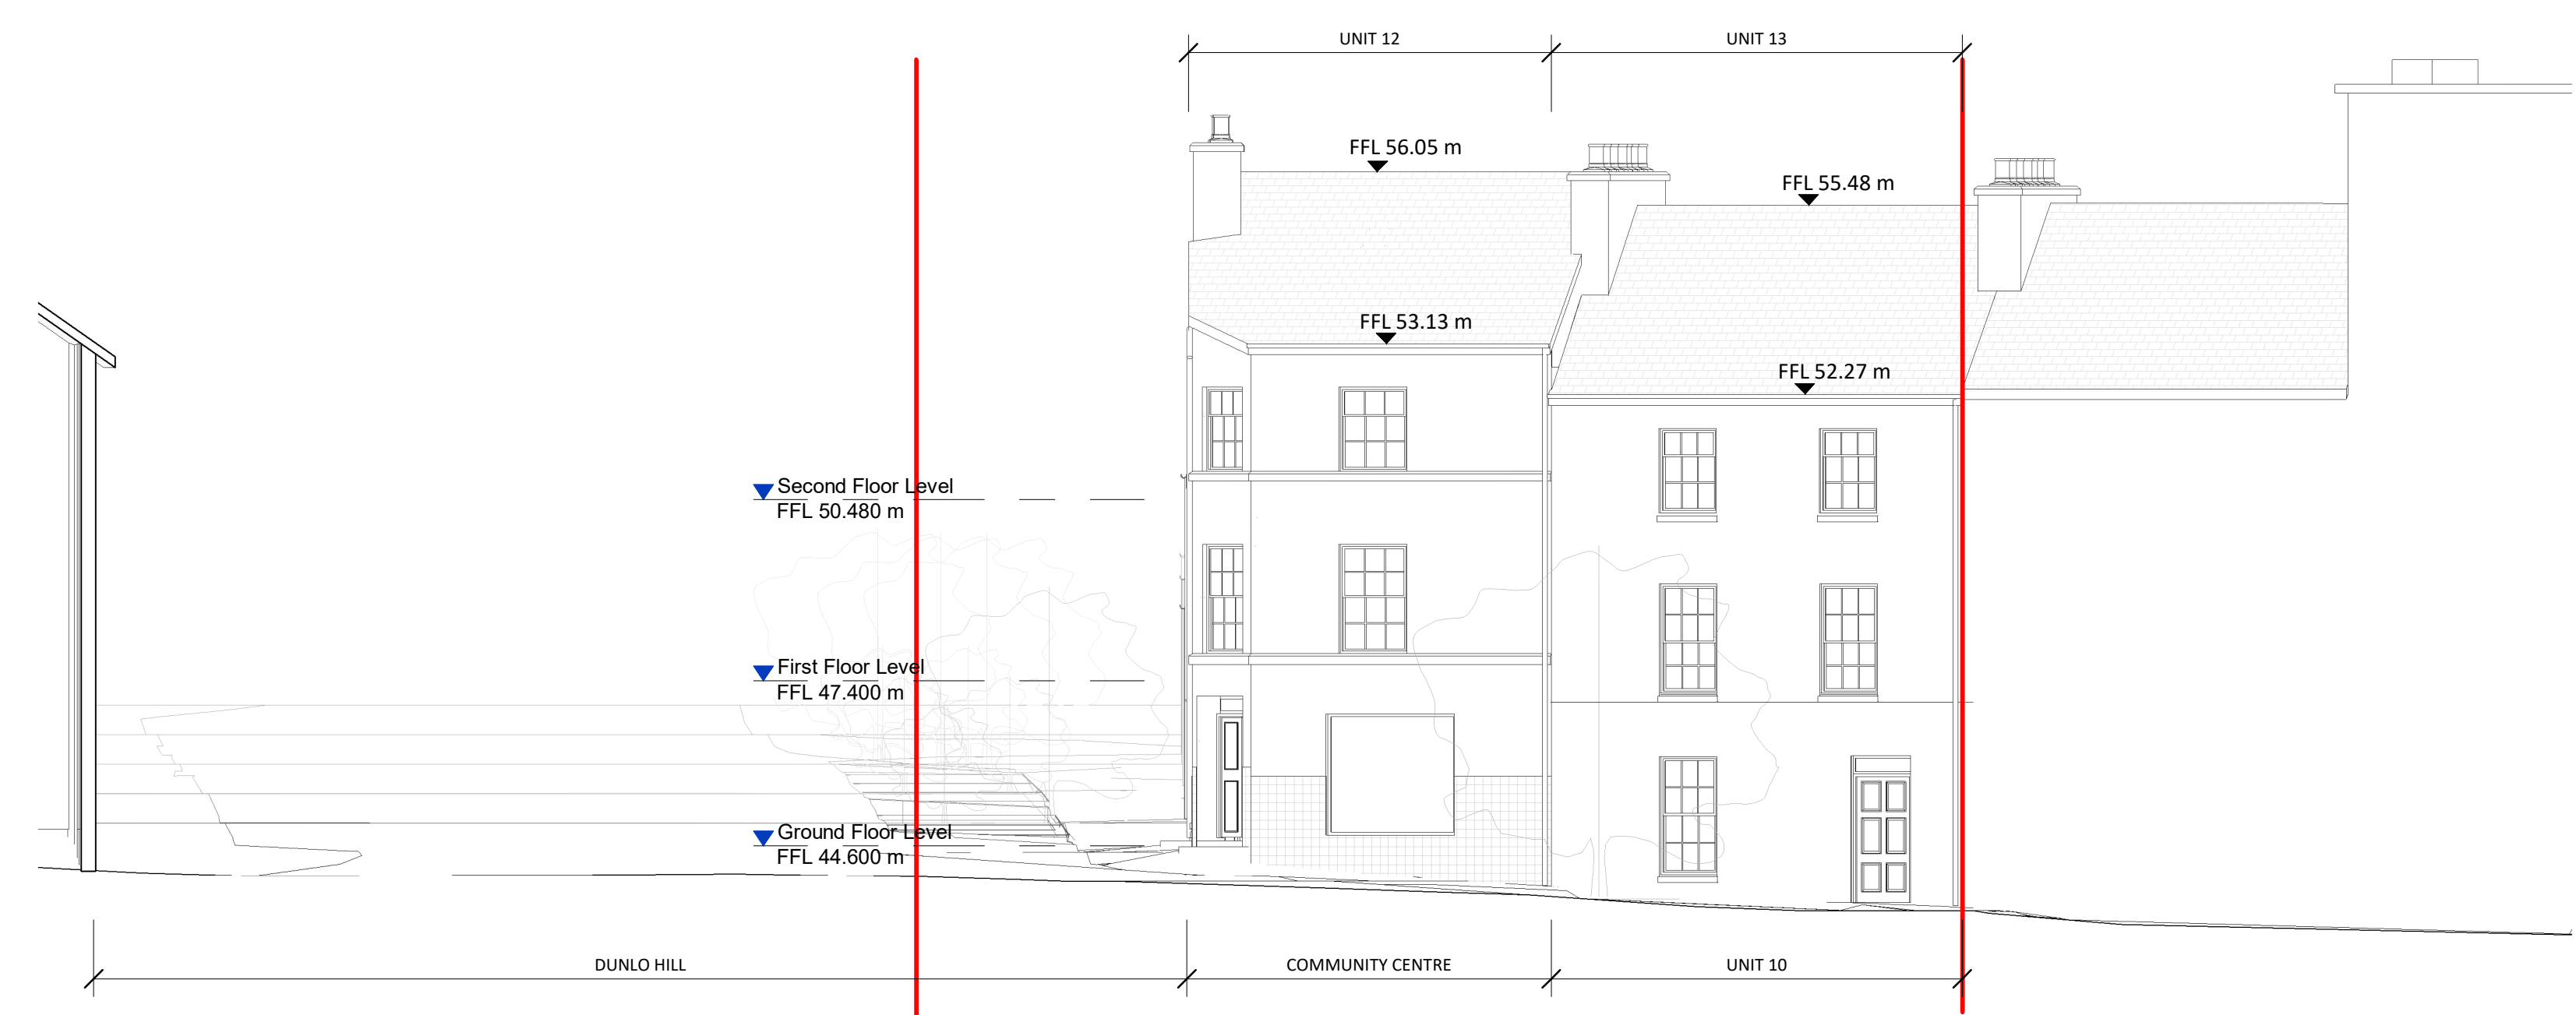

1 GA_SW Street Elevation



2 GA_SE Street Elevation



3 GA_NW Street Elevation



REVISION	DATE	DESCRIPTION	DRN	CHKD	ISSUED

Check all dimensions on site and notify of all and any discrepancies. Do not scale off this drawing. All drawings to be read in conjunction with Architects Specification and all relevant contract documents. This drawing should be printed in colour for clarity. This drawing and its content are copyright to OBFA Architects Ltd. This drawing shall not be copied, reproduced or otherwise used without the prior consent of OBFA Architects Ltd. REV 2.4 June 2022

C:\Users\LiamHayes\Documents\2209-OBFA-ZZ-XX-M3-A-0003_Liam.hayes\7\081.rvt

O'BF_A
ARCHITECTS
1 Johnson Place D02 HW58 Ireland
www.obfa.ie +353 (0)1 685 4586

2209-OBFA-XX-ZZ-DR-A-2027

GA_STREET ELEVATIONS

09/05/2023 15:19:38

2209

DUNLO HILL

PL

SCALE SHEET
1:100 **A1**

DRAWN CHECKED
SDV/LH CMG

OBFA PROJECT NUMBER NAME CLIENT
2209 DUNLO HILL gcc