



Received: 19/05/23




1 GA_Unit 07-Cross Section

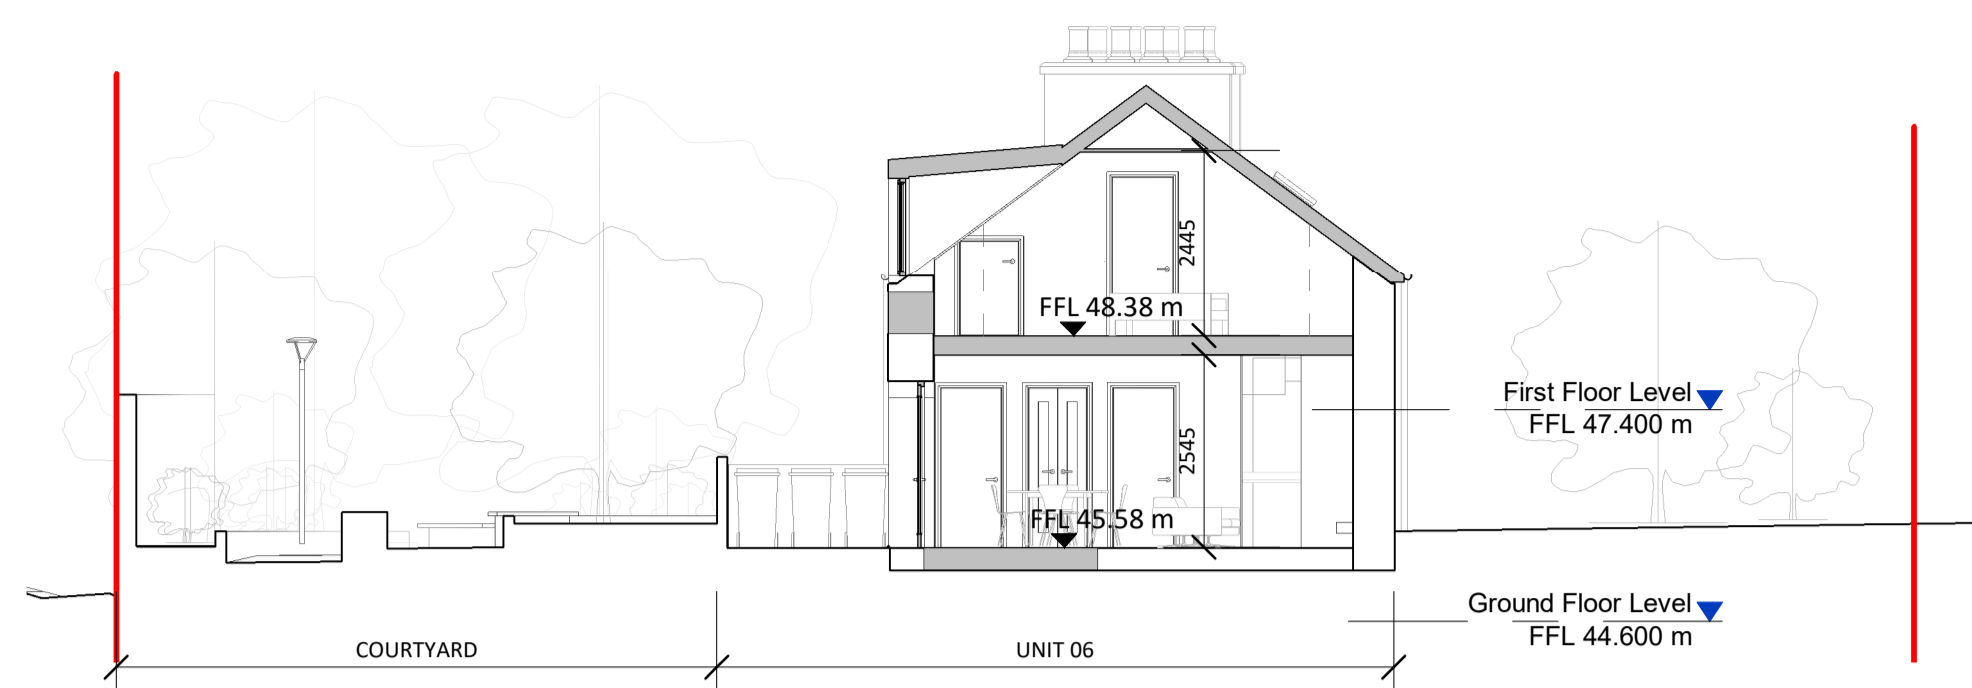


2 GA_Unit 06-Cross Section

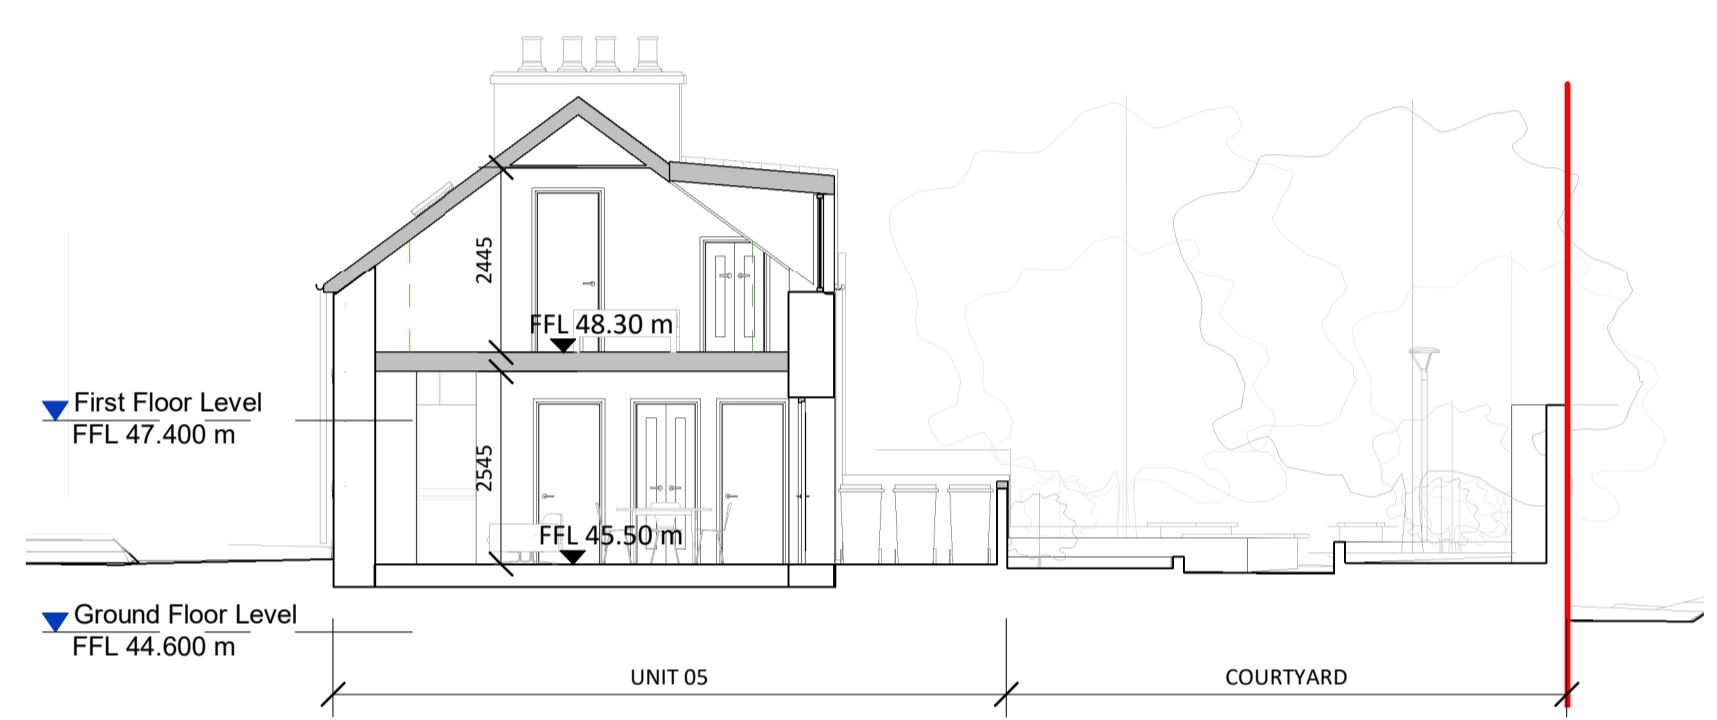

3 GA_Unit 05-Cross Section

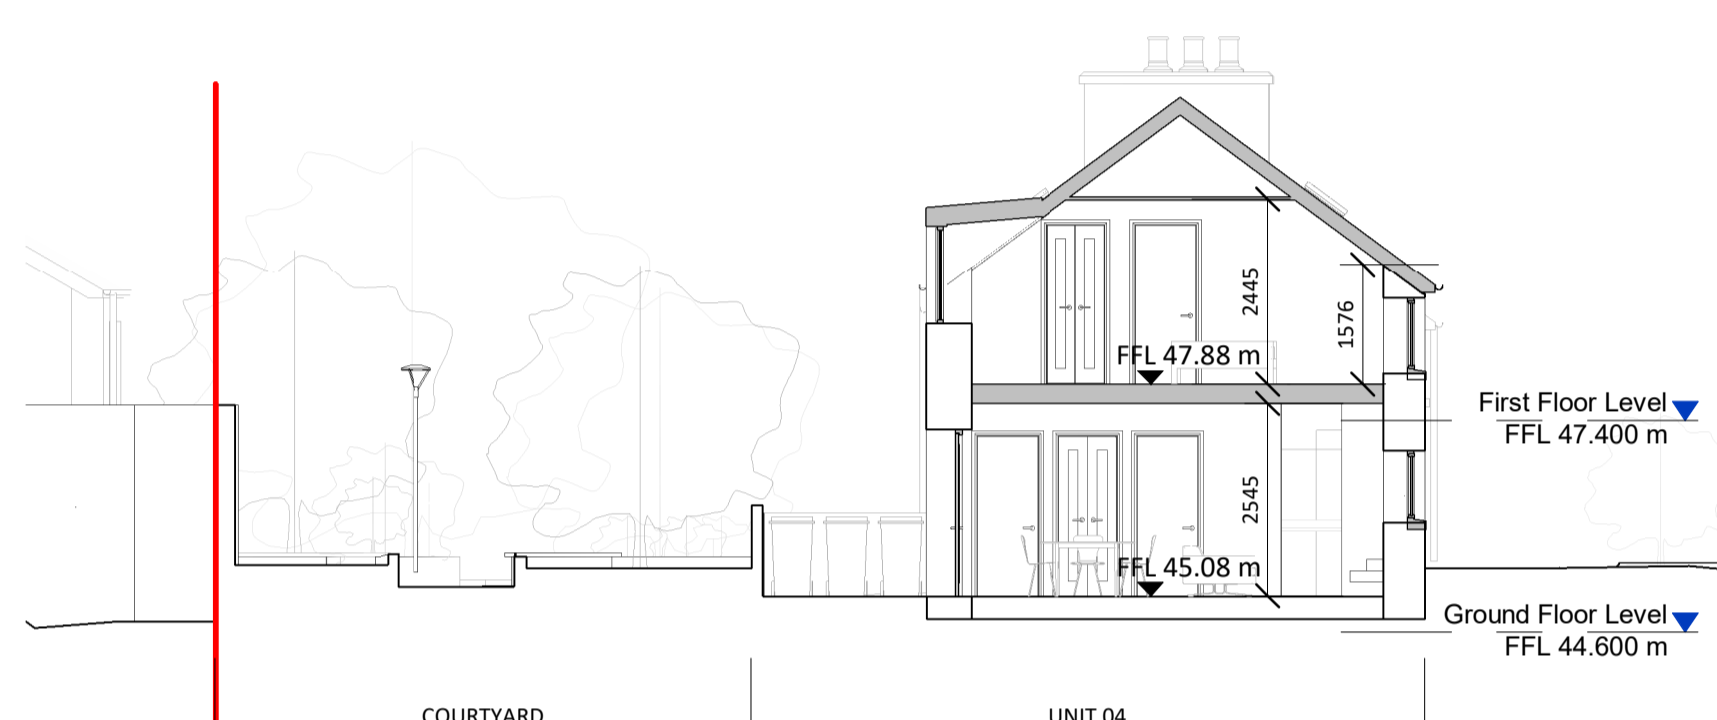


4 GA_Unit 04 & 08-Cross Section
1:100

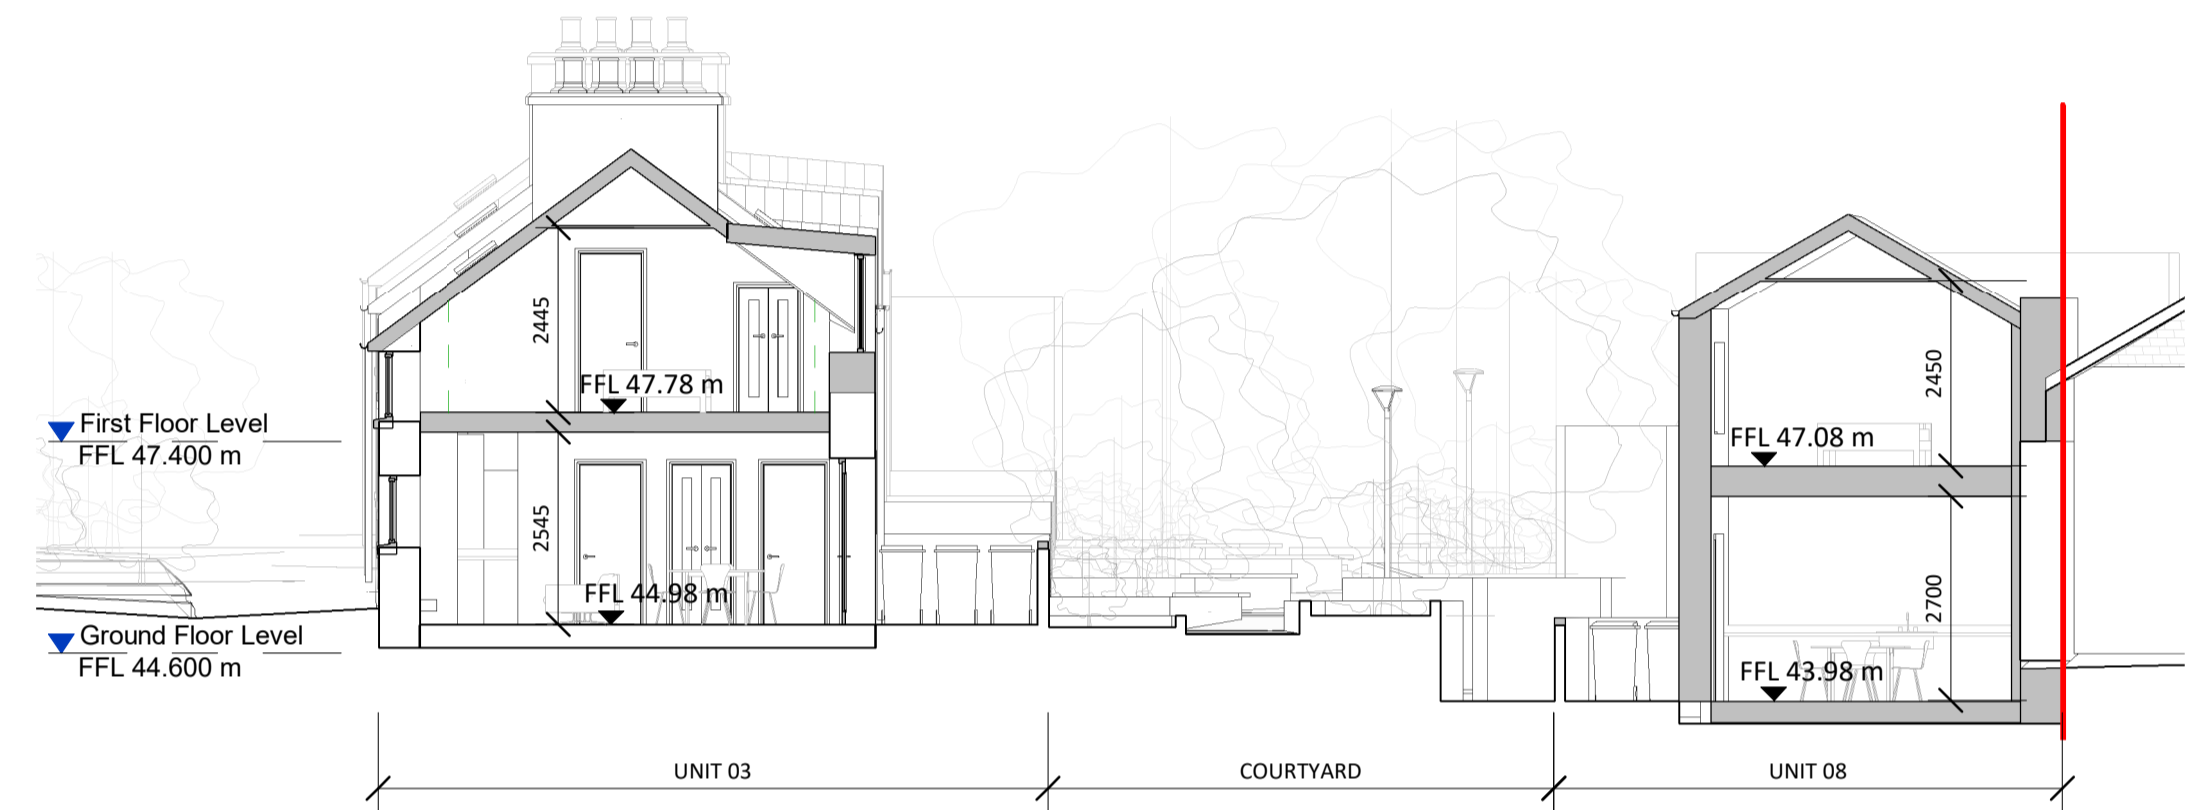

5 GA_Unit 03 & 08-Cross Section



6 GA_Unit 02 & 09-Cross Section

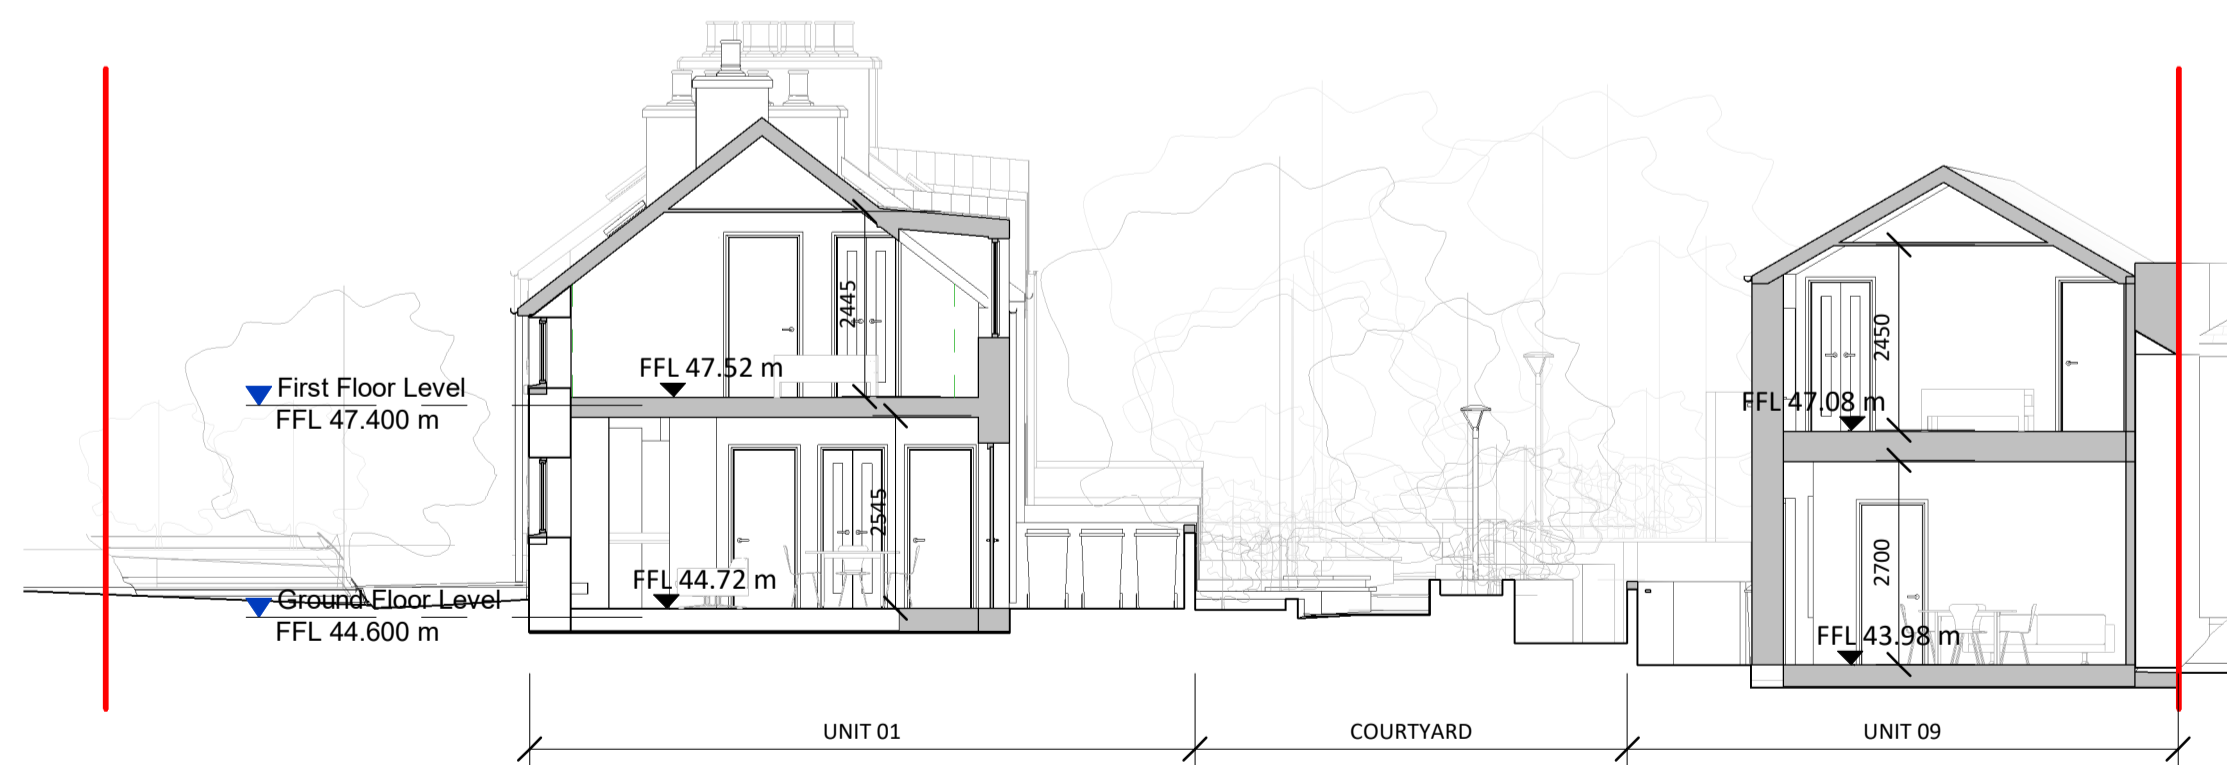

7 GA_Unit 01 & 09-Cross Section



REVISION	DATE	DESCRIPTION	DRN	CHKD	ISSUED

Check all dimensions on site and notify of all and any discrepancies. Do not scale off this drawing. All drawings to be read in conjunction with Architects Specification and all relevant contract documents. This drawing should be printed in colour for clarity. This drawing and its content are copyright to OBFA Architects Ltd. This drawing shall not be copied, reproduced or otherwise used without the prior consent of OBFA Architects Ltd. No third party may take reliance on any aspect of this document without prior consent of OBFA Architects Ltd. REV 2.4 June 2022

C:\Users\LiamHayes\Documents\2209-OBFA-ZZ-XX-M3-A-0003_Liam.hayes\7\08.rvt

OBFA ARCHITECTS

1 Johnson Place D02 HW58 Ireland
www.obfa.ie +353 (0)1 685 4586

PROJ	AUTHOR	BLK	LVL	TYP	ROLE	SHEET	REV.	PURPOSE
2209-OBFA-ZZ-DR-A-2030								PL

DRAWING ID	DRAWING NAME	SCALE	SHEET
GA_CROSS SECTIONS	GA_CROSS SECTIONS	1:100	A1

ISSUE DATE	NAME	CLIENT
09/06/2023 18:26:31	DUNLO HILL	gcc