



PROPOSED GROUND FLOOR
SCALE 1:50

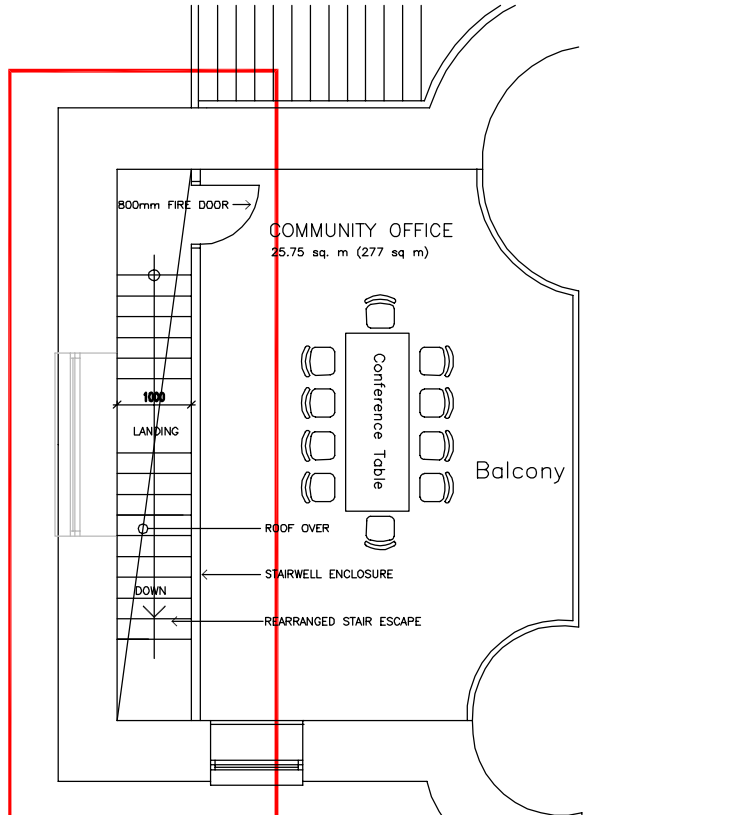


PROPOSED UPPER FLOOR
SCALE 1:50

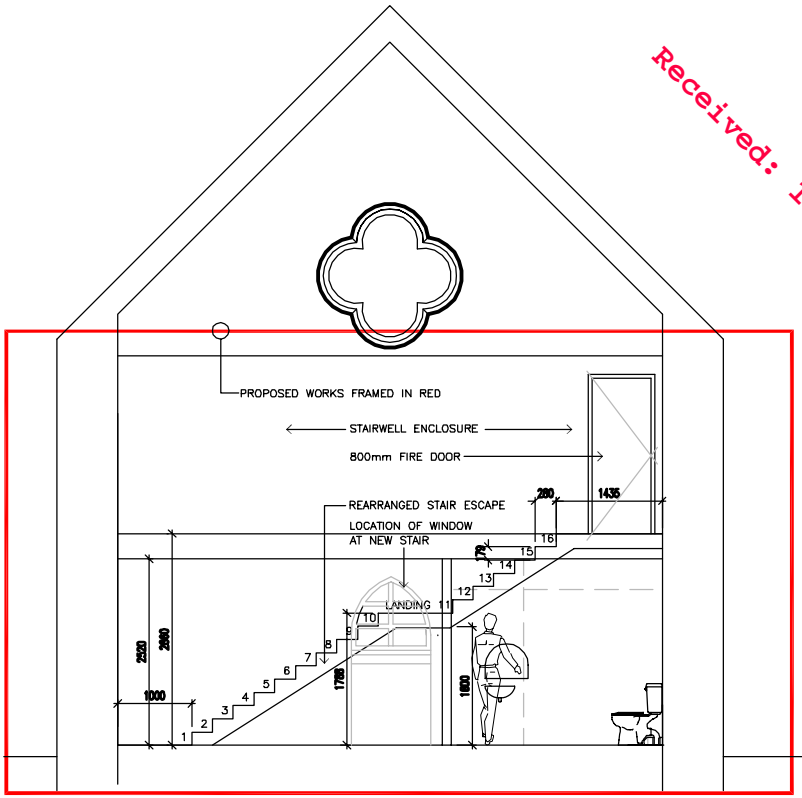


SIDE BALCONY STAIR CROSS SECTION. PROPOSED
SCALE 1:50

Received: 10/07/2023

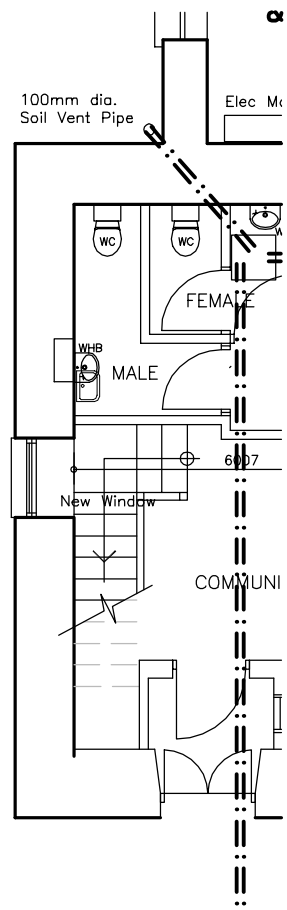

EXISTING GROUND FLOOR
SCALE 1:50

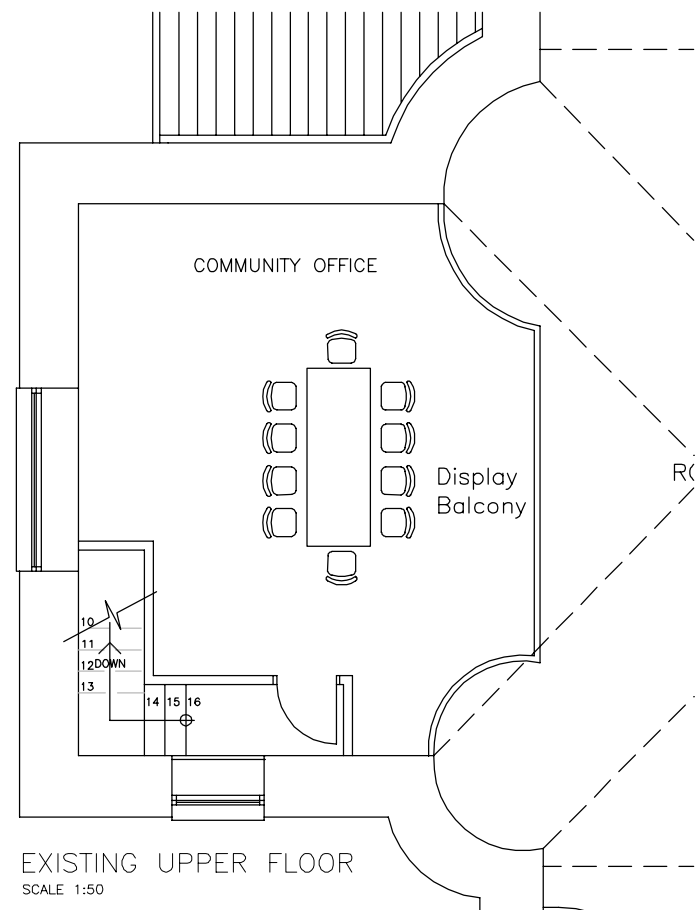

EXISTING UPPER FLOOR
SCALE 1:50



IMG_0512



IMG_0515



IMG_0551



IMG_0552

DO NOT SCALE FROM THIS DRAWING. WORK ONLY FROM FIGURED DIMENSIONS.
ALL ERRORS AND OMISSIONS TO BE REPORTED TO THE ARCHITECT.
THIS DRAWING TO BE READ IN CONJUNCTION WITH RELEVANT CONSULTANT'S DRAWINGS.

OFFICE USE:	
PAGE SETUP: ----	SHEET SET: ###
PLOT SCALE: 1:2.0436	STYLE TABLE: _STW-General Arrangement.ctb
MOD. TIME: 7/3/2023 5:49:44	PLOT DEVICE: PDF-XChange Lite (temporary)6513.pcl
PLOT TIME: 7/3/2023 5:50:30	MOD. BY: Tommy Rushe

ORIG.	CHK.	DATE	ISSUE

PLANNING ISSUE	TR	DATE	ISSUE
WINDOW SHOWN ON SIDE BALCONY SECTION	TR	03.07.2023	S03
	TR	26.08.2022	S02
	TR	27.06.2022	S01

Scott Tallon Walker Architects 19 Merrion Square, Dublin 2, Ireland T. +353 (0)1 6690000 F. +353 (0)1 6613300

CLIENT Galway County Council	DRAWING EXISTING AND PROPOSED NORTH WING LOBBY / STAIR ARRANGEMENT. PLANS, SECTIONS AND IMAGES	CAD REF. R:\22\22059 ORANMORE\01 BIM MODELS+DWGS\1.1 STW MODELS\PLANNING
PROJECT Oranmore Library. Prop. upgrade works	SCALE 1:50	DWG. NO. 22059-PLA-009
SITE Oranmore	PROJECT ARCHITECT ATL TR	ISSUE S03

E-mail: mail@stwalkitects.com www.stwalkitects.com