

PORTUMNA COURTHOUSE


Site



1891 OSI MAP OF PORTUMNA




EXISTING FRONT ELEVATION

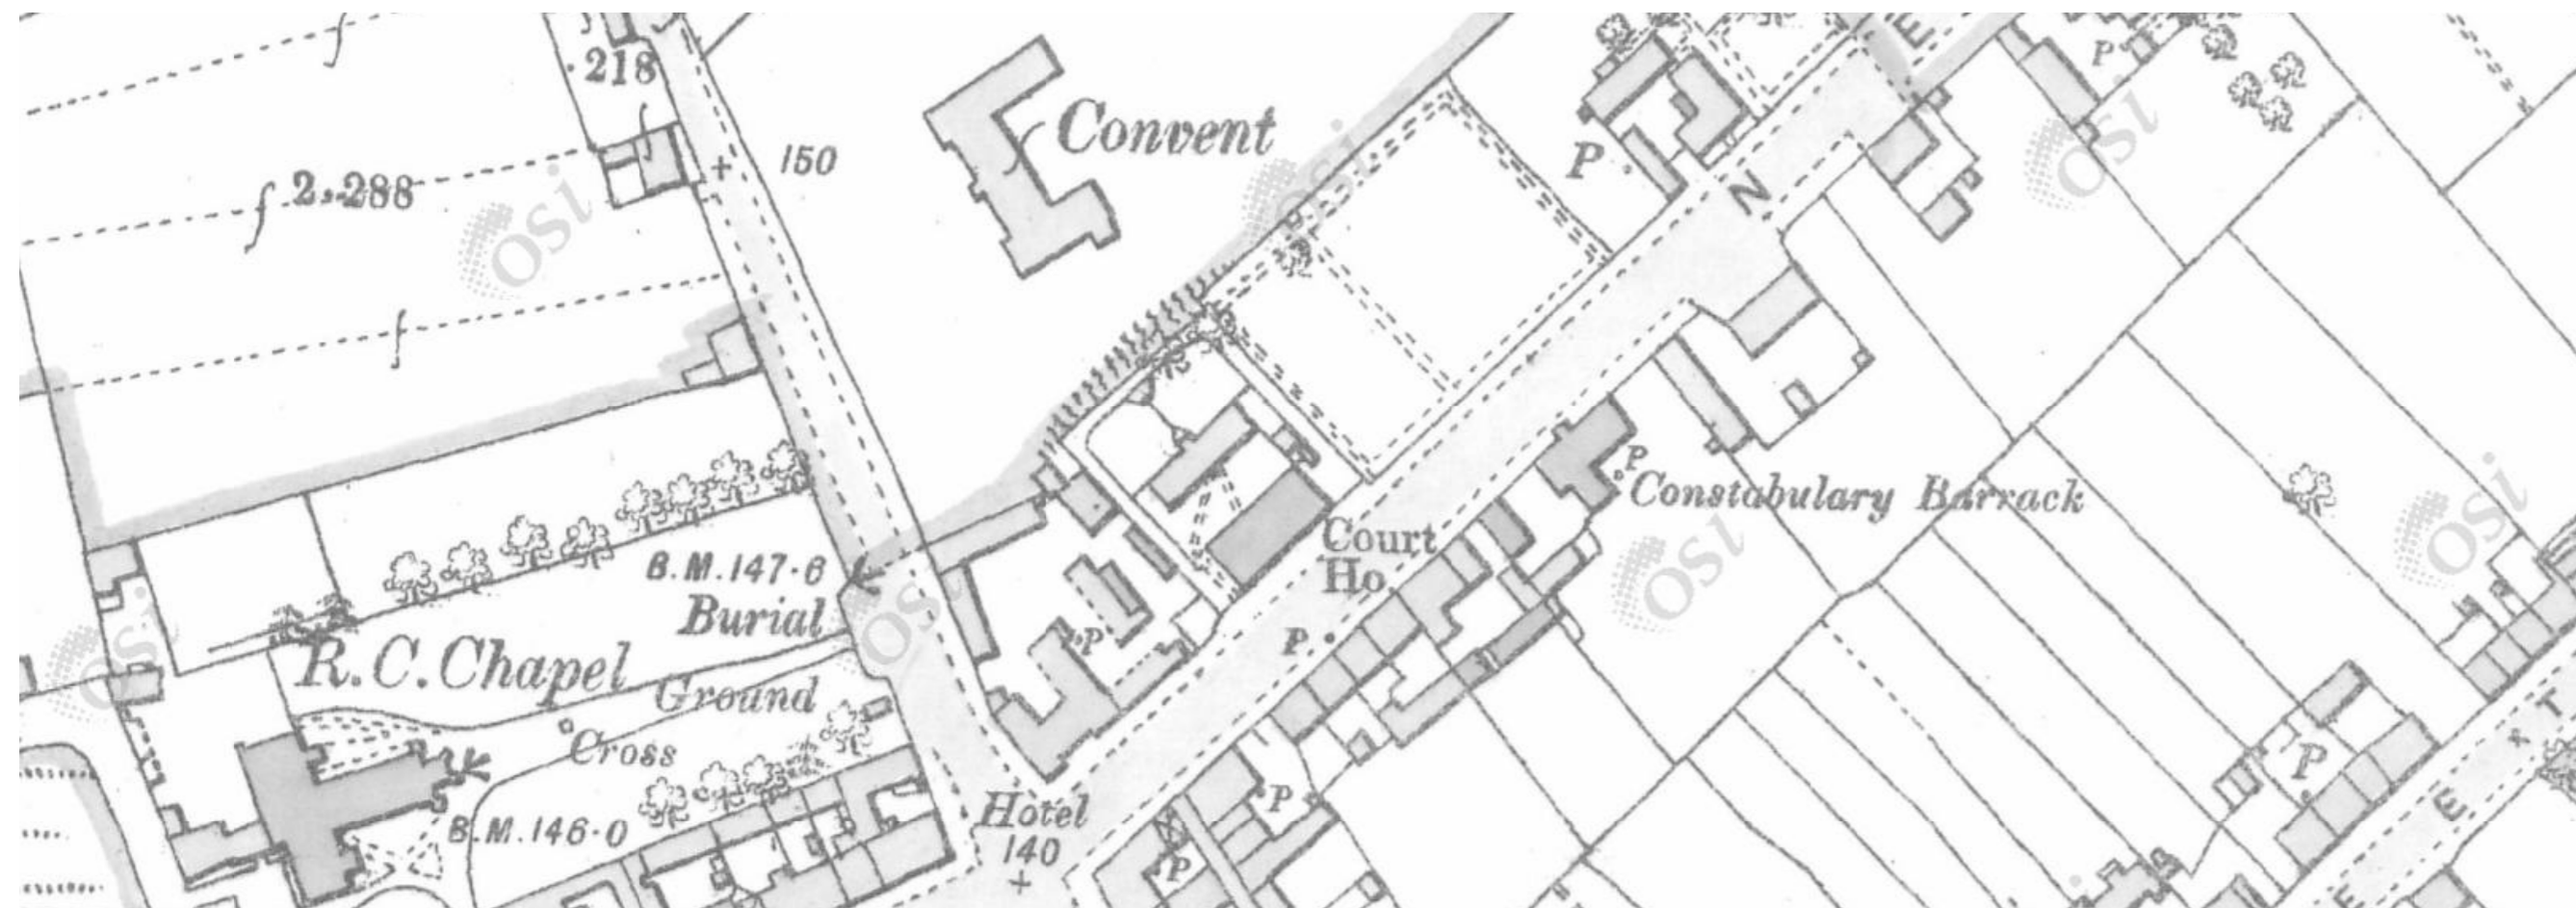

PORTUMNA COURTHOUSE CIRCA 1920

PORTUMNA COURTHOUSE

Proposal

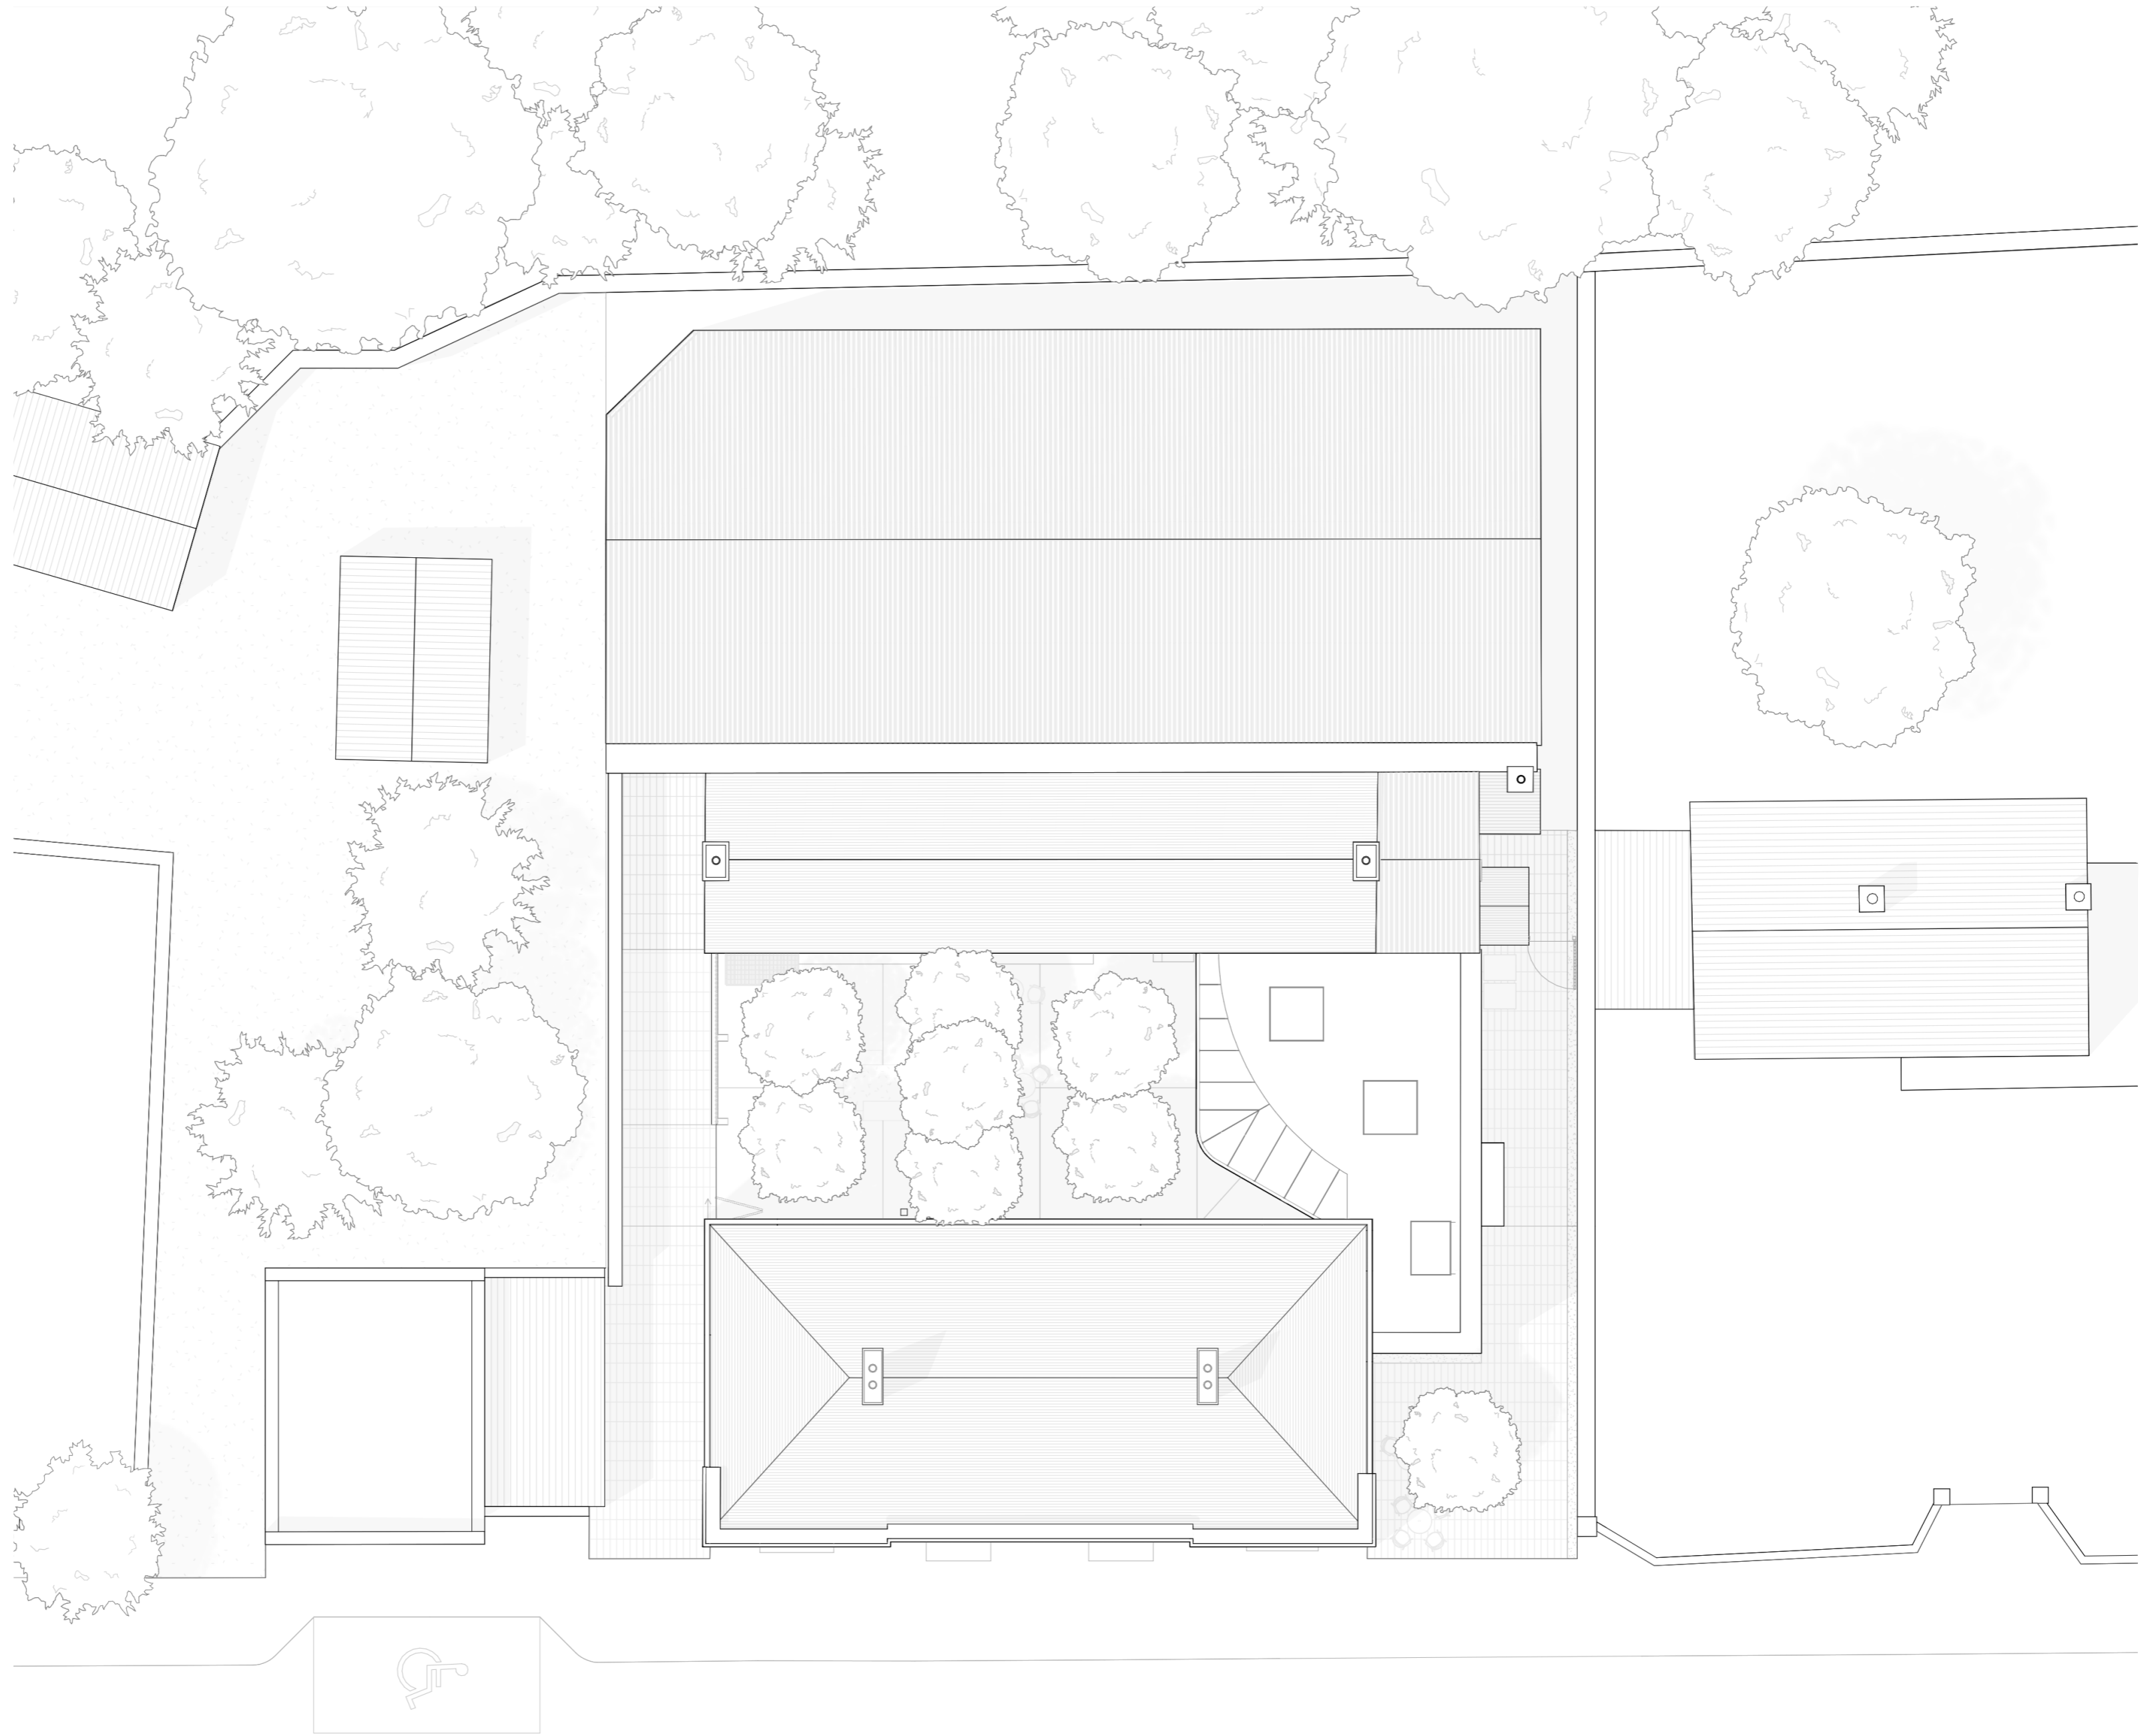

PROPOSED SITE PLAN








NEW PUBLIC COURTYARD

PORTUMNA COURTHOUSE


Proposal



PERFORMANCE SPACE

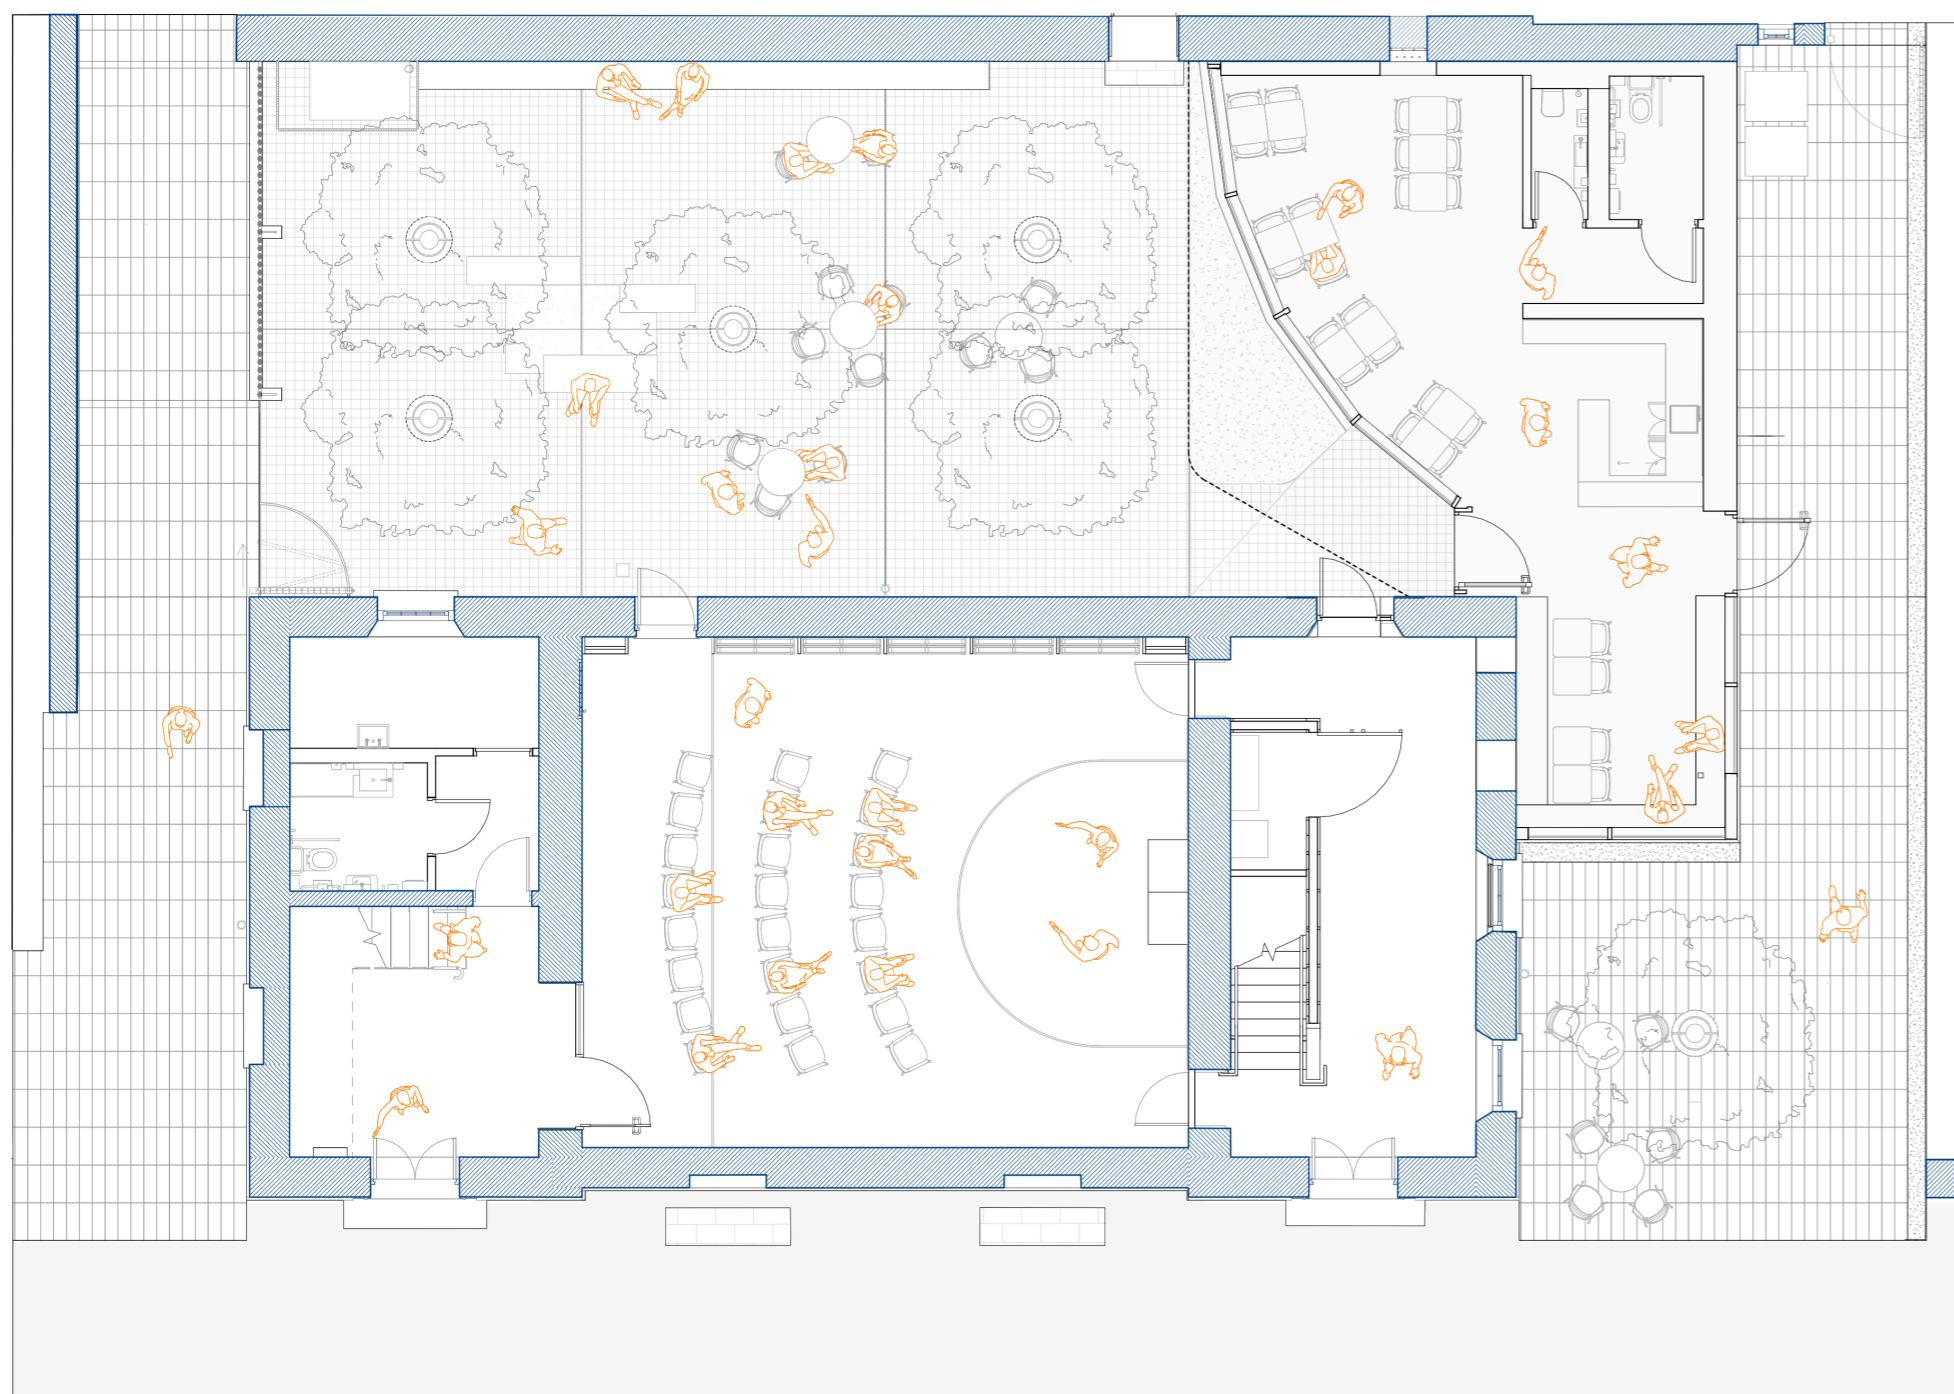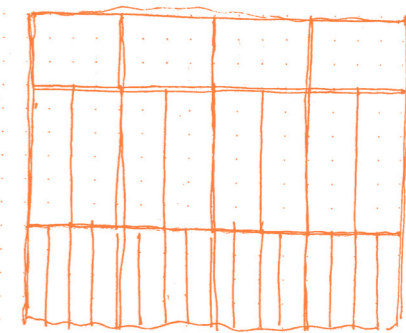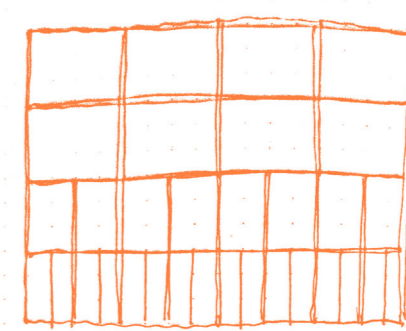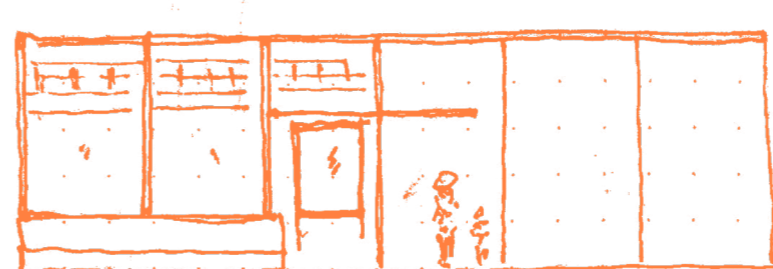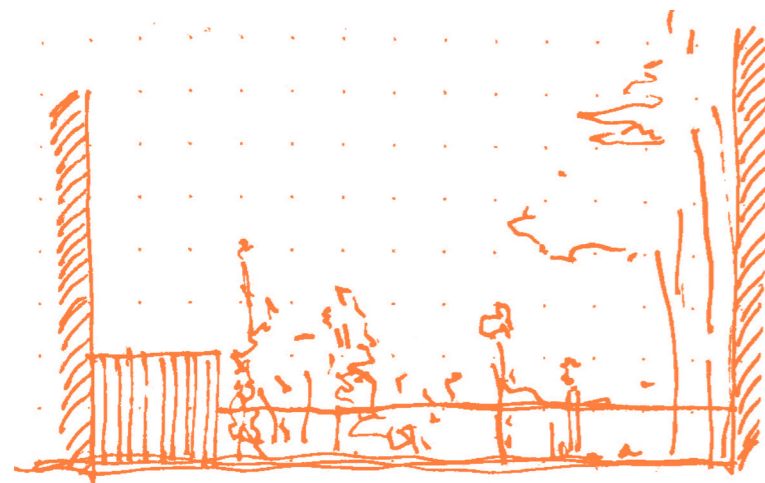


PROPOSED GROUND FLOOR PLAN

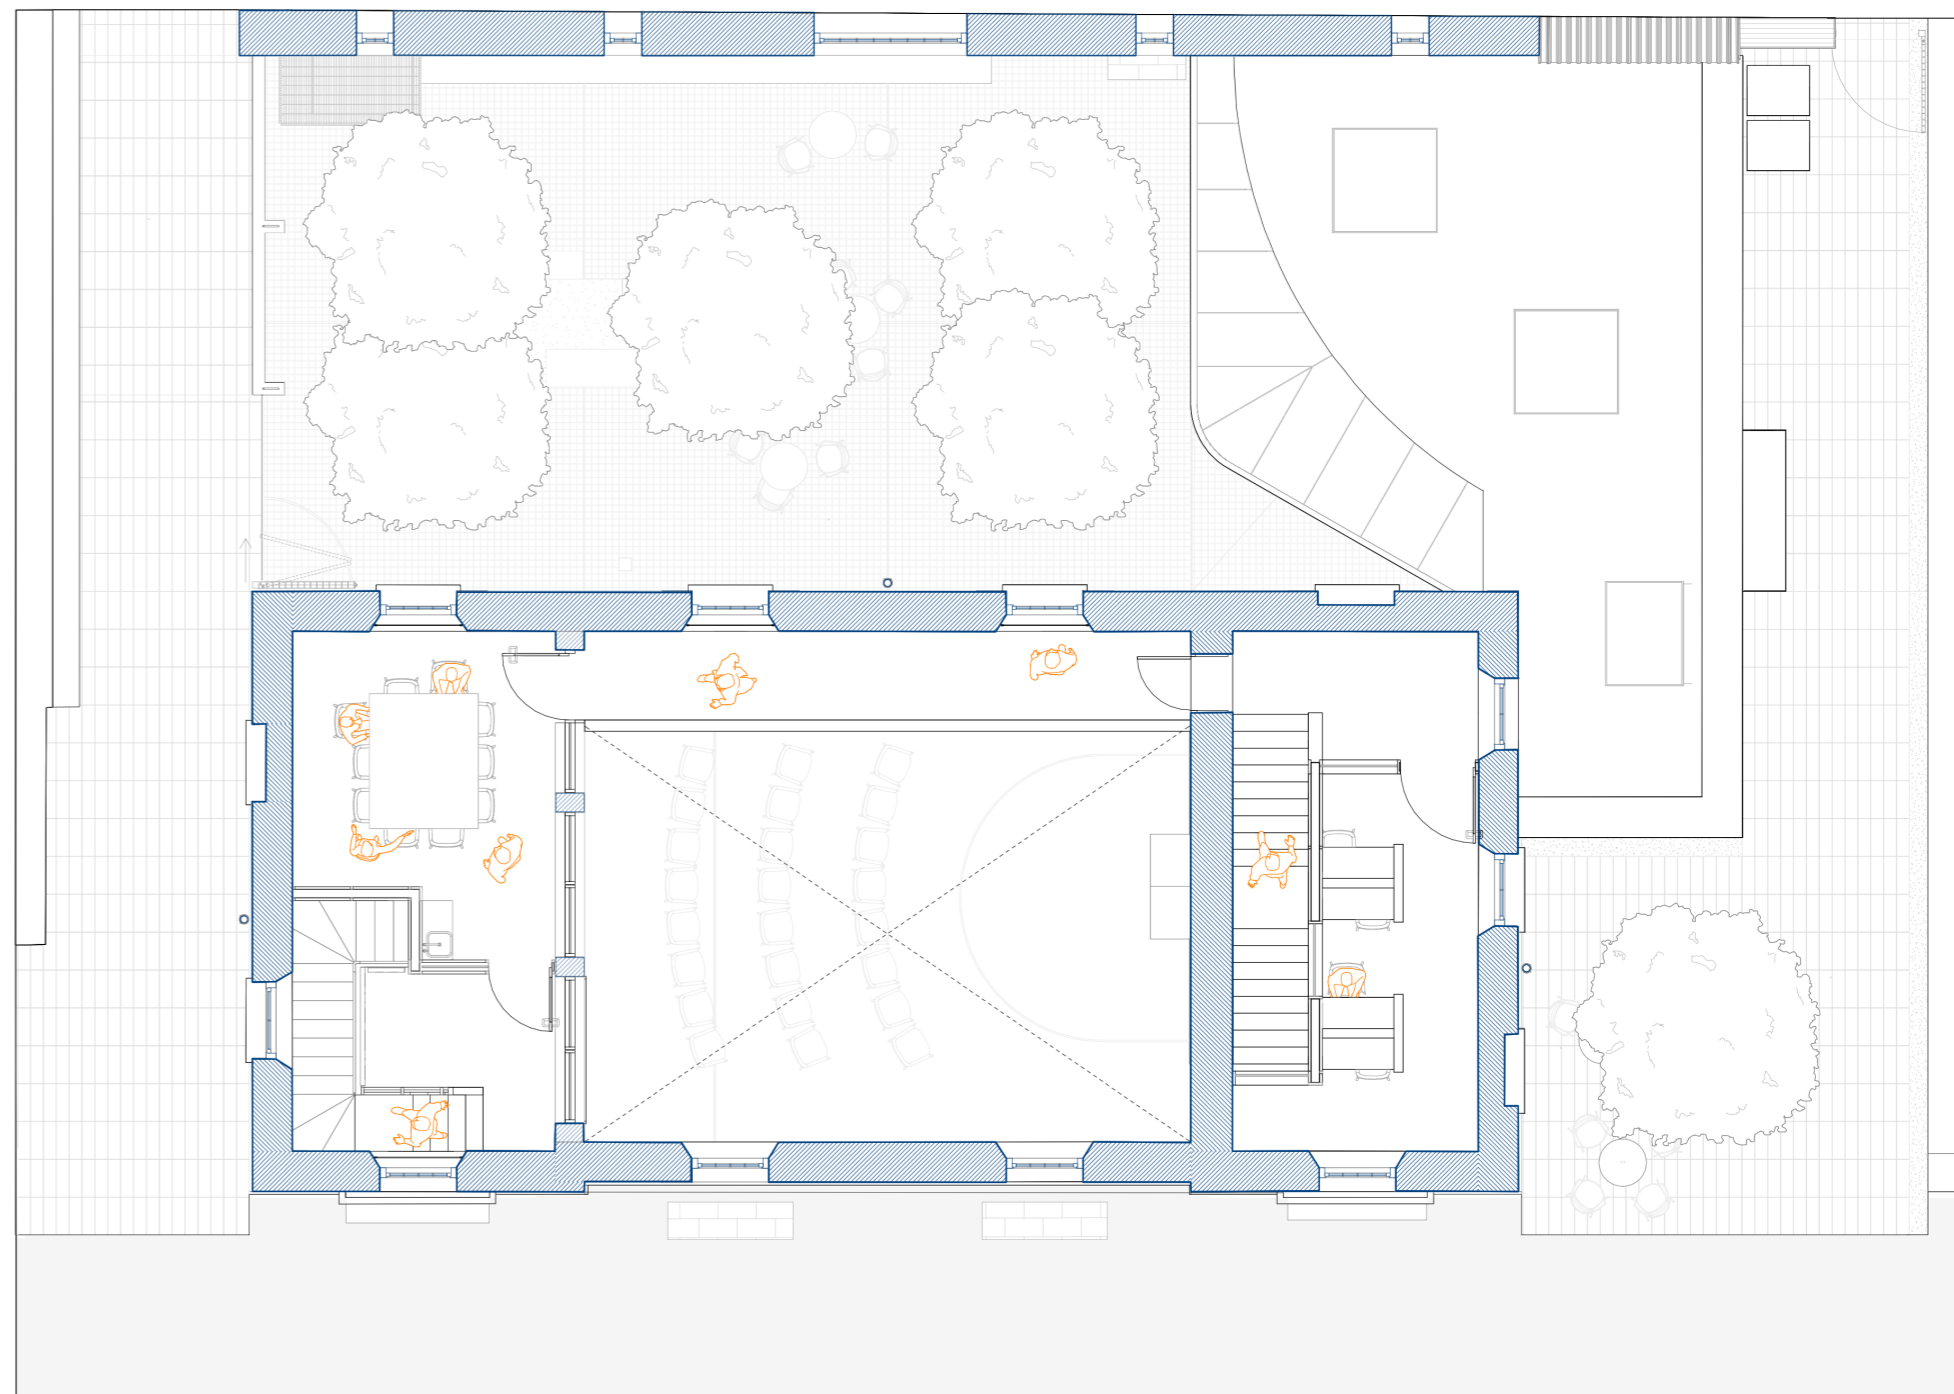

PROPOSED FIRST FLOOR PLAN

PORTUMNA COURTHOUSE

Proposal

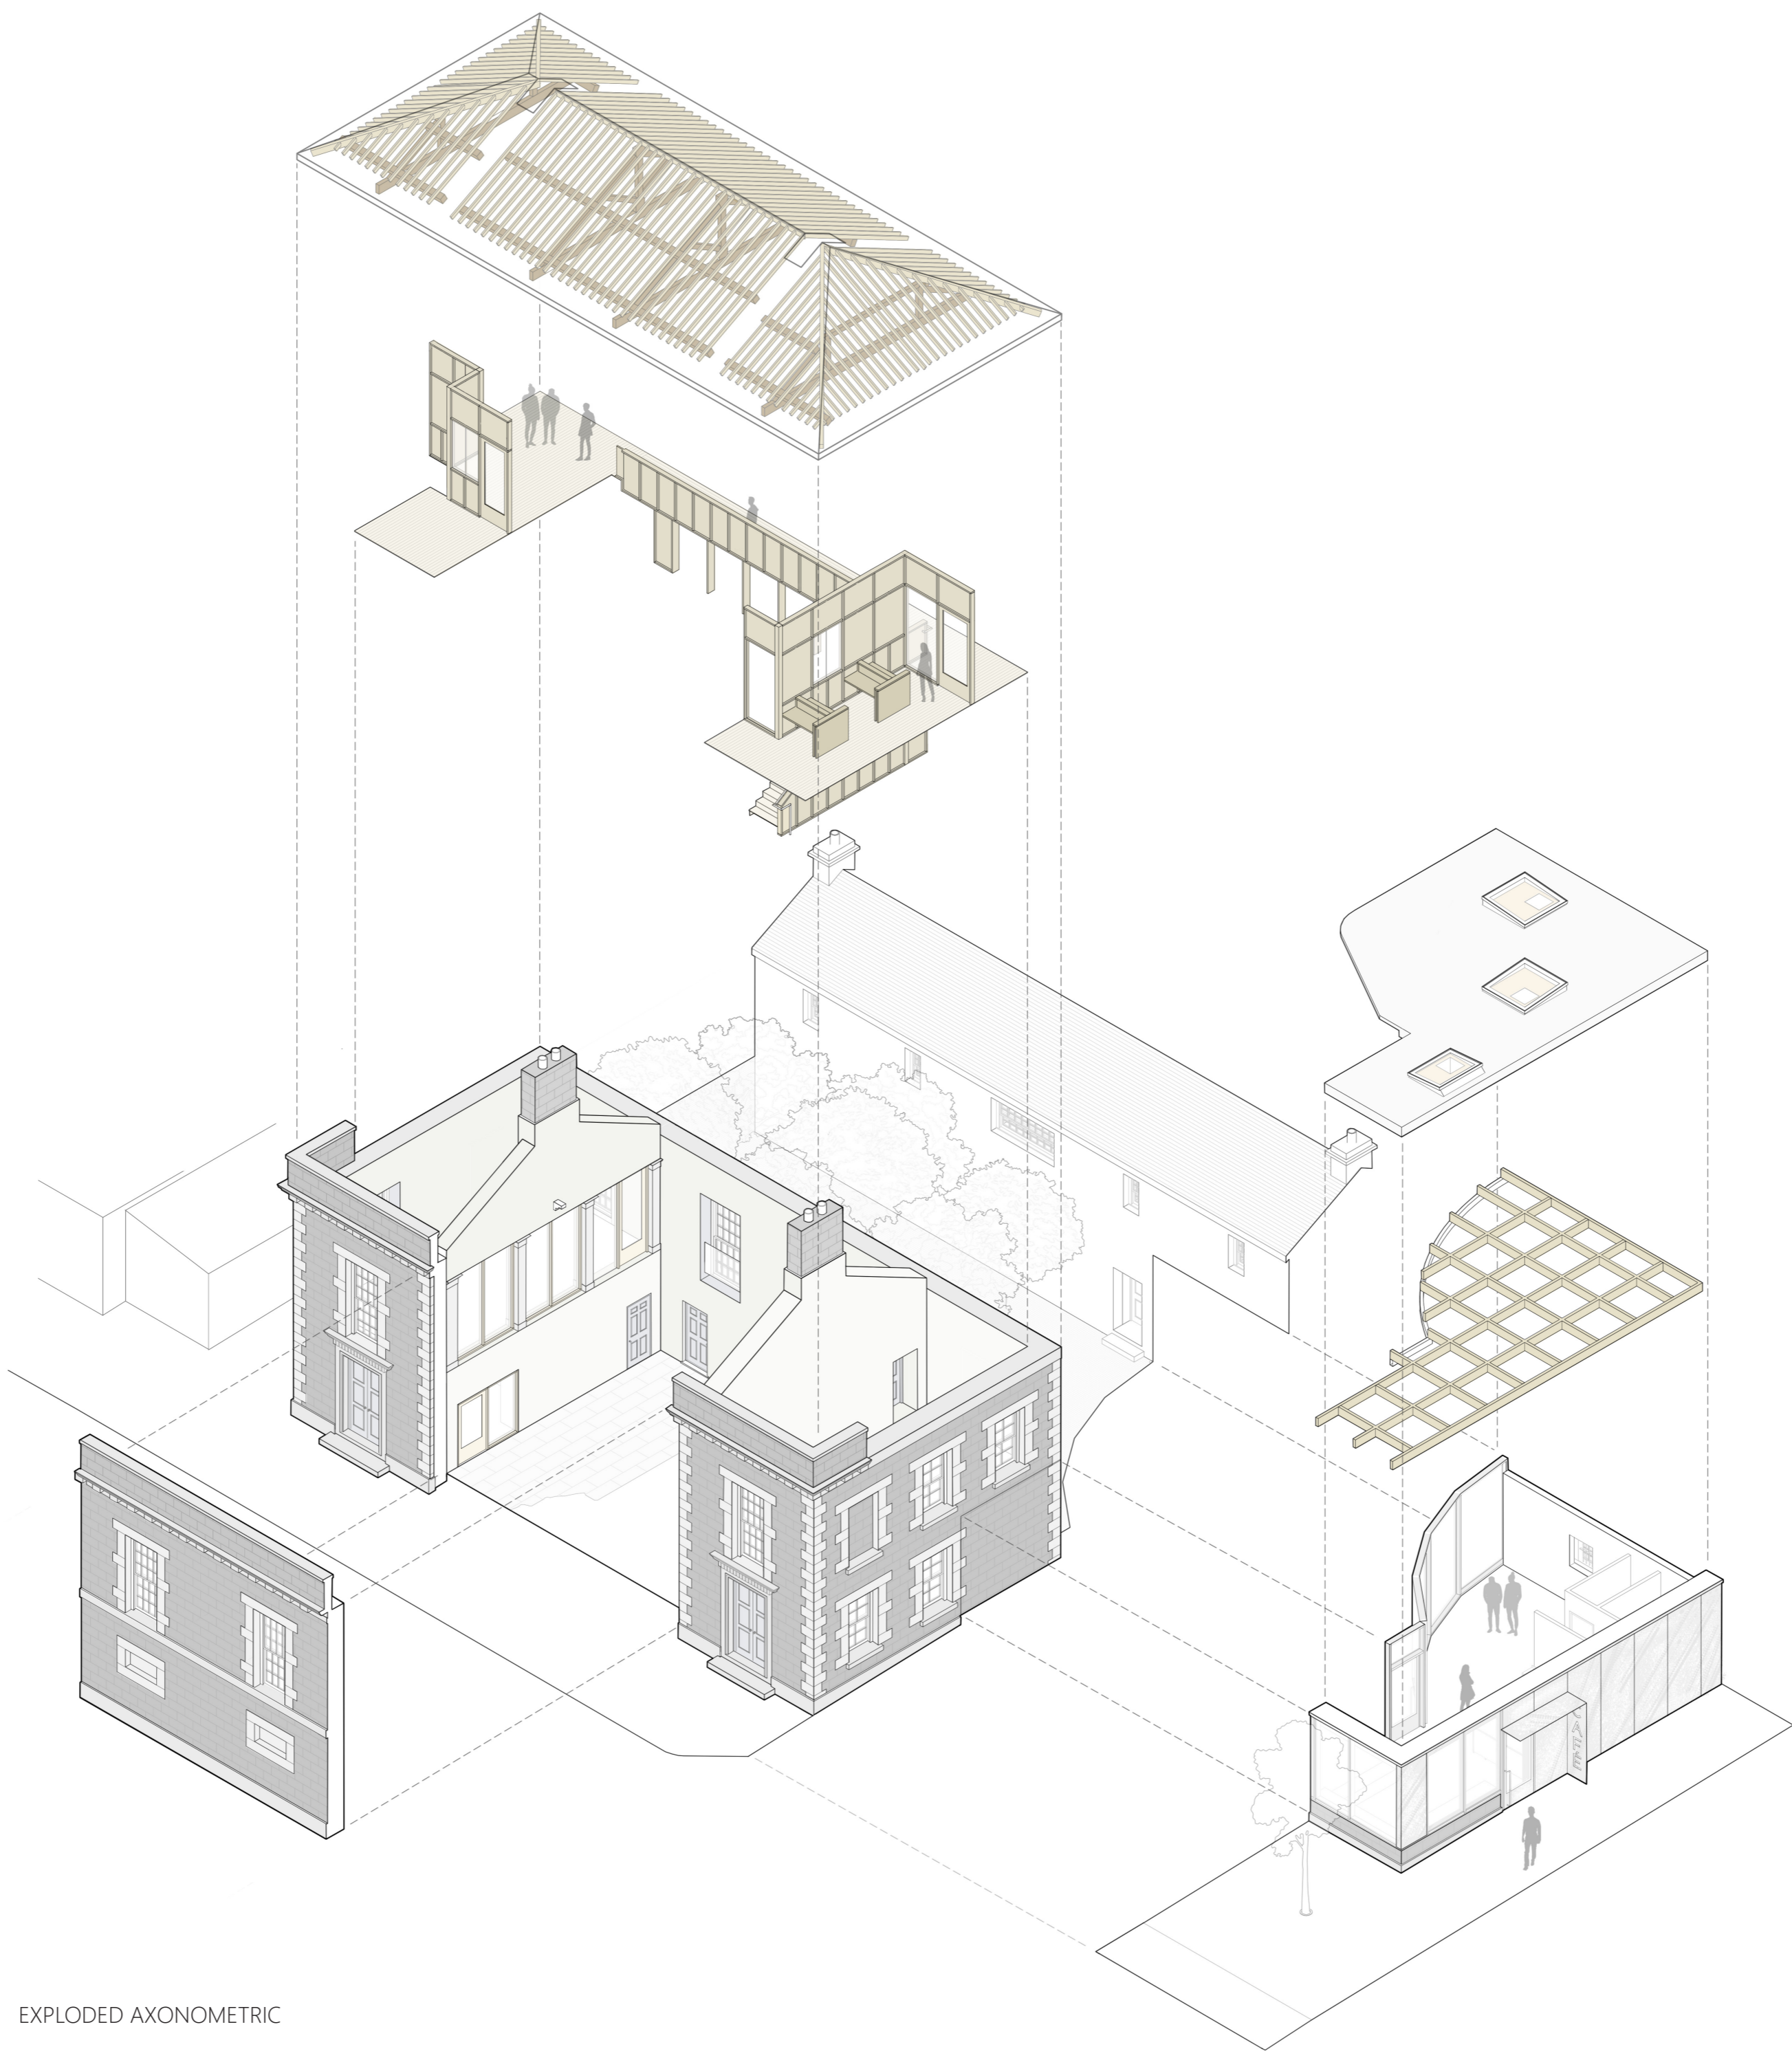

EXPLODED AXONOMETRIC



PERFORMANCE SPACE