


FOR INFORMATION

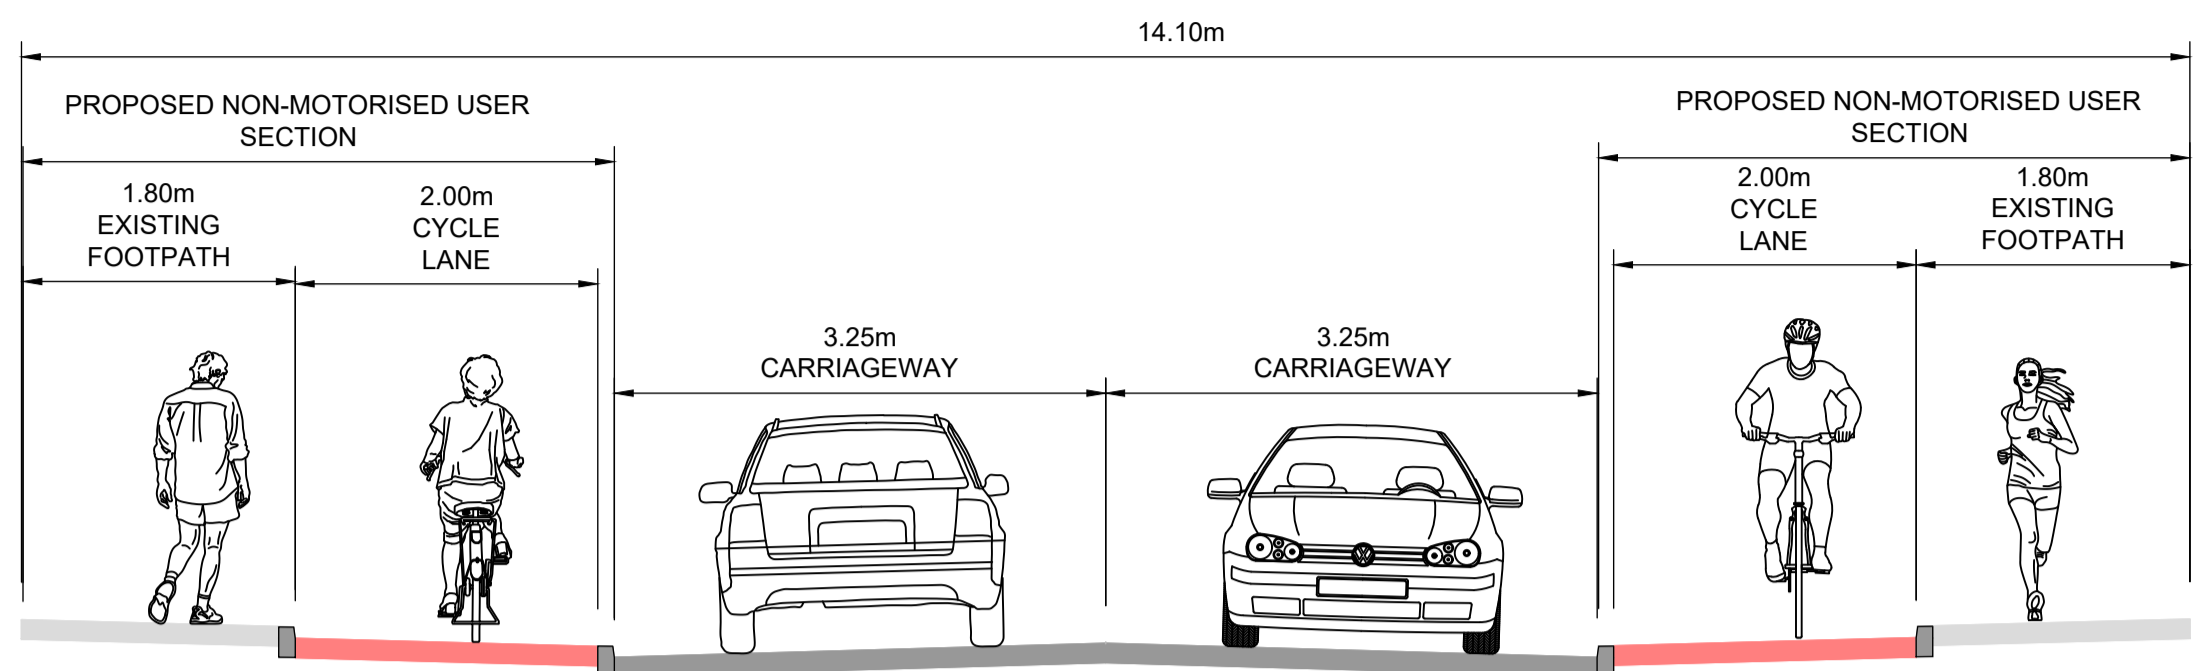

TYPICAL CROSS SECTION A-A

Scale 1:50



PLAN

Scale 1:1000


NOTES

- This drawing is the property of CCC. This drawing should not be relied on or used in circumstances other than those for which it was originally prepared and for which CCC was commissioned.
- No part of this document may be reproduced or transmitted in any form or stored in any retrieval system of any nature without the written permission of CCC as copyright holder except as agreed for use on the project for which the document was originally issued. Do not scale. Use figured dimensions only. Co-ordinate system used is Irish Transverse Mercator.

LEGEND

- Pavement Extent
- 1.8m FootPath Type 1
- 2.0m 1/2-Way Cycle Track
- Landscaped Area

KEY PLAN

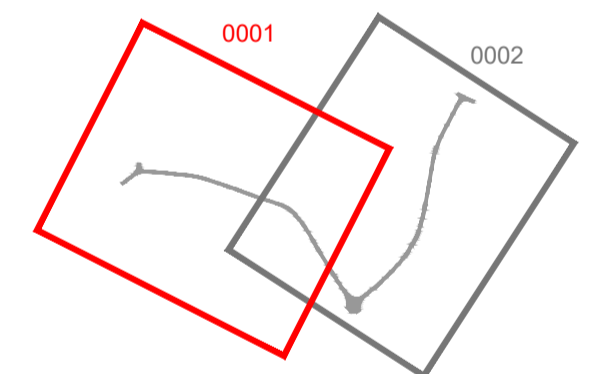

REV	DATE	DESCRIPTION	BY	CHK	APD
I02	23/05/24	AERIAL IMAGERY ADDED	JC	CW	SF
I01	01/05/24	FOR INFORMATION	CW	SF	SC

CLIENT / CONSULTANT



PROJECT
BALLINASLOE R446 BRIDGE ST TO HARRIS RD ACTIVE TRAVEL SCHEME

DRAWING TITLE
OPTION 3
SINGLE LANE CYCLE FACILITY AND FOOTPATH ON EITHER SIDE OF ROAD

PURPOSE OF ISSUE	STATUS/SUBMITTAL	DATE	SCALE	SHEET SIZE
FOR INFORMATION	C1 - FOR INFORMATION	23/05/2024	1:1000	A1

DRAWING NUMBER BB2H-CCC-GA-XX-DR-C-0005 **REVISION** I02